
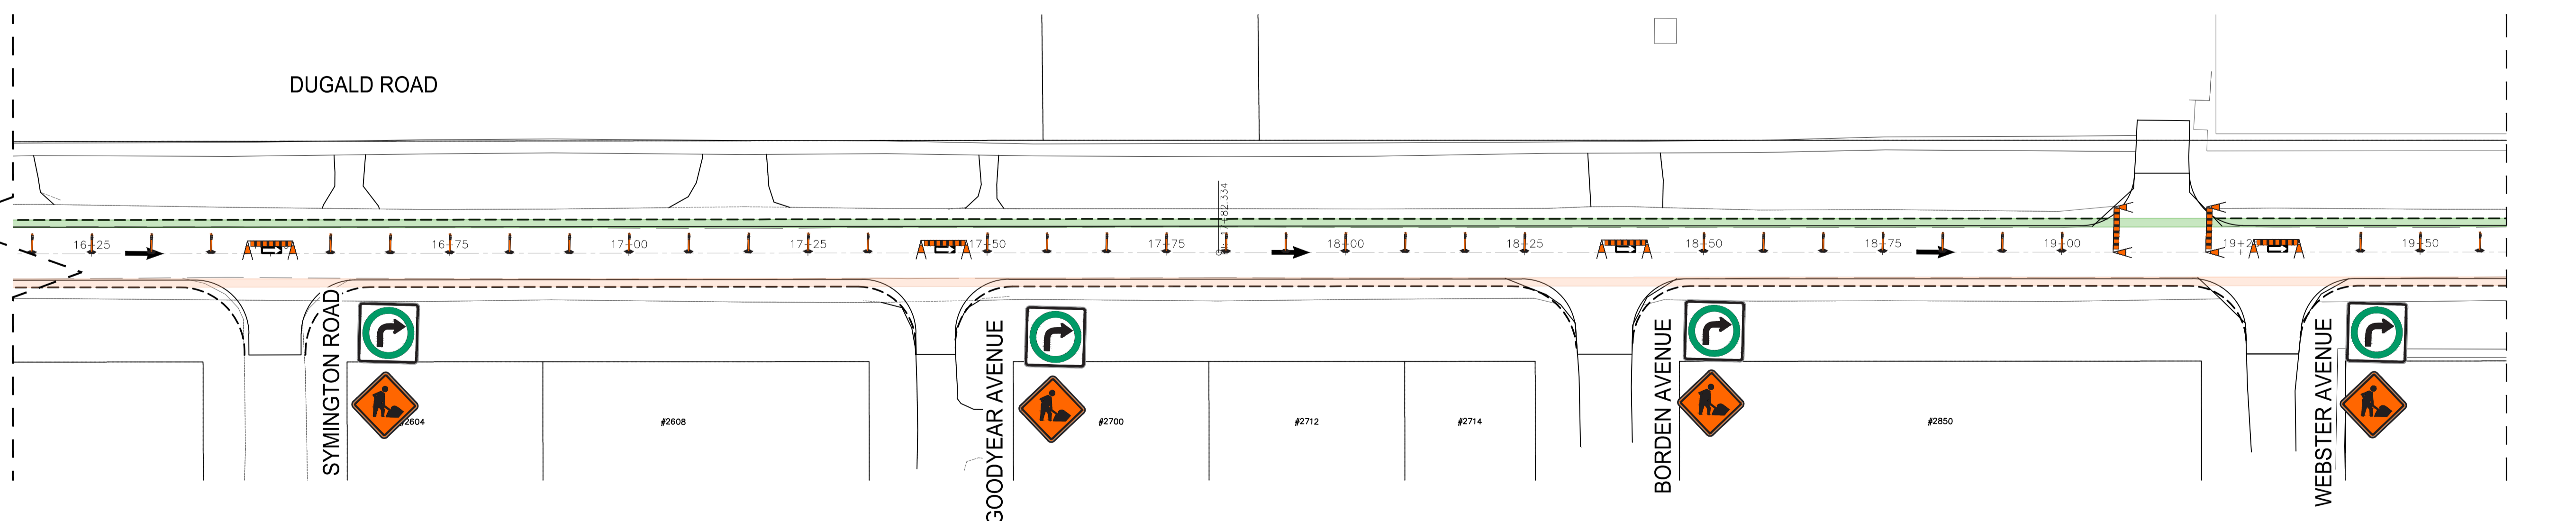
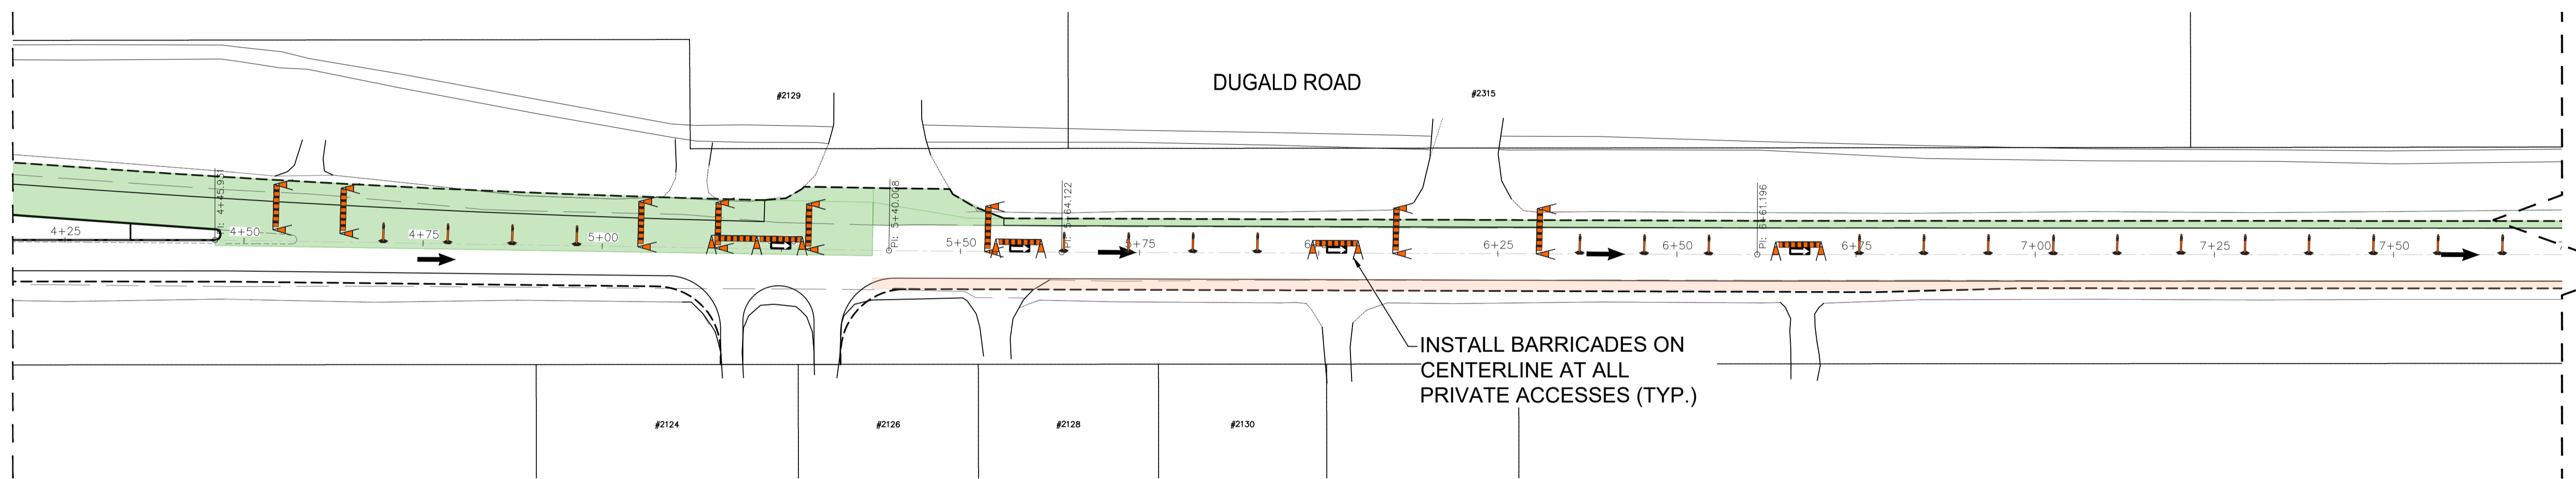
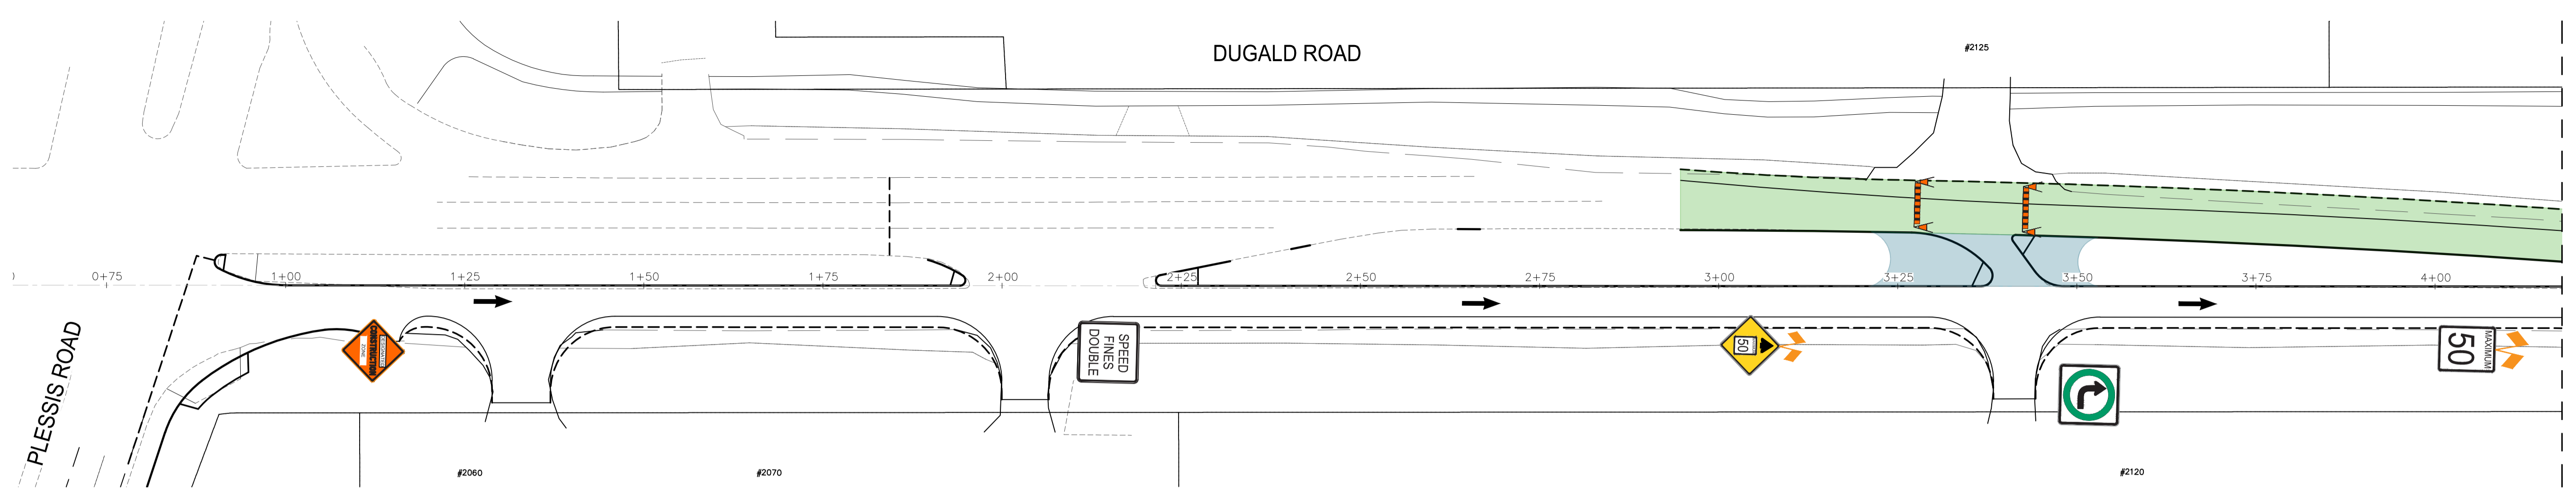


APPENDIX 'C'

TEMPORARY SIGNAGE DRAWINGS

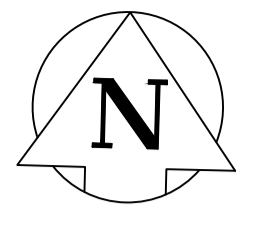

STAGE 1

- TEMPORARY PAVEMENT
- EXCAVATION, BASE AND UNDERGROUND WORKS - NORTH SIDE
- EXCAVATION, BASE AND UNDERGROUND WORKS - SOUTH SIDE

NOTE
MAINTAIN ONE WAY, ONE LANE EASTBOUND.
WORK ON ONE SIDE AT A TIME.

METRIC
 WHOLE NUMBERS INDICATE MILLIMETRES
 DECIMALIZED NUMBERS INDICATE METRES

**ENGINEERS
 GEOSCIENTISTS
 MANITOBA**
 Certificate of Authorization
 WSP Canada Inc.
 No. 5750

FOR DISCUSSION ONLY

wsp



CITY DRAWING NUMBER P-3594-34
 SHEET 1 OF 7

THE CITY OF WINNIPEG
 PUBLIC WORKS DEPARTMENT
 ENGINEERING SERVICES DIVISION

**DUGALD ROAD PAVEMENT RENEWAL - PLESSIS ROAD TO
 RAVENHURST STREET**

TEMPORARY SIGNAGE DRAWINGS

Mar 12, 2025 - 11:06am
 F:\2024\CA0022818.5512 - Pavement Renewals Dugald & Plessis\02 Drawings\03_Work_Dwg\CA0022818.5512_Dugald Rd_Plessis_Staging Plan.dwg - tab:1

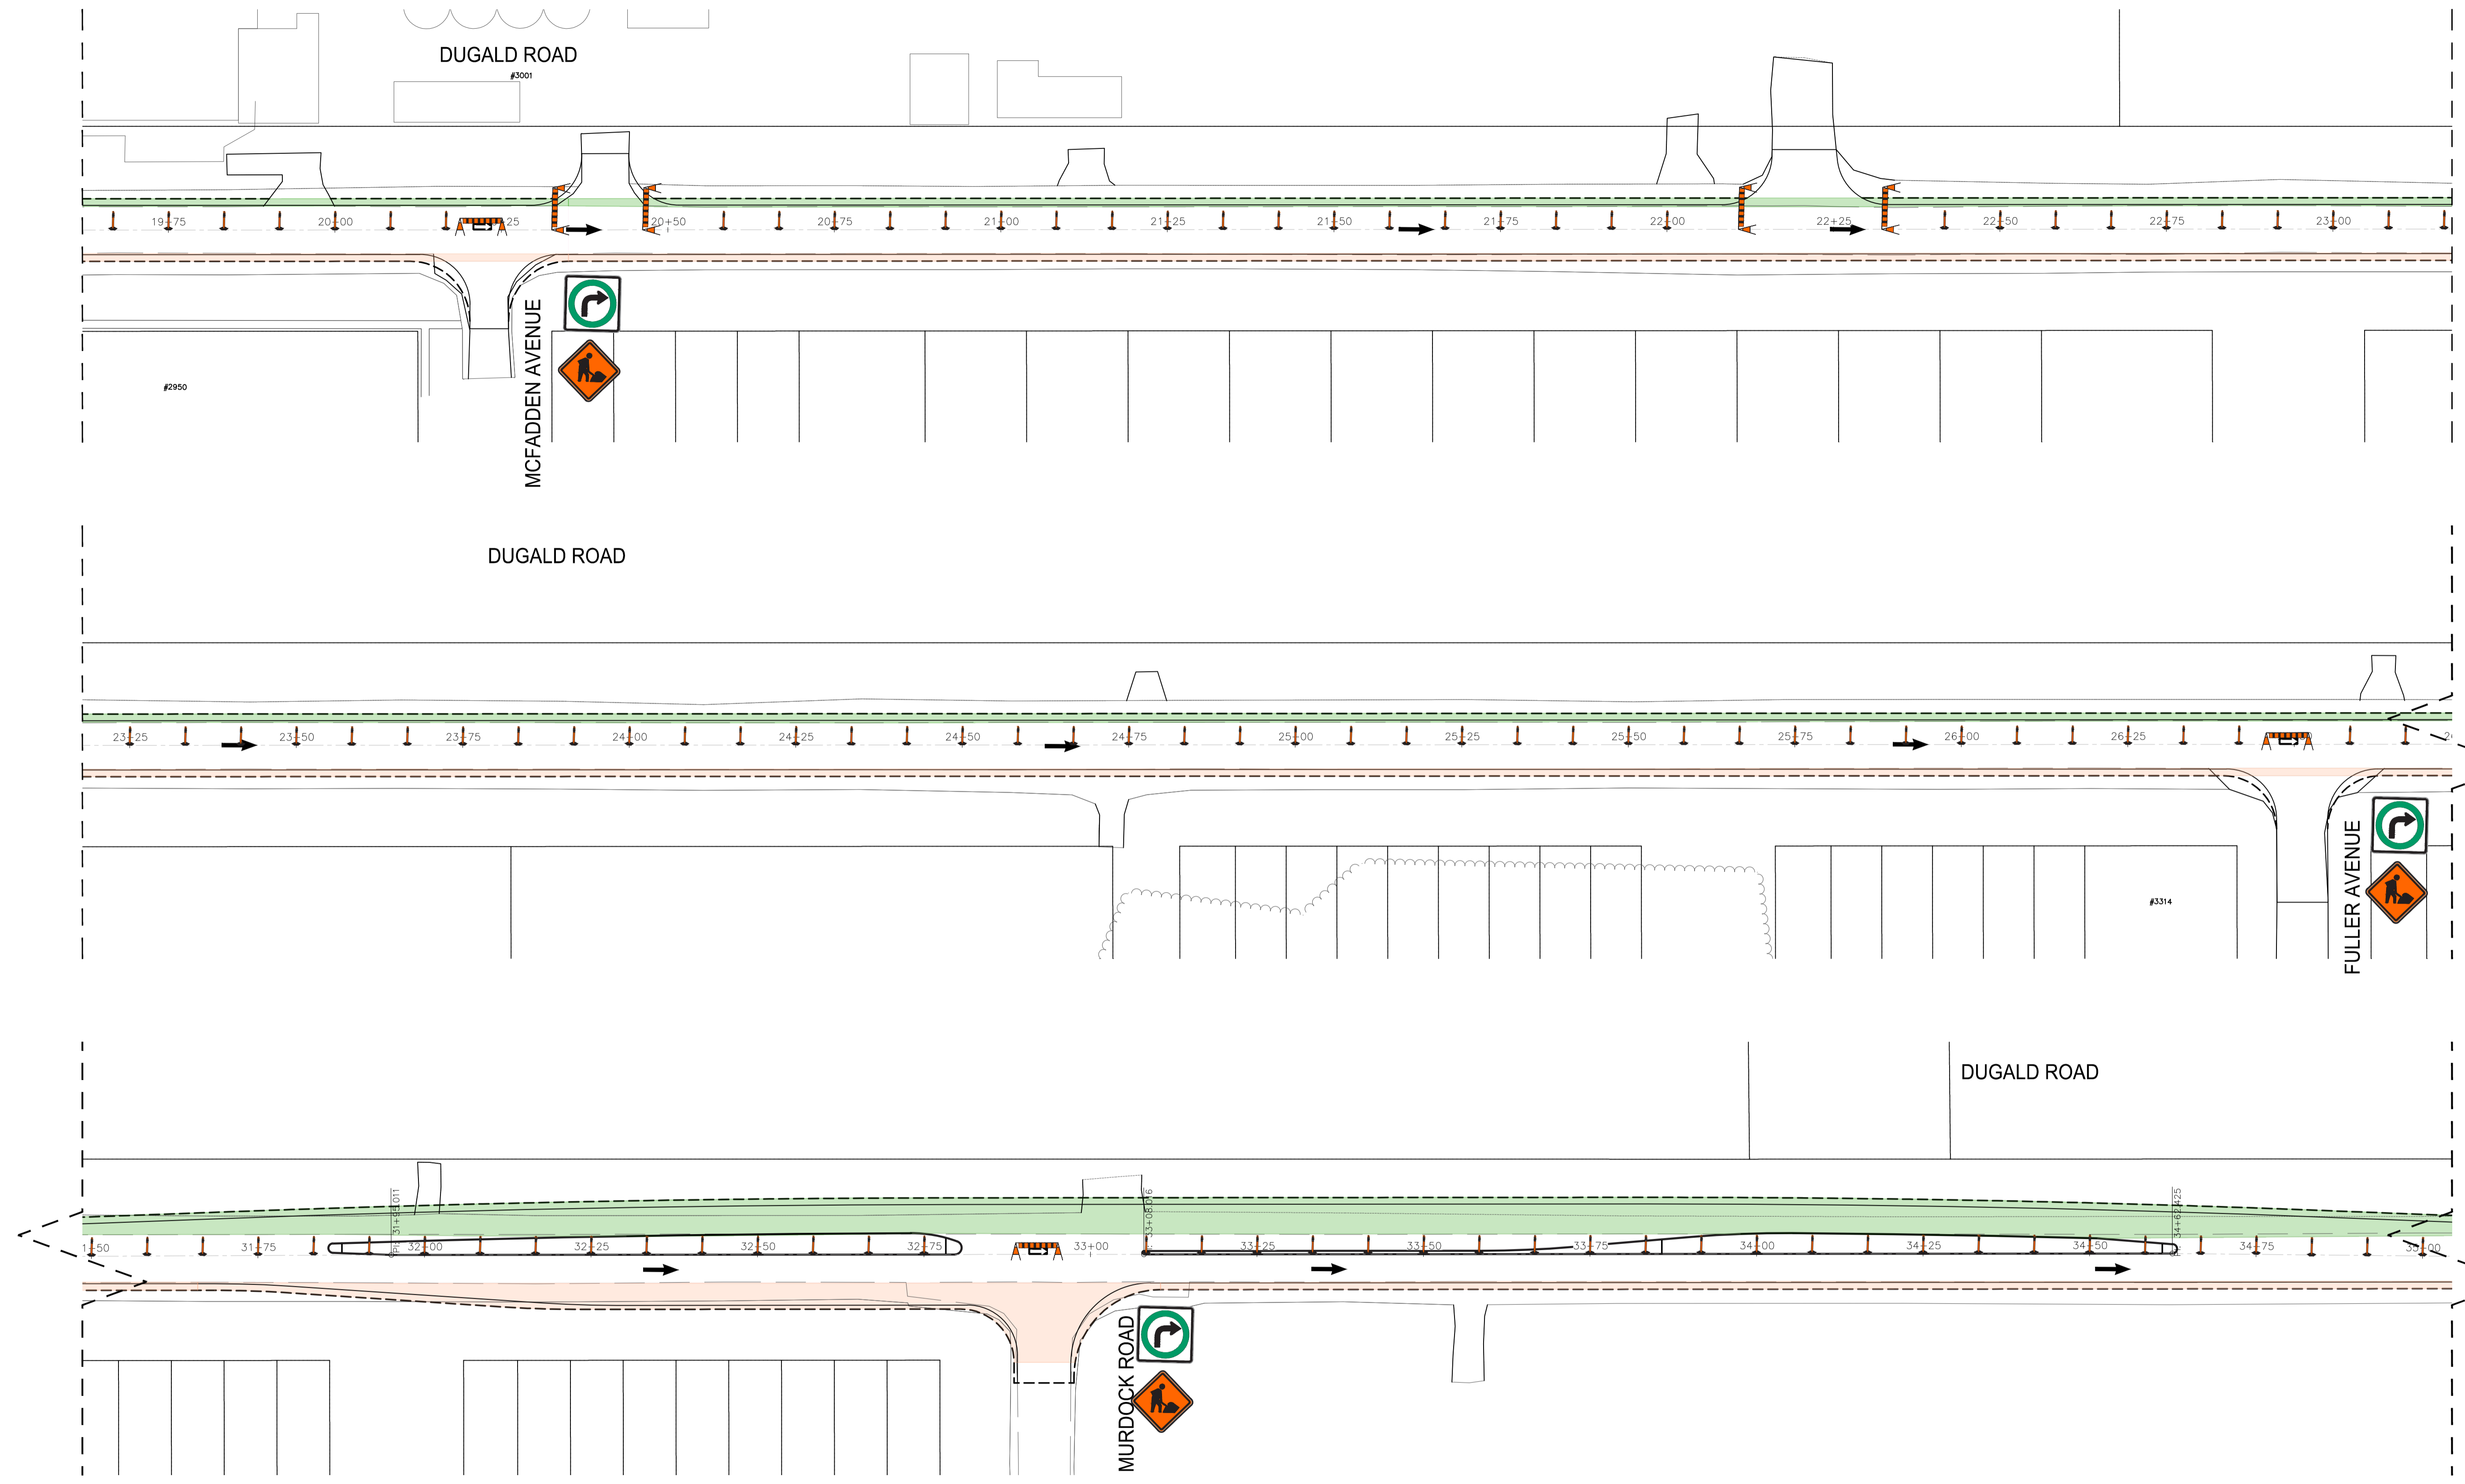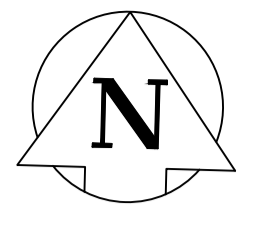

STAGE 1

- TEMPORARY PAVEMENT
- EXCAVATION, BASE AND UNDERGROUND WORKS - NORTH SIDE
- EXCAVATION, BASE AND UNDERGROUND WORKS - SOUTH SIDE

NOTE
MAINTAIN ONE WAY, ONE LANE EASTBOUND.
WORK ON ONE SIDE AT A TIME.

METRIC
 WHOLE NUMBERS INDICATE MILLIMETRES
 DECIMALIZED NUMBERS INDICATE METRES

**ENGINEERS
 GEOSCIENTISTS
 MANITOBA**

Certificate of Authorization
 WSP Canada Inc.
 No. 5750

FOR DISCUSSION ONLY

wsp

CITY DRAWING NUMBER P-3594-35

SHEET 2 OF 7


Winnipeg

THE CITY OF WINNIPEG
 PUBLIC WORKS DEPARTMENT
 ENGINEERING SERVICES DIVISION


**DUGALD ROAD PAVEMENT RENEWAL - PLESSIS ROAD TO
 RAVENHURST STREET**

TEMPORARY SIGNAGE DRAWINGS

Mar 12, 2025 - 11:06am
 F:\2024\CA0022818.5512 - Pavement Renewals Dugald & Plessis\02 Drawings\03_Work_Dwg\CA0022818.5512_Dugald Rd_Plessis_Staging Plan.dwg - tab:2

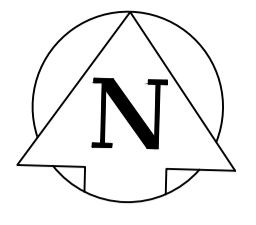


DUGALD ROAD

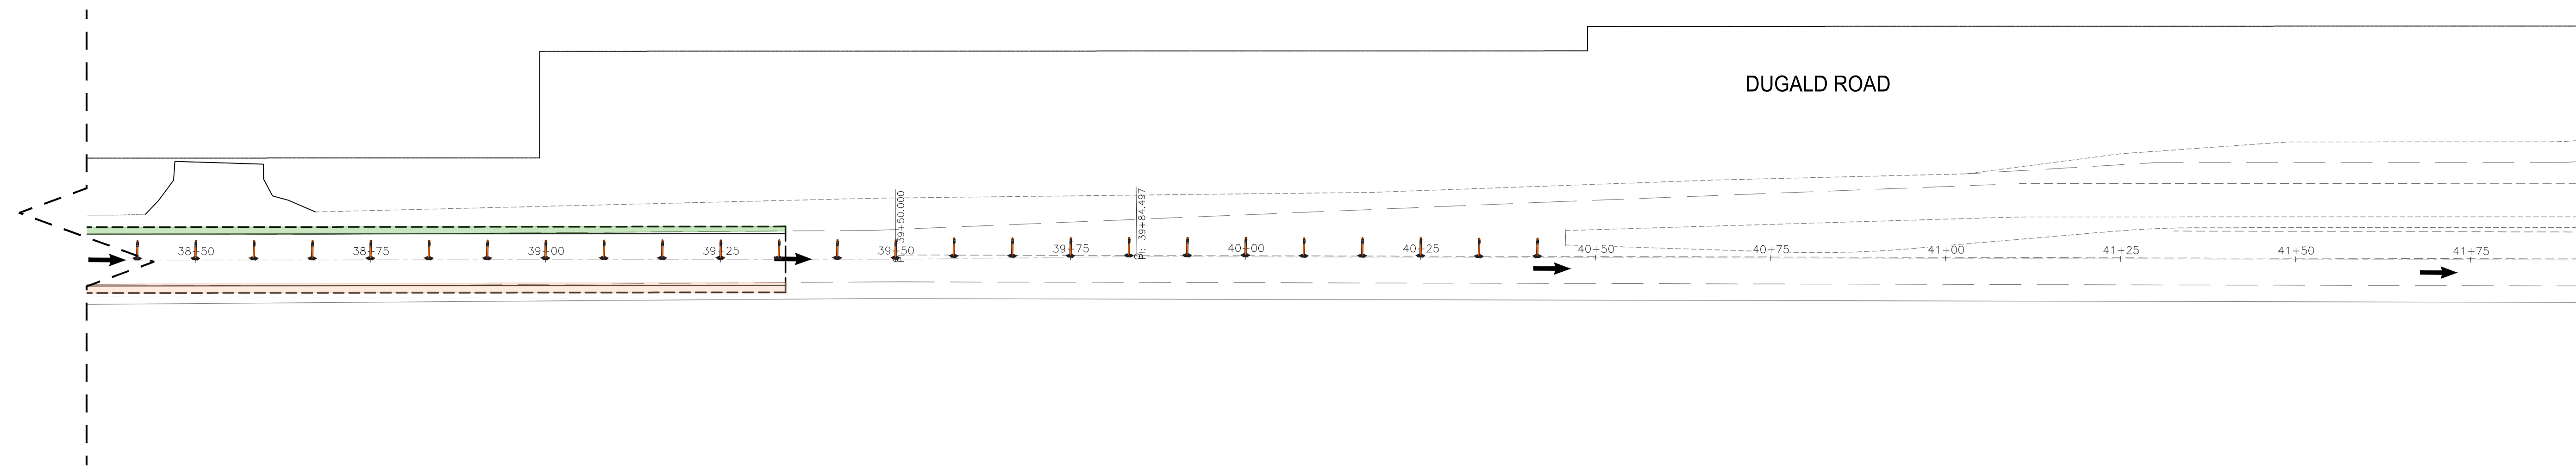

STAGE 1

- EXCAVATION, BASE AND UNDERGROUND WORKS - NORTH SIDE
- EXCAVATION, BASE AND UNDERGROUND WORKS - SOUTH SIDE

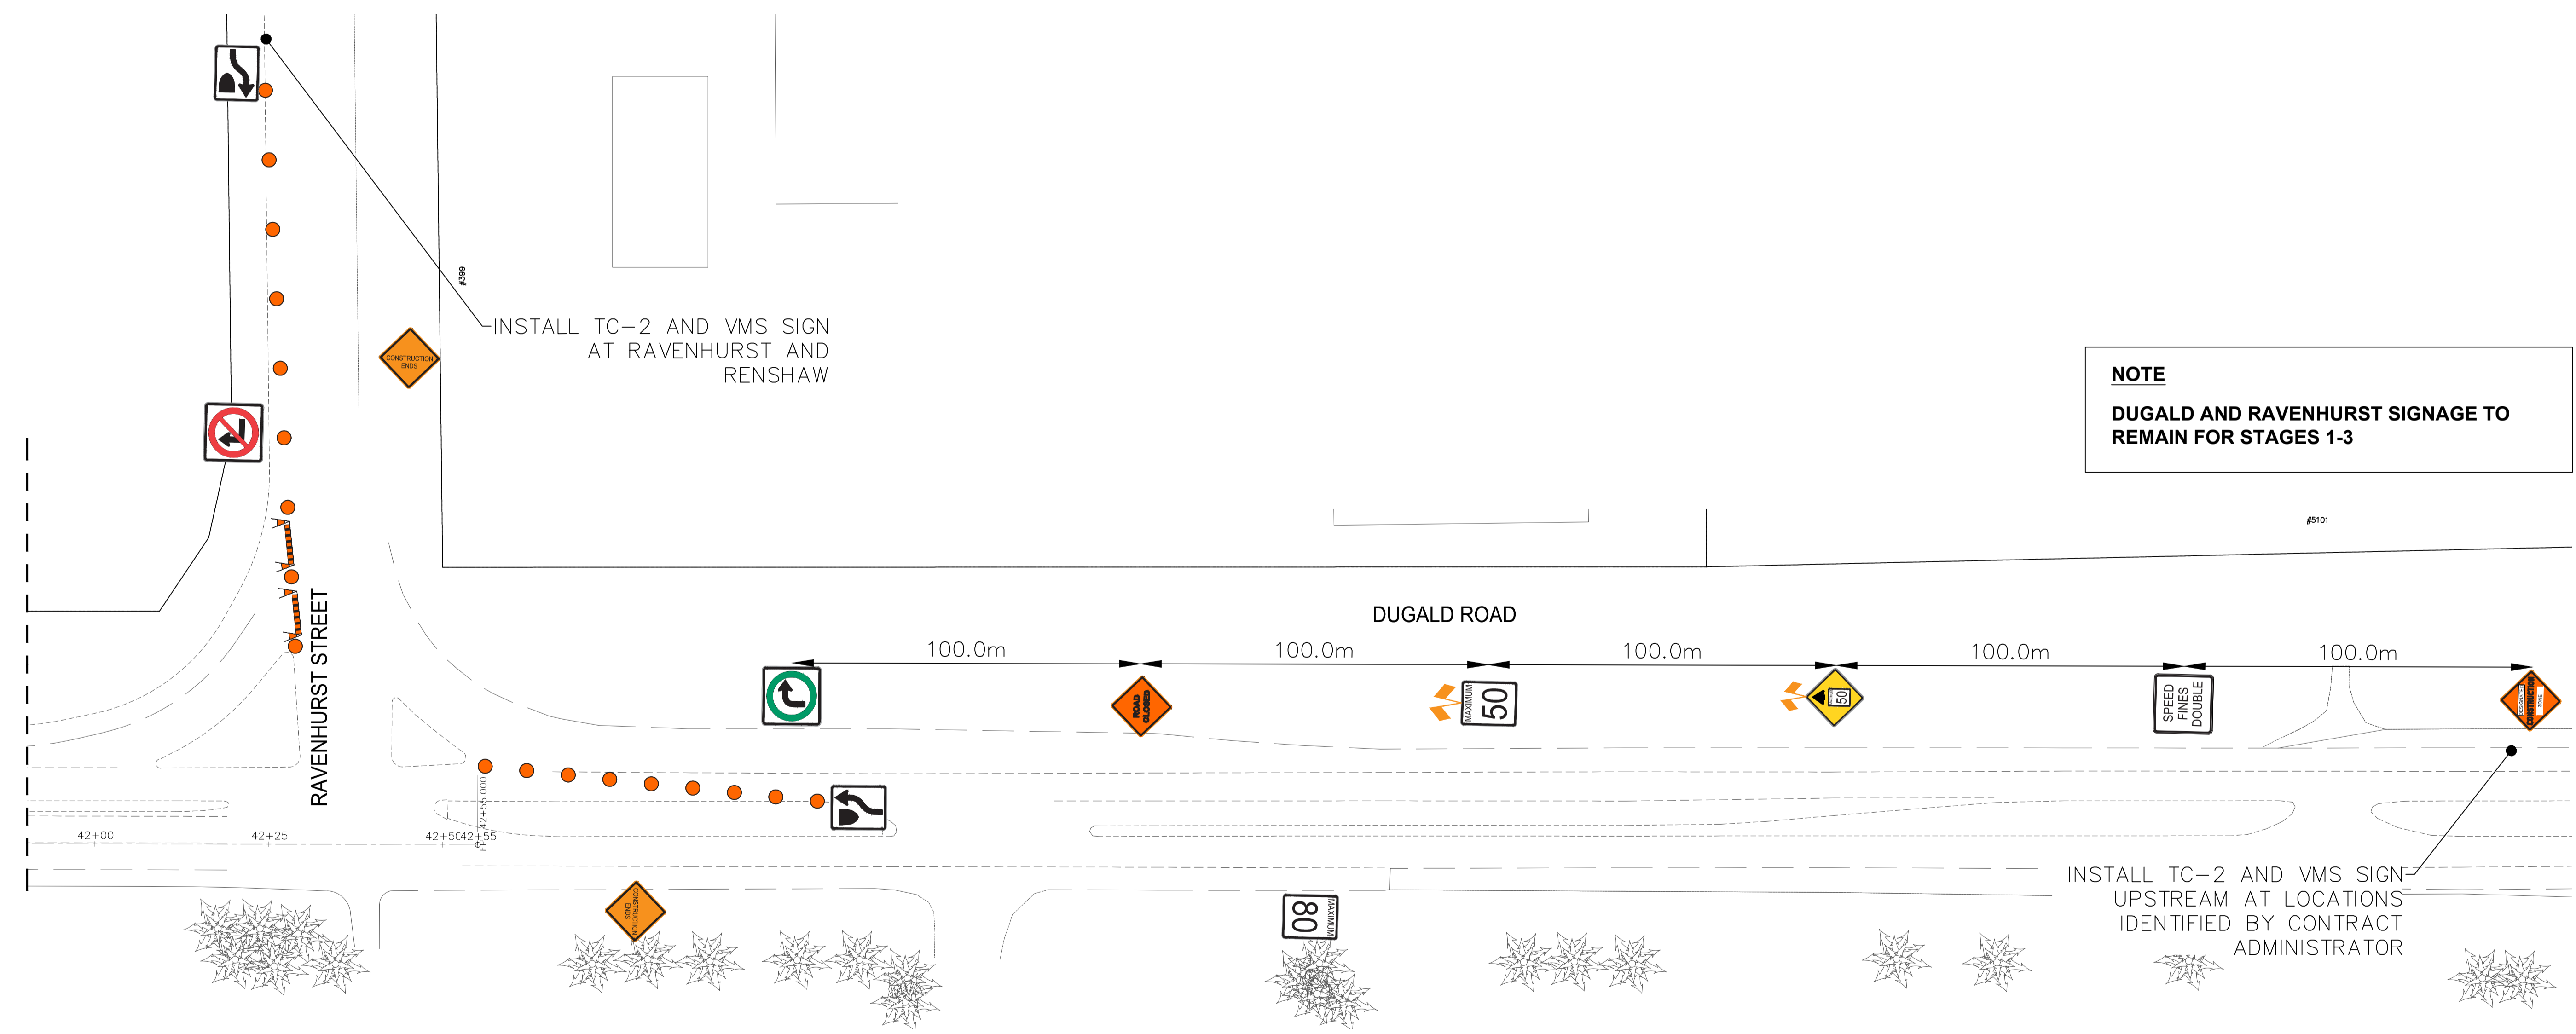

NOTE
DUGALD AND RAVENHURST SIGNAGE TO REMAIN FOR STAGES 1-3

INSTALL TC-2 AND VMS SIGN
 UPSTREAM AT LOCATIONS
 IDENTIFIED BY CONTRACT
 ADMINISTRATOR

Mar 12, 2025 - 11:06am
 F:\2024\CA0022818.5512 - Pavement Renewals Dugald & Plessis\02 Drawings\03_Work_Dwg\CA0022818.5512_Dugald Rd_Plessis_Staging Plan.dwg - tab.3

METRIC
 WHOLE NUMBERS INDICATE MILLIMETRES
 DECIMALIZED NUMBERS INDICATE METRES

**ENGINEERS
 GEOSCIENTISTS
 MANITOBA**
 Certificate of Authorization
 WSP Canada Inc.
 No. 5750

FOR DISCUSSION ONLY

wsp

WSP Canada Inc.
 1600 Buffalo Place
 Winnipeg, MB R3T 6B8
 t. 204.477.6650
 f. 204.474.2864
 www.wsp.com





CITY DRAWING NUMBER P-3594-36

SHEET 3 OF 7

THE CITY OF WINNIPEG
 PUBLIC WORKS DEPARTMENT
 ENGINEERING SERVICES DIVISION

DUGALD ROAD PAVEMENT RENEWAL - PLESSIS ROAD TO RAVENHURST STREET

TEMPORARY SIGNAGE DRAWINGS

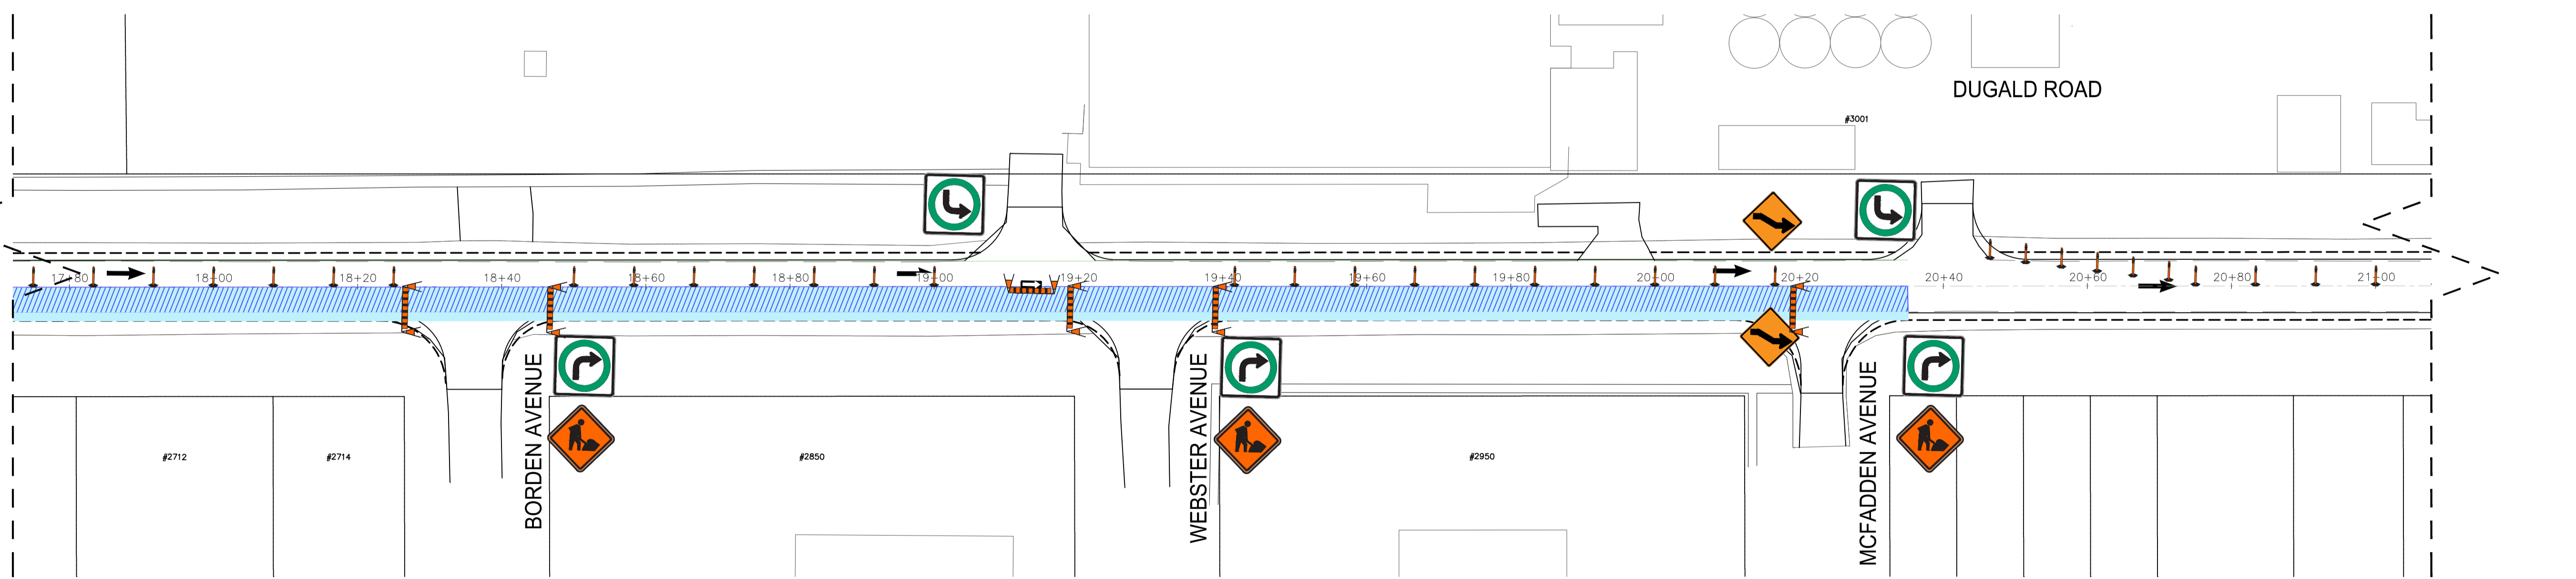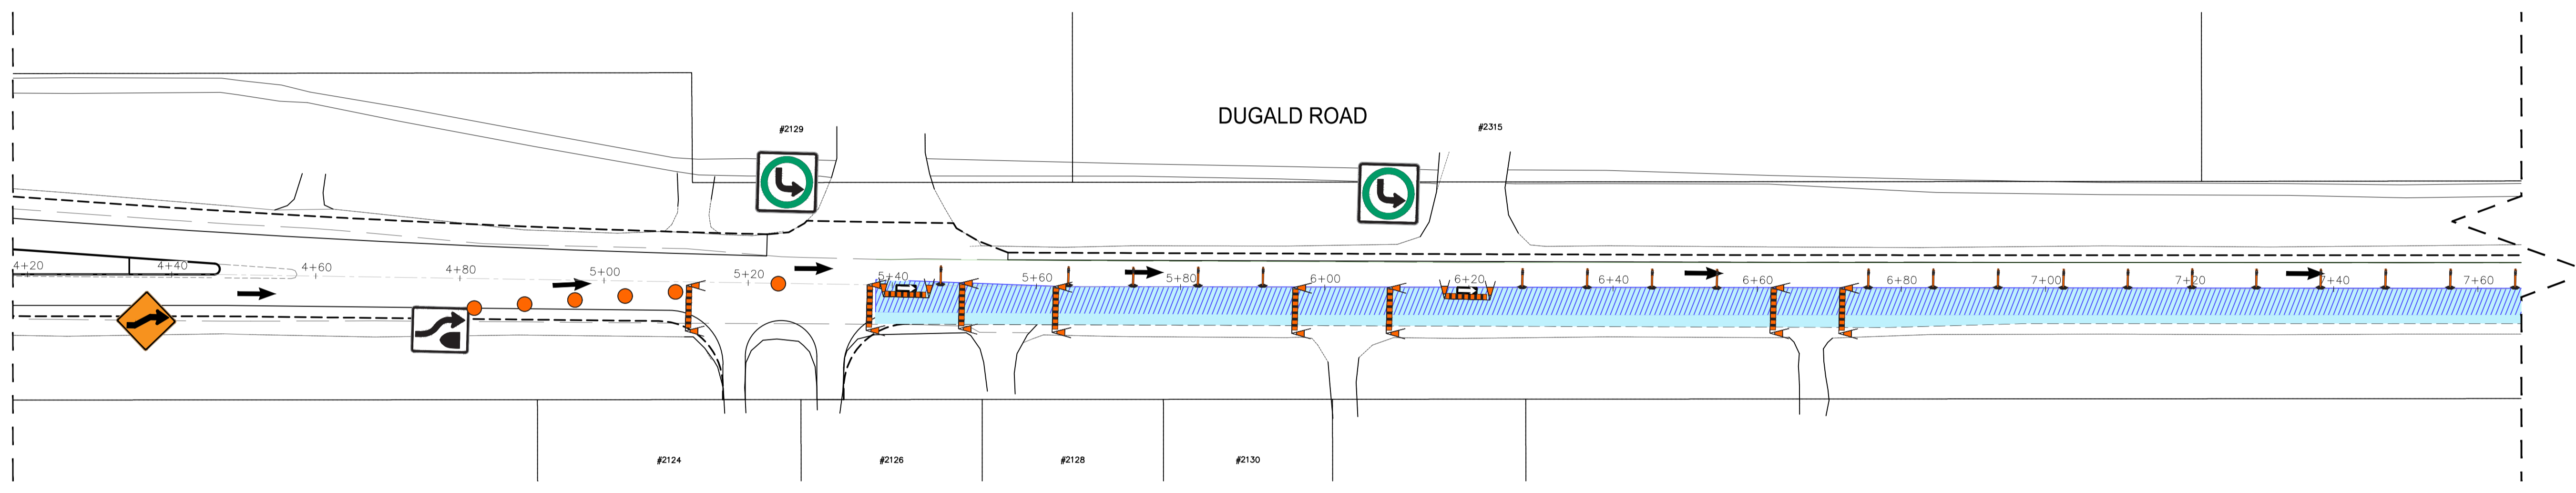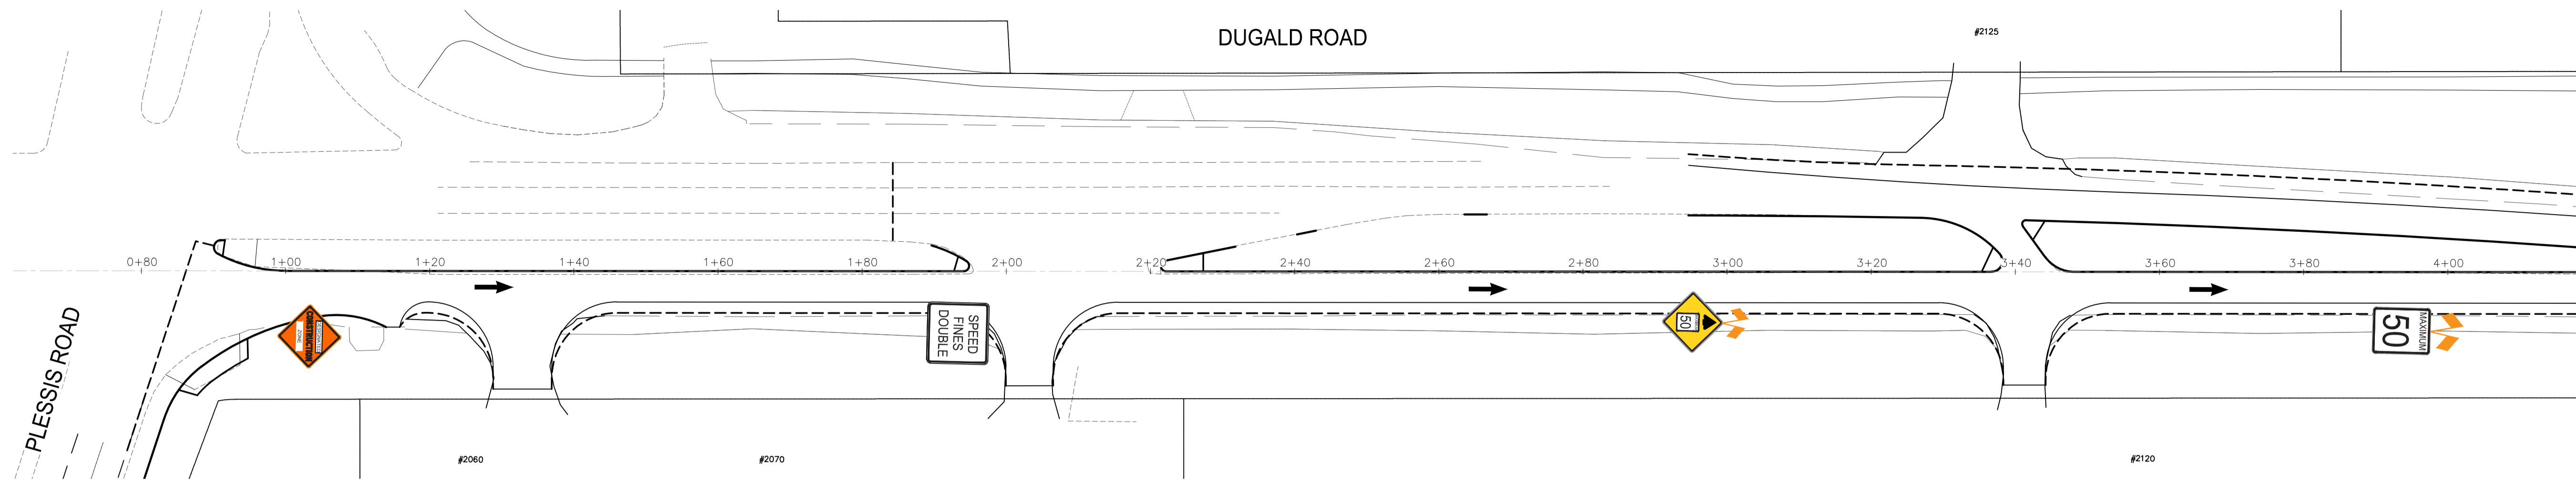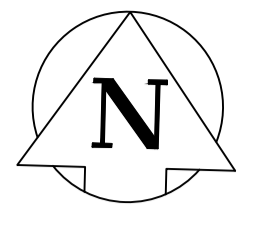

- STAGE 2**
- MILL AND FILL - SOUTH SIDE
 - ASPHALT PAVEMENT - SOUTH SIDE

NOTE
**SIGNAGE EAST OF MCFADDEN AVENUE
 REMAINS UNCHANGED FROM STAGE 1.**

METRIC
 WHOLE NUMBERS INDICATE MILLIMETRES
 DECIMALIZED NUMBERS INDICATE METRES

**ENGINEERS
 GEOSCIENTISTS
 MANITOBA**

Certificate of Authorization
 WSP Canada Inc.
 No. 5750

FOR DISCUSSION ONLY

wsp

CITY DRAWING NUMBER P-3594-37


SHEET 4 OF 7

THE CITY OF WINNIPEG
 PUBLIC WORKS DEPARTMENT
 ENGINEERING SERVICES DIVISION




**DUGALD ROAD PAVEMENT RENEWAL - PLESSIS ROAD TO
 RAVENHURST STREET**

TEMPORARY SIGNAGE DRAWINGS

Mar 12, 2025 - 11:06am
 F:\2024\CA0022818.5512 - Pavement Renewals Dugald & Plessis\02 Drawings\03_Work_Dwg\CA0022818.5512_Dugald Rd_Plessis_Staging Plan.dwg - tab: 4

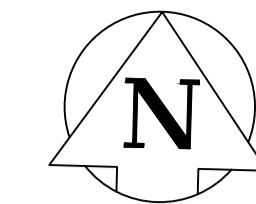

INSTALL VMS SIGN AT DUGALD AND PLESSIS AS DIRECTED BY CONTRACT ADMINISTRATOR

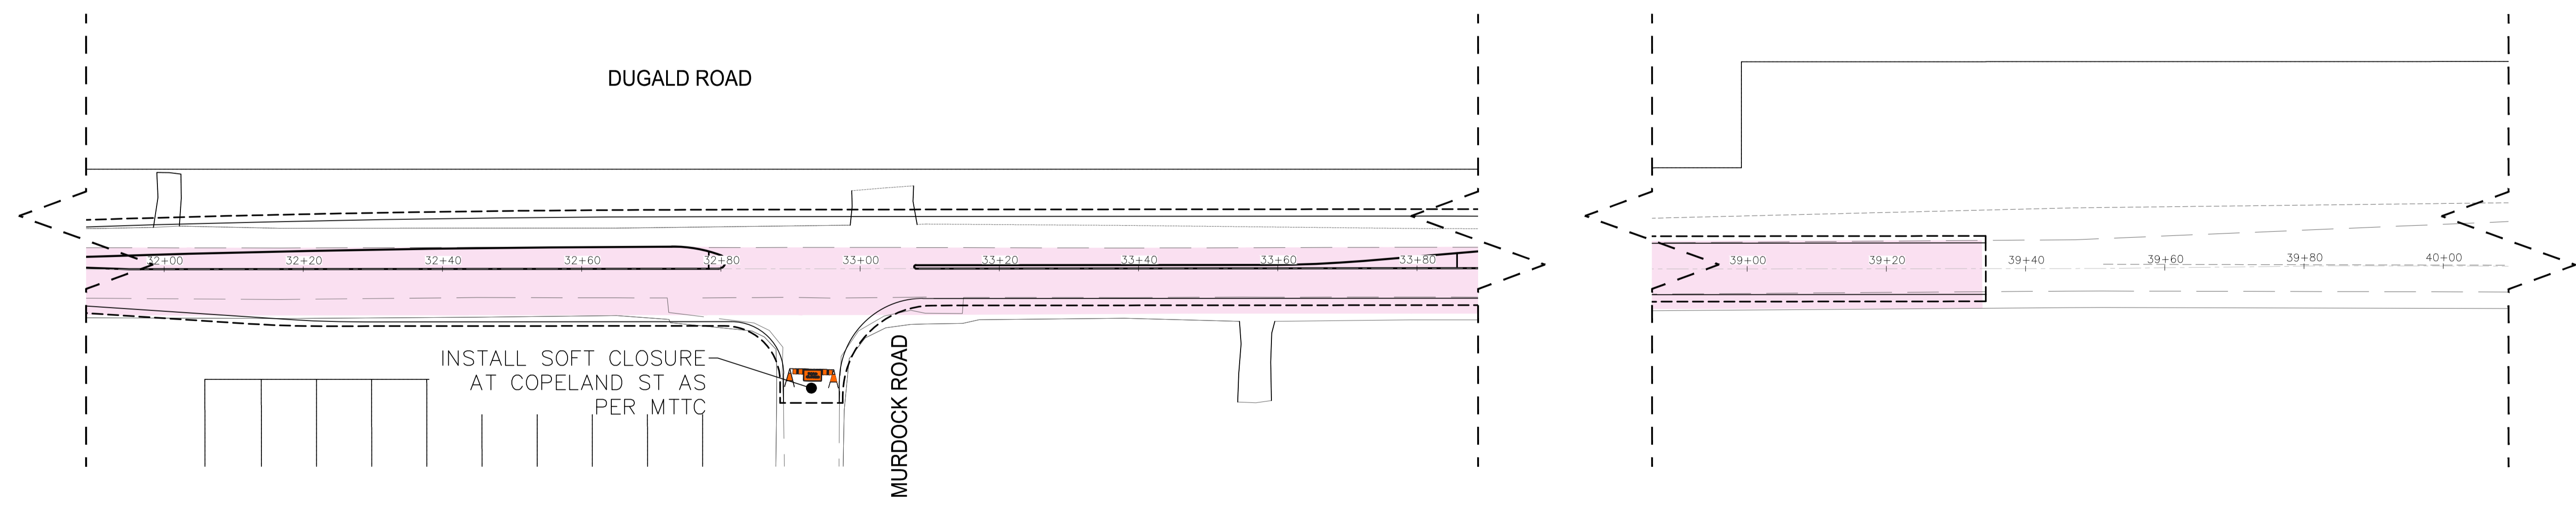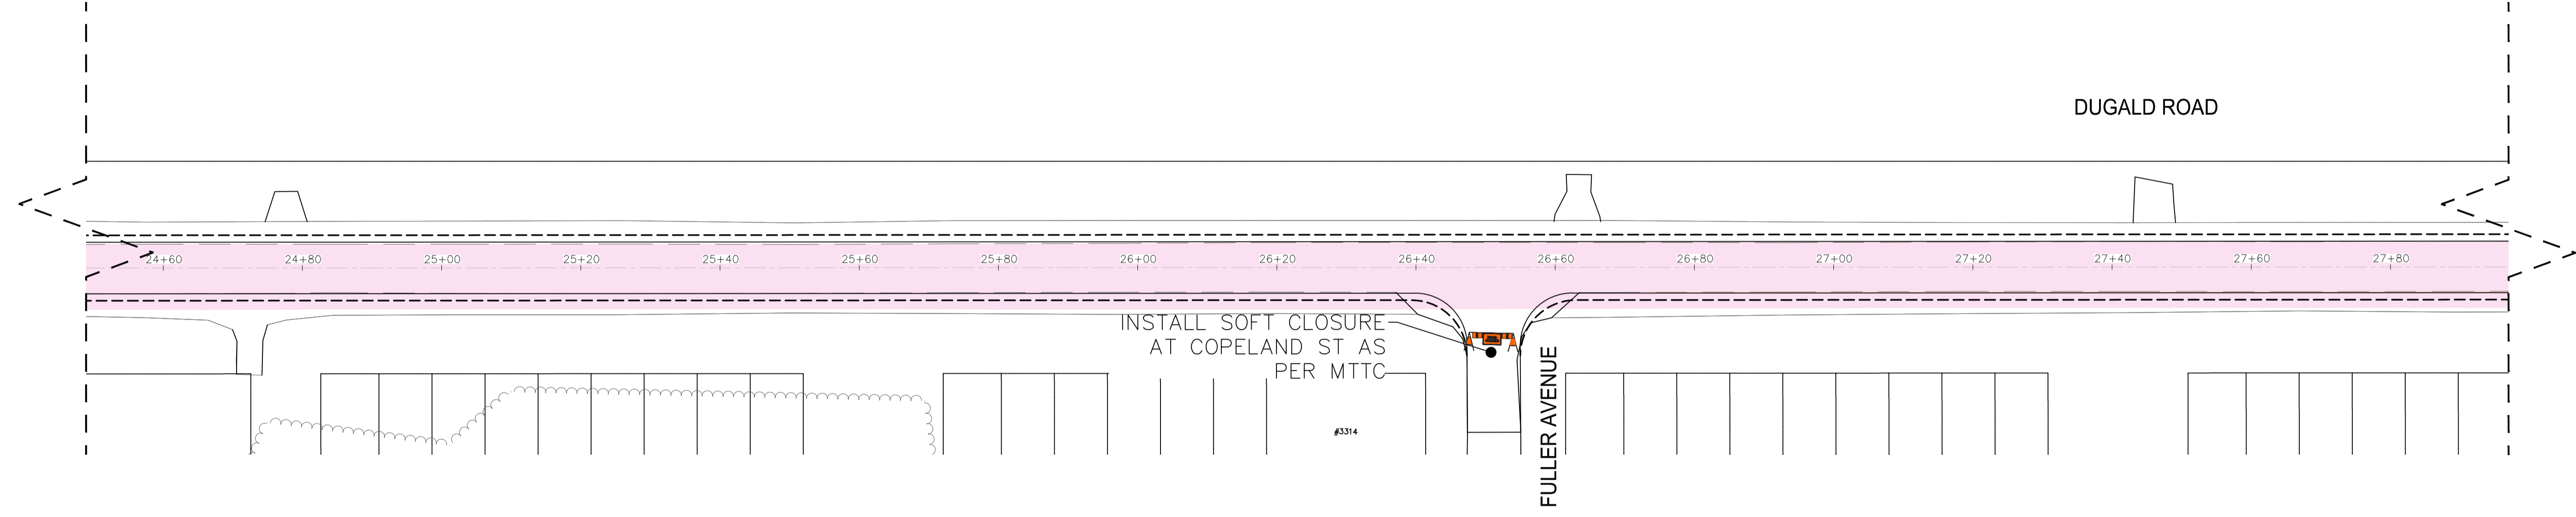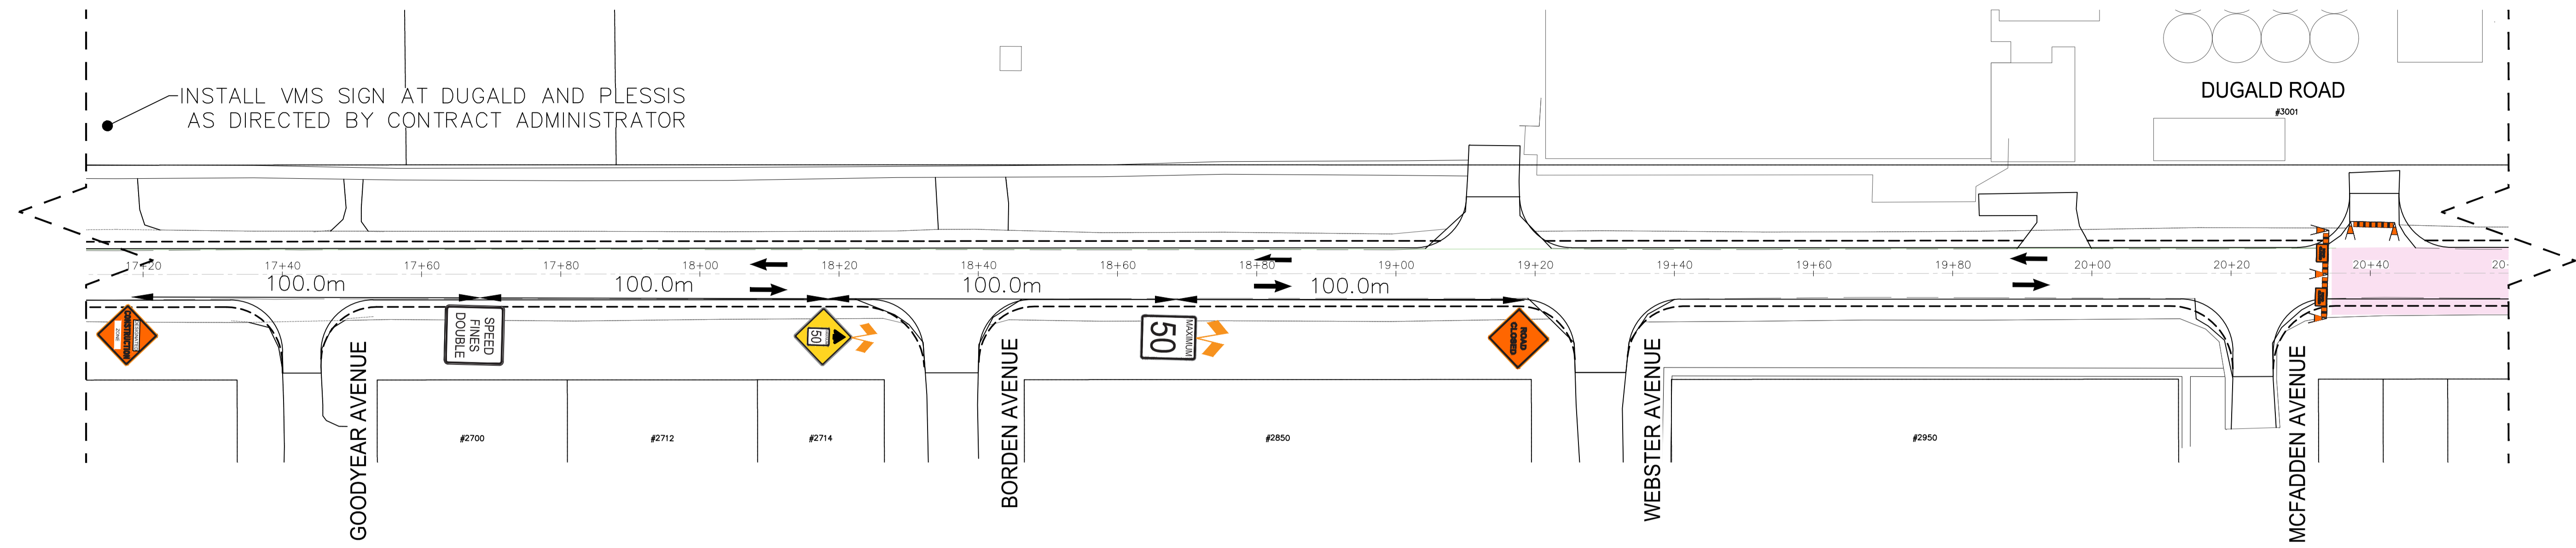

STAGE 3

CIREAM

METRIC
 WHOLE NUMBERS INDICATE MILLIMETRES
 DECIMALIZED NUMBERS INDICATE METRES

Engineers
Geoscientists
MANITOBA
 Certificate of Authorization
 WSP Canada Inc.
 No. 5750

FOR DISCUSSION ONLY

WSP Canada Inc.
 1600 Buffalo Place
 Winnipeg, MB R3T 6B8
 t. 204.477.6650
 f. 204.474.2864
 www.wsp.com




CITY DRAWING NUMBER P-3594-38
 SHEET 5 OF 7

THE CITY OF WINNIPEG
 PUBLIC WORKS DEPARTMENT
 ENGINEERING SERVICES DIVISION

DUGALD ROAD PAVEMENT RENEWAL - PLESSIS ROAD TO
 RAVENHURST STREET

TEMPORARY SIGNAGE DRAWINGS

Mar 12, 2025 - 11:06am
 F:\2024\CA0022818.5512 - Pavement Renewals Dugald & Plessis\02 Drawings\03_Work_Dwg\CA0022818.5512_Dugald Rd_Plessis_Staging Plan.dwg - tab:5

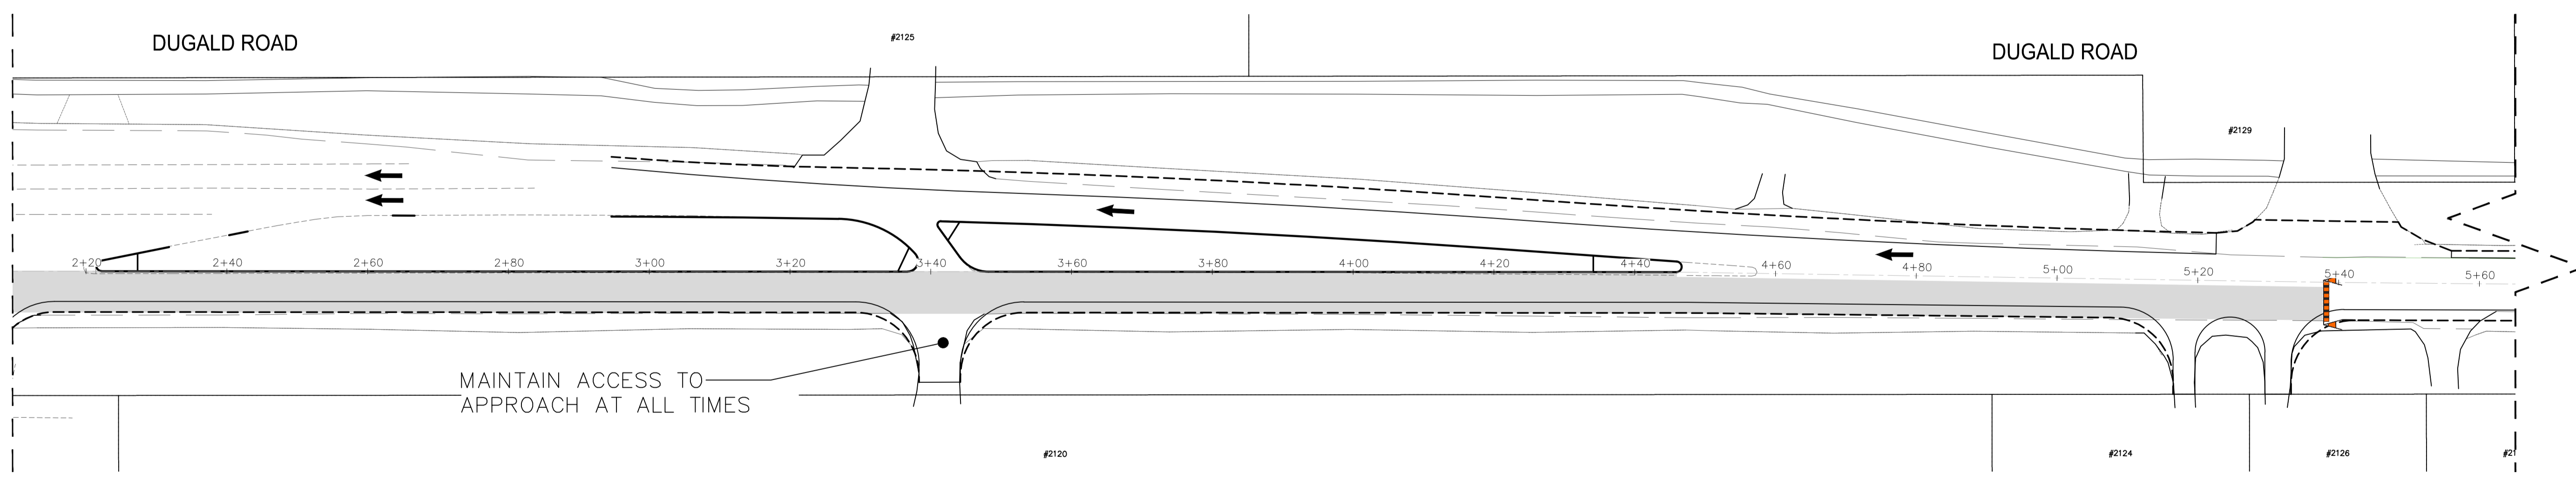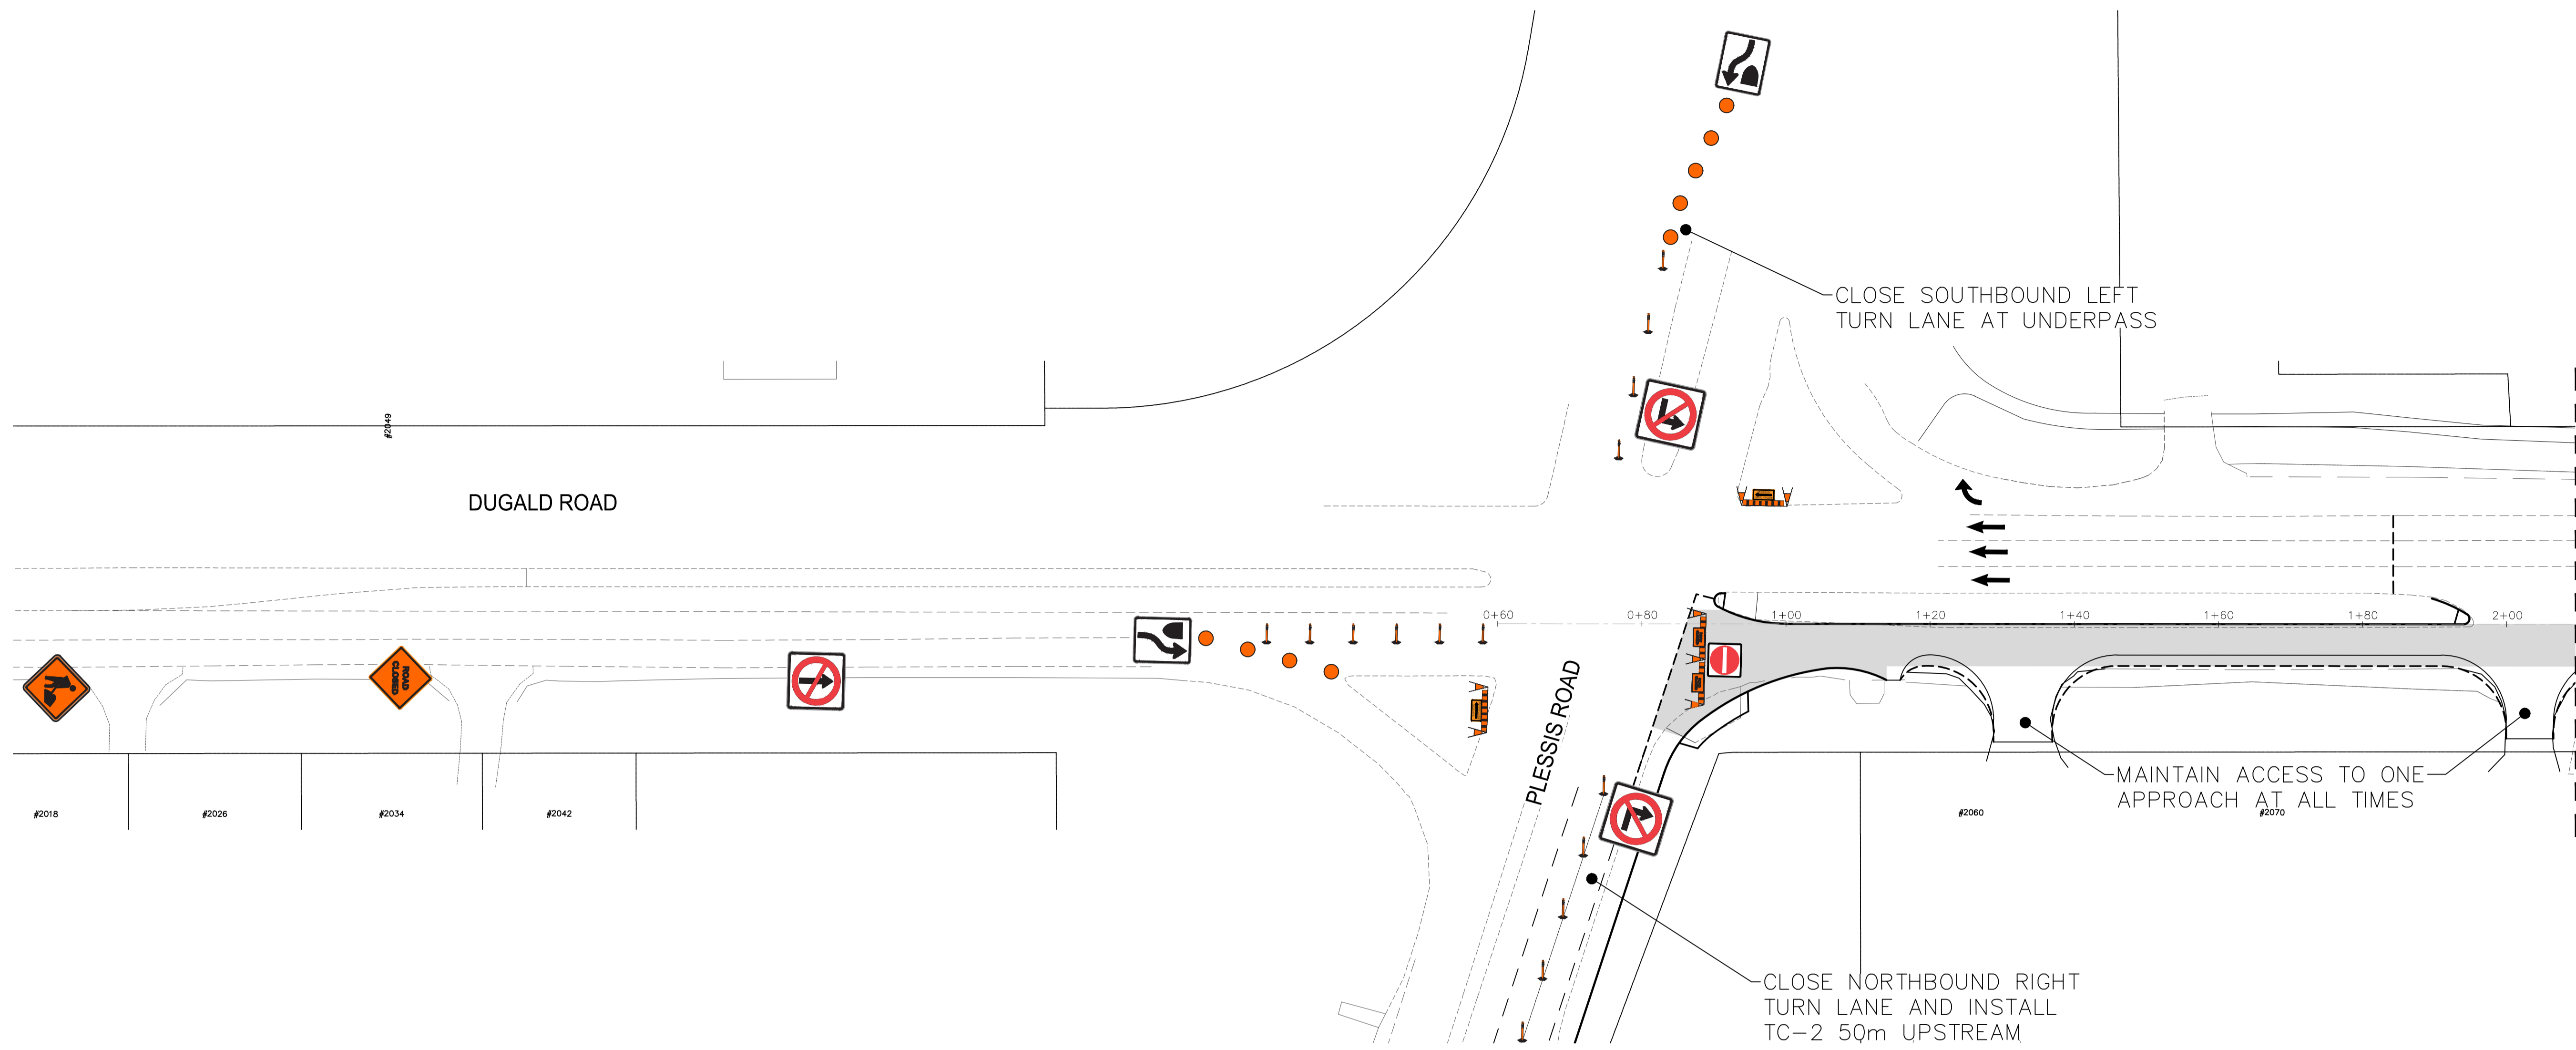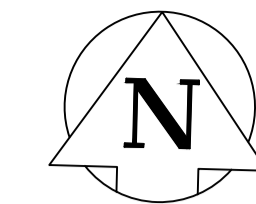

STAGE 4

- EASTBOUND RECONSTRUCTION - PLESSIS ROAD TO STA 5+40
- EASTBOUND MILL AND FILL - STA 39+35 TO RAVENHURST STREET

METRIC
 WHOLE NUMBERS INDICATE MILLIMETRES
 DECIMALIZED NUMBERS INDICATE METRES

**ENGINEERS
GEOSCIENTISTS
MANITOBA**

Certificate of Authorization
 WSP Canada Inc.
 No. 5750

FOR DISCUSSION ONLY

WSP Canada Inc.
 1600 Buffalo Place
 Winnipeg, MB R3T 6B8
 t. 204.477.6650
 f. 204.474.2864
 www.wsp.com

CITY DRAWING NUMBER P-3594-39


SHEET 6 OF 7

THE CITY OF WINNIPEG
 PUBLIC WORKS DEPARTMENT
 ENGINEERING SERVICES DIVISION


DUGALD ROAD PAVEMENT RENEWAL - PLESSIS ROAD TO
 RAVENHURST STREET

TEMPORARY SIGNAGE DRAWINGS

Mar 12, 2025 - 11:06am
 F:\2024\CA0022818.5512 - Pavement Renewals Dugald & Plessis\02 Drawings\03_Work\Draw CA0022818.5512_Dugald Rd_Plessis_Staging Plan.dwg - tab: 6

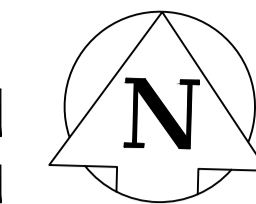


DUGALD ROAD

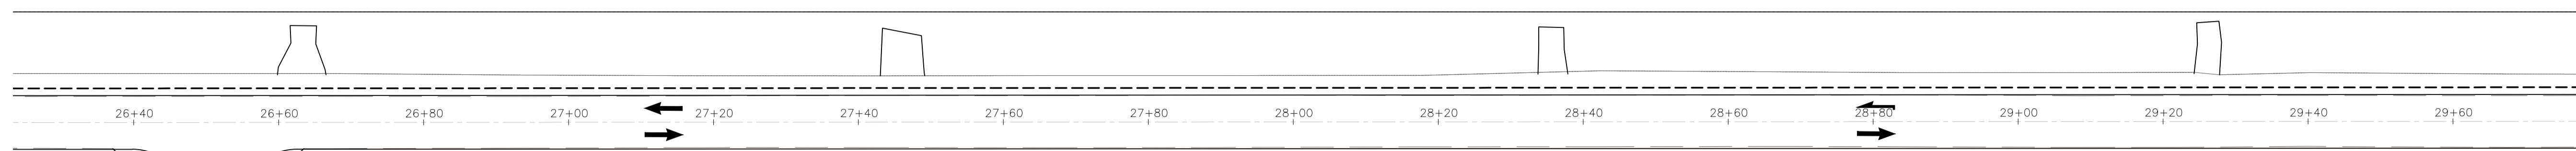


FULLER AVENUE

DUGALD ROAD

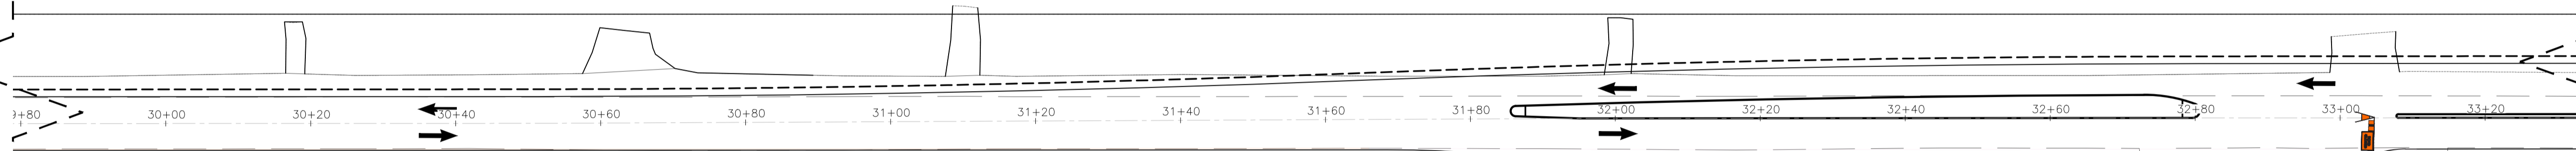


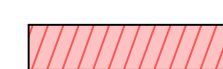
MURDOCK ROAD

DUGALD ROAD

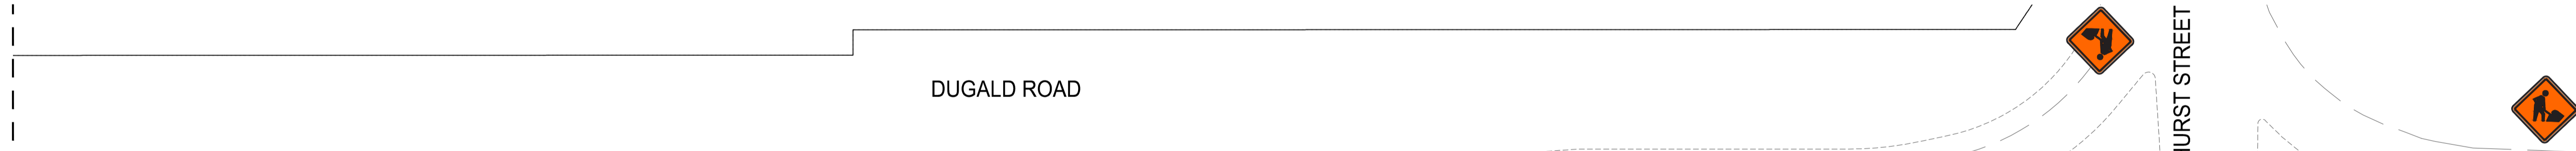

RAVENHURST STREET

STAGE 4

-  EASTBOUND RECONSTRUCTION - PLESSIS ROAD TO STA 5+40
-  EASTBOUND MILL AND FILL - STA 39+35 TO RAVENHURST STREET

METRIC
 WHOLE NUMBERS INDICATE MILLIMETRES
 DECIMALIZED NUMBERS INDICATE METRES

**ENGINEERS
 GEOSCIENTISTS
 MANITOBA**

Certificate of Authorization
 WSP Canada Inc.
 No. 5750

FOR DISCUSSION ONLY

wsp

CITY DRAWING NUMBER P-3594-40

SHEET 7 OF 7

THE CITY OF WINNIPEG
 PUBLIC WORKS DEPARTMENT
 ENGINEERING SERVICES DIVISION

DUGALD ROAD PAVEMENT RENEWAL - PLESSIS ROAD TO RAVENHURST STREET

TEMPORARY SIGNAGE DRAWINGS

Mar 12, 2025 - 11:07am
 P:\2024\CA0022818.5512 - Pavement Renewals Dugald & Plessis\02 Drawings\03_Work_Dwg\CA0022818.5512_Dugald Rd_Plessis_Staging_Plan.dwg - tab.7