



FOR CONTINUATION SEE DWG P-3594-1

SEE DWG BELOW

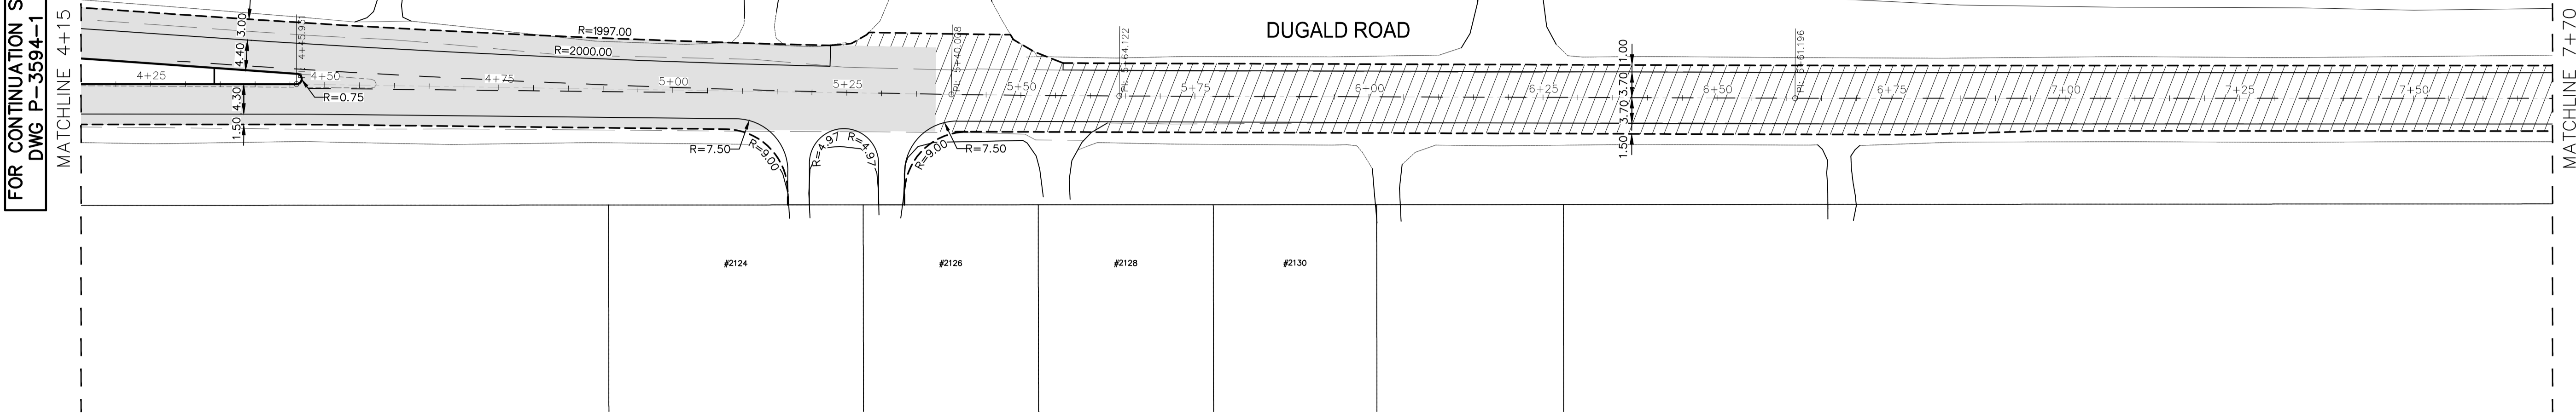

SEE DWG ABOVE

FOR CONTINUATION SEE DWG P-3594-3

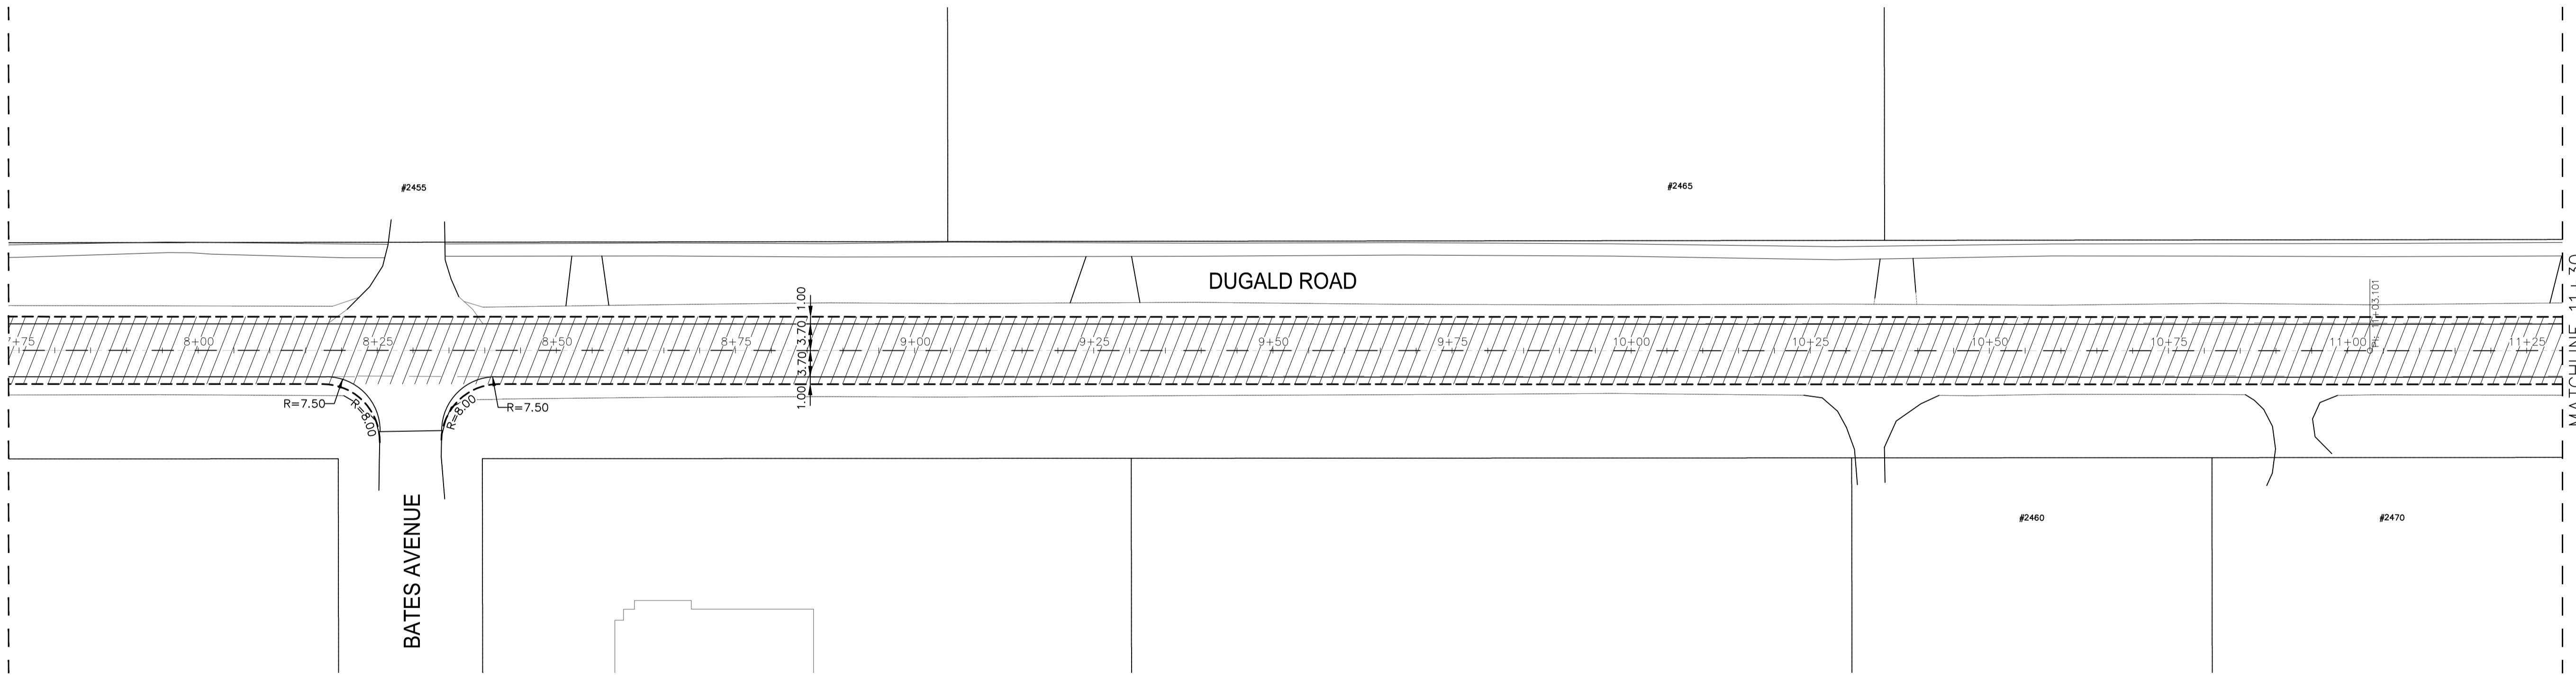

BATES AVENUE

METRIC  
WHOLE NUMBERS INDICATE MILLIMETRES  
DECIMALIZED NUMBERS INDICATE METRES

FOR TENDER PURPOSES ONLY  
NOT FOR CONSTRUCTION

**ENGINEERS GEOSCIENTISTS MANITOBA**  
Certificate of Authorization  
WSP Canada Inc.  
No. 5750

---	WATER MAIN	⊗	⊗	VALVE	⊗	---	EDGE OF SIDEWALK	---
---	LAND DRAINAGE SEWER	⊗	⊗	CURB STOP	⊗	---	EDGE OF ASPHALT	---
---	WASTE WATER SEWER	⊗	⊗	HYDRO POLE & LIGHT STANDARD	⊗	---	EDGE OF CONCRETE	---
---	HYDRO	⊗	⊗	LIGHT STANDARD OR TRAFFIC SIGNAL	⊗	---	MODIFIED BARRIER CURB	---
---	GAS	⊗	⊗	HYDRO POLE / ANCHOR	⊗	---	BARRIER CURB	---
---	COMMUNICATIONS	⊗	⊗	FENCE	⊗	---	CONCRETE SIDEWALK	---
---	SIGNALS	⊗	⊗	PROPERTY LINE	⊗	---	ASPHALT RECONSTRUCTION	---
○	MANHOLE	●	●	IRON BAR	⊗	---	MILL & FILL SURFACE	---
□	CATCH BASIN/CATCH PIT	■	■	TEST HOLE / PAVEMENT CORE	⊗	---	PAVEMENT WIDENING	---
△	CURB INLET	▲	▲	ELEVATIONS	⊗	---	CIREAM PAVEMENT	---
◇	UTILITIES ADJUSTED	◇	◇	CURB RAMP	⊗	---	TEMPORARY PAVEMENT	---
◇	HYDRANT	◆	◆	DETECTABLE WARNING SURFACE TILE	⊗	---		
---	EXISTING	---	---	LEGEND-PLAN	---	---	LEGEND-PLAN	---
---	PROPOSED	---	---	PROPOSED	---	---	PROPOSED	---

**LOCATIONS APPROVED UNDERGROUND STRUCTURES**

SIGNED BY: \_\_\_\_\_ DATE: \_\_\_\_\_

SUPV UG STRUCTURES \_\_\_\_\_ DATE \_\_\_\_\_

LOCATION OF UNDERGROUND STRUCTURES AS SHOWN ARE BASED ON THE BEST INFORMATION AVAILABLE BUT NO GUARANTEE IS GIVEN THAT ALL EXISTING UTILITIES ARE SHOWN OR THAT THE GIVEN LOCATIONS ARE EXACT CONFIRMATION OF EXISTENCE AND EXACT LOCATION OF ALL SERVICES MUST BE OBTAINED FROM THE INDIVIDUAL UTILITIES BEFORE PROCEEDING

G.B.M.	BOLT ON SIGNAL POLE AT DUGALD RD./RAVELSTON ST. CENTER MEDIAN EAST
ELEV.	235.970
7	
6	
5	
4	
3	
2	
1	
0	ISSUED FOR TENDER
NO.	REVISIONS
	DATE BY
	2025-03-14 RB
	DATE BY
	2025/FEBRUARY

**wsp**

DESIGNED BY: SS  
DRAWN BY: RB/SB/LT  
HOR. SCALE: 1:500  
VERTICAL: -

WSP Canada Inc.  
1600 Buffalo Place  
Winnipeg, MB R3T 6B8  
t. 204.477.6650  
f. 204.474.2864  
www.wsp.com

ENGINEER'S SEAL

CHECKED BY: VM  
APPROVED BY: SS  
RELEASED FOR CONSTRUCTION

DATE: 2025/FEBRUARY

CONSULTANT ACAD DWG. NO.  
CA0022818.5512-02

**THE CITY OF WINNIPEG**  
PUBLIC WORKS SERVICES DIVISION  
ENGINEERING SERVICES DIVISION

DUGALD ROAD PAVEMENT RENEWAL - PLESSIS ROAD TO RAVENHURST STREET

HORIZONTAL GEOMETRY AND PAVEMENT RENEWAL TYPES  
ASPHALT RECONSTRUCTION AND MILL&FILL  
STA. 4+15 TO STA. 11+30

CITY DRAWING NUMBER: P-3594-02  
SHEET 02 OF 33  
TENDER NO. 59-2025

Mar 14, 2025 - 9:43am  
P:\2024\CA0022818.5512 - Pavement Renewals Dugald & Plessis\02 Drawings\03\_Work\_Dwg\CA0022818.5512\_Dugald Rd\_Plessis\_Geometry\_Plan.dwg --tab:P-3594-02