


FOR CONTINUATION SEE DWG P-3594-3

SEE DWG BELOW

SEE DWG ABOVE

FOR CONTINUATION SEE DWG P-3594-5

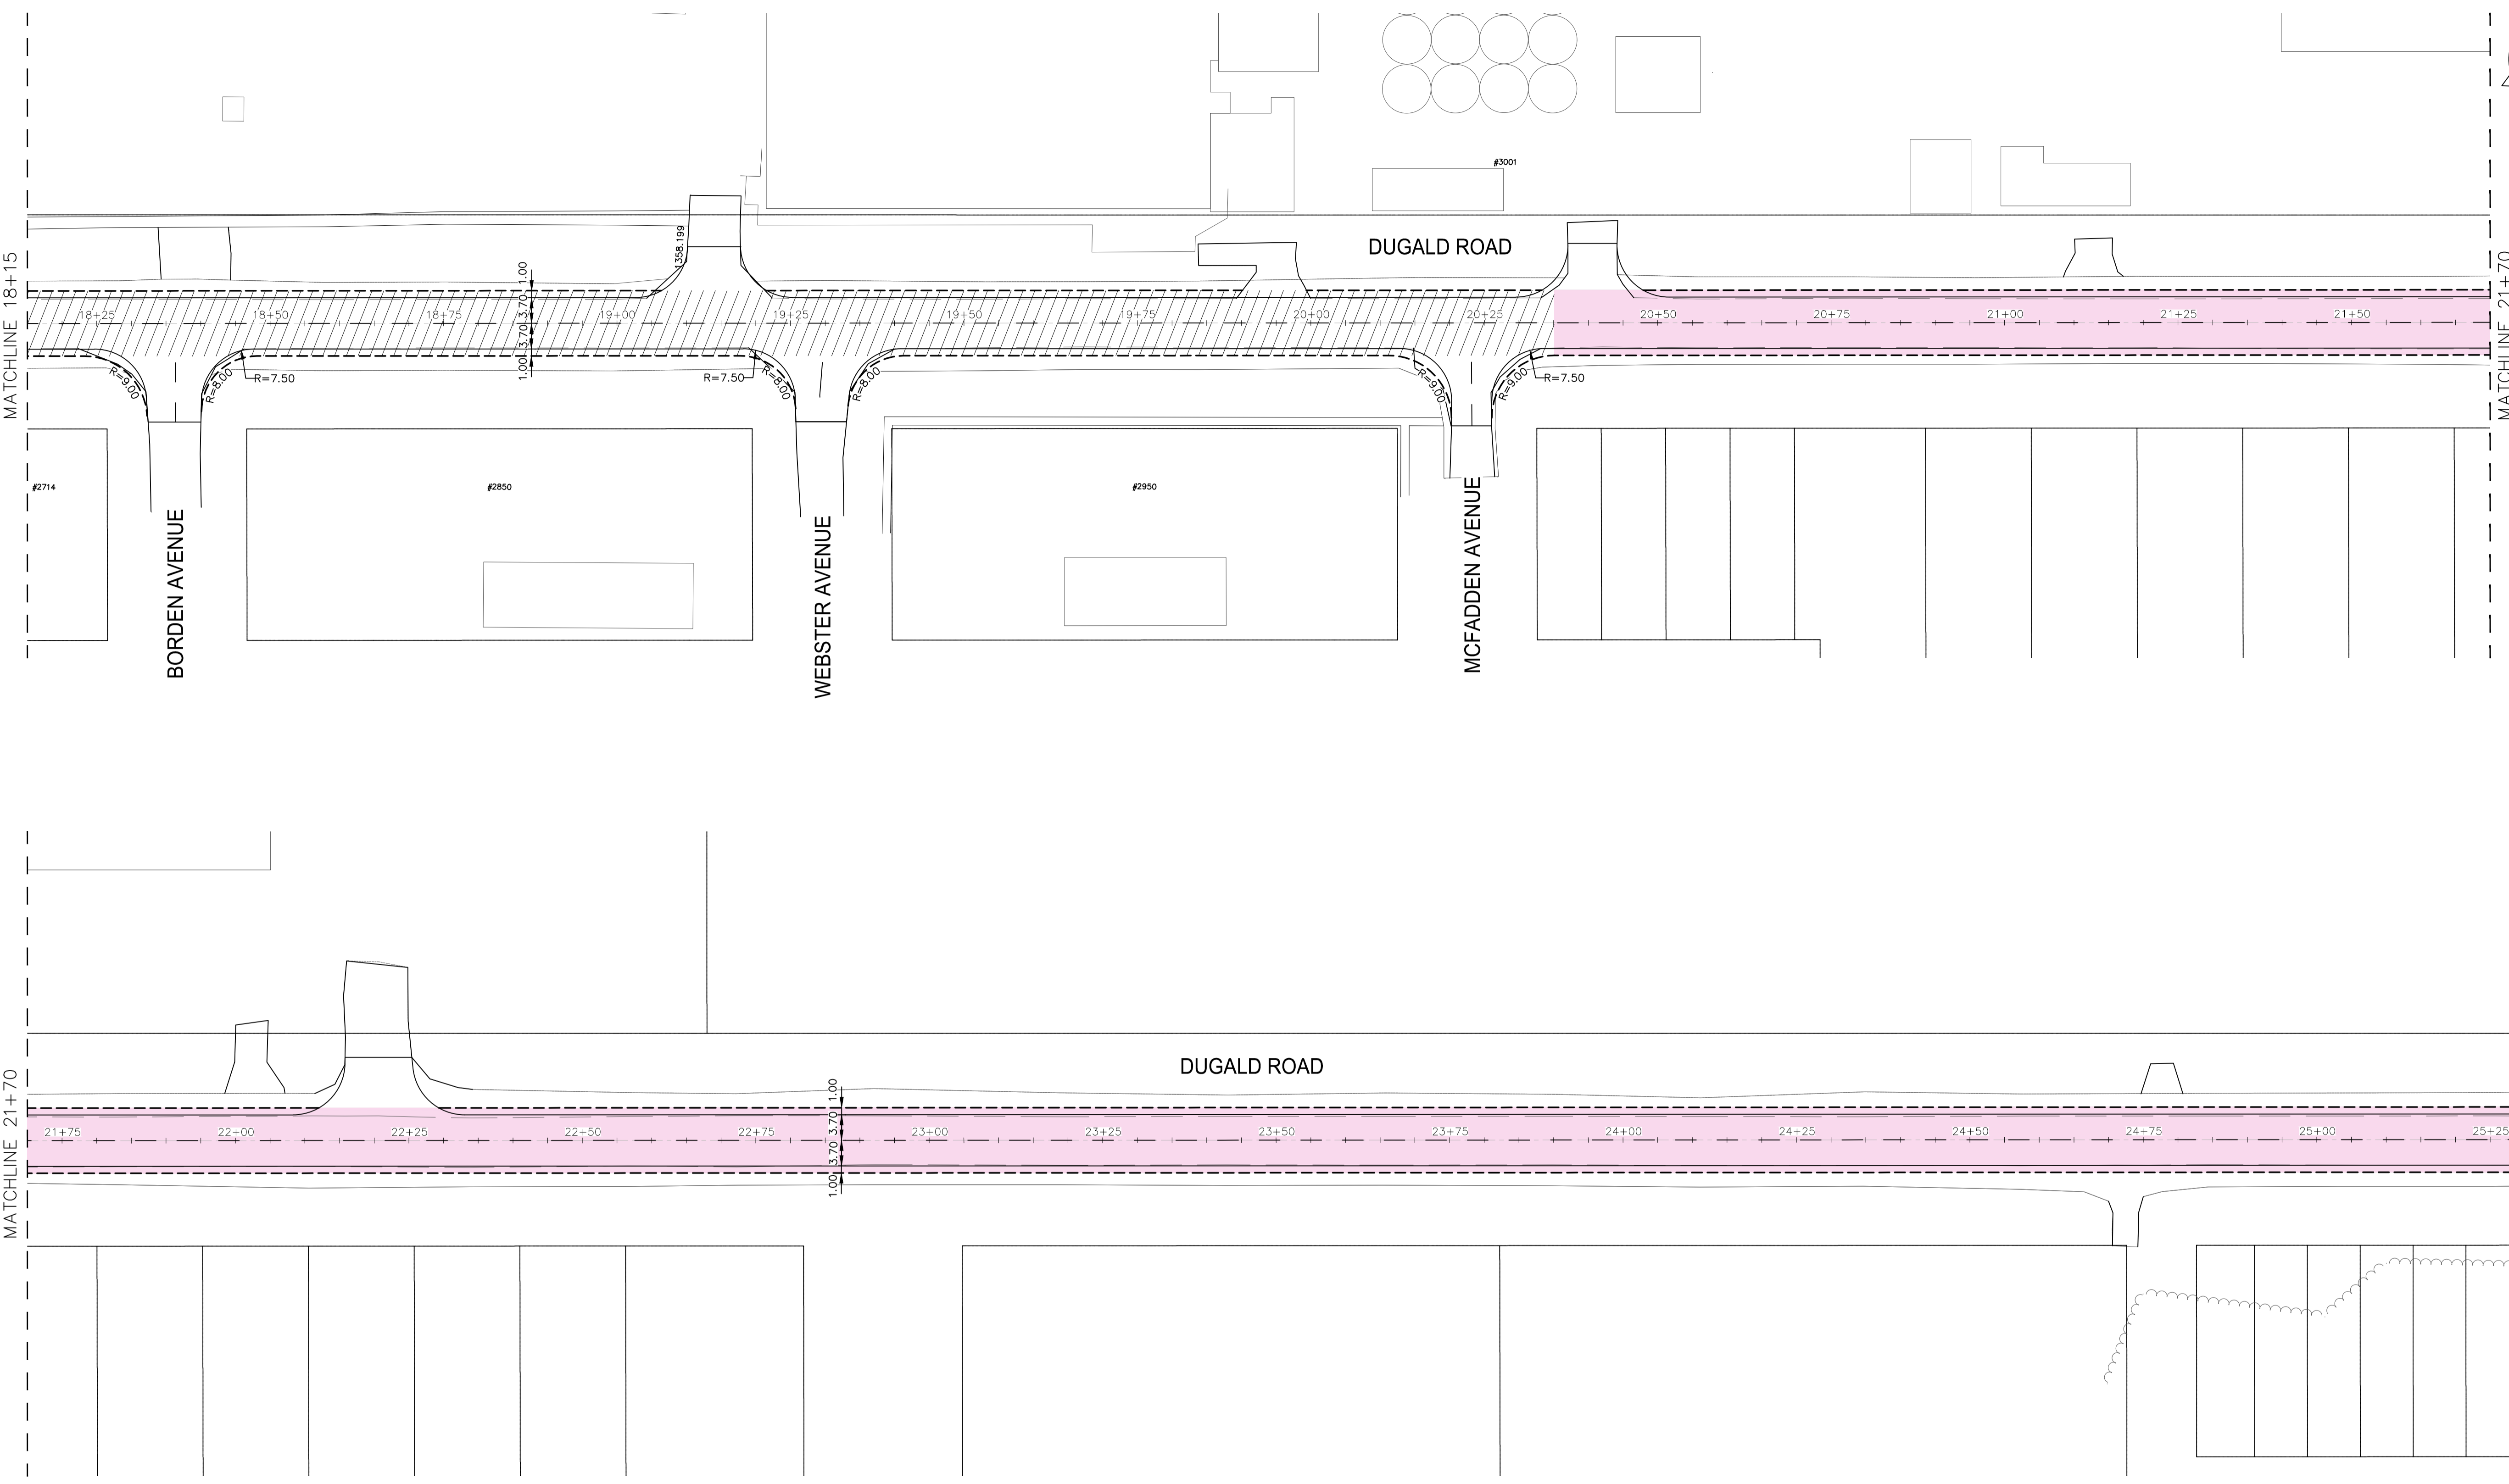

METRIC
WHOLE NUMBERS INDICATE MILLIMETRES
DECIMALIZED NUMBERS INDICATE METRES

FOR TENDER PURPOSES ONLY
NOT FOR CONSTRUCTION

ENGINEERS GEOSCIENTISTS MANITOBA
Certificate of Authorization
WSP Canada Inc.
No. 5750

---	WATER MAIN	⊗	⊗	VALVE	⊗	---	EDGE OF SIDEWALK	---
---	LAND DRAINAGE SEWER	⊗	⊗	CURB STOP	⊗	---	EDGE OF ASPHALT	---
---	WASTE WATER SEWER	⊗	⊗	HYDRO POLE & LIGHT STANDARD	⊗	---	EDGE OF CONCRETE	---
---	HYDRO	⊗	⊗	LIGHT STANDARD OR TRAFFIC SIGNAL	⊗	---	MODIFIED BARRIER CURB	---
---	GAS	⊗	⊗	HYDRO POLE / ANCHOR	⊗	---	BARRIER CURB	---
---	COMMUNICATIONS	⊗	⊗	FENCE	⊗	---	CONCRETE SIDEWALK	---
---	SIGNALS	⊗	⊗	PROPERTY LINE	⊗	---	ASPHALT RECONSTRUCTION	---
○	MANHOLE	●	⊕	IRON BAR	⊕	---	MILL & FILL SURFACE	---
△	CATCH BASIN/CATCH PIT	▲	⊕	TEST HOLE / PAVEMENT CORE	⊕	---	PAVEMENT WIDENING	---
□	CURB INLET	■	⊕	ELEVATIONS	⊕	---	CIREAM PAVEMENT	---
◇	UTILITIES ADJUSTED	△	⊕	CURB RAMP	⊕	---	TEMPORARY PAVEMENT	---
◇	HYDRANT	◆	⊕	DETECTABLE WARNING SURFACE TILE	⊕	---		---
---	EXISTING	---	---	LEGEND-PLAN	---	---	LEGEND-PLAN	---
---	PROPOSED	---	---	PROPOSED	---	---	PROPOSED	---

LOCATIONS APPROVED UNDERGROUND STRUCTURES

SIGNED BY: _____ DATE: _____

SUPV UG STRUCTURES _____ DATE _____

LOCATION OF UNDERGROUND STRUCTURES AS SHOWN ARE BASED ON THE BEST INFORMATION AVAILABLE BUT NO GUARANTEE IS GIVEN THAT ALL EXISTING UTILITIES ARE SHOWN OR THAT THE GIVEN LOCATIONS ARE EXACT CONFIRMATION OF EXISTENCE AND EXACT LOCATION OF ALL SERVICES MUST BE OBTAINED FROM THE INDIVIDUAL UTILITIES BEFORE PROCEEDING

G.B.M. BOLT ON SIGNAL POLE AT DUGALD RD./RAVELSTON ST. CENTER MEDIAN EAST
ELEV. 235.970

7			
6			
5			
4			
3			
2			
1			
0	ISSUED FOR TENDER	2025-03-14	RB
NO.	REVISIONS	DATE	BY

wsp

DESIGNED BY: SS
DRAWN BY: RB/SB/LT
HOR. SCALE: 1:500
VERTICAL: -

WSP Canada Inc.
1600 Buffalo Place
Winnipeg, MB R3T 6B8
t. 204.477.6658
f. 204.474.2864
www.wsp.com

ENGINEER'S SEAL
CHECKED BY: VM
APPROVED BY: SS
RELEASED FOR CONSTRUCTION

DATE: 2025/FEBRUARY

CONSULTANT ACAD DWG. NO.
CA0022818.5512-04

THE CITY OF WINNIPEG
PUBLIC WORKS DEPARTMENT
ENGINEERING SERVICES DIVISION

DUGALD ROAD PAVEMENT RENEWAL - PLESSIS ROAD TO RAVENHURST STREET

HORIZONTAL GEOMETRY AND PAVEMENT RENEWAL TYPES
ASPHALT RECONSTRUCTION AND MILL&FILL STA. 18+15 TO STA. 25+30

CITY DRAWING NUMBER: P-3594-04
SHEET 04 OF 33
TENDER NO. 59-2025

Mar 14, 2025 - 9:45am
P:\2024\CA0022818.5512 - Pavement Renewals Dugald & Plessis\02 Drawings\03_Work_Dwg\CA0022818.5512_Dugald Rd_Plessis_Geometry_Plan.dwg --tab:P-3594-04