




Elevator Plan - Level 1
1:50 A701

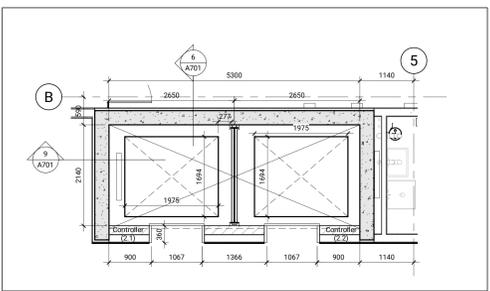


Elevator Plan - Level 2
1:50 A701

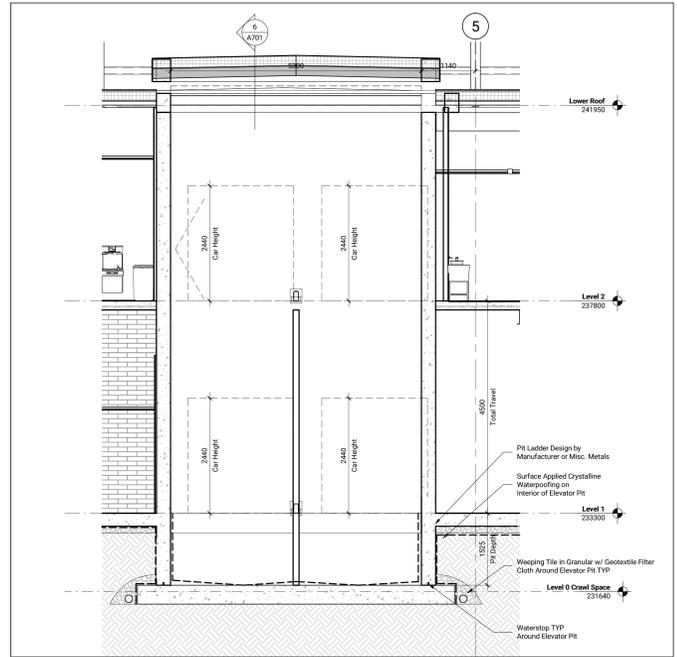


Elevator Long Section
1:50 A701

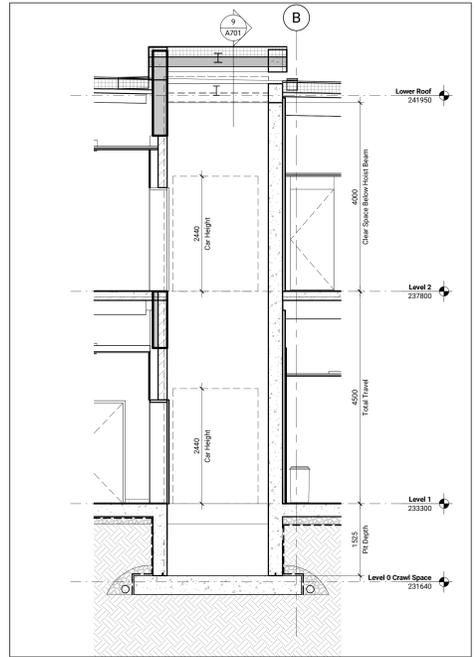


Elevator Short Section
1:50 A701

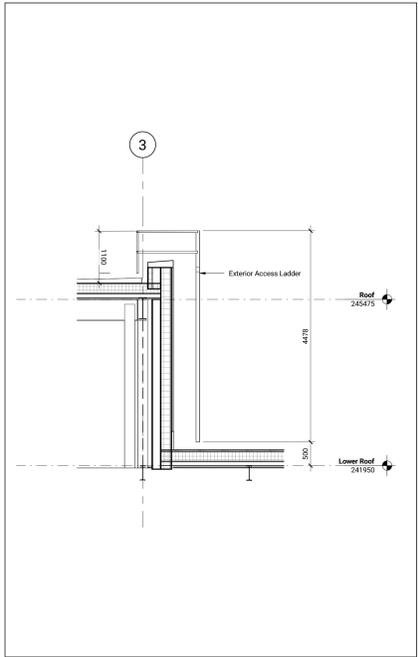


Roof Ladder Section
1:50 A701

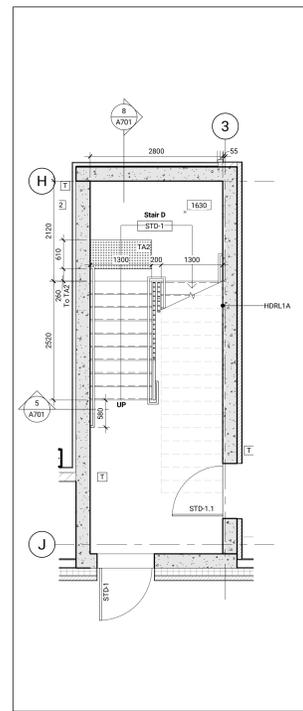


Level 1 Plan - Stair D
1:50 A701

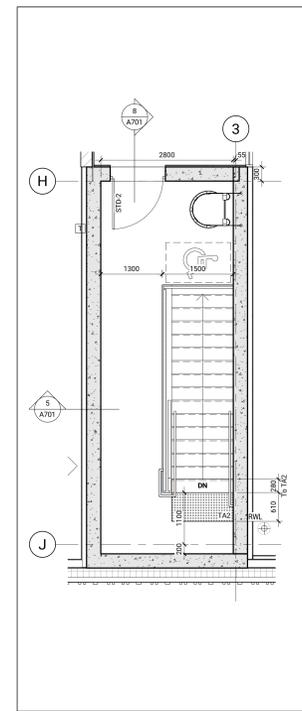


Level 2 Plan - Stair D
1:50 A701

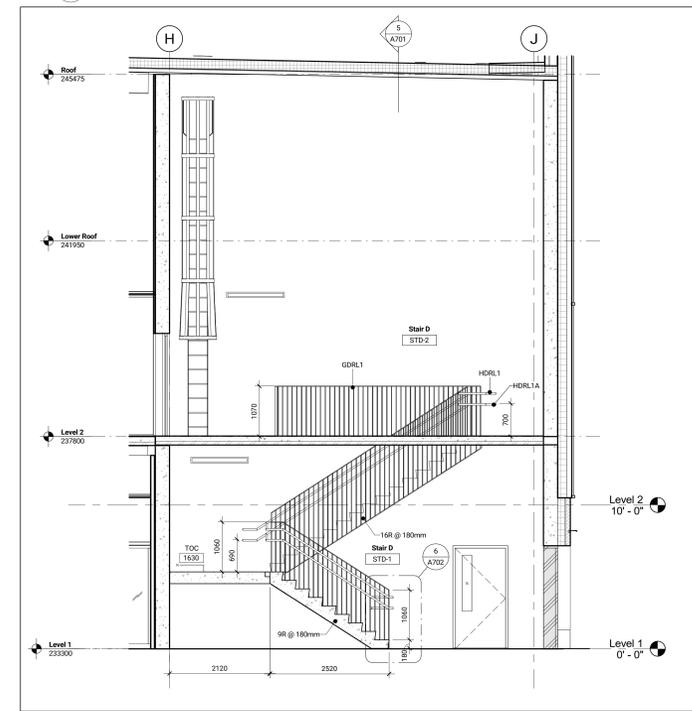


Stair D - Long Section
1:50 A701

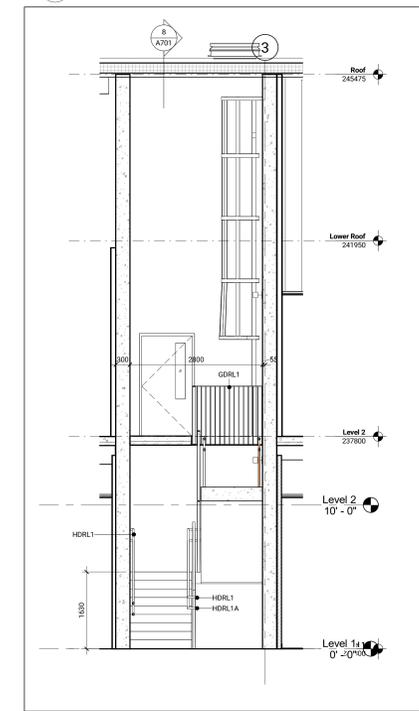


Stair D - Short Section
1:50 A701

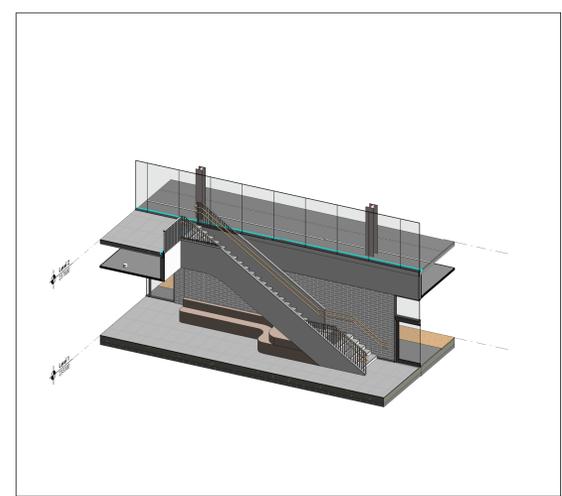


Stair E - 3D
1:50 A701

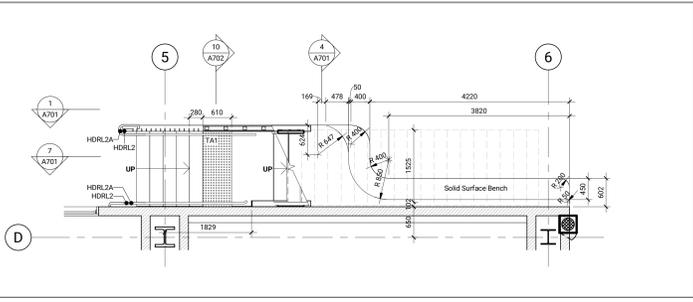


Stair E Plan - Level 1
1:50 A701

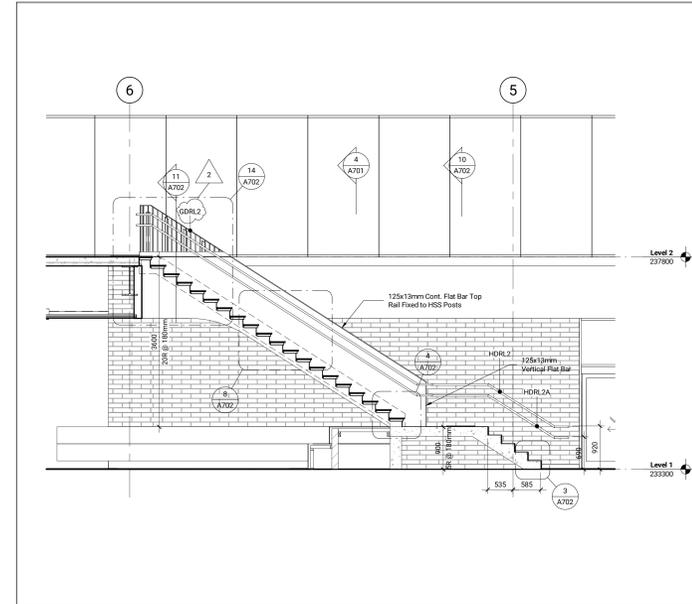


Stair E - Long Section
1:50 A701

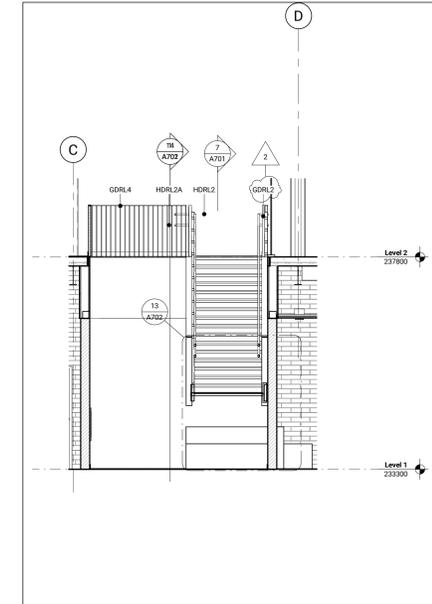

Stair E - Short Section
1:50 A701

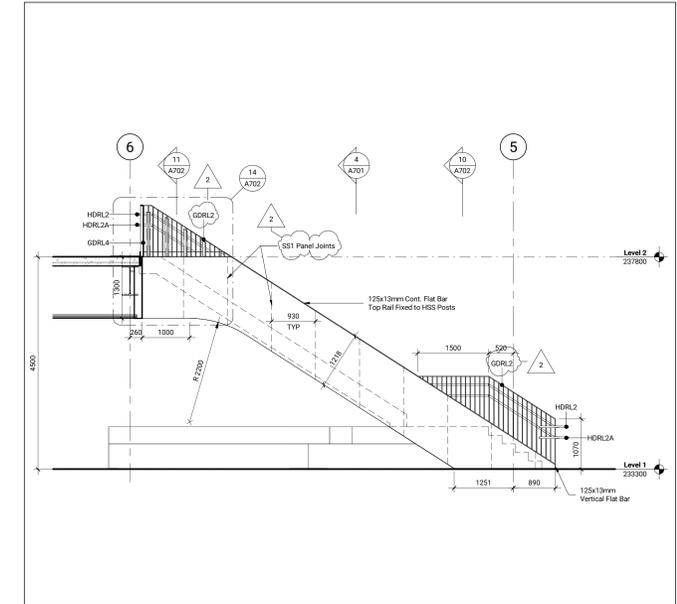

Stair E - Elevation
1:50 A701

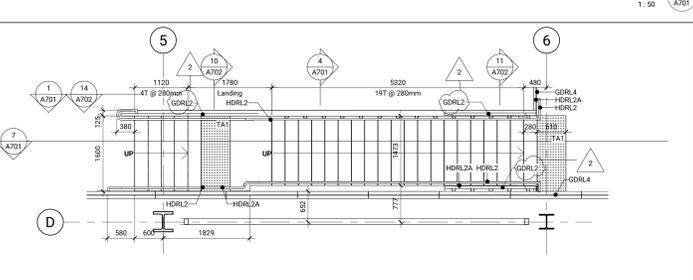

Stair E Plan - Level 2
1:50 A701

No.	Date	Description
1	2025/12/11	Contract Documents
2	2025/01/15	Addendum 3

Contractor Must Check & Verify all Dimensions on the Job.
Do Not Scale Drawings.
All Drawings, Specifications and Related Documents are the Copyright Property of the Architect and shall be returned upon Request, Reproduction or Copying, without the Written Permission of the Architect.
This Drawing is Not to be Used for Construction Until Signed by the Architect.

**South Winnipeg Recreation
Campus Phase 1**
Address: 15 Ruth Crossing & 25 Ruth Crossing
Winnipeg, MB
Consultant Project No: 220007
City of Winnipeg Project No: 2020/127
City of Winnipeg Tender No: CS-2025B