



Issued


No.	Date	Description
1	2025-12-11	CONTRACT DOCUMENTS
2	2025-01-15	ADDENDUM 3

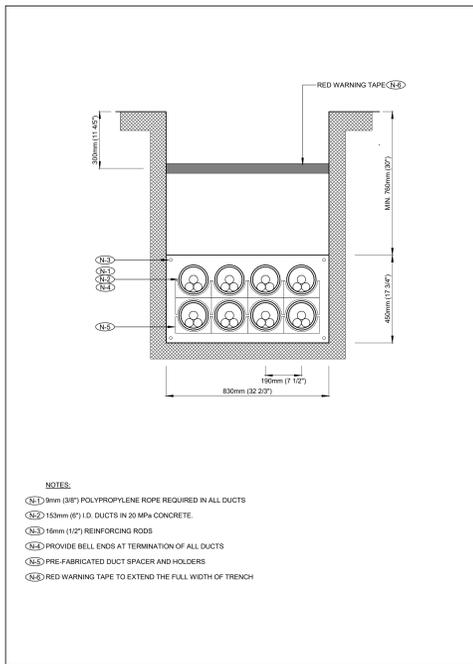


11 SECONDARY DUCT BANK 4X2 - CC
E002 NTS

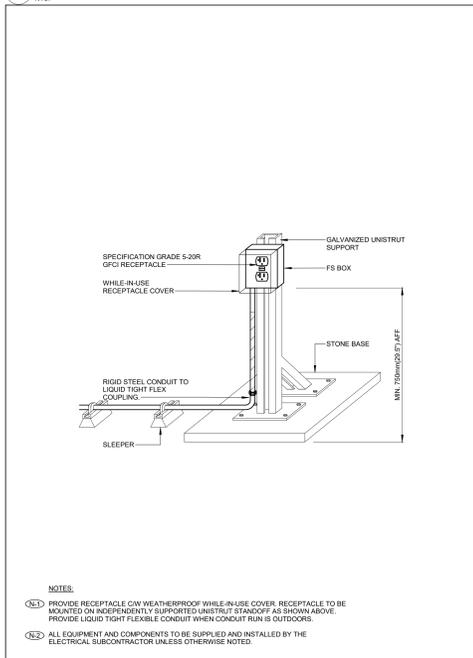


12 ROOF MAINTENANCE RECEPTACLE
E002

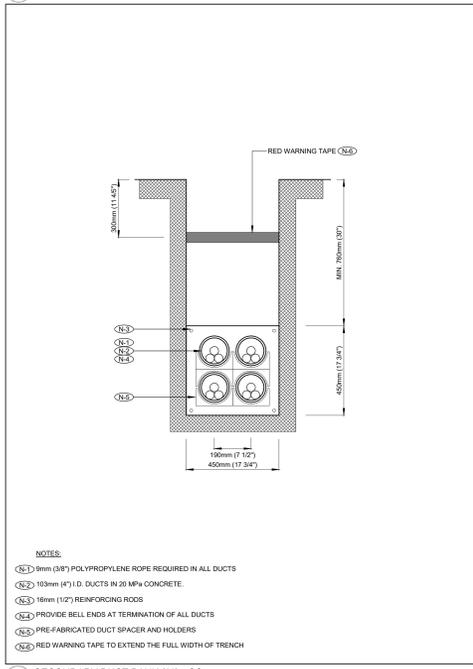


13 SECONDARY DUCT BANK 2X2 - CC
E002 NTS

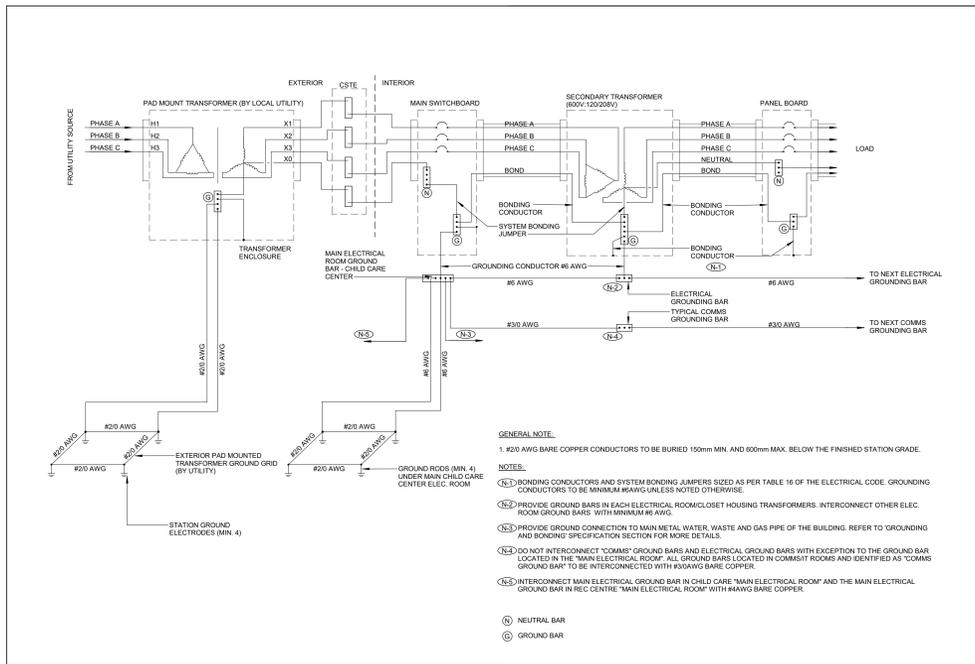


6 PAD MOUNT TRANSFORMER GROUNDING CONNECTION DETAIL - CC
E002 NTS

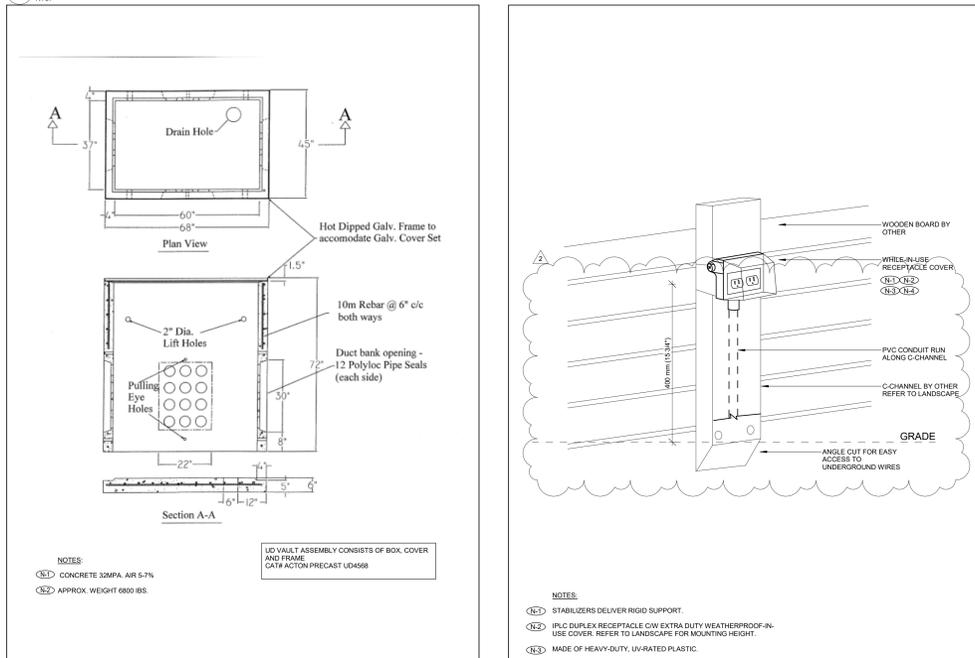


9 12 X 12 PULL BOX
E002 NTS

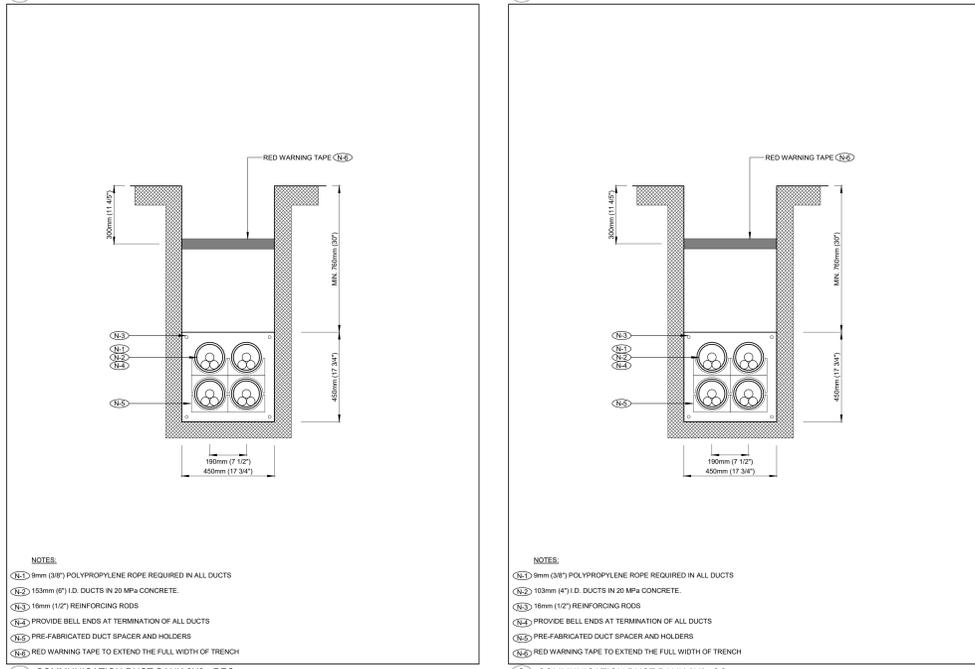


10 COMMUNICATION DUCT BANK 2X2 - CC
E002 NTS

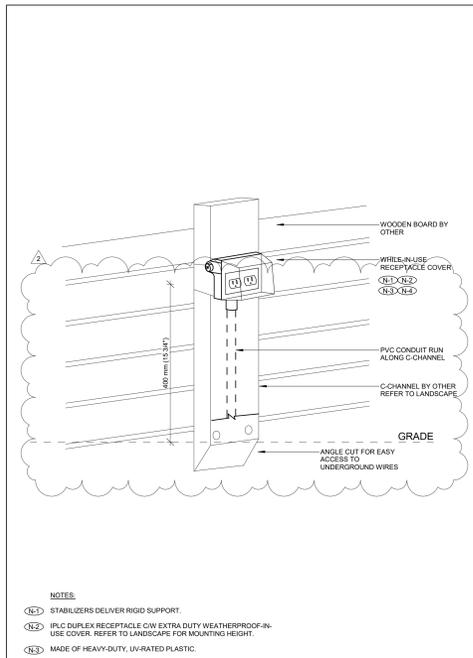


7 PEDESTAL MOUNTED RECEPTACLE
E002

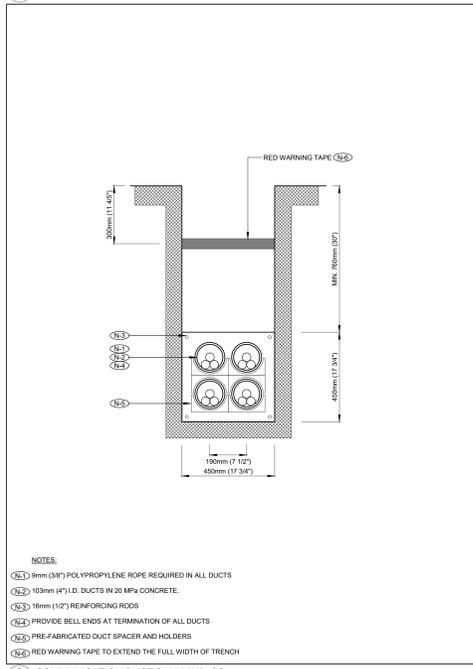


8 COMMUNICATION DUCT BANK 2X2 - CC
E002

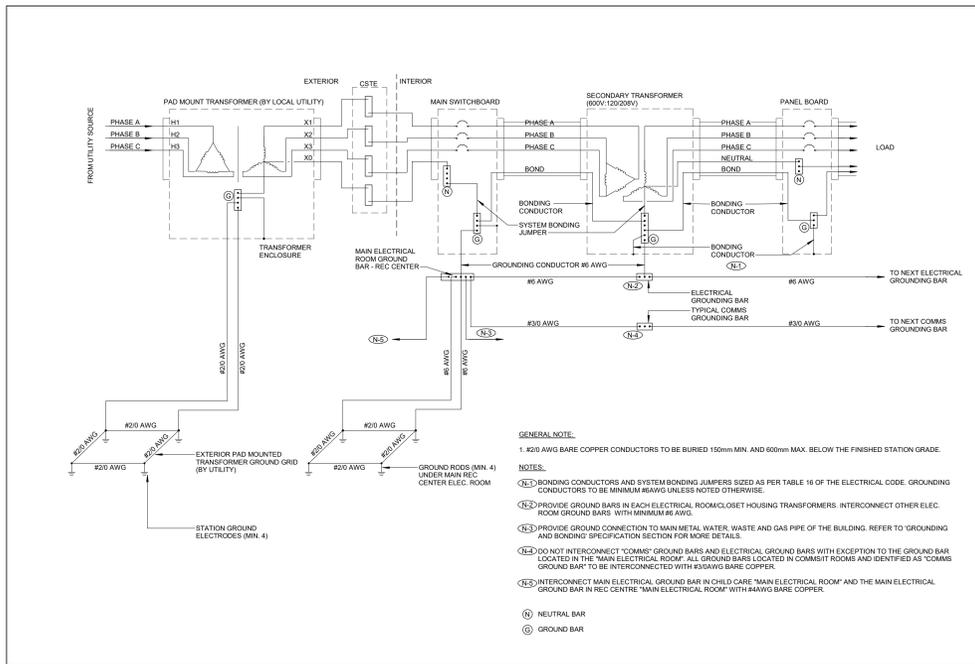


1 PAD MOUNT TRANSFORMER GROUNDING CONNECTION DETAIL - REC
E002

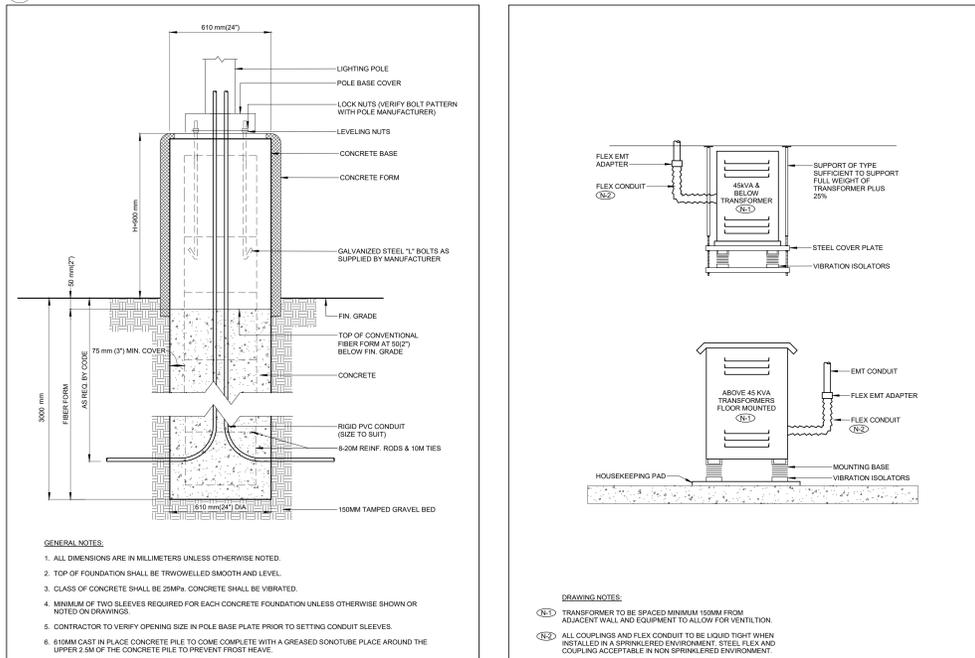


4 LIGHTING STANDARD BASE
E002

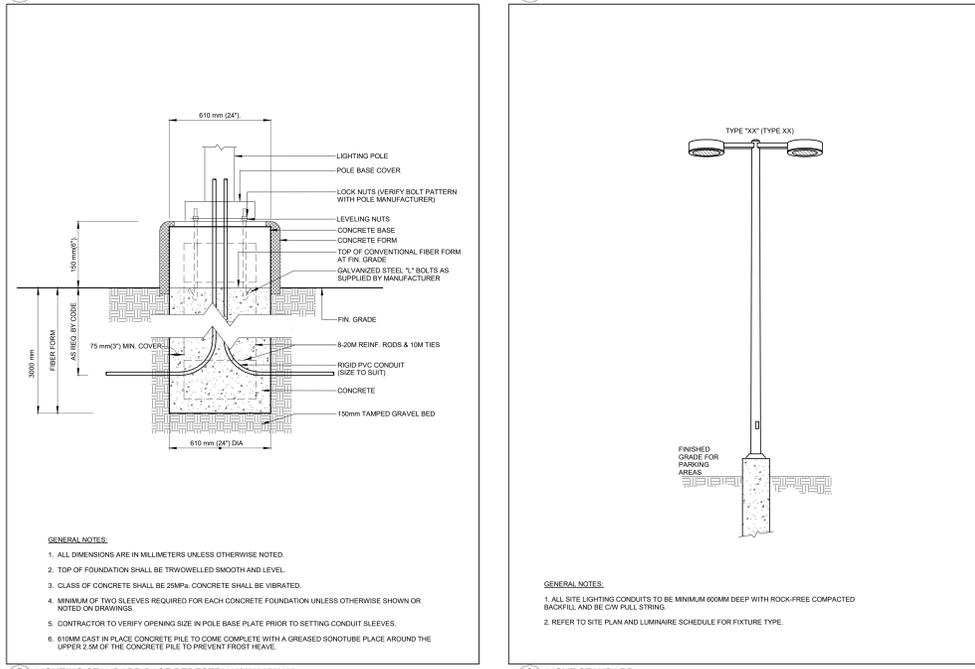

5 LIGHTING STANDARD BASE PEDESTRIAN/WALKWAY
E002

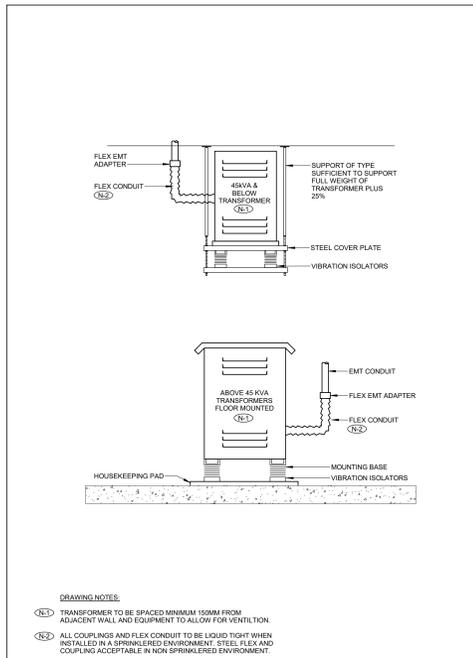

2 TRANSFORMER INSTALLATION
E002

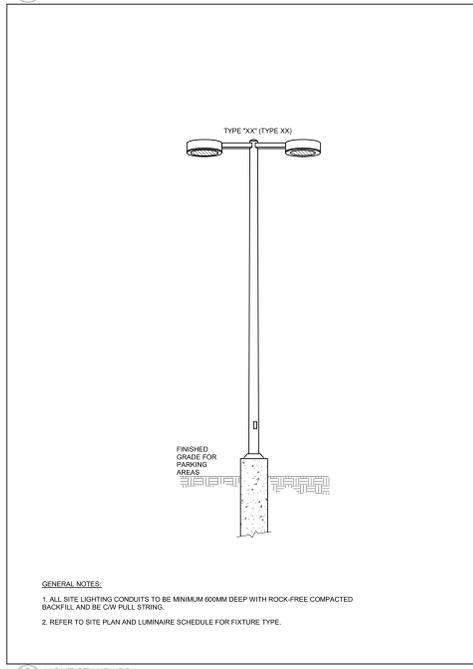

3 LIGHT STANDARD
E002

Contractor Must Check & Verify all Dimensions on the job.
Do Not Scale Drawings.
All Drawings, Specifications and Related Documents are the Copyright Property of the Engineer and shall be their sole design. Reproduction of Drawings, Specifications and Related Documents in Part or in Whole is Forbidden without the Written permission of the Engineer.
This Drawing is Not to be Used for Construction Until Signed by the Engineer.

South Winnipeg Recreation Campus Phase 1
Address: 15 Ruth Crossing & 25 Ruth Crossing
Winnipeg, MB
Consultant Project No: 22007
City of Winnipeg Project No: 2020-127
City of Winnipeg Tender No: 63-2025B