



Section Detail - Access ladder & Roof Hatch to Child Care Roof 1:10 A605


- Ladders, Brackets and Fasteners to be Hot Dipped Galvanized.
- All Connections to be Continuously Welded and Ground Smooth.
- Contractor to Verify all Dimensions prior to Fabrication.
- Ladders to be Constructed in Conformance w/ AS/NZS A14.3:2018 (or most updated).

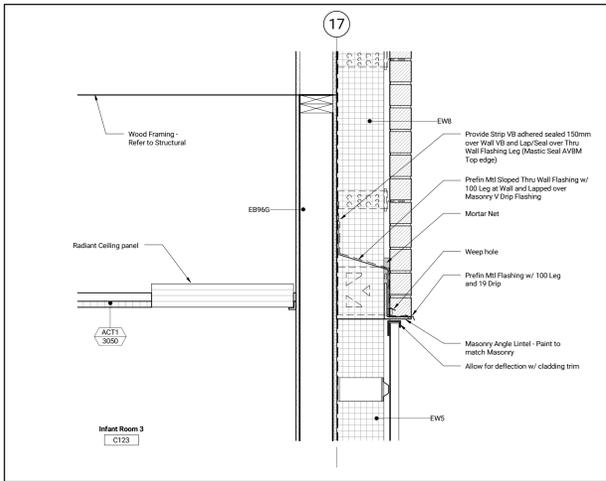


Section Detail - Masonry Veneer to Aluminum Cladding 1:10 A605

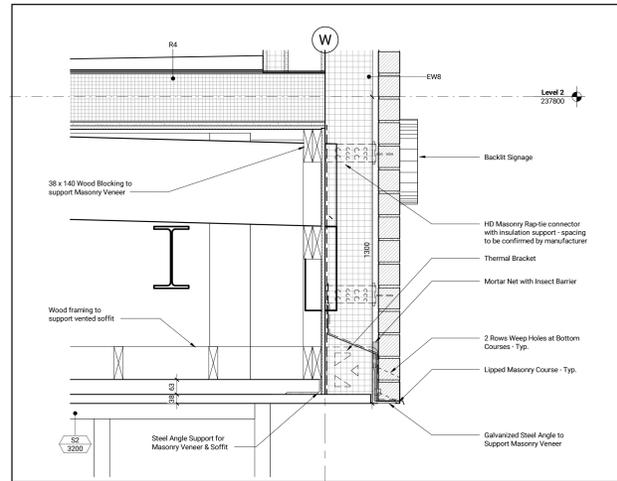


Section Detail - Child Care Entry Soffit 1:10 A605

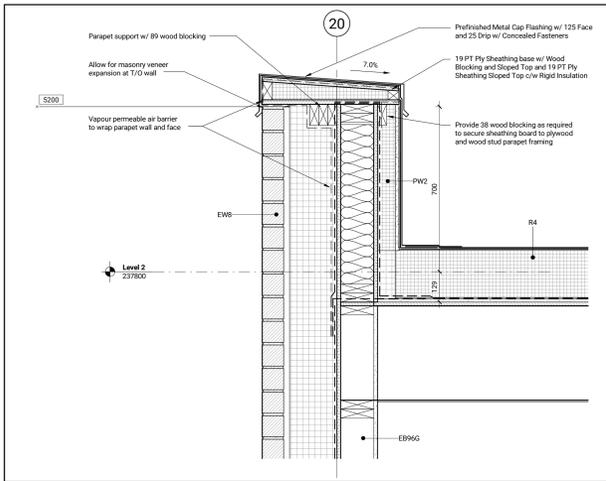


Section Detail - Child Care Parapet 1:10 A605

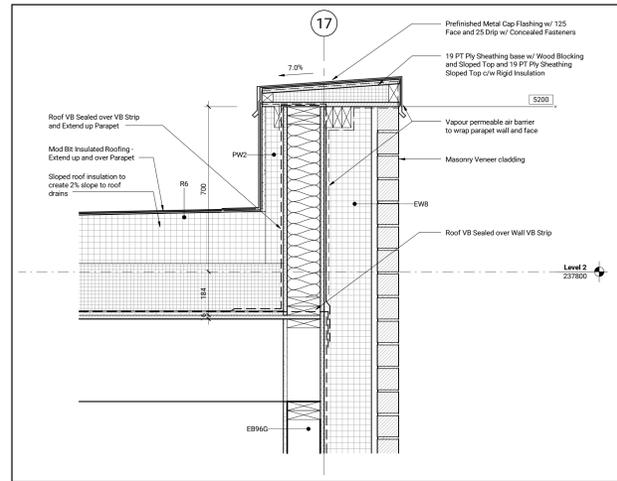


Section Detail - Child Care Parapet w/ Sloped Insulation 1:10 A605

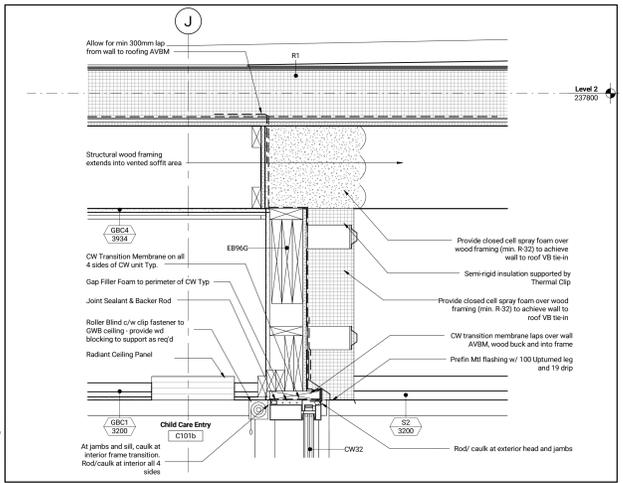


Section Detail - Curtainwall Head @ Child Care Entry 1:10 A605

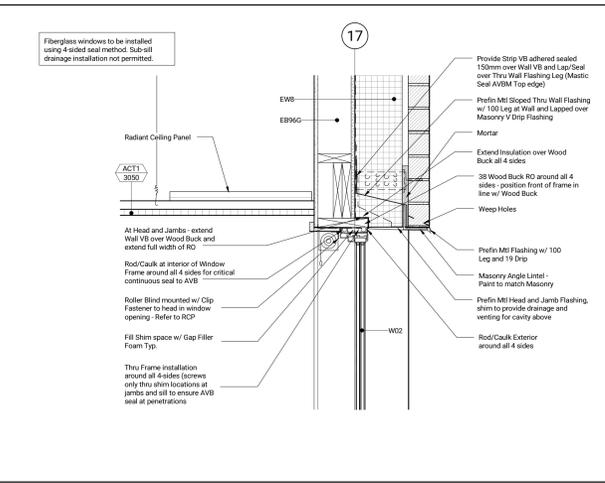


Section Detail - Typ. Fiberglass Window Head 1:10 A605

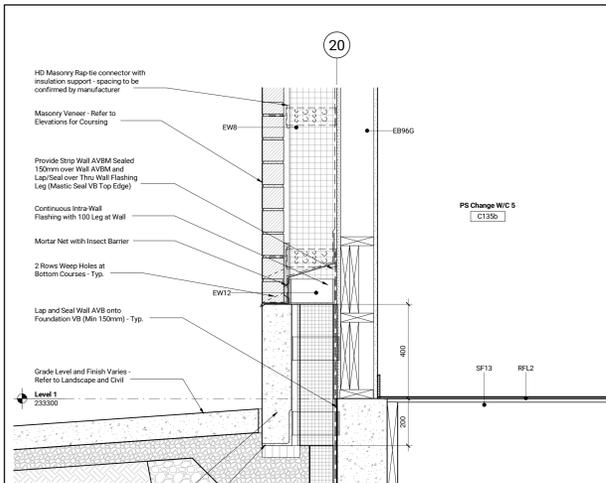


Section Detail - Foundation Precast Base and Masonry Veneer 1:10 A605

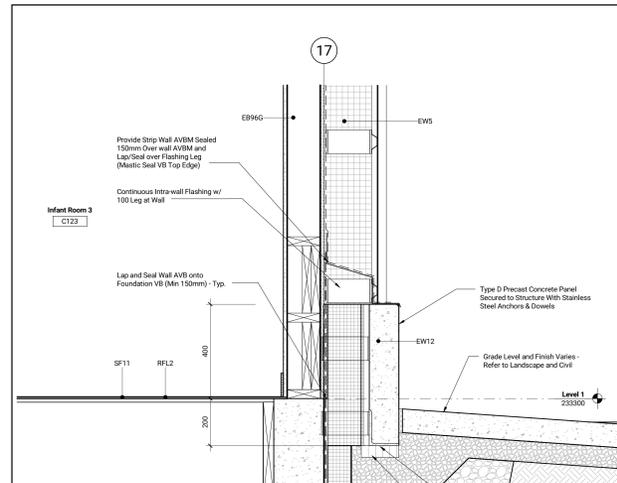


Section Detail - Foundation Precast Base and Alum Cladding 1:10 A605

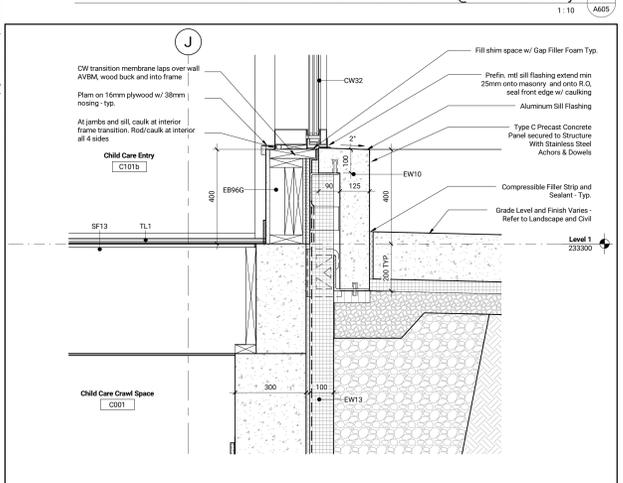


Section Detail - Curtainwall sill @ Child Care Entry 1:10 A605

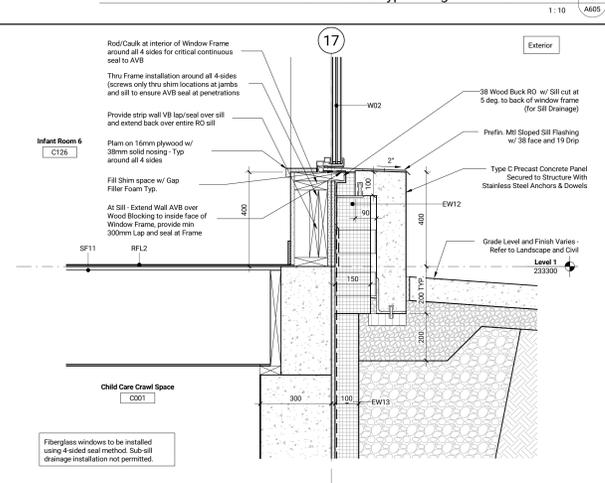

Section Detail - Typ. Fiberglass Window Sill 1:10 A605

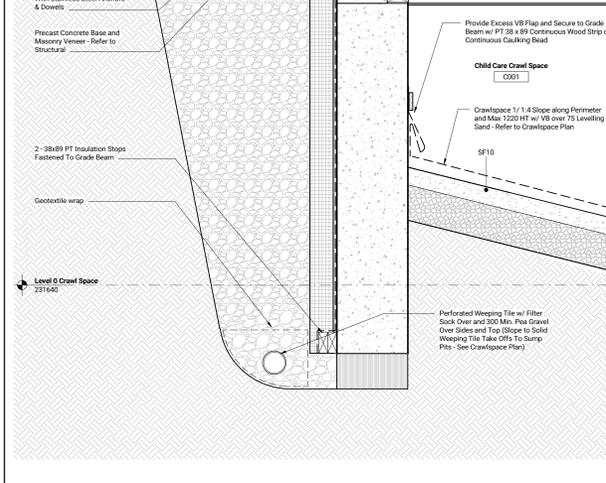

Section Detail - Foundation Precast Base and Masonry Veneer 1:10 A605

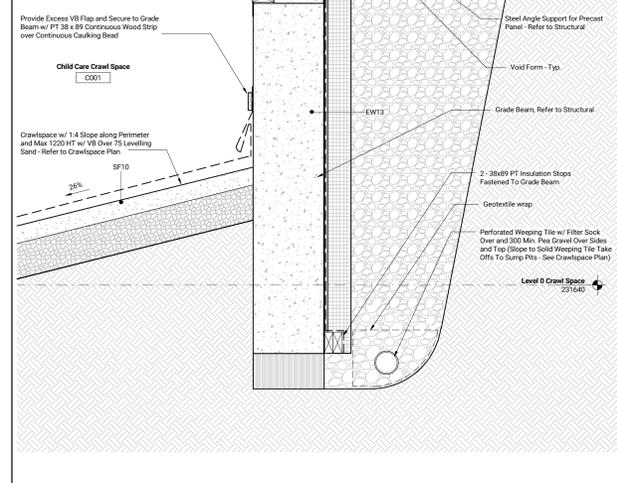

Section Detail - Foundation Precast Base and Alum Cladding 1:10 A605

Issued No.	Date	Description
1	2025/12/11	Contract Documents
3	2025/01/29	Addendum 4