



Issued


No.	Date	Description
1	2025/12/11	Contract Documents
2	2026/01/15	Addendum 03
3	2026/01/28	Addendum 04

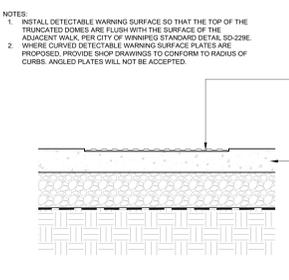


1 DETECTABLE WARNING SURFACE
1:10

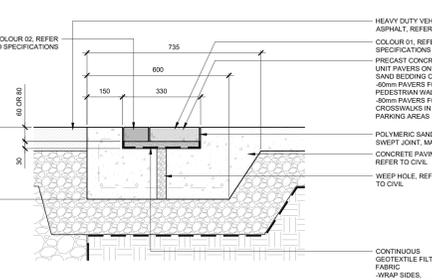


2 UNIT PAVING BAND IN CONCRETE PAVING
1:10

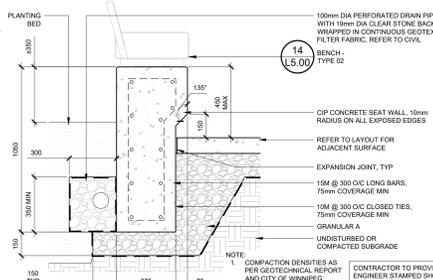


3 CIP CONCRETE WALL
1:15

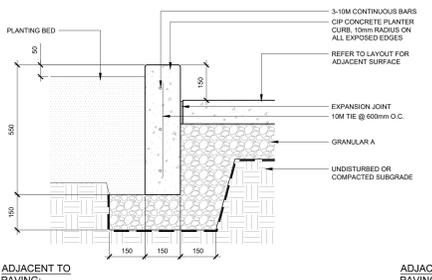


4 CIP CONCRETE PLANTER CURB
1:10

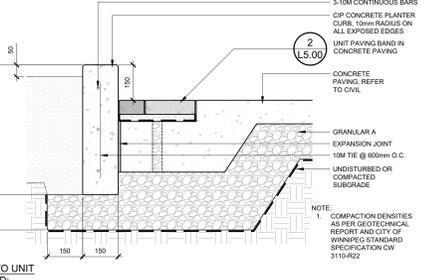


5 ACCESSIBLE CURB RAMP WITH DETECTABLE WARNING SURFACE
1:30

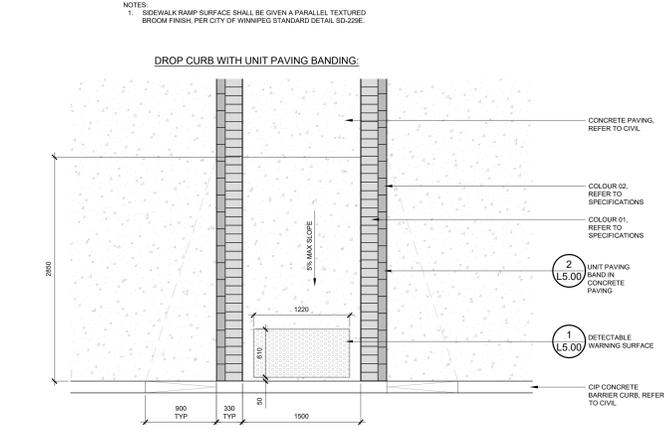


6 CIP CONCRETE FLUSH CURB
1:10

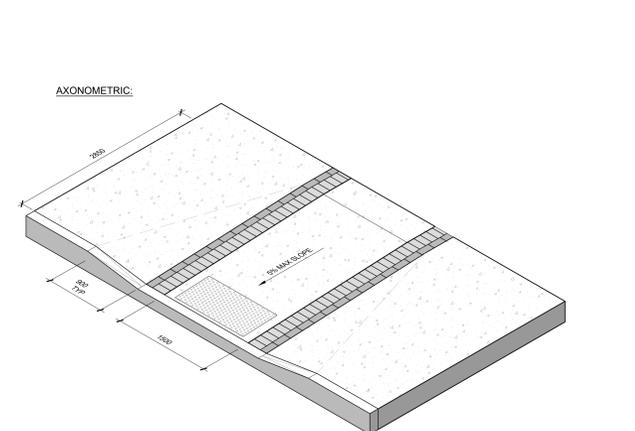


7 PRECAST CONCRETE UNIT PAVING - PEDESTRIAN
1:10

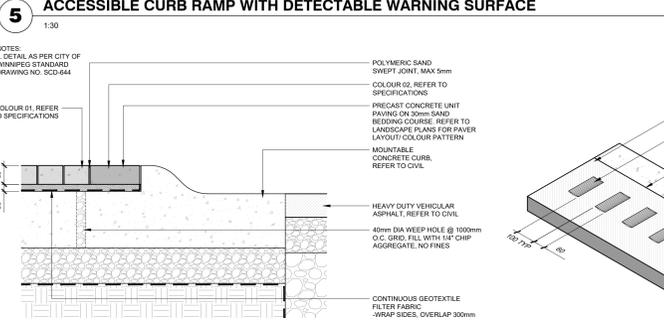


8 PRECAST CONCRETE UNIT PAVING - VEHICULAR
1:10

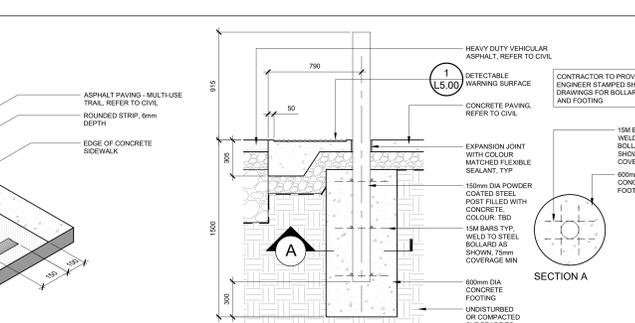


9 ASPHALT RUMBLE STRIP
1:10

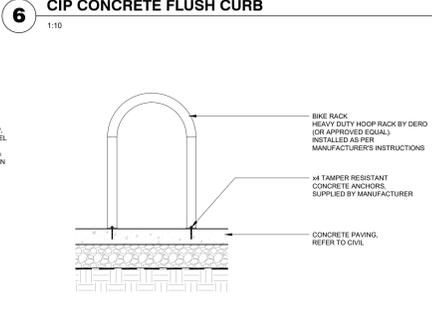


10 VEHICULAR BOLLARD
1:20

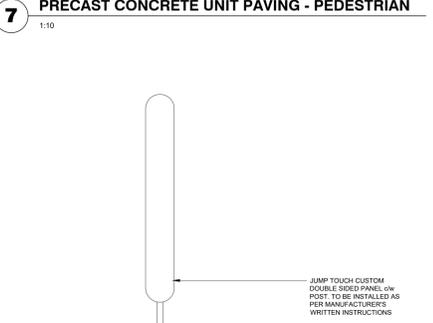


11 BIKE RACK
1:15

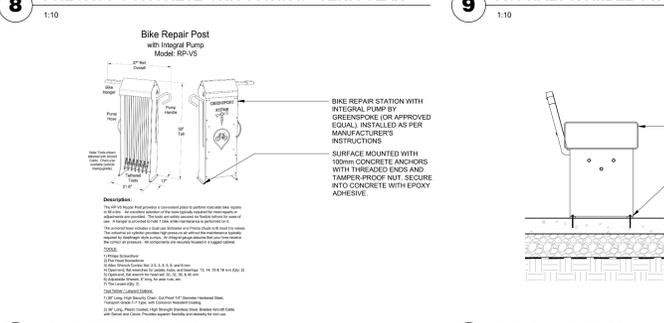


12 BIKE REPAIR STATION
1:15

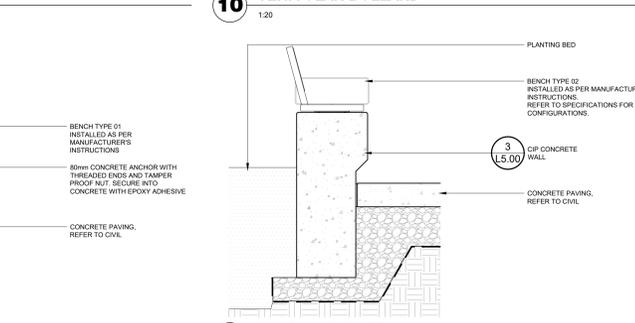


13 BENCH - TYPE 01
1:15

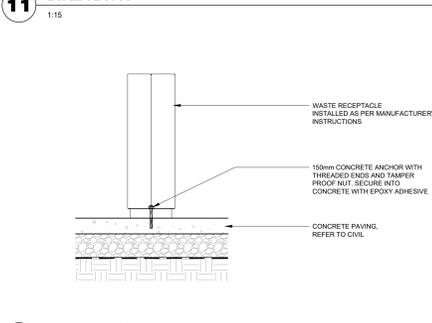


14 BENCH - TYPE 02
1:15

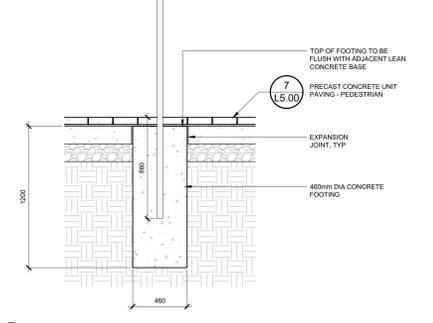


15 WASTE RECEPTACLE
1:15

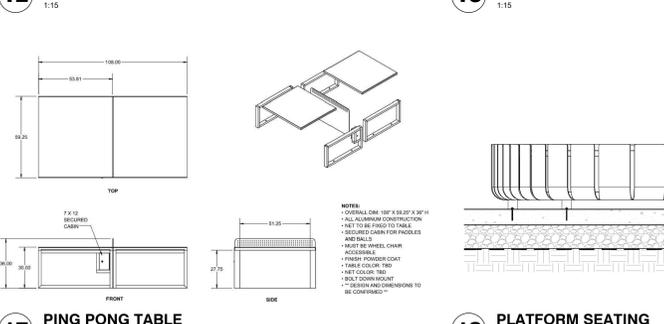


16 JUMP TOUCH
1:20

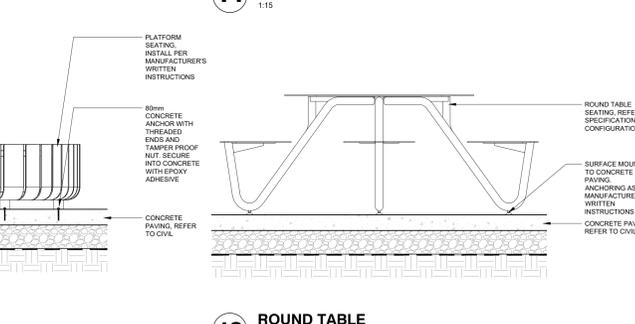

17 PING PONG TABLE
N.T.S.

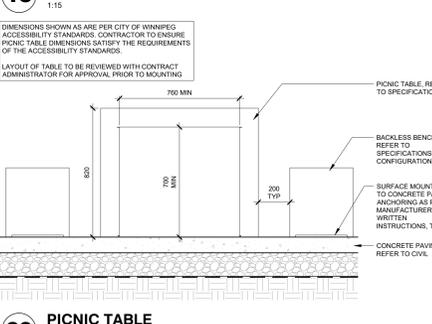

18 PLATFORM SEATING
1:15

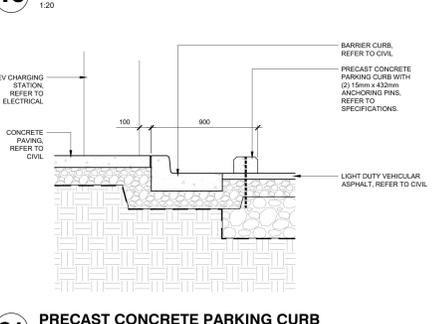

19 ROUND TABLE
1:15



20 PICNIC TABLE
1:15



21 PRECAST CONCRETE PARKING CURB
1:20

Contractor Must Check & Verify all Dimensions on the Job.
Do Not Scale Drawings.
All Drawings, Specifications and Related Documents are the Copyright Property of the Architect and Must be Returned Upon Request. Reproduction of Drawings, Specifications and Related Documents in Part or in Whole is Prohibited Without the Written Permission of the Architect.
This Drawing is Not to be Used for Construction Until Signed by the Landscape Architect.

South Winnipeg Recreation
Campus
Address: 15 Ruth Crossing & 25 Ruth Crossing
Winnipeg, MB
Consultant Project No: 2200077
City of Winnipeg Project No: 2020-127
City of Winnipeg Tender No: 63-2025B