


NOTES:  
 1. CONTRACTOR TO PROVIDE SHOP DRAWINGS FOR SHADE STRUCTURE STAMPED BY A STRUCTURE ENGINEER LICENSED TO PRACTICE IN THE PROVINCE OF MANITOBA.  
 2. LOCATION OF CONCRETE FOOTINGS TO BE COORDINATED WITH CONTRACT ADMINISTRATOR. CONTRACTOR TO ENSURE SHADE STRUCTURE FOOTINGS SIT WITHIN CONCRETE AREA OF THE PLACE.  
 3. PERFORATION PATTERN TO BE PROVIDED BY CONSULTANT.


**1 SITE SIGN SCHEDULE**

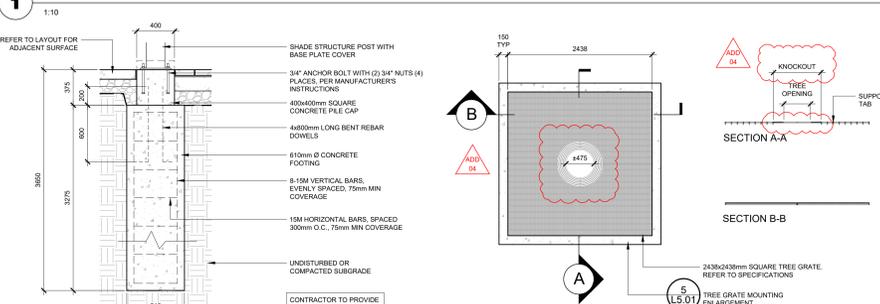

**3 SHADE STRUCTURE FOOTING**

1:25


**2 SHADE STRUCTURE**

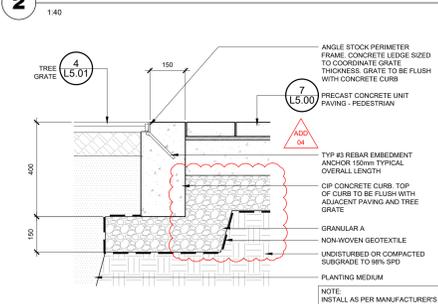

**5 TREE GRATE MOUNTING ENLARGEMENT**


1:10

**4 TREE GRATE**

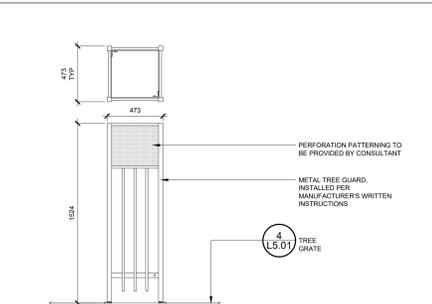


**6 TREE GUARD**

1:20

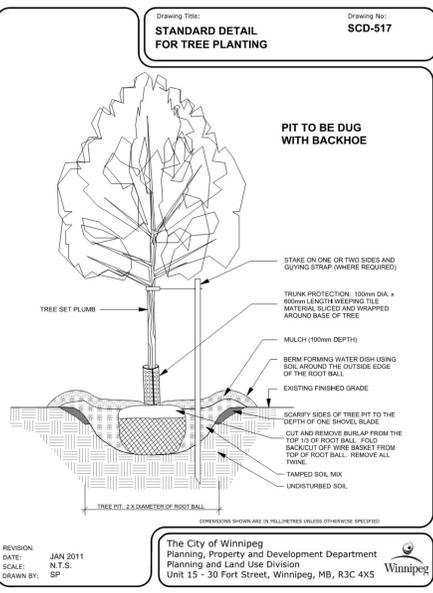


**7 DECIDUOUS TREE PLANTING**

N.T.S.

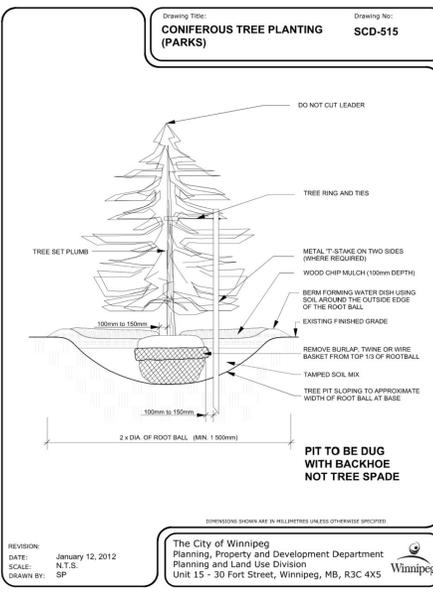


**8 CONIFEROUS TREE PLANTING**

N.T.S.

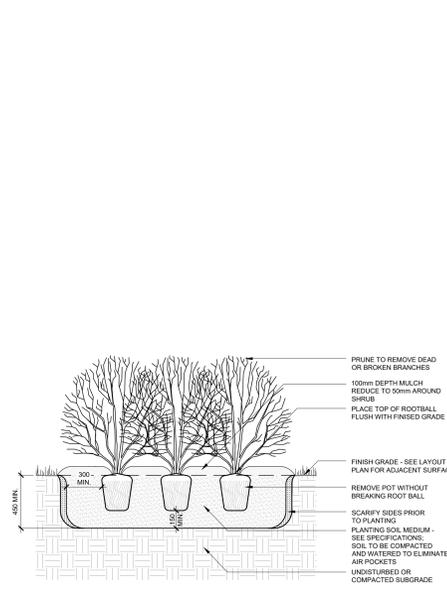

**9 SHRUB PLANTING - CONTINUOUS BED**

1:20

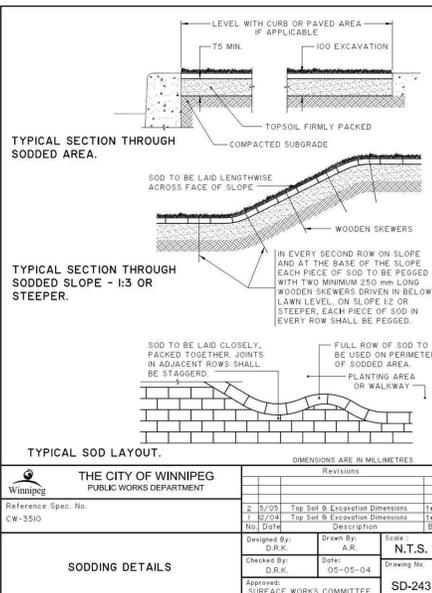

**10 SOD**

N.T.S.

Issued

No.	Date	Description
1	2025/12/11	Contract Documents
2	2026/01/15	Addendum 03
3	2026/01/28	Addendum 04

Contractor Must Check & Verify all Dimensions on the Job.  
 Do Not Scale Drawings.  
 All Drawings, Specifications and Related Documents are the Copyright Property of the Architect and Must be Returned Upon Request. Reproduction of Drawings, Specifications and Related Documents in Part or in Whole is Prohibited Without the Written Permission of the Architect.  
 This Drawing is Not to be Used for Construction Until Signed by the Landscape Architect.

South Winnipeg Recreation  
 Campus  
 Address: 15 Ruth Crossing & 25 Ruth Crossing  
 Winnipeg, MB  
 Consultant Project No: 220007  
 City of Winnipeg Project No: 2020-127  
 City of Winnipeg Tender No: 63-2025B