


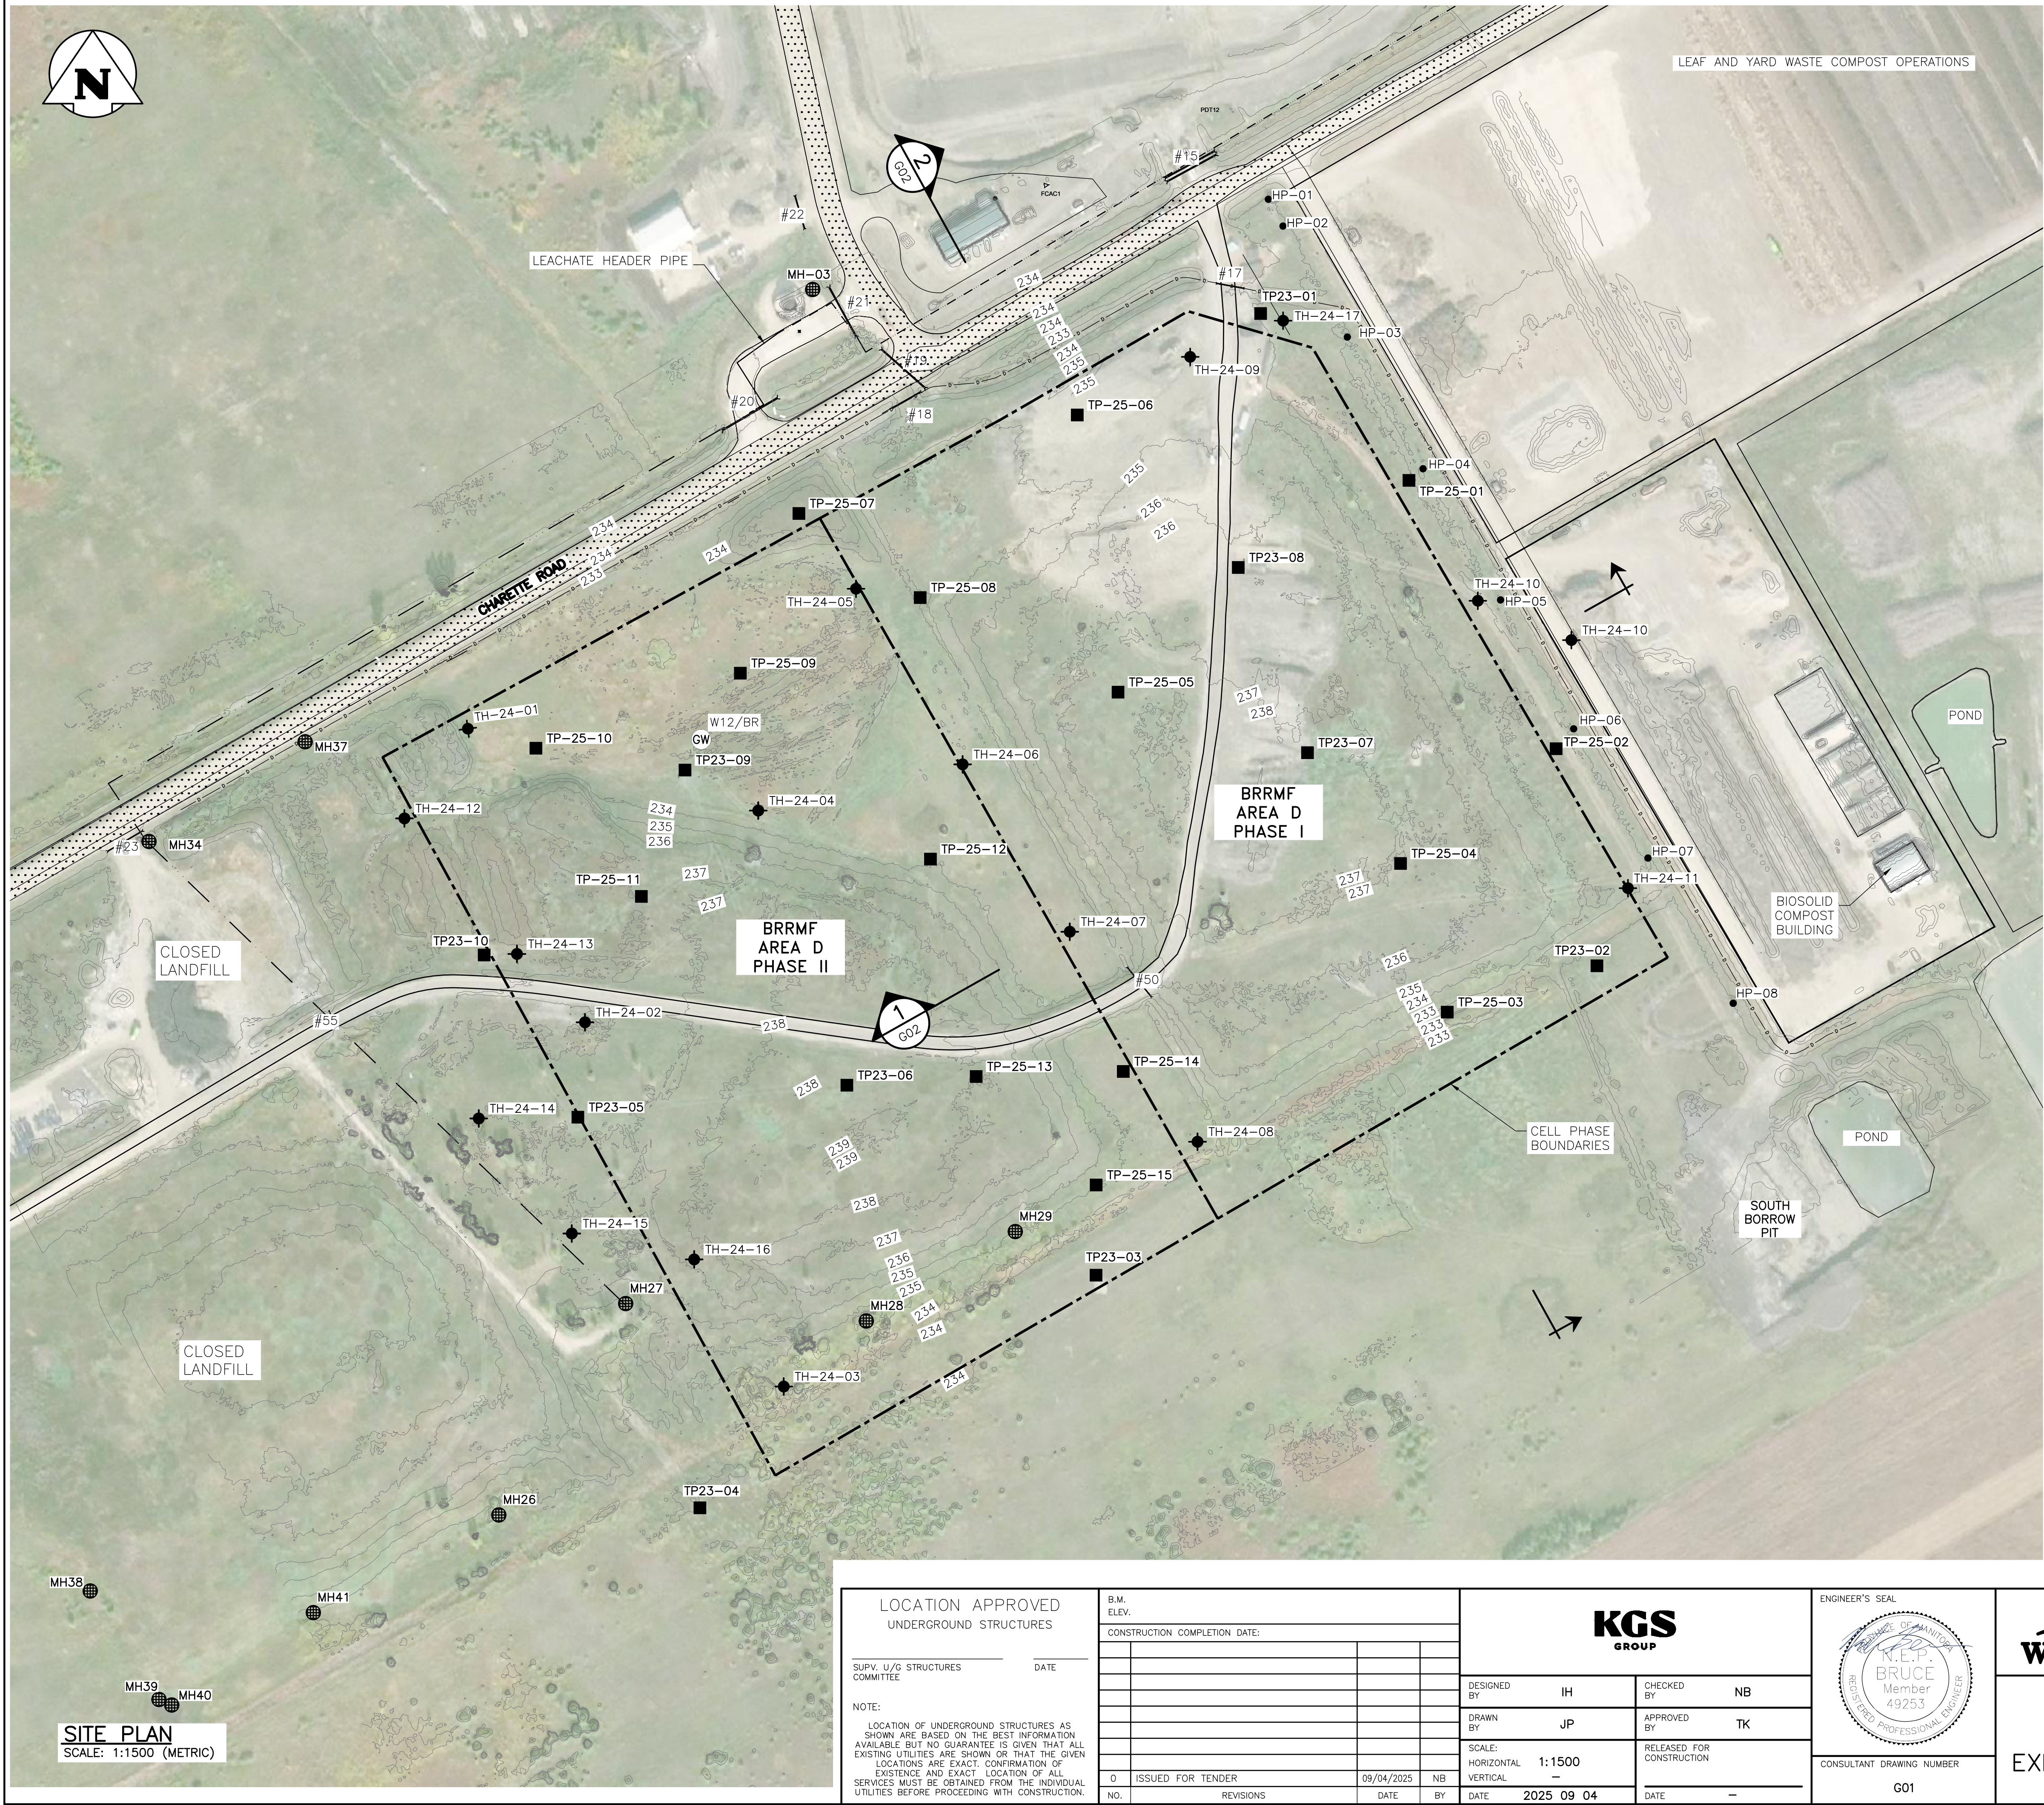

- LEGEND:**
- 233 CONTOURS
 - MH EXISTING CITY OF WINNIPEG MANHOLE
 - W12/BR EXISTING GROUNDWATER WELL (TO BE PROTECTED)
 - EXISTING DITCH
 - HP-06 ELECTRIC POLE
 - TP-23-02 TESTPIT (2023)
 - TP-25-02 TESTPIT (2025)
 - TH24-01 TEST HOLE (2024)
 - EXISTING ROADWAYS / PATHS
 - EXISTING CULVERT
 - EXISTING LEACHATE PIPE
 - CELL PHASE BOUNDARY

LOCATIONS OF UNDERGROUND STRUCTURES AS SHOWN ARE BASED ON THE BEST INFORMATION AVAILABLE. BUT NO GUARANTEE IS GIVEN THAT ALL EXISTING UTILITIES ARE SHOWN OR THAT THE GIVEN LOCATIONS ARE EXACT. CONFIRMATION OF EXISTENCE AND EXACT LOCATION OF ALL SERVICES MUST BE OBTAINED FROM THE INDIVIDUAL UTILITIES BEFORE PROCEEDING WITH CONSTRUCTION

- NOTES:**
- TOPOGRAPHY BASED ON CITY OF WINNIPEG DRONE SURVEY MAY, 2025. TRANSVERSE MERCATOR PROJECTION, NAD 1983 CSRS, ZONE 14. FOR W12 STRATIGRAPHY, SEE ATTACHED SK02.
 - BRMF AREA D PHASE II ARE APPROXIMATE LIMITS OF FUTURE BRMF AREA DEVELOPMENT



FOR TENDER ONLY
NOT TO BE USED FOR CONSTRUCTION

METRIC
WHOLE NUMBERS INDICATE MILLIMETRES
DECIMALIZED NUMBERS INDICATE METRES

WARNING
NOTIFY THE GAS COMPANY OF THE PROPOSED LOCATION OF EXCAVATION.
TAKE PRECAUTION TO AVOID DAMAGE TO GAS COMPANY INSTALLATIONS.
SEE PROVINCIAL REGULATION 210/72 FOR DETAILS.

**ENGINEERS
GEOSCIENTISTS
MANITOBA**
Certificate of Authorization
KGS Group
No. 245

THE CITY OF WINNIPEG
WATER AND WASTE DEPARTMENT
SOLID WASTE SERVICES

BRADY ROAD RESOURCE MANAGEMENT
FACILITY (BRMF)
AREA D CONTINGENCY CELL
EXISTING SITE CONDITIONS PLAN

SHEET 01 OF 05
CITY DRAWING NUMBER
LD-13810

LOCATION APPROVED
UNDERGROUND STRUCTURES

SUPV. U/G STRUCTURES COMMITTEE DATE

NOTE:
LOCATION OF UNDERGROUND STRUCTURES AS SHOWN ARE BASED ON THE BEST INFORMATION AVAILABLE BUT NO GUARANTEE IS GIVEN THAT ALL EXISTING UTILITIES ARE SHOWN OR THAT THE GIVEN LOCATIONS ARE EXACT. CONFIRMATION OF EXISTENCE AND EXACT LOCATION OF ALL SERVICES MUST BE OBTAINED FROM THE INDIVIDUAL UTILITIES BEFORE PROCEEDING WITH CONSTRUCTION.

B.M. ELEV.			
CONSTRUCTION COMPLETION DATE:			
0	ISSUED FOR TENDER	09/04/2025	NB
NO.	REVISIONS	DATE	BY

KGS GROUP			
DESIGNED BY	IH	CHECKED BY	NB
DRAWN BY	JP	APPROVED BY	TK
SCALE:		RELEASED FOR CONSTRUCTION	
HORIZONTAL	1:1500		
VERTICAL	—		
DATE	2025 09 04	DATE	—

ENGINEER'S SEAL
K.E.P. BRUCE
Member 49253
CONSULTANT DRAWING NUMBER
G01