


EXISTING GARBAGE
(APPROX.)



1. TOPOGRAPHY BASED ON CITY OF WINNIPEG DRAINAGE SURVEY MAP, 2025. TRANSVERSE MERCATOR PROJECTION, NAD 1983 CSRS, ZONE 14.
2. FOR DETAILED TEST HOLE LOGS AND DESCRIPTION OF SITE GEOLOGY REFER TO SPECIFICATIONS.
3. BURIED ALIGNMENT IS APPROXIMATE AND DEPTH OF BURIAL IS TO BE CONFIRMED PRIOR TO ANY EXCAVATION IN WORK AREAS. WORK AREA LIMITS TO BE DEFINED BY CITY OF WINNIPEG IN AGREEMENT WITH CONTRACTOR.

1
G01

SECTION
SCALE: 1:1000 METRIC
VERT. EXAGGERATION x10

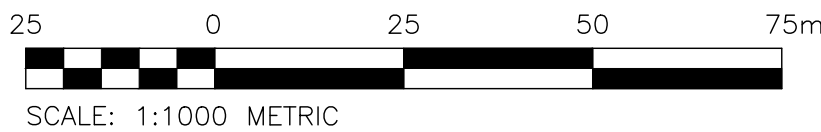

FOR TENDER ONLY
NOT TO BE USED FOR CONSTRUCTION

LOCATIONS OF UNDERGROUND STRUCTURES AS SHOWN ARE BASED ON THE BEST INFORMATION AVAILABLE. BUT NO GUARANTEE IS GIVEN THAT ALL EXISTING UTILITIES ARE SHOWN OR THAT THE GIVEN LOCATIONS ARE EXACT. CONFIRMATION OF EXISTENCE AND EXACT LOCATION OF ALL SERVICES MUST BE OBTAINED FROM THE INDIVIDUAL UTILITIES BEFORE PROCEEDING WITH CONSTRUCTION

METRIC


WHOLE NUMBERS INDICATE MILLIMETRES
DECIMALIZED NUMBERS INDICATE METRES

WARNING

NOTIFY THE GAS COMPANY OF THE PROPOSED
LOCATION OF EXCAVATION.

TAKE PRECAUTION TO AVOID DAMAGE TO GAS
COMPANY INSTALLATIONS.

SEE PROVINCIAL REGULATION 210/72 FOR
DETAILS.

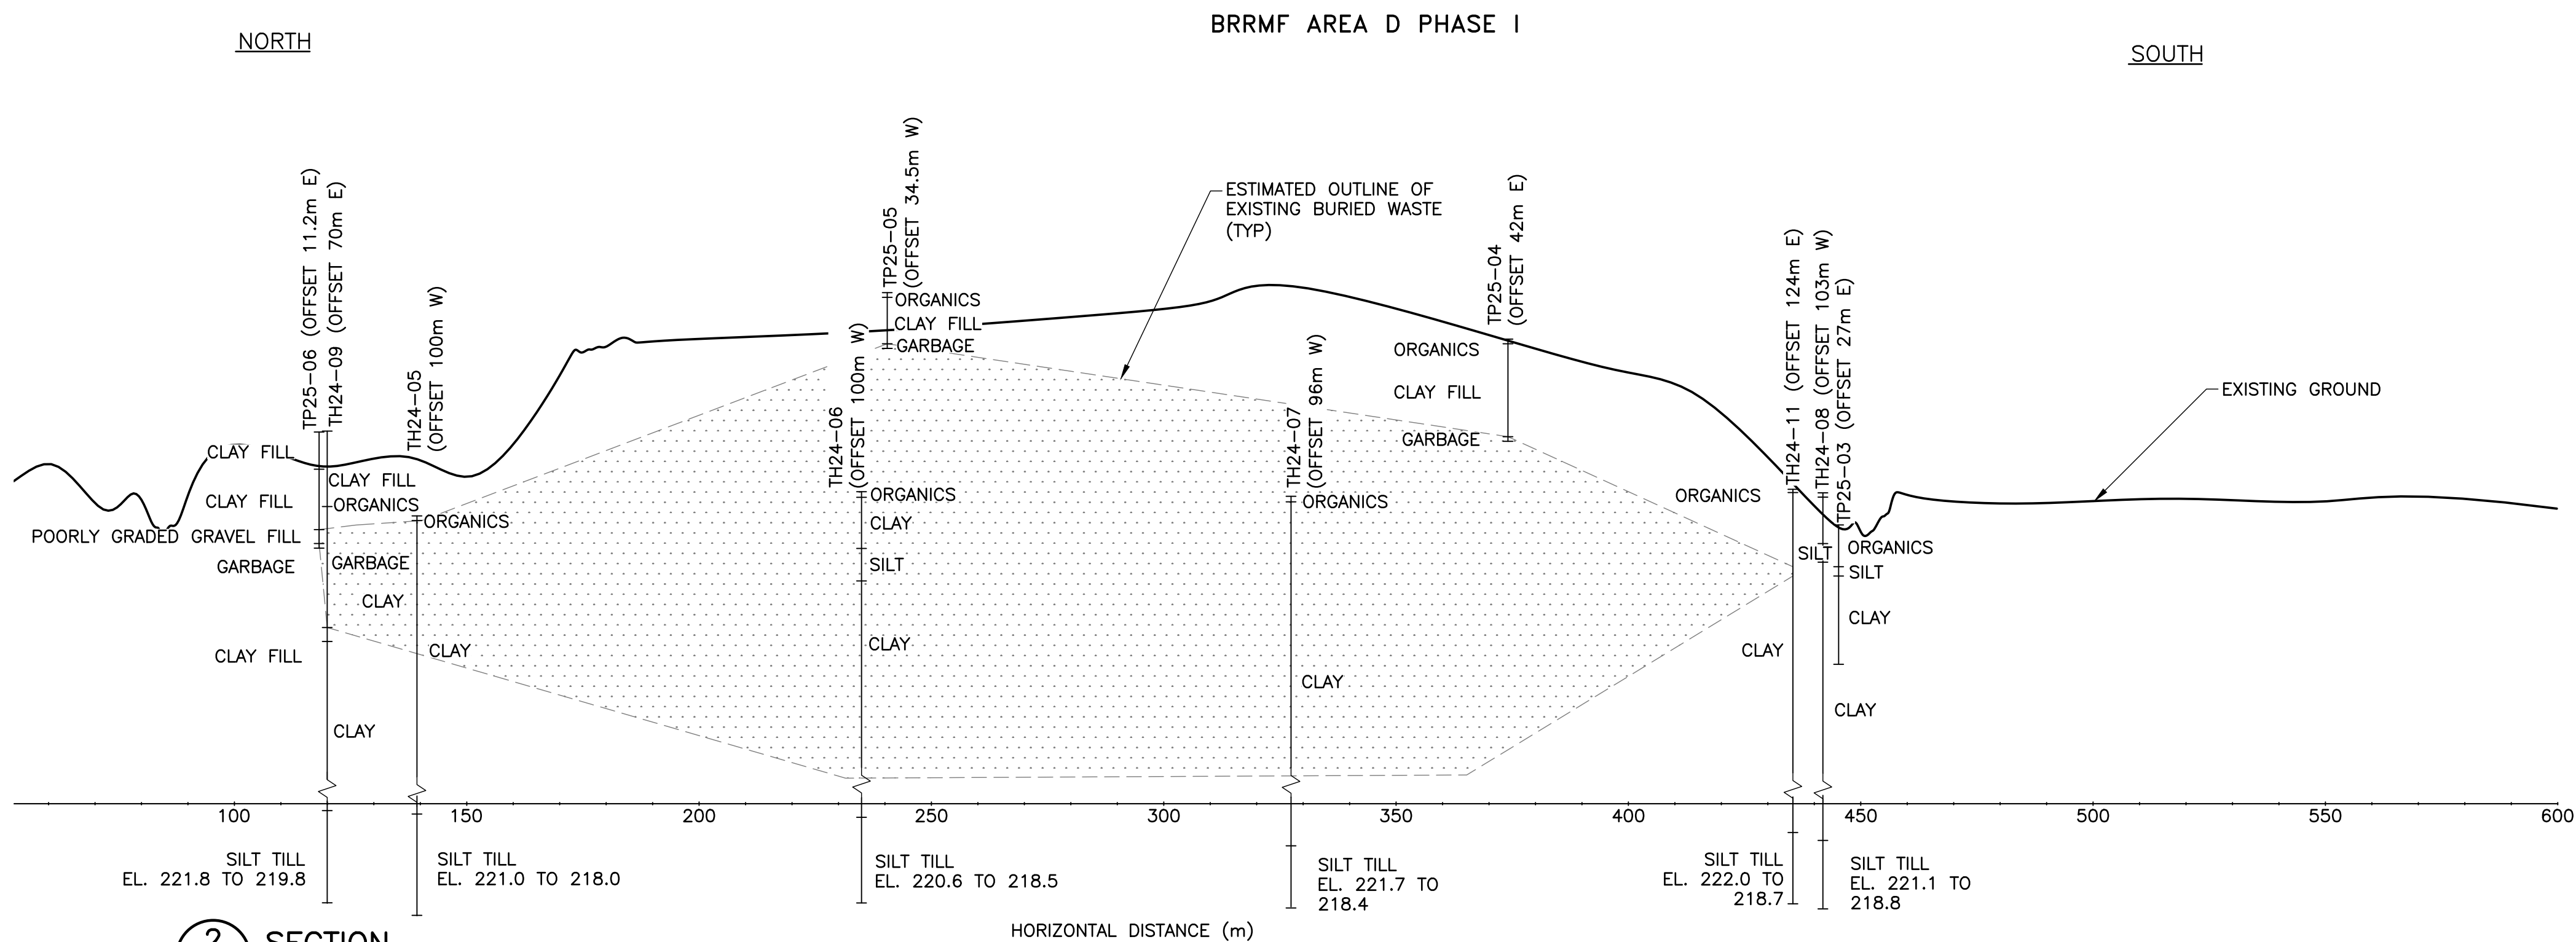

2
G01

SECTION
SCALE: 1:1000 METRIC
VERT. EXAGGERATION x10

LOCATION APPROVED UNDERGROUND STRUCTURES				B.M. ELEV.				KGS GROUP				ENGINEER'S SEAL PROVINCE OF MANITOBA N.E.P. BRUCE Member 49253 REGISTERED PROFESSIONAL ENGINEER				THE CITY OF WINNIPEG WATER AND WASTE DEPARTMENT SOLID WASTE SERVICES BRADY ROAD RESOURCE MANAGEMENT FACILITY (BRRMF) AREA D CONTINGENCY CELL STRATIGRAPHIC SECTIONS 1, 2 SHEET 02 OF 05 CITY DRAWING NUMBER LD-13811			
CONSTRUCTION COMPLETION DATE:																			
SUPV. U/G STRUCTURES COMMITTEE				DATE				DESIGNED BY IH				CHECKED BY NB							
								DRAWN BY JP				APPROVED BY TK							
NOTE:								SCALE: HORIZONTAL 1:1000				RELEASED FOR CONSTRUCTION							
								VERTICAL —											
0 ISSUED FOR TENDER				09/04/2025 NB				DATE 2025 07 15				DATE —							
NO.				REVISIONS				DATE				BY							

ENGINEER'S SEAL

PROVINCE OF MANITOBA
N.E.P.
BRUCE
Member
49253
REGISTERED PROFESSIONAL ENGINEER



THE CITY OF WINNIPEG
WATER AND WASTE DEPARTMENT
SOLID WASTE SERVICES

BRADY ROAD RESOURCE MANAGEMENT
FACILITY (BRRMF)
AREA D CONTINGENCY CELL
TRATIGRAPHIC SECTIONS 1,

SHEET 02 OF 05

CITY DRAWING NUMBER

LD-13811

BID OPPORTUNITY:
CONTRACT NUMBER:

FILE PATH: R:\Projects\2025\25-0107-011\Dwg\Env\
FILE NAME: 25-0107-011_G02.dwg