




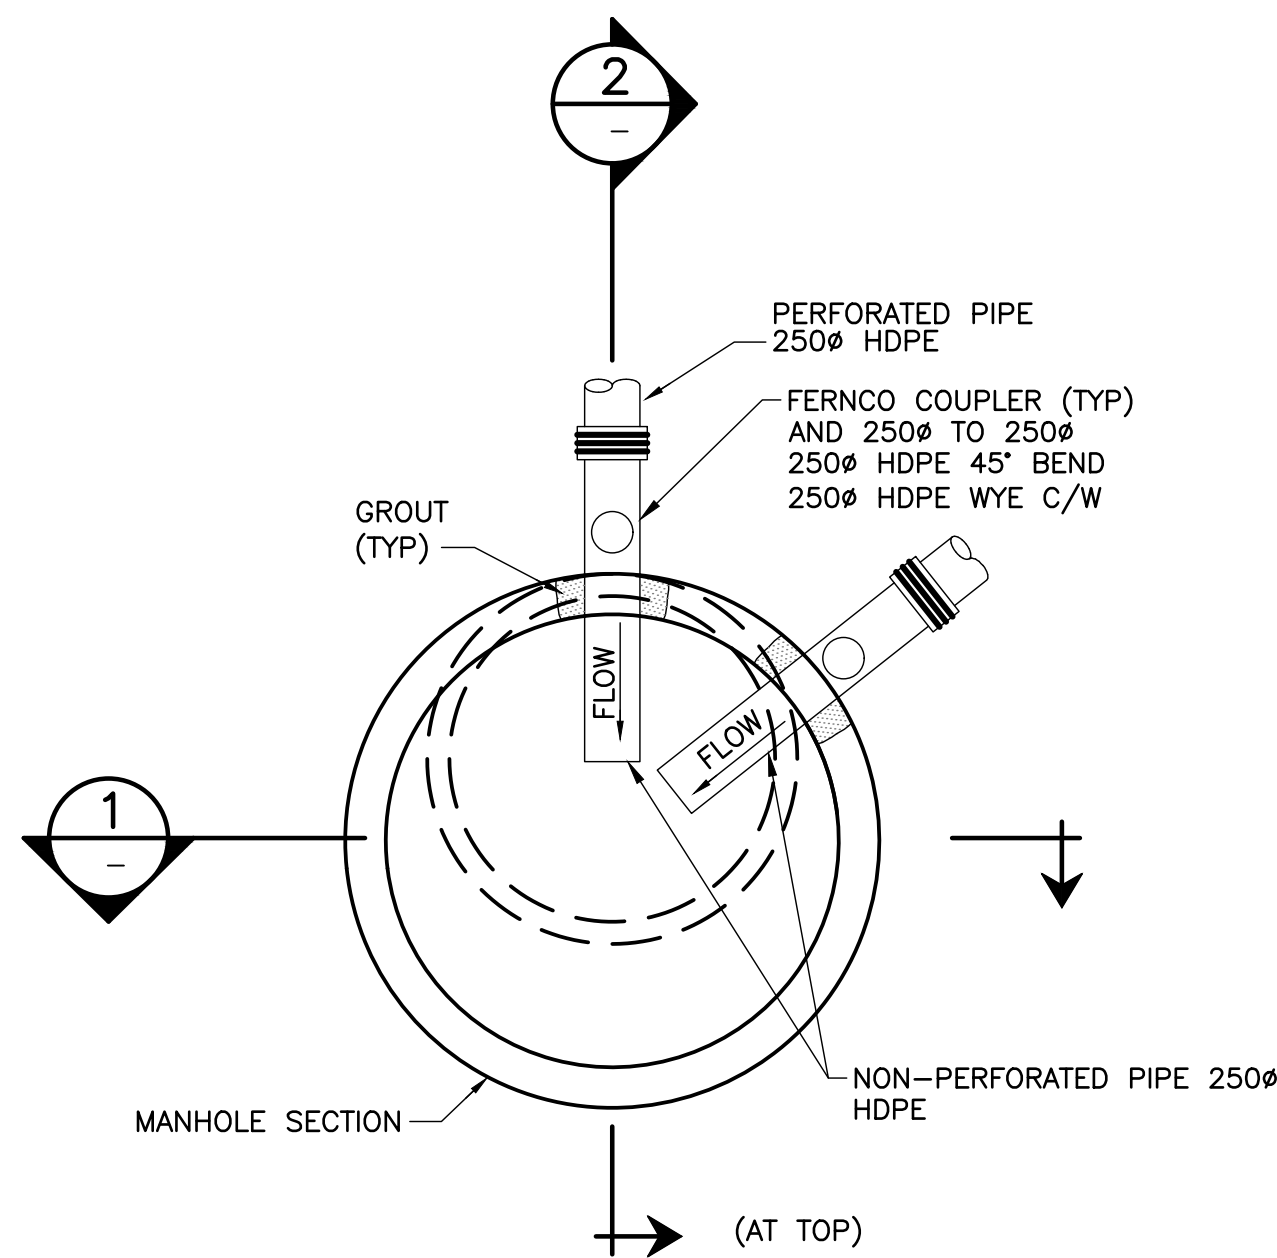


DETAIL C – PLAN VIEW
SCALE: N.T.S.

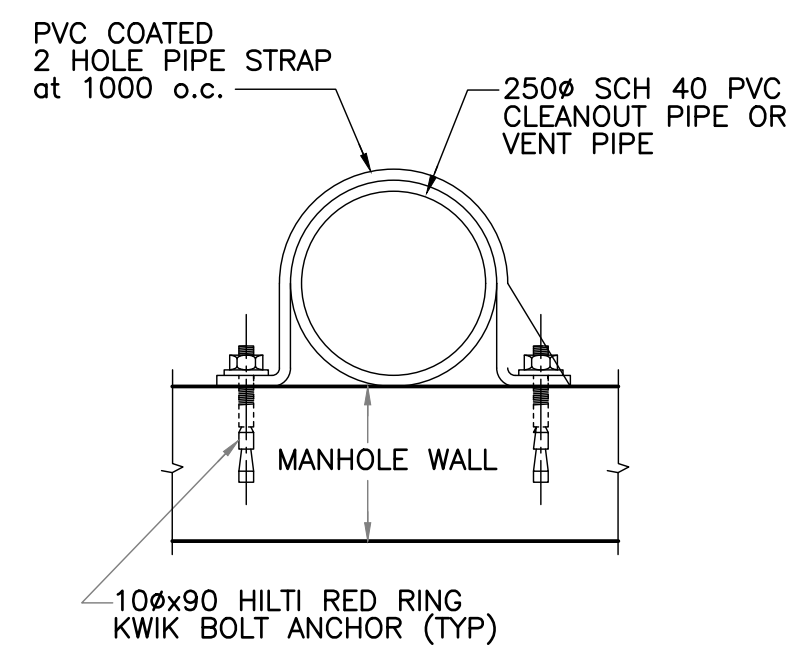


DETAIL D – PIPE STRAP
SCALE: N.T.S.

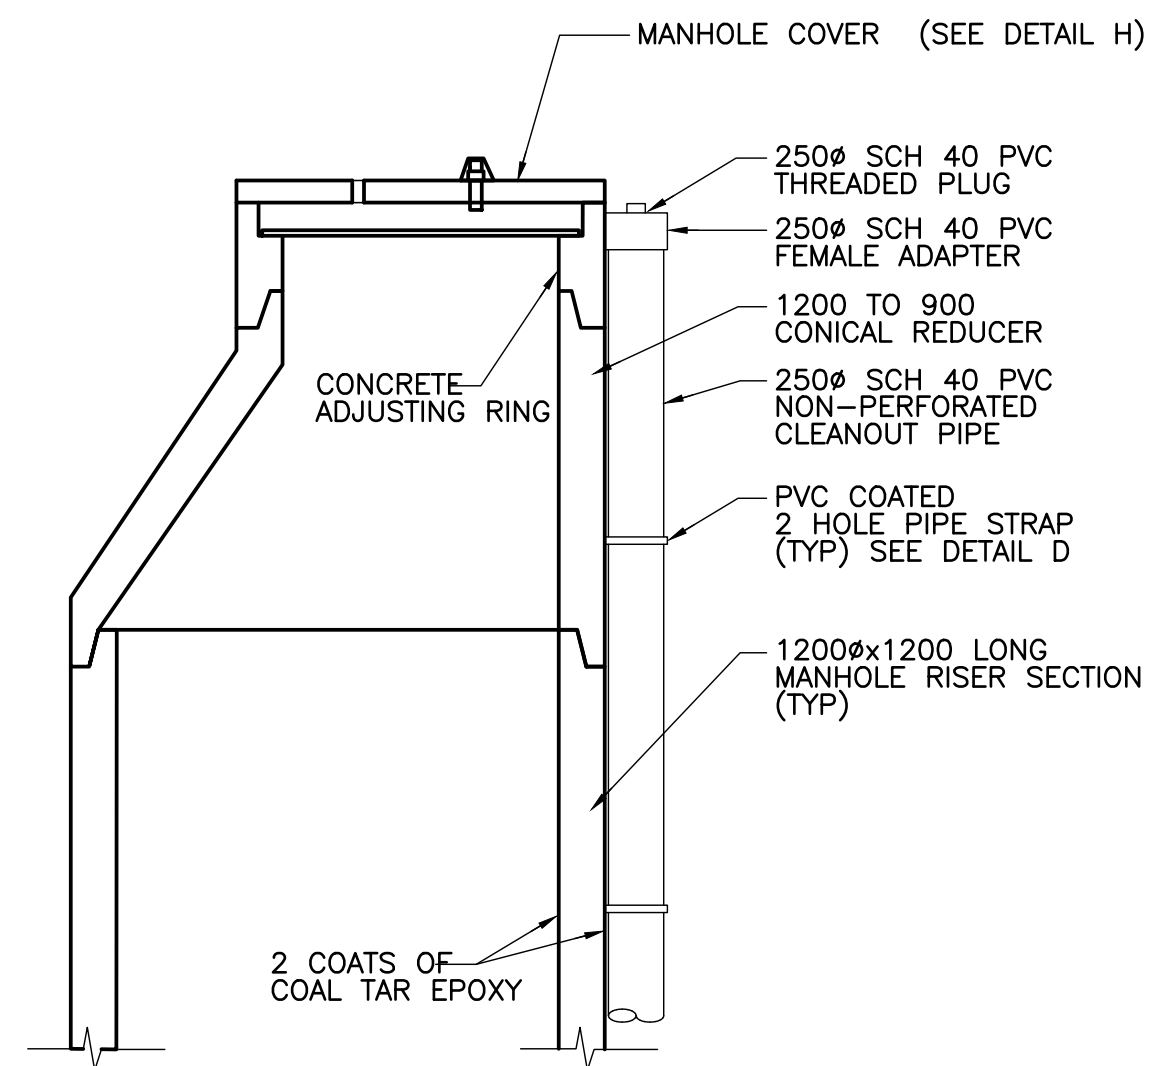

SECTION 1 – FRONT VIEW
SCALE: N.T.S.

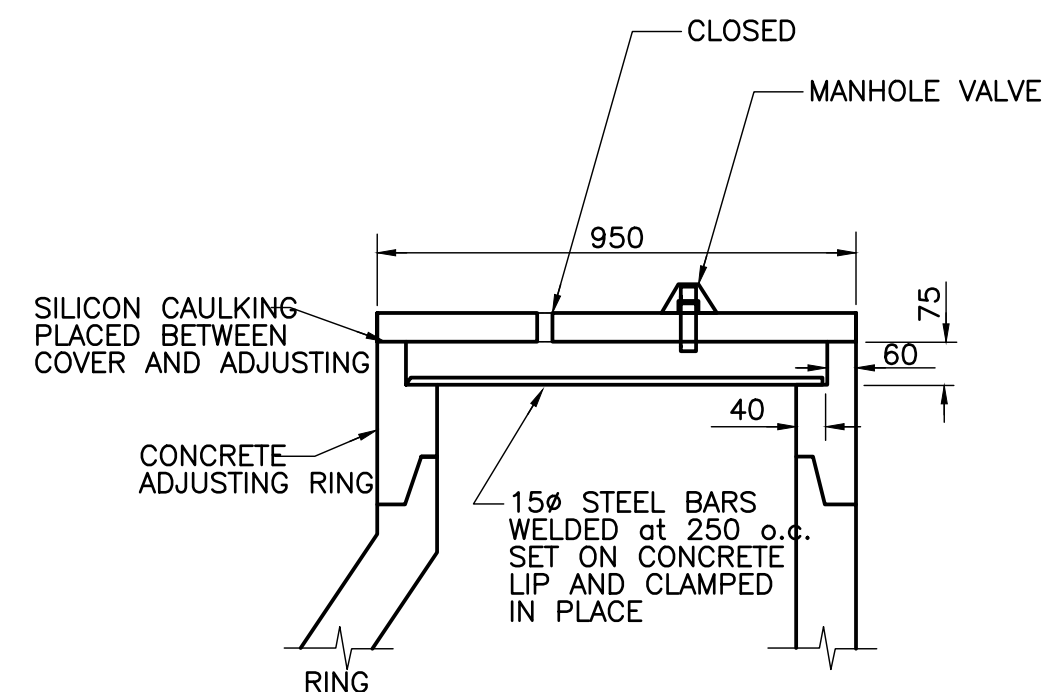

DETAIL H
SCALE: N.T.S.

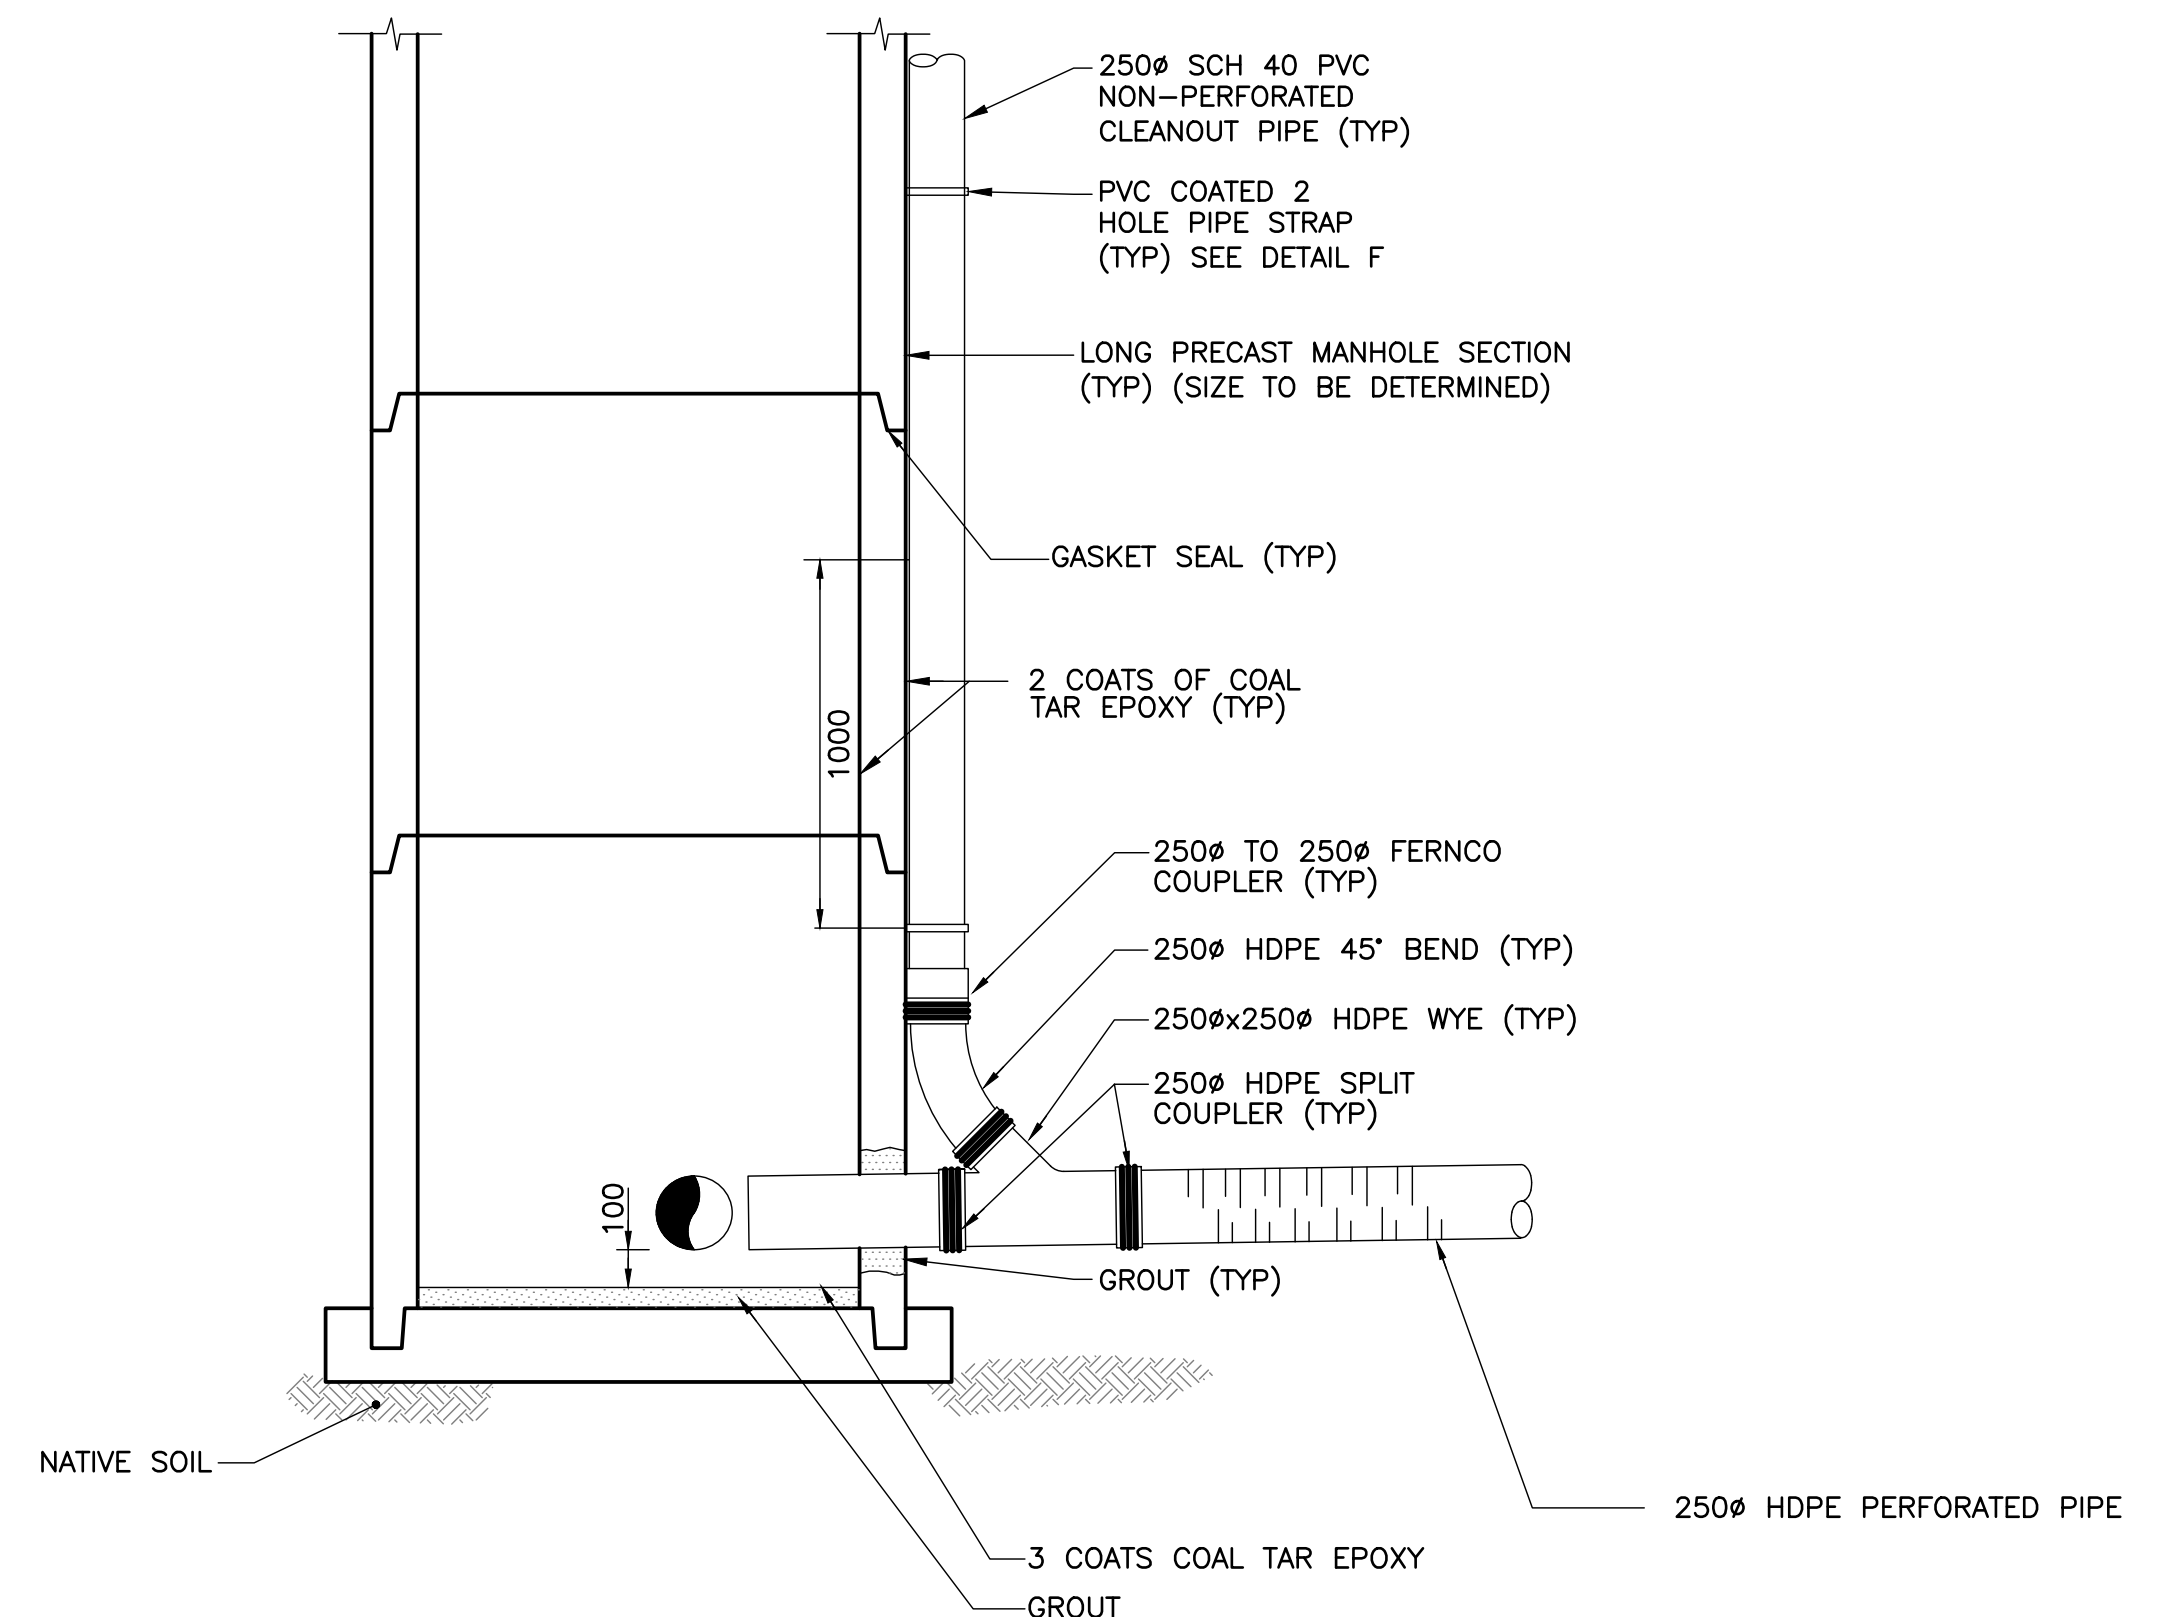

SECTION 2 – SIDE VIEW
SCALE: N.T.S.

FOR TENDER ONLY
NOT TO BE USED FOR CONSTRUCTION

METRIC

WHOLE NUMBERS INDICATE MILLIMETRES
DECIMALIZED NUMBERS INDICATE METRES

WARNING

NOTIFY THE GAS COMPANY OF THE PROPOSED LOCATION OF EXCAVATION.

TAKE PRECAUTION TO AVOID DAMAGE TO GAS COMPANY INSTALLATIONS.

SEE PROVINCIAL REGULATION 210/72 FOR DETAILS.



LOCATION APPROVED UNDERGROUND STRUCTURES			
SUPV. U/G STRUCTURES COMMITTEE	DATE		
NOTE: LOCATION OF UNDERGROUND STRUCTURES AS SHOWN ARE BASED ON THE BEST INFORMATION AVAILABLE BUT NO GUARANTEE IS GIVEN THAT ALL EXISTING UTILITIES ARE SHOWN OR THAT THE GIVEN LOCATIONS ARE EXACT. CONFIRMATION OF EXISTENCE AND EXACT LOCATION OF ALL SERVICES MUST BE OBTAINED FROM THE INDIVIDUAL UTILITIES BEFORE PROCEEDING WITH CONSTRUCTION.			

B.M. ELEV.			
CONSTRUCTION COMPLETION DATE:			
0	ISSUED FOR TENDER	09/04/2025	NB
NO.	REVISIONS	DATE	BY

KGS GROUP			
DESIGNED BY	IH	CHECKED BY	NB
DRAWN BY	JP	APPROVED BY	TK
SCALE:		RELEASED FOR CONSTRUCTION	
HORIZONTAL	N.T.S.		
VERTICAL	—		
DATE	2025 09 04	DATE	—

ENGINEER'S SEAL	
CONSULTANT DRAWING NUMBER	
G05	

THE CITY OF WINNIPEG WATER AND WASTE DEPARTMENT SOLID WASTE SERVICES	
BRADY ROAD RESOURCE MANAGEMENT FACILITY (BRRMF)	SHEET 05 OF 05
AREA D CONTINGENCY CELL LEACHATE COLLECTION MANHOLE DETAILS	CITY DRAWING NUMBER
	LD-13814

PLOT DATE: 2025 09 04

BID OPPORTUNITY:
CONTRACT NUMBER:

FILE PATH: R:\Projects\2025\25-0107-011\Drawings\Env\
FILE NAME: 25-0107-011 G05.dwg