


A1 SIZE - 594mm x 841mm

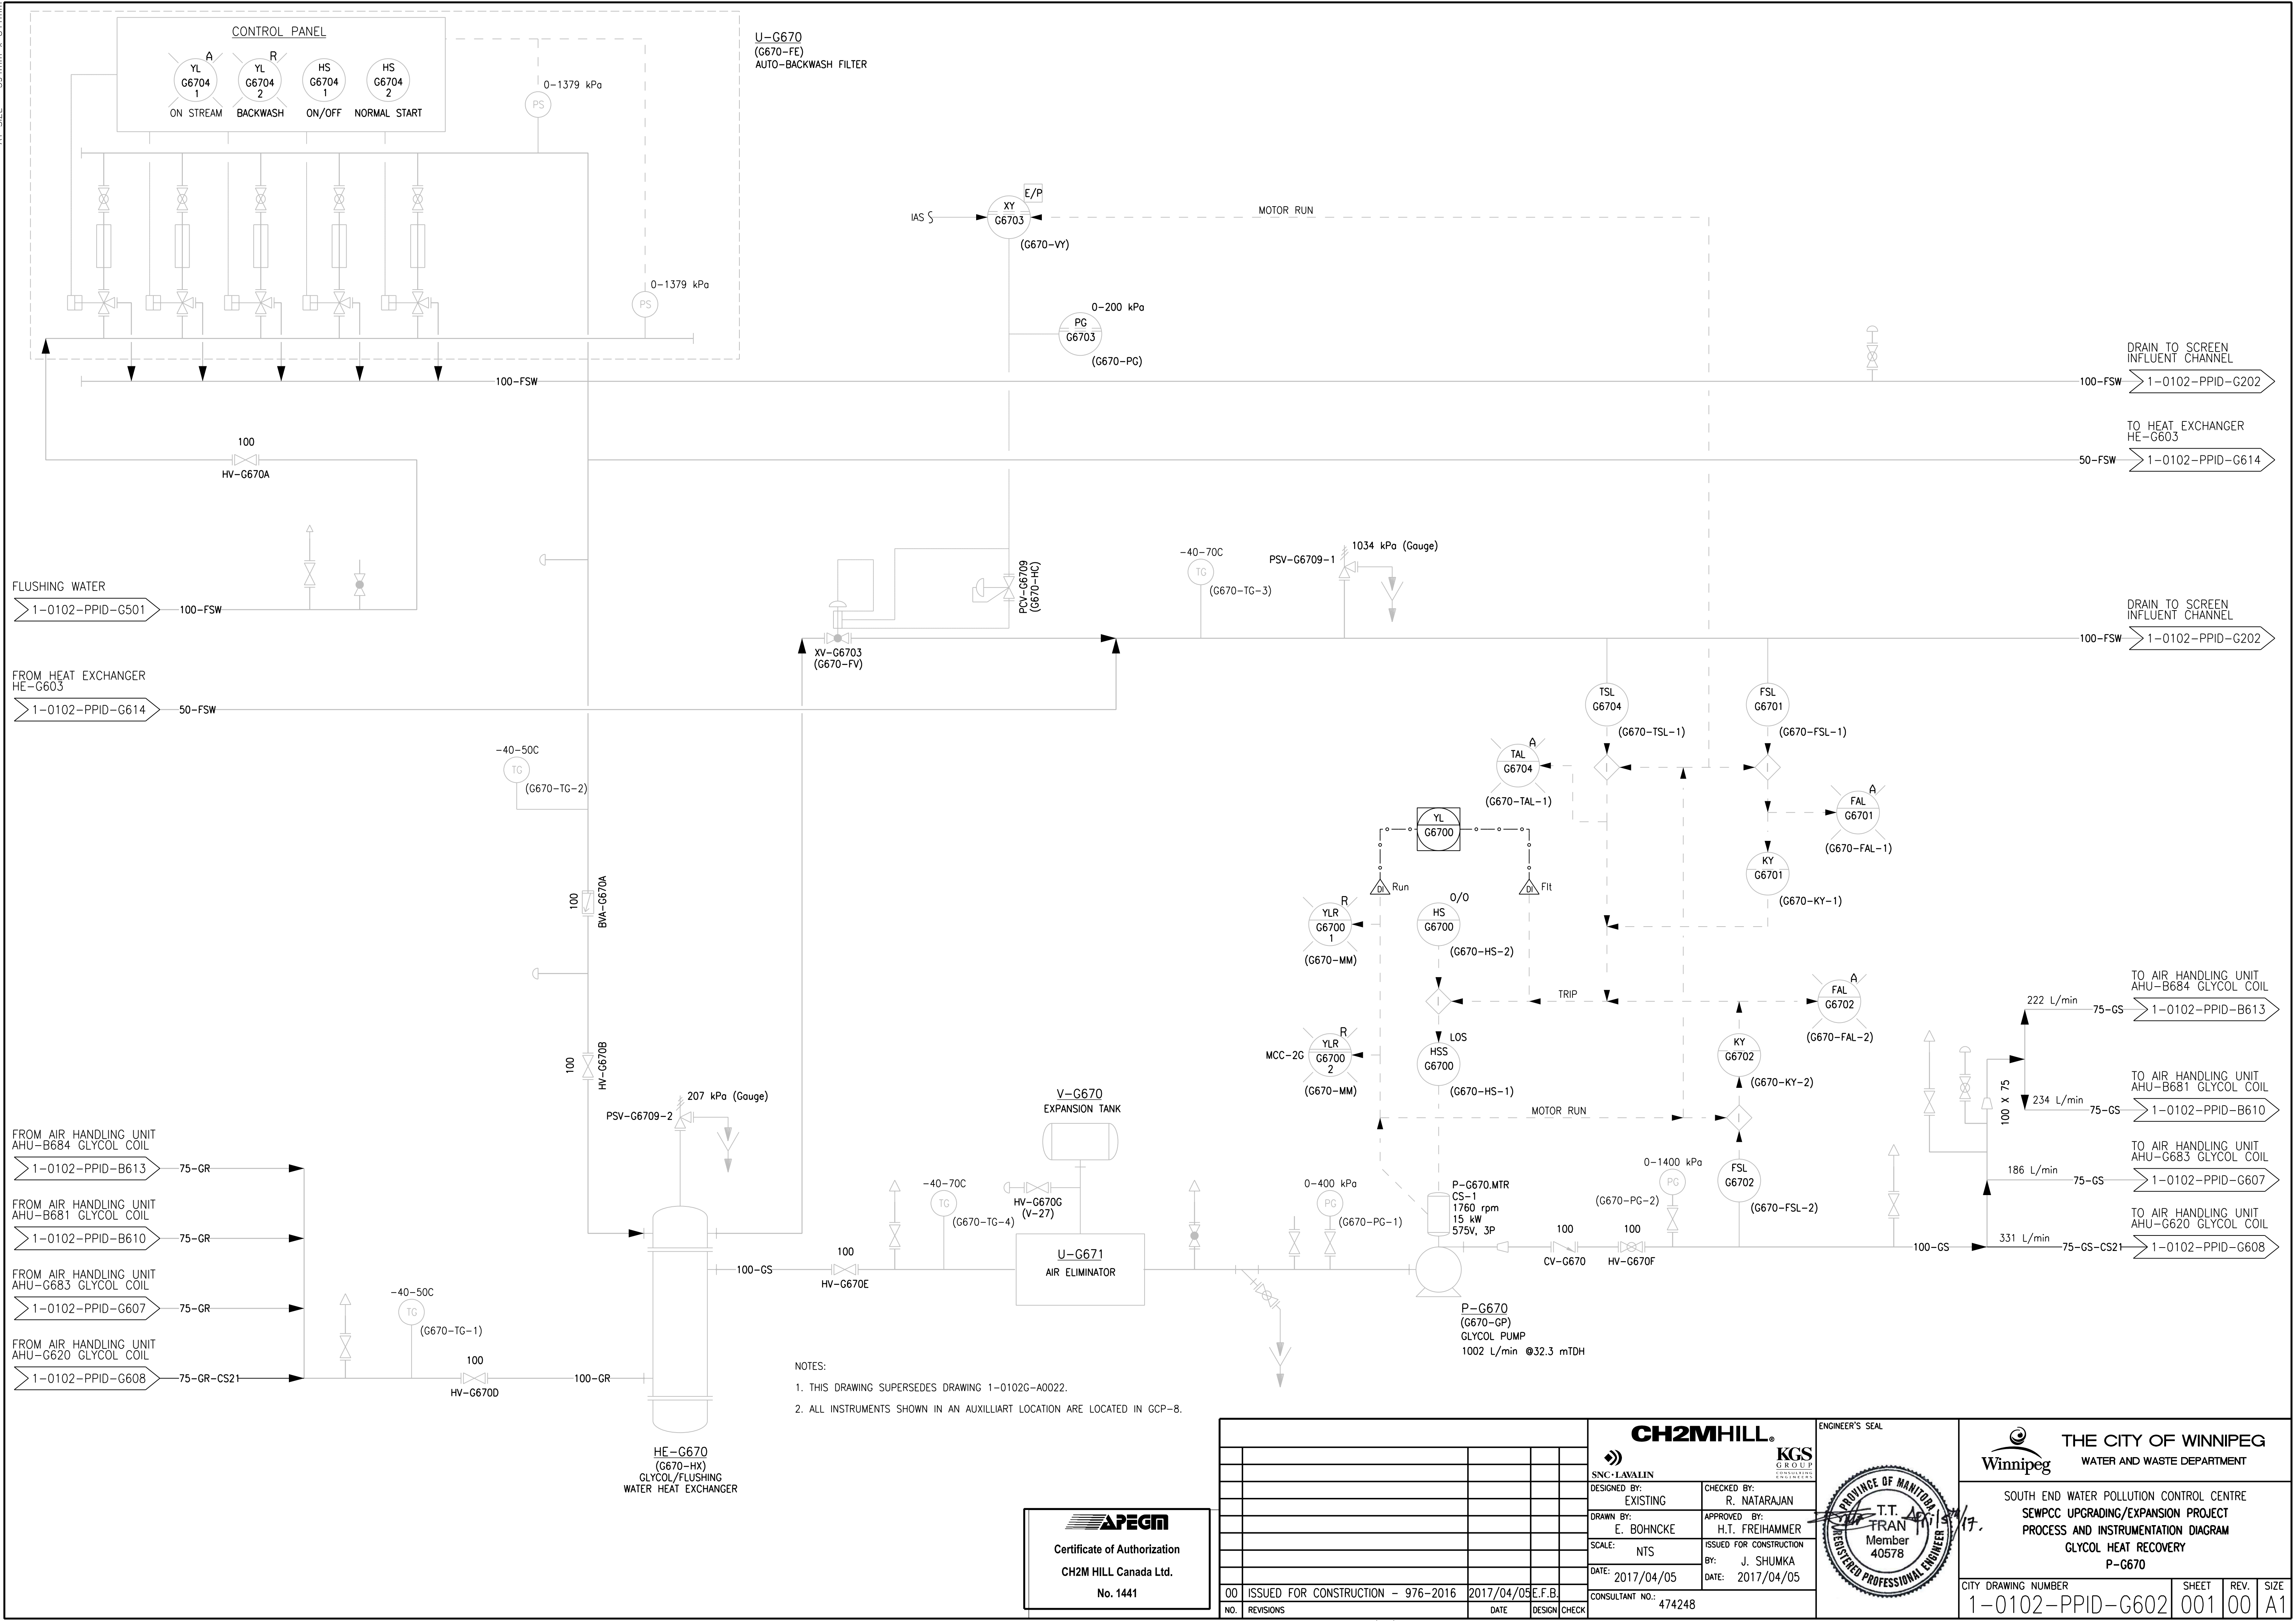

- NOTES:
- 1. THIS DRAWING SUPERSEDES DRAWING 1-0102G-A0022.
 - 2. ALL INSTRUMENTS SHOWN IN AN AUXILIARY LOCATION ARE LOCATED IN GCP-8.



APEGM
Certificate of Authorization
CH2M HILL Canada Ltd.
No. 1441

 SNC-LAVALIN						ENGINEER'S SEAL 		 THE CITY OF WINNIPEG WATER AND WASTE DEPARTMENT			
DESIGNED BY: EXISTING				CHECKED BY: R. NATARAJAN					SOUTH END WATER POLLUTION CONTROL CENTRE SEWPC UPGRADING/EXPANSION PROJECT PROCESS AND INSTRUMENTATION DIAGRAM GLYCOL HEAT RECOVERY P-G670		
DRAWN BY: E. BOHNCKE				APPROVED BY: H.T. FREIHAMMER							
SCALE: NTS				ISSUED FOR CONSTRUCTION BY: J. SHUMKA							
DATE: 2017/04/05				DATE: 2017/04/05							
CONSULTANT NO.: 474248						CITY DRAWING NUMBER 1-0102-PPID-G602			SHEET 001	REV. 00	SIZE A1

PLOT DATE: 2017\03\31

FILE NAME: 1-0102-PPID-G602.dgn

©CH2M HILL 2017. ALL RIGHTS RESERVED.