

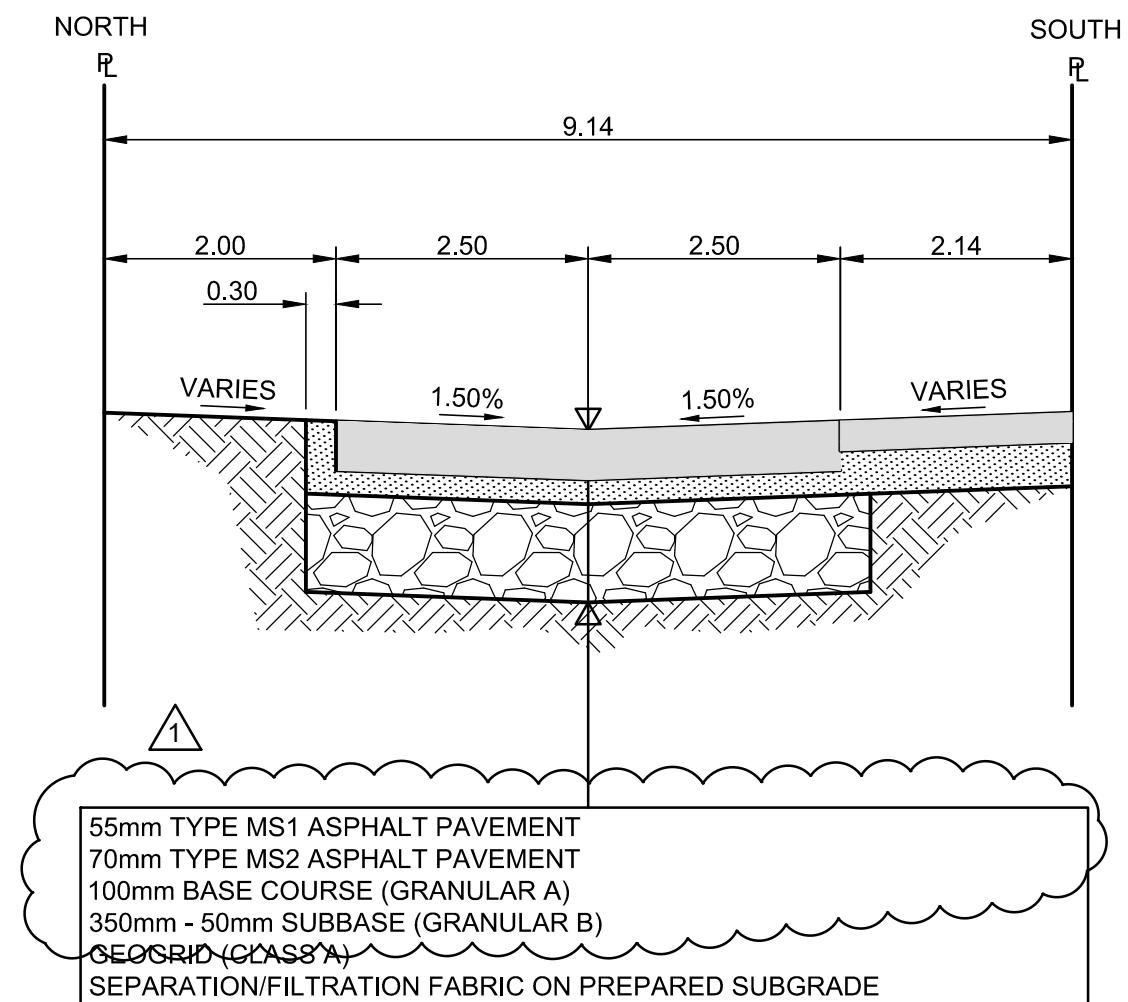
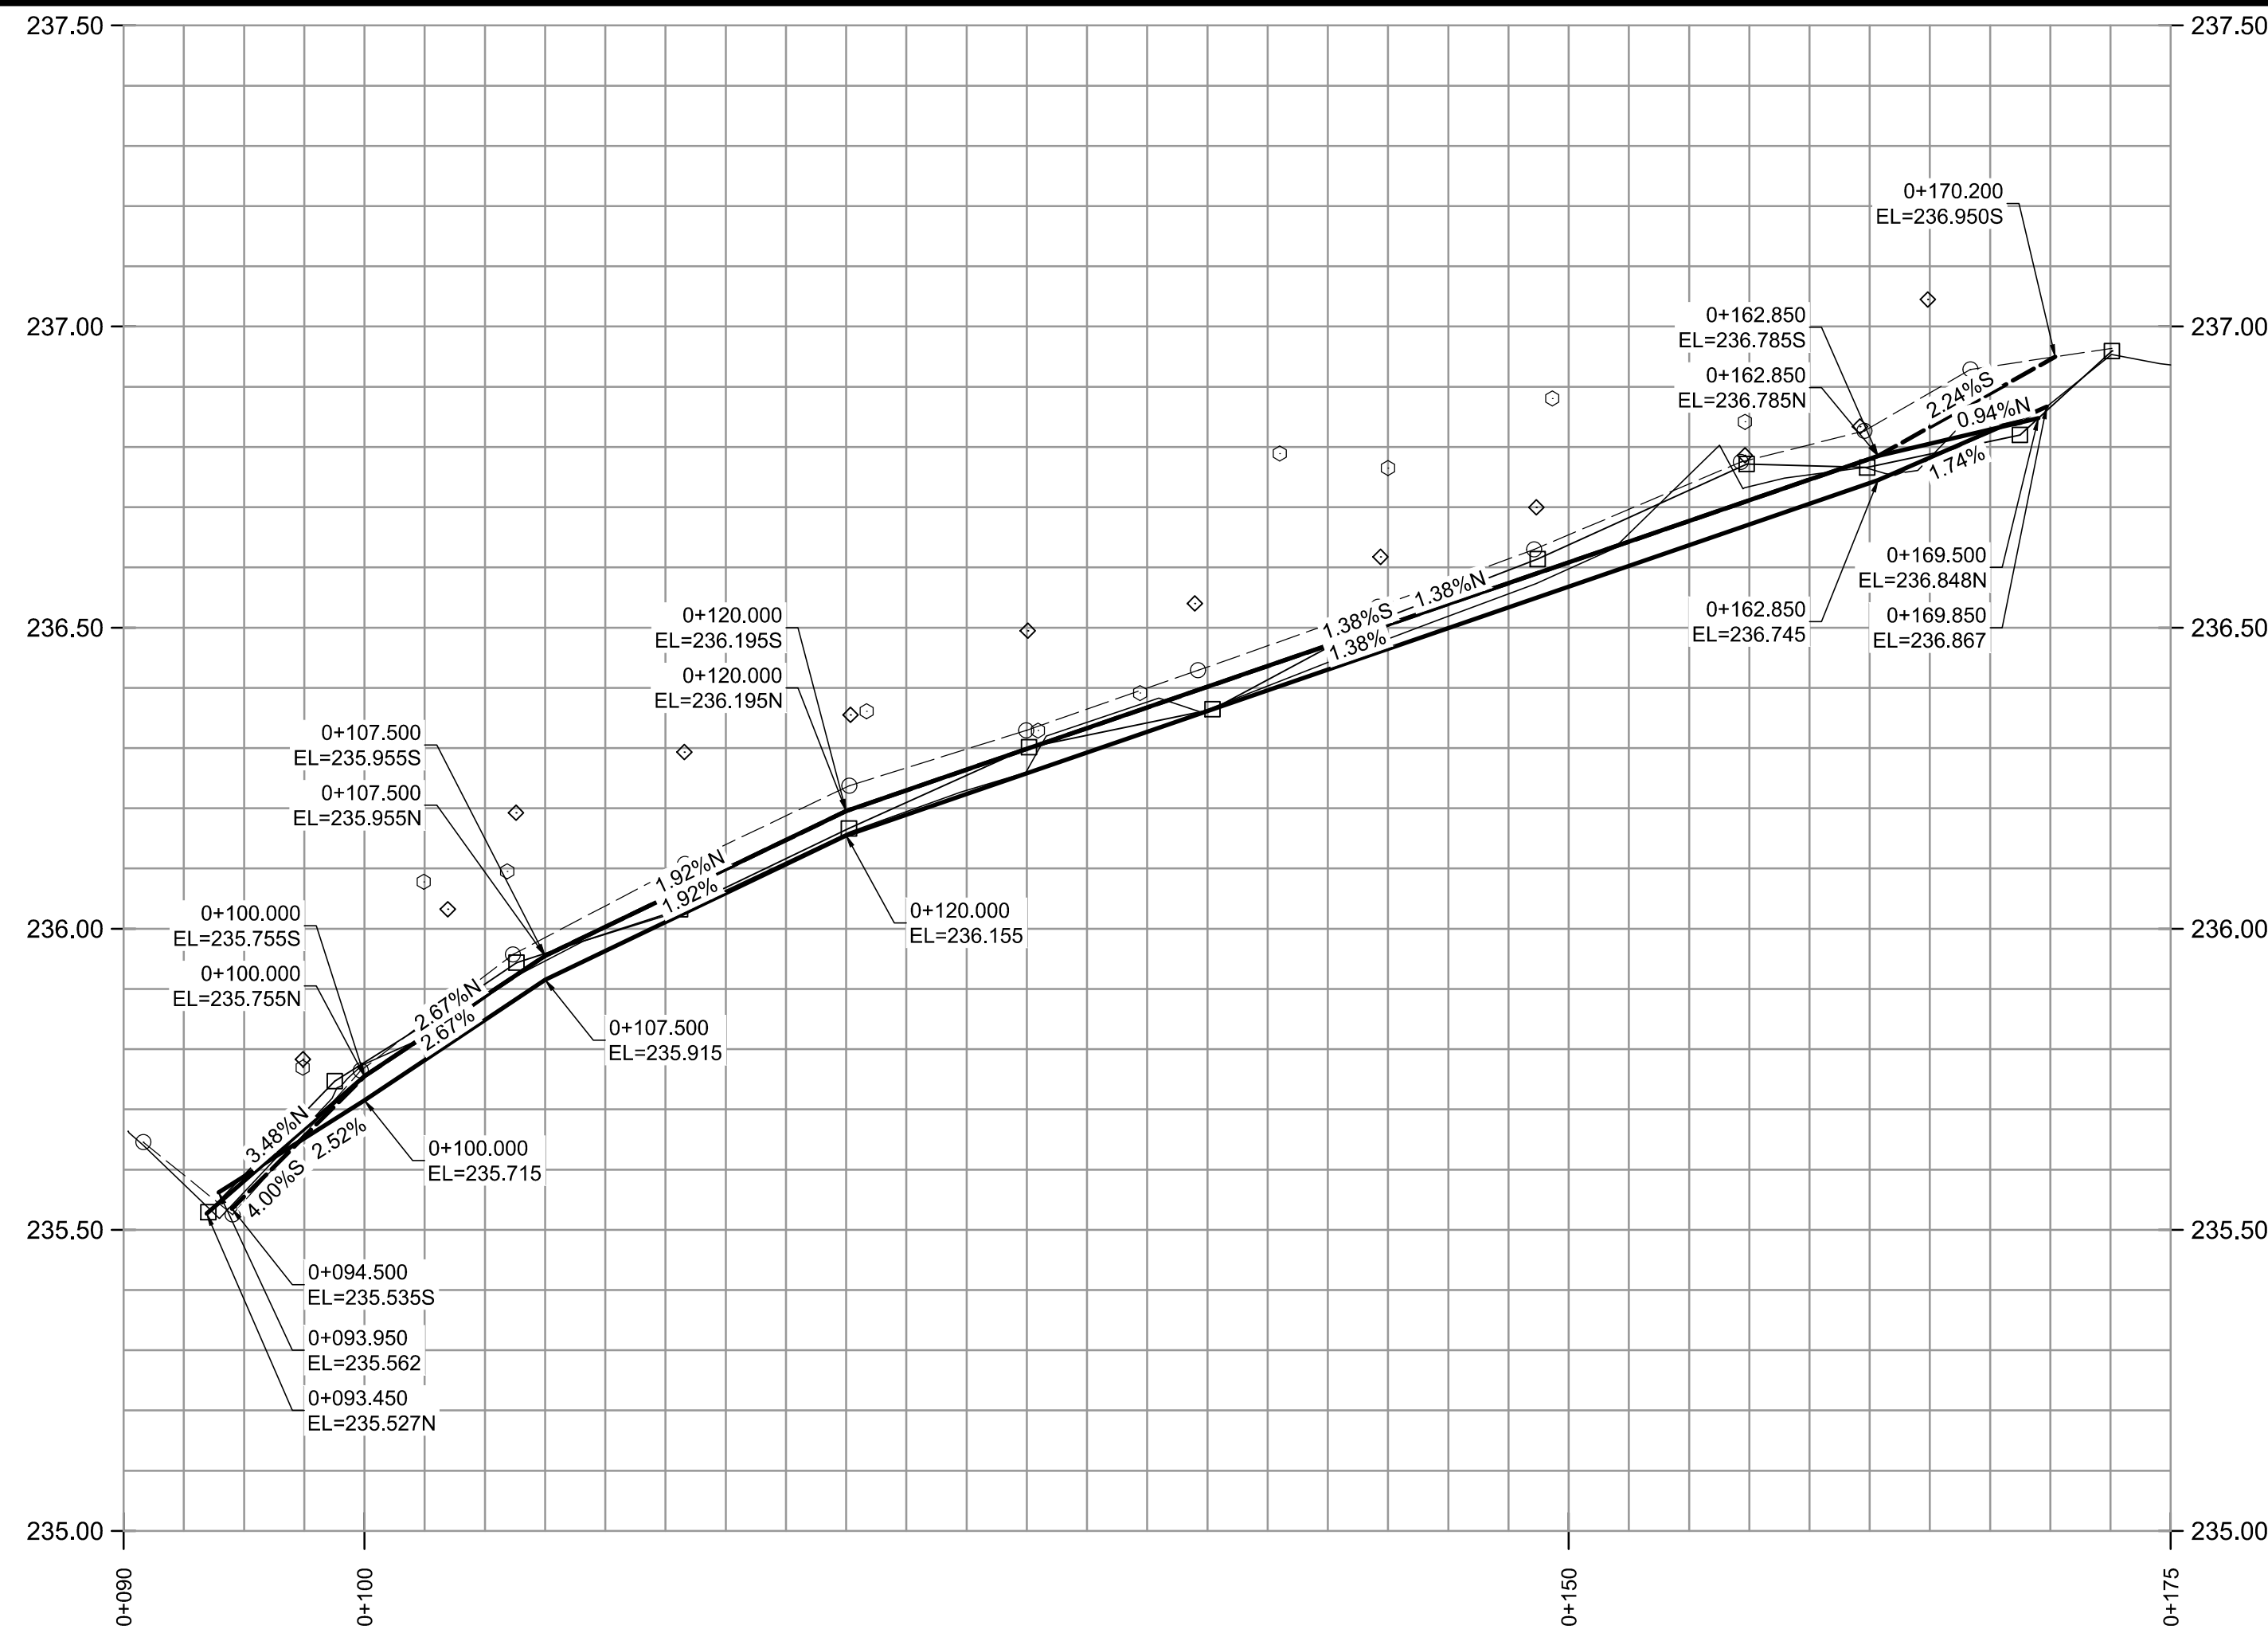


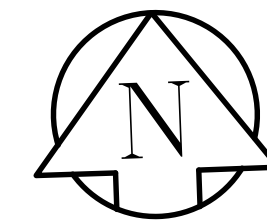

SECTION - TYPICAL
Scale NTS

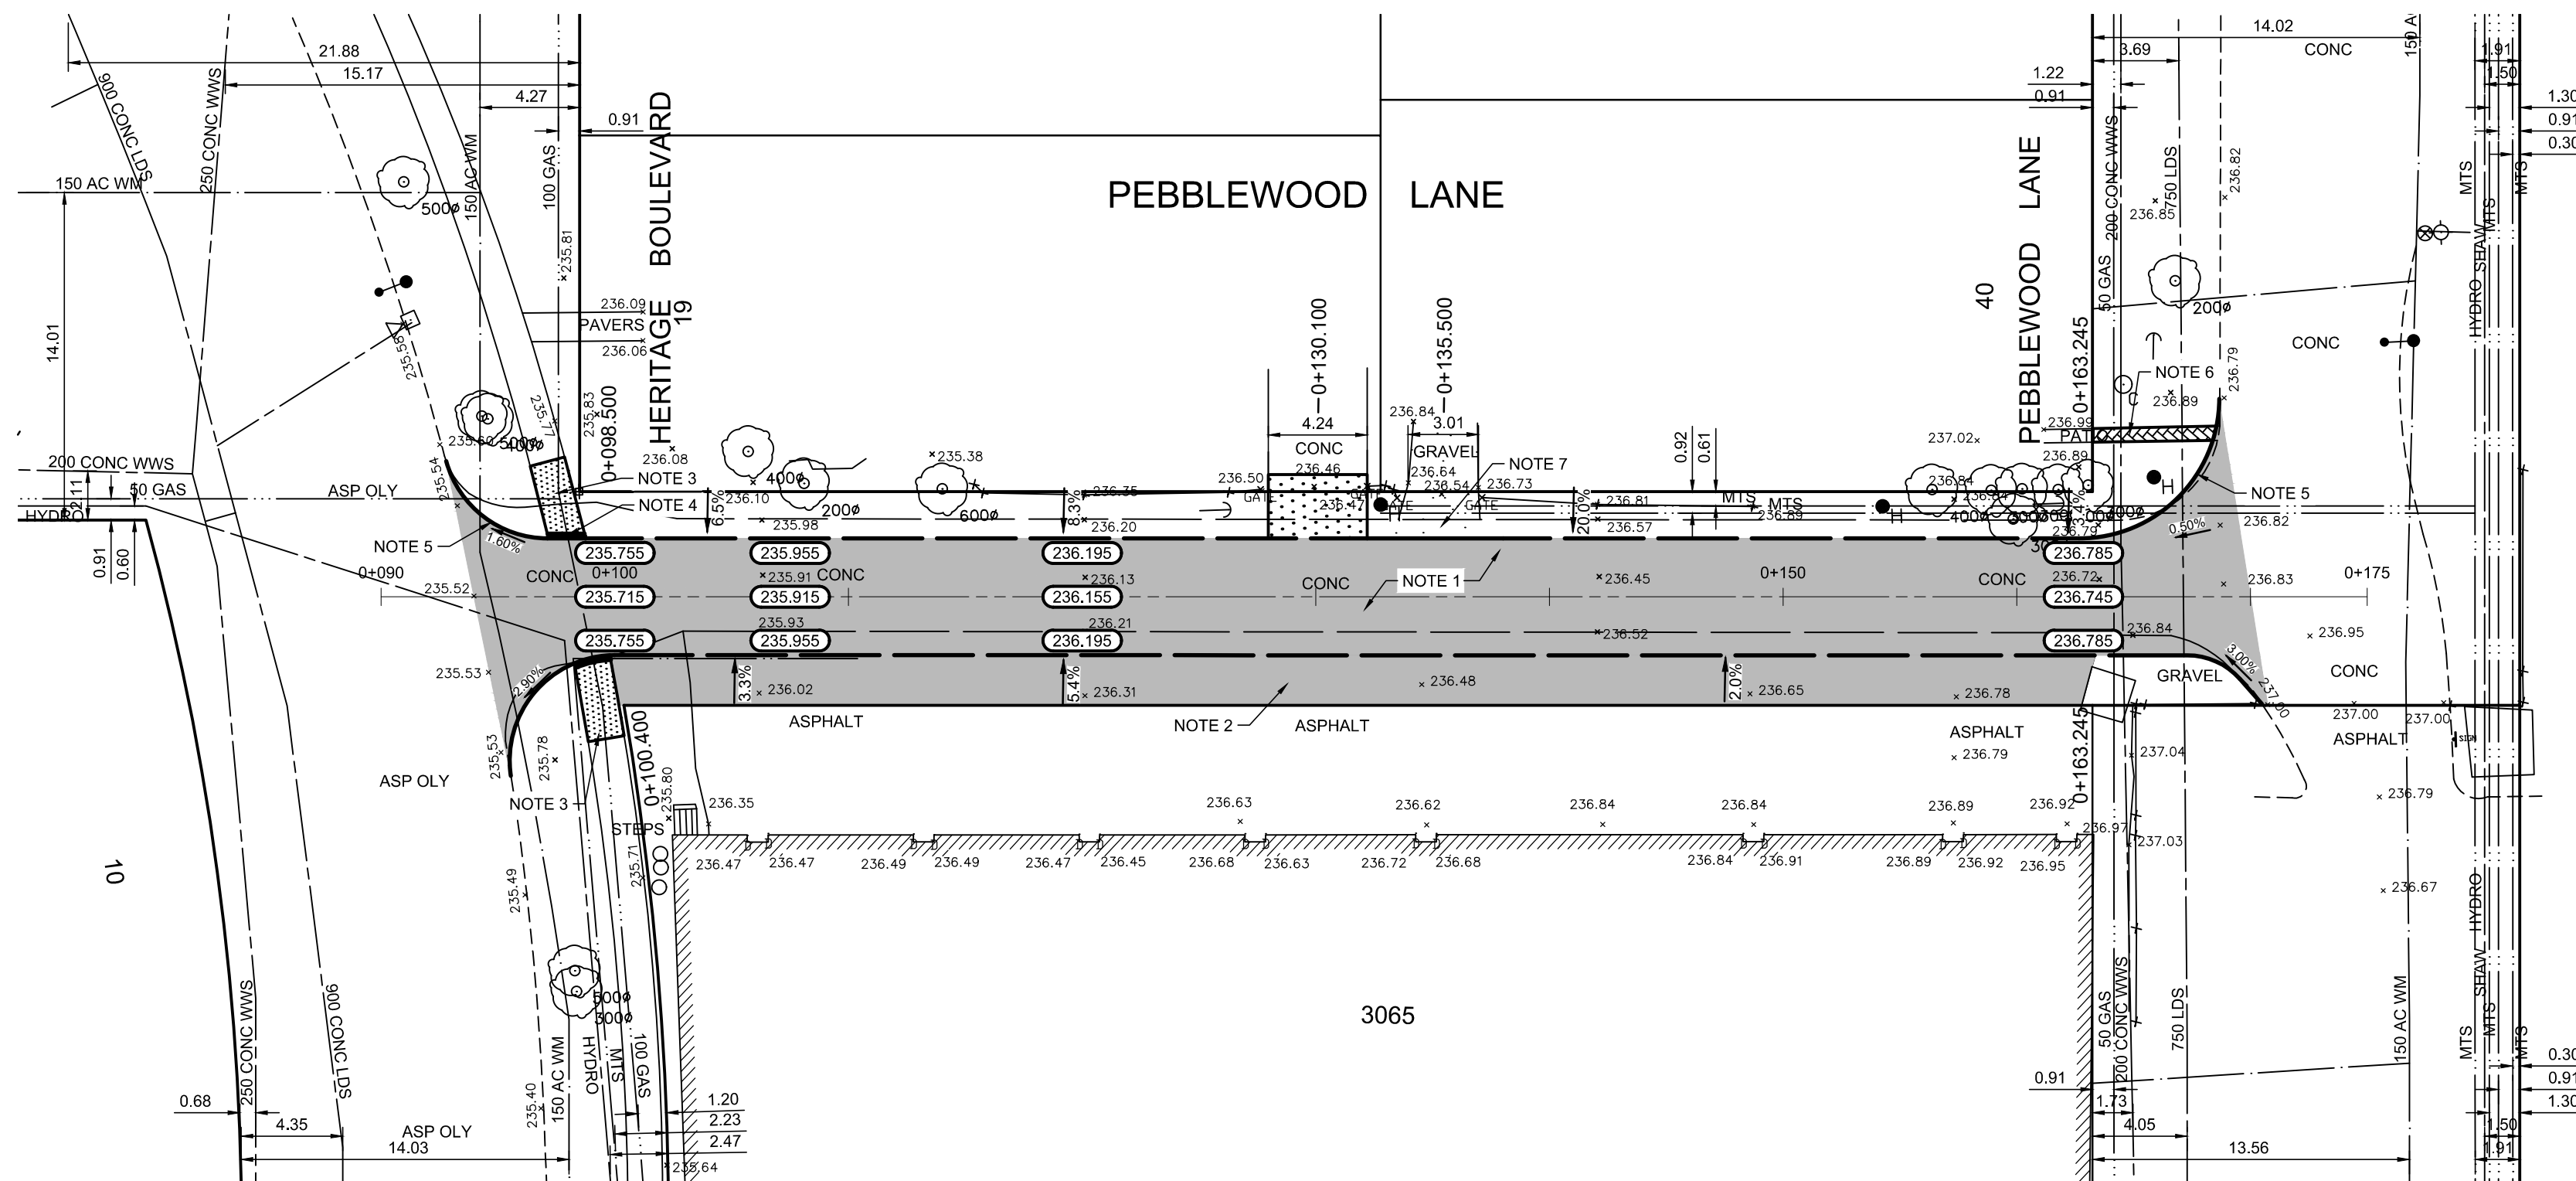

REFERENCE NOTES:

- PAVEMENT DIMENSIONS ARE TO BACK OF CURB
- PROPERTY LINES OBTAINED FROM CITY OF WINNIPEG L.B.I.S., AND NO SCALE FACTOR WAS APPLIED
- REFER TO AECOM FIELD BOOK NO. 5185

CONSTRUCTION NOTES:

- REMOVE EXISTING PAVEMENT AND PLACE NEW 55mm TYPE MS1 AND 70mm TYPE MS2 ASPHALT PAVEMENT
- REMOVE EXISTING PAVEMENT AND PLACE NEW 75mm TYPE MS1 ASPHALT PAVEMENT
- RENEW EXISTING 100mm CONCRETE SIDEWALK
- RENEW EXISTING CURB RAMP (10-12mm HT. MONOLITHIC)
- CONSTRUCT NEW CONCRETE MODIFIED BARRIER CURB AND REVERSED GUTTER FOR ASPHALT PAVEMENT (180mm HT.)
- ADJUST EXISTING PAVING STONES / PATIO BLOCKS TO GRADE
- REGRADE EXISTING GRAVEL



Certificate of Authorization

AECOM Canada ULC

No. 4671 Date: 04/03/2025

METRIC

WHOLE NUMBERS INDICATE MILLIMETRES
DECIMALIZED NUMBERS INDICATE METRES

150 mm W.M.	WATERMAIN	150 mm W.M.	HYDRO	300mm L.D.S.	LAND DRAINAGE SEWER	250mm W.W.S.	WASTEWATER SEWER
◇	HYDRANT	◆	M.T.S.	300mm L.D.S.	300mm L.D.S.	250mm W.W.S.	250mm W.W.S.
⊙	VALVE	⊙	CONCRETE	300mm L.D.S.	300mm L.D.S.	250mm W.W.S.	250mm W.W.S.
□	MANHOLE	●	ASPHALT	300mm L.D.S.	300mm L.D.S.	250mm W.W.S.	250mm W.W.S.
□	CATCH BASIN	■	PROPERTY LINE	300mm L.D.S.	300mm L.D.S.	250mm W.W.S.	250mm W.W.S.
▽	CATCH PIT	▼	SURVEY BAR	300mm L.D.S.	300mm L.D.S.	250mm W.W.S.	250mm W.W.S.
↑	TRAFFIC SIGNAL POLE	↑	ELEVATION	300mm L.D.S.	300mm L.D.S.	250mm W.W.S.	250mm W.W.S.
↑	STREET LIGHT	↑	TREE	300mm L.D.S.	300mm L.D.S.	250mm W.W.S.	250mm W.W.S.
↑	GAS	↑	SIDEWALK RAMP	300mm L.D.S.	300mm L.D.S.	250mm W.W.S.	250mm W.W.S.
EXISTING	LEGEND - PLAN	PROPOSED	EXISTING	LEGEND - PLAN	PROPOSED	EXISTING	LEGEND - PROFILE

LOCATION APPROVED
UNDERGROUND STRUCTURES

SUPV. U/G STRUCTURES
COMMITTEE

DATE

NOTE:
LOCATION OF UNDERGROUND STRUCTURES AS SHOWN ARE BASED ON THE BEST INFORMATION AVAILABLE, BUT NO GUARANTEE IS GIVEN THAT ALL EXISTING UTILITIES ARE SHOWN OR THAT THE GIVEN LOCATIONS ARE EXACT. CONFIRMATION OF EXISTENCE AND EXACT LOCATION OF ALL SERVICES MUST BE OBTAINED FROM THE INDIVIDUAL UTILITIES BEFORE PROCEEDING WITH CONSTRUCTION.

B.M. Zone: 40, # 15 - N.E. Corn. Ness Ave. & Heritage Blvd., Tbl. in W. Concr. Foundation No. 3087 Ness Ave., 0.5m N. & 0.2m below scored Concr. brick of S.W. Corn. of Bldg.

ELEVATION: 235.792

NO.	REVISIONS	DATE	BY
1	ISSUED FOR ADDENDUM 2	04/03/2025	BC
0	ISSUED FOR TENDER	03/20/2025	BC
A	ISSUED FOR REVIEW	01/31/2025	BC

AECOM

DESIGNED BY	BC	CHECKED BY	RC
DRAWN BY	RAM	APPROVED BY	RC
HOR. SCALE:	1:250	RELEASED FOR CONSTRUCTION BY:	
VERTICAL:	1:10	DATE	01/31/2025

ENGINEER'S SEAL

CONSULTANT DRAWING NO.
CT-29



PUBLIC WORKS DEPARTMENT
ENGINEERING DIVISION

2025 LOCAL STREET
RENEWAL PROGRAM

LANE FROM HERITAGE BOULEVARD TO PEBBLEWOOD LANE
PAVEMENT RECONSTRUCTION
HERITAGE BOULEVARD TO STATION 0+170

CITY DRAWING NUMBER

SHEET 29 OF 33