

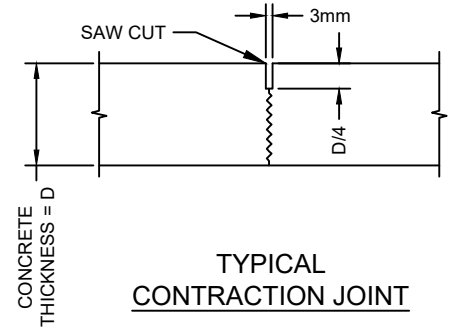
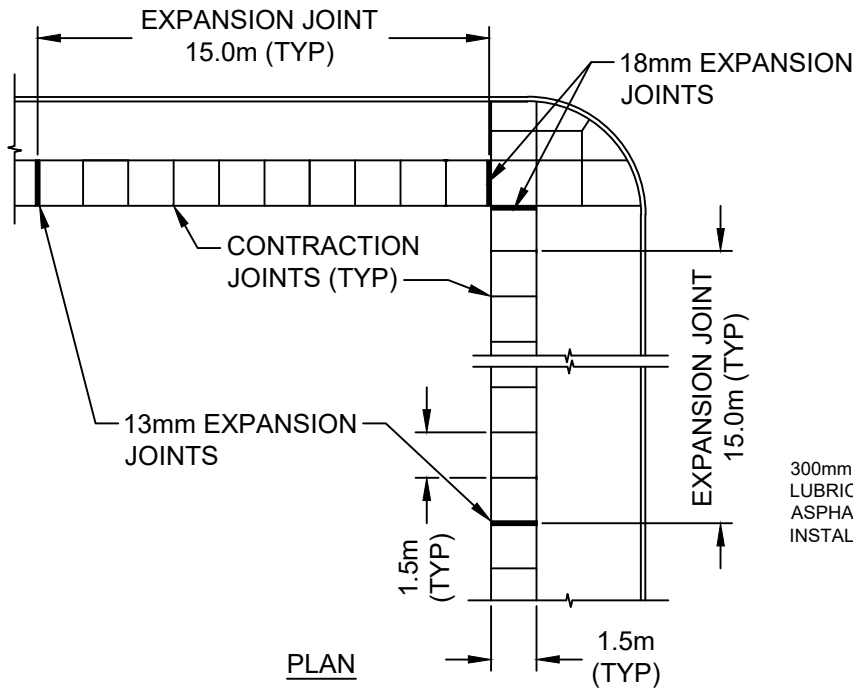


# **APPENDIX 'H'**

## **SIDEWALK EXPANSION JOINTS STANDARD DETAIL**

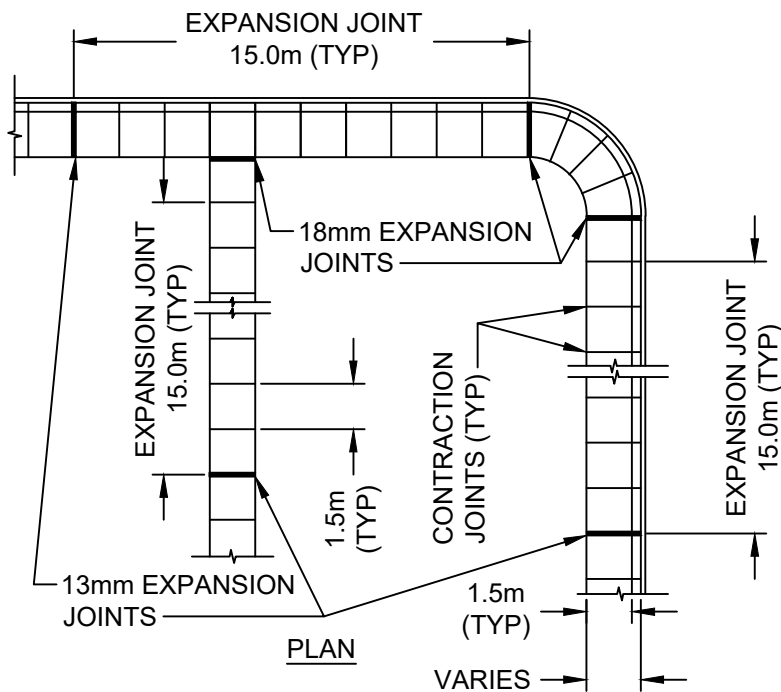

300mm LONG 10M DOWELS  
LUBRICATED WITH  
ASPHALTIC CUT-BACK,  
INSTALLED 450mm O/C

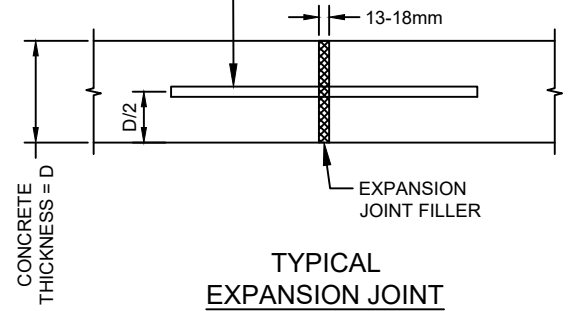

THE CITY OF WINNIPEG  
PUBLIC WORKS DEPARTMENT

Reference Spec. No.  
CW 3325

SIDEWALK EXPANSION  
JOINTS

Revisions

| 1.  | FEB 25 | ADDED DOWELS | T.K. |
|-----|--------|--------------|------|
| No. | Date   | Description  | By   |

Designed By:  
A.G.

Drawn By:  
R.B.

Scale :  
N.T.S.

Checked By:  
B.K.

Date:  
2024-10-01

Drawing No.

Approved:  
PAVEMENT MANAGEMENT BRANCH

SD-228AA