
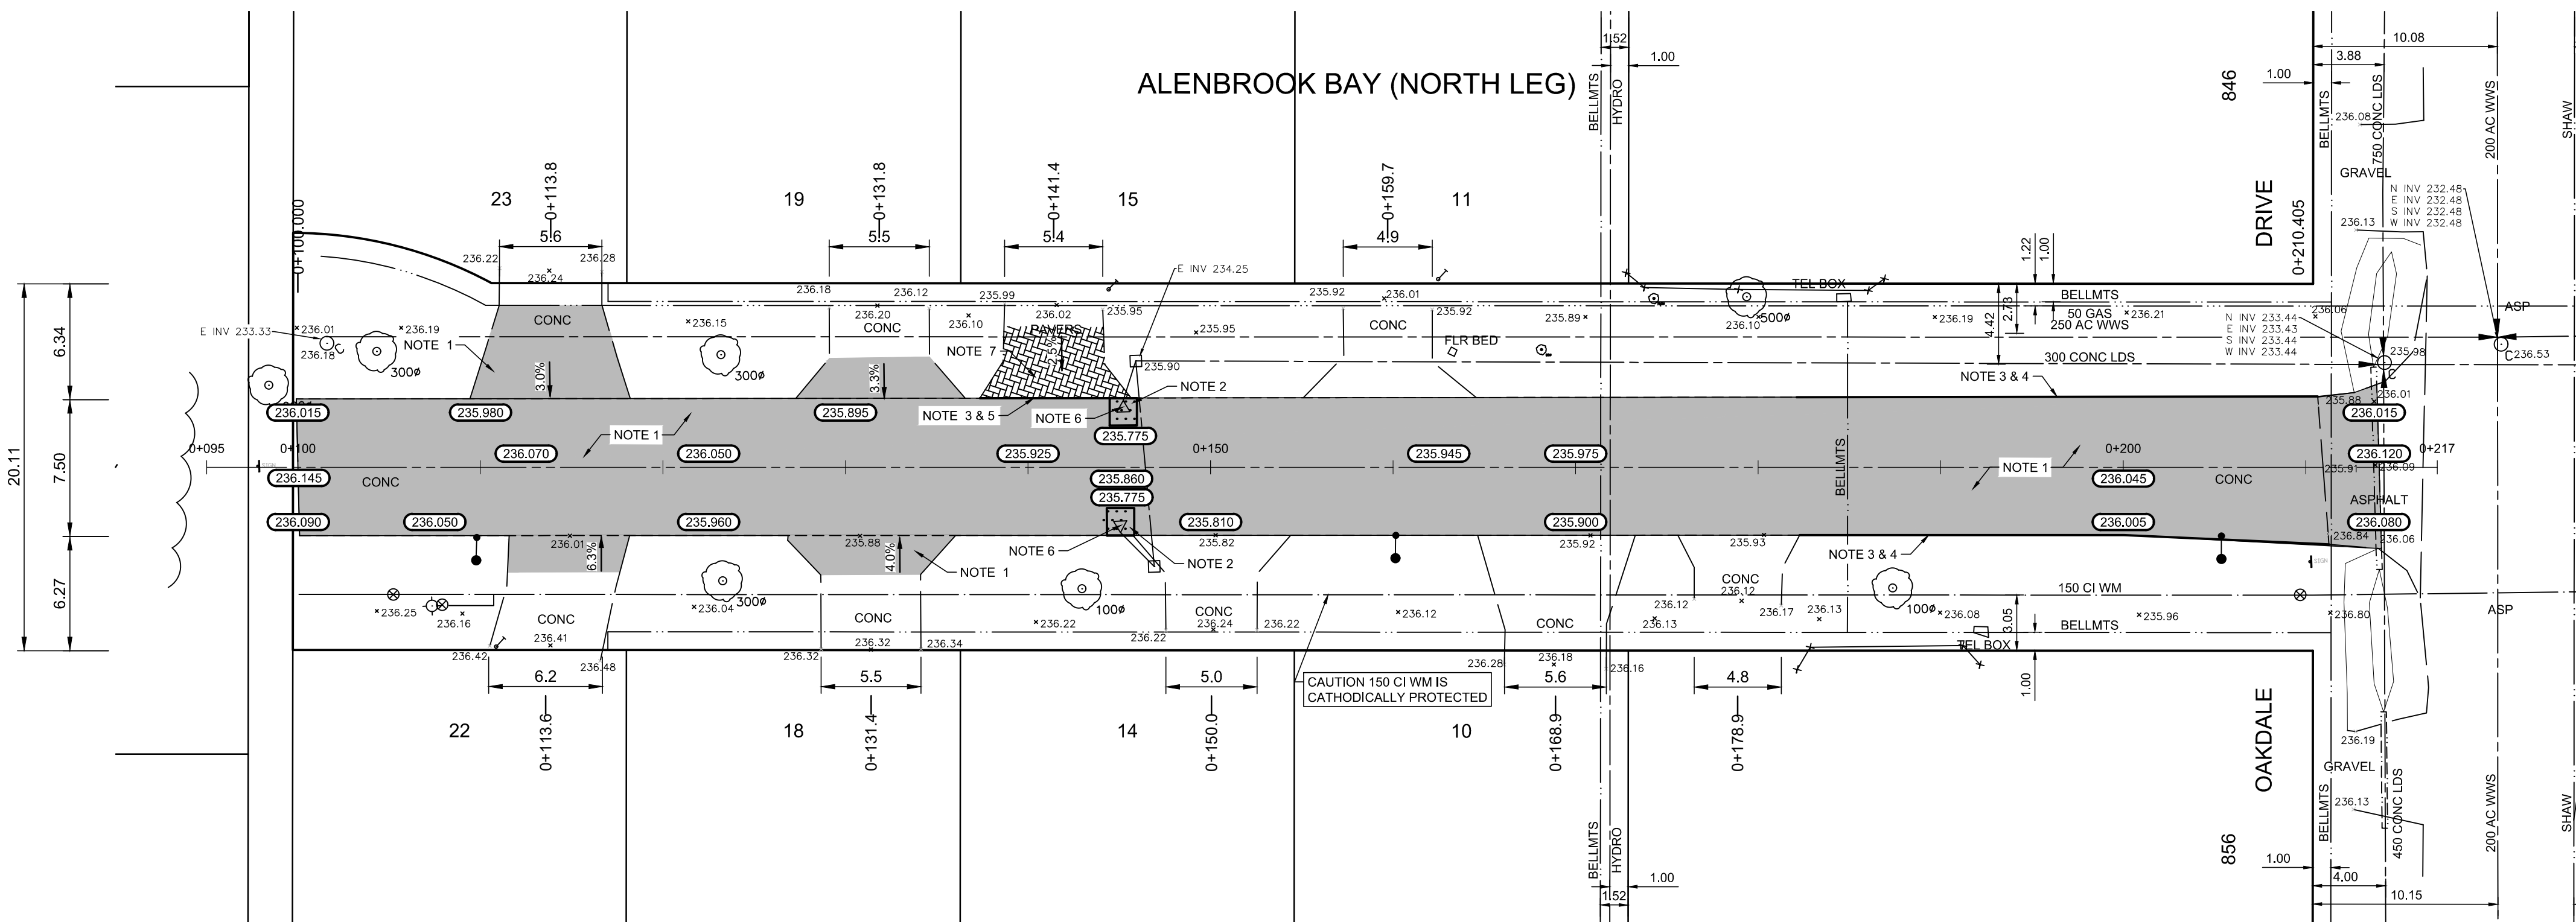


REFERENCE NOTES:

- PAVEMENT DIMENSIONS ARE TO BACK OF CURB
- PROPERTY LINES OBTAINED FROM CITY OF WINNIPEG L.B.I.S., AND NO SCALE FACTOR WAS APPLIED
- REFER TO AECOM FIELD BOOK NO. 5181

CONSTRUCTION NOTES:

- PLACE NEW ASPHALT PAVEMENT OVERLAY (50mm AVERAGE THICKNESS, TYPE MS1)
- REMOVE EXISTING PAVEMENT AND CONSTRUCT NEW 150mm REINFORCED CONCRETE PAVEMENT c/w ASPHALT PAVEMENT OVERLAY TYPE MS1
- PLANE EXISTING 100mm MOUNTABLE CURB
- CONSTRUCT NEW CONCRETE LIP CURB (75mm HT. DOWELLED, SD-202C)
- CONSTRUCT NEW CONCRETE LIP CURB (40mm HT. INTEGRAL)
- ADJUST MANHOLE / CATCH BASIN FRAME TO GRADE
- ADJUST EXISTING PAVING STONES / PATIO BLOCKS TO GRADE

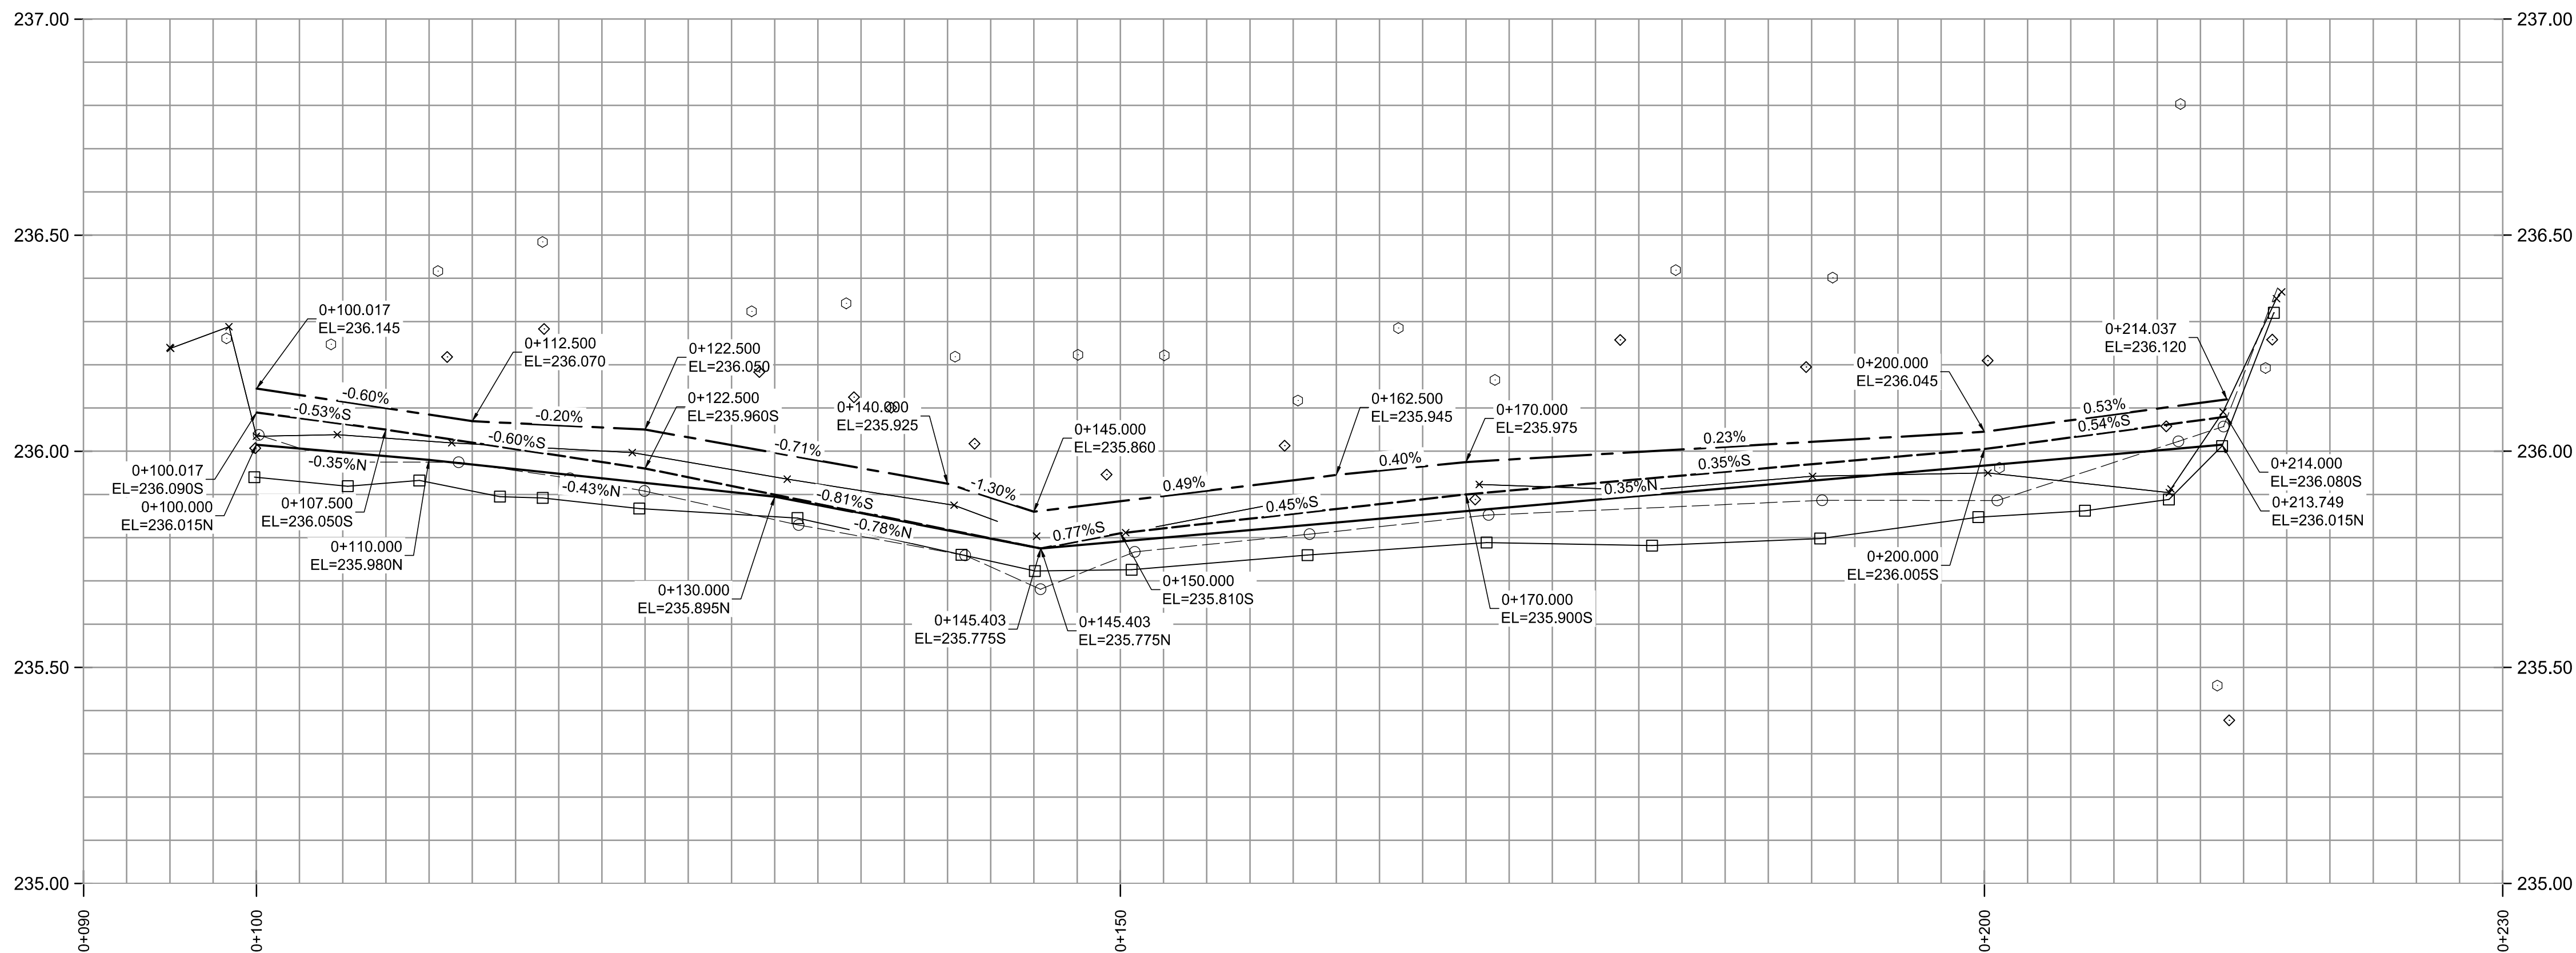

Certificate of Authorization

AECOM Canada ULC

No. 4671 Date: 03/20/2025

METRIC

WHOLE NUMBERS INDICATE MILLIMETRES
DECIMALIZED NUMBERS INDICATE METRES

EXISTING	LEGEND - PLAN	PROPOSED	EXISTING	LEGEND - PLAN	PROPOSED	EXISTING	LEGEND - PROFILE	PROPOSED
150 mm W.M.	WATERMAIN	150 mm W.M.	HYDRO	M.T.S.	HYDRO	CONC	CONC	CONC
300mm L.D.S.	LAND DRAINAGE SEWER	300mm L.D.S.	CONCRETE	CONCRETE	CONCRETE	ASPHALT	ASPHALT	ASPHALT
250mm W.W.S.	WASTEWATER SEWER	250mm W.W.S.	PROPERTY LINE	PROPERTY LINE	PROPERTY LINE	SURVEY BAR	SURVEY BAR	SURVEY BAR
MANHOLE	MANHOLE	MANHOLE	CATCH BASIN	CATCH BASIN	CATCH BASIN	CATCH PIT	CATCH PIT	CATCH PIT
TRAFFIC SIGNAL POLE	TRAFFIC SIGNAL POLE	TRAFFIC SIGNAL POLE	STREET LIGHT	STREET LIGHT	STREET LIGHT	GAS	GAS	GAS

LOCATION APPROVED
UNDERGROUND STRUCTURES

SUPV. U/G STRUCTURES
COMMITTEE

NOTE:
LOCATION OF UNDERGROUND STRUCTURES AS SHOWN ARE BASED ON THE BEST INFORMATION AVAILABLE. BUT NO GUARANTEE IS GIVEN THAT ALL EXISTING UTILITIES ARE SHOWN OR THAT THE GIVEN LOCATIONS ARE EXACT. CONFIRMATION OF EXISTENCE AND EXACT LOCATION OF ALL SERVICES MUST BE OBTAINED FROM THE INDIVIDUAL UTILITIES BEFORE PROCEEDING WITH CONSTRUCTION.

B.M. Zone 49, # 18 - E. side Haney Str., N. of Ridgewood Ave., Tbt. in N. Concr. Foundation No. 863 Haney Str., 1.0m E. of N.W. Corn. of house & 0.3m below stucco.

ELEVATION: 235.910

AECOM

DESIGNED BY	BC	CHECKED BY	RC
DRAWN BY	RAM	APPROVED BY	RC
HOR. SCALE:	1:250	RELEASED FOR CONSTRUCTION BY:	
VERTICAL:	1:10	DATE	01/31/2025

ENGINEER'S SEAL

CONSULTANT DRAWING NO.
CT-09



PUBLIC WORKS DEPARTMENT
ENGINEERING DIVISION

2025 LOCAL STREET
RENEWAL PROGRAM

CITY DRAWING NUMBER

SHEET 09 OF 33

ALENBROOK BAY (NORTH LEG) - END TO OAKDALE DRIVE
THIN BITUMINOUS OVERLAY
STATION 0+090 TO OAKDALE DRIVE