
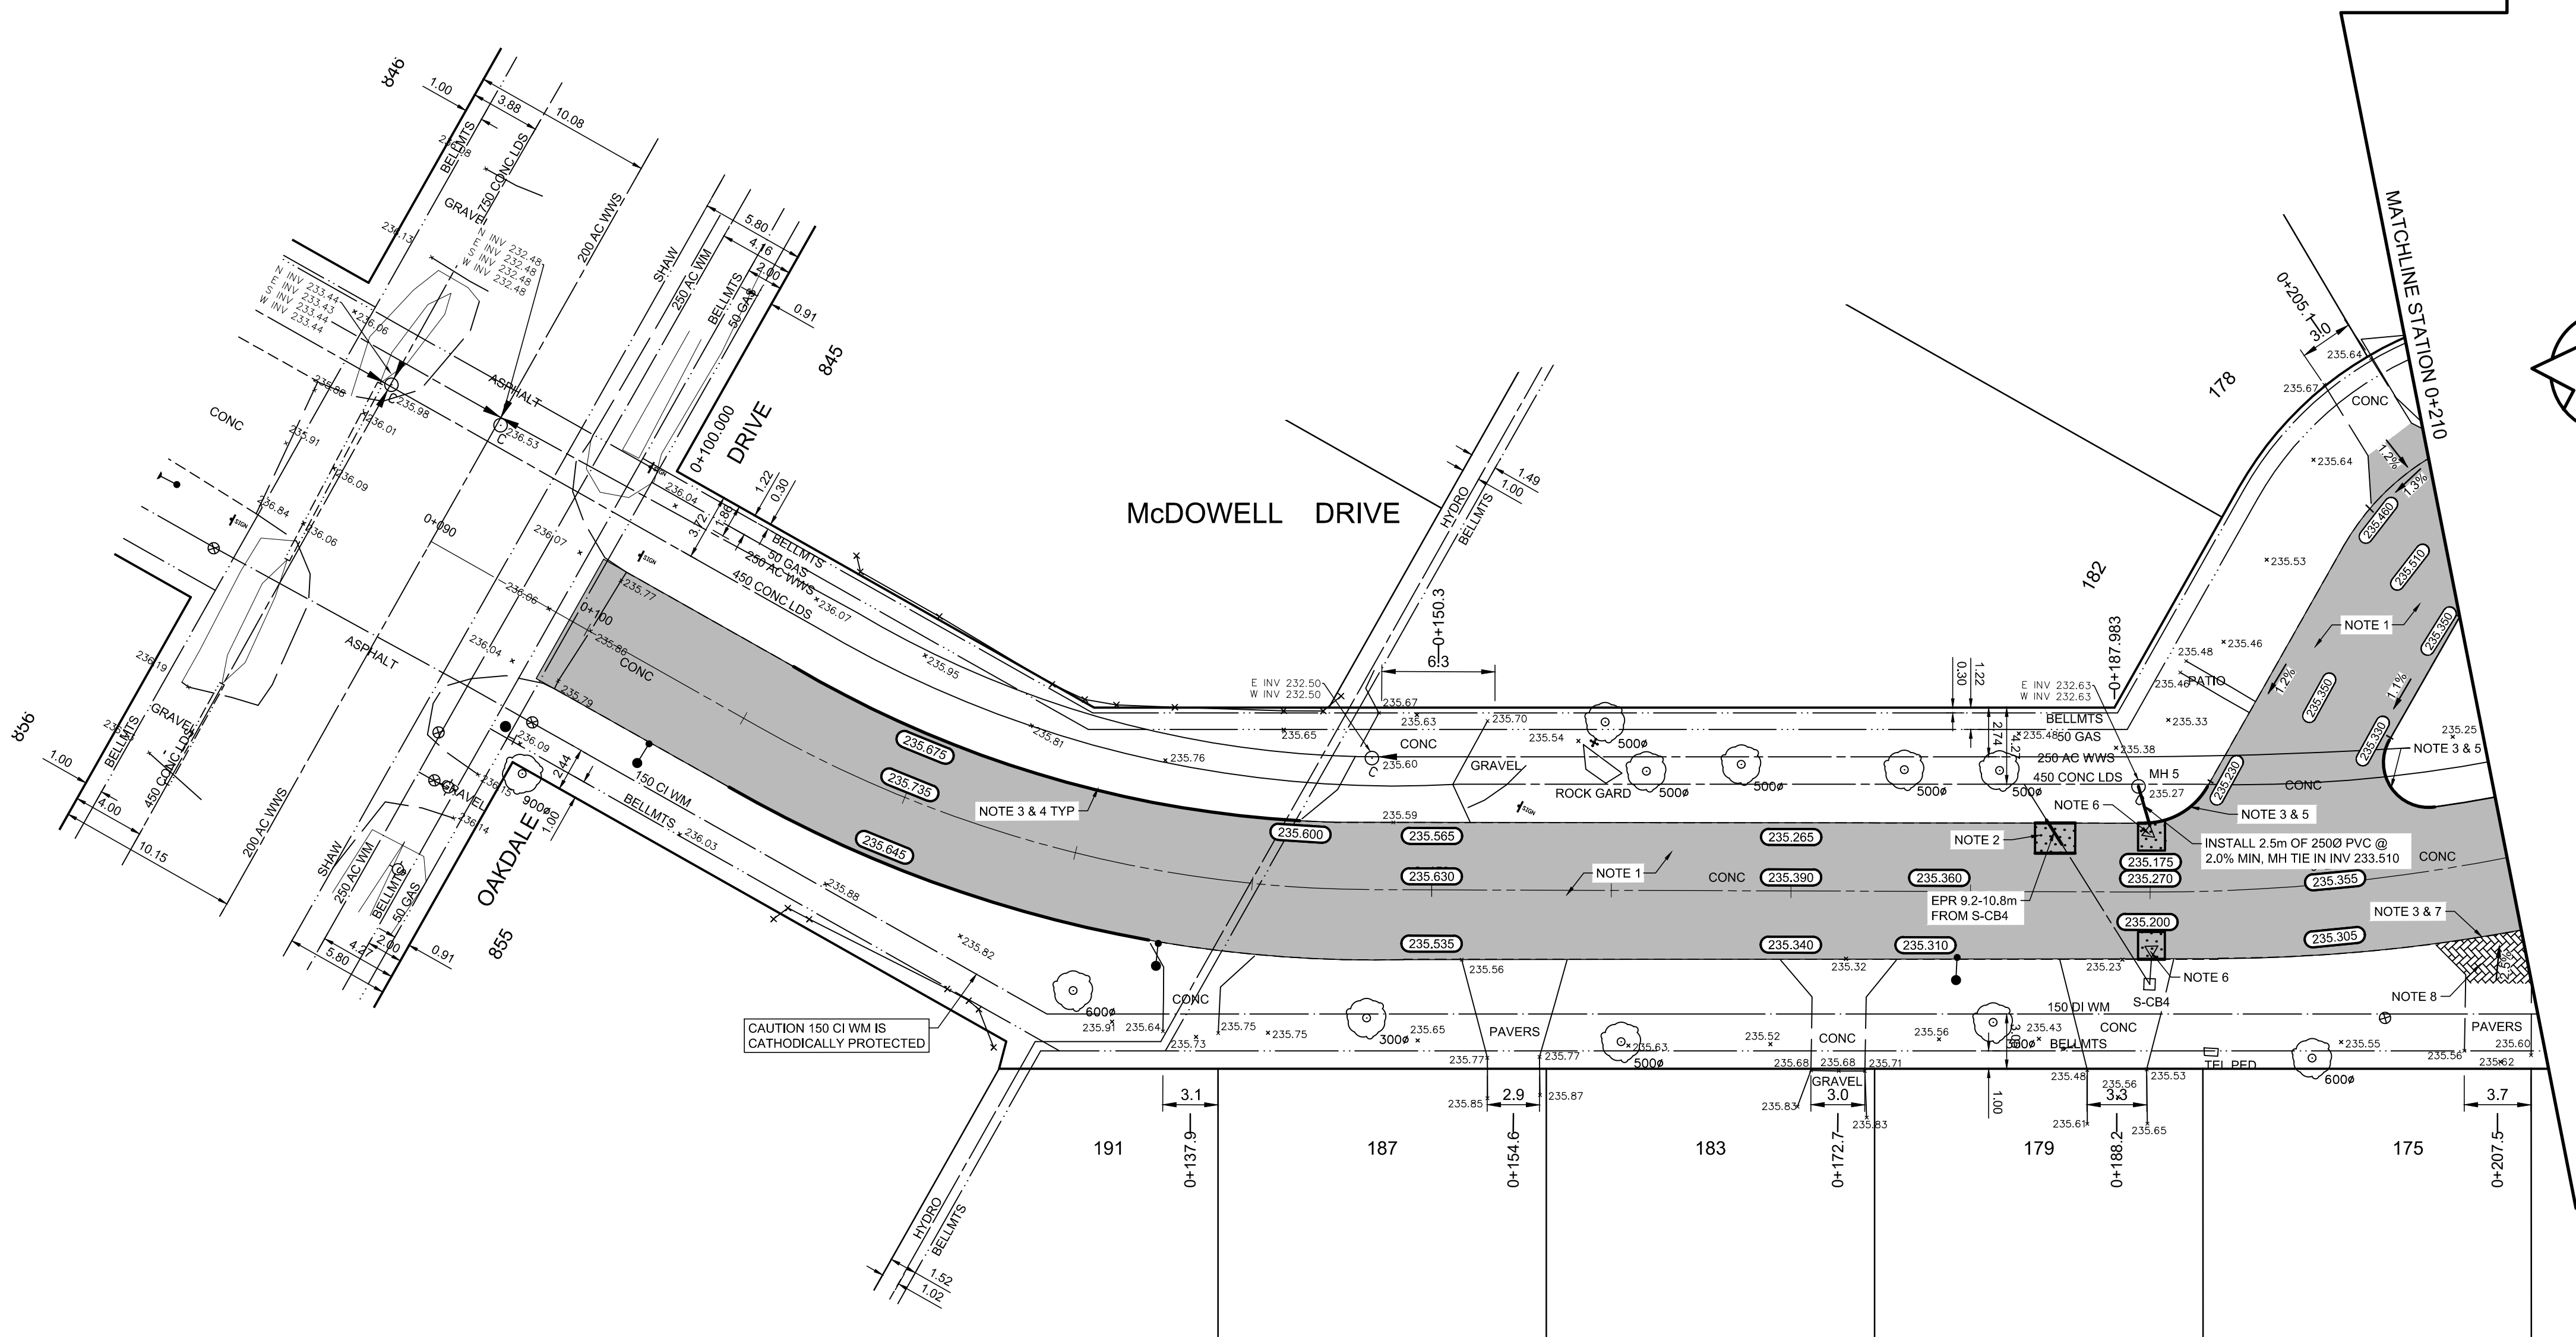


REFERENCE NOTES:

- A. PAVEMENT DIMENSIONS ARE TO BACK OF CURB
- B. PROPERTY LINES OBTAINED FROM CITY OF WINNIPEG L.B.I.S., AND NO SCALE FACTOR WAS APPLIED
- C. REFER TO AECOM FIELD BOOK NO. 5185

CONSTRUCTION NOTES:

1. PLACE NEW ASPHALT PAVEMENT OVERLAY (50mm AVERAGE THICKNESS, TYPE MS1)
2. REMOVE EXISTING PAVEMENT AND CONSTRUCT NEW 150mm REINFORCED CONCRETE PAVEMENT c/w ASPHALT PAVEMENT OVERLAY TYPE MS1
3. PLANE EXISTING 100mm MOUNTABLE CURB
4. INSTALL NEW CONCRETE LIP CURB (75mm HT. DOWELLED)
5. INSTALL NEW CONCRETE MODIFIED BARRIER CURB (150mm HT. DOWELLED)
6. ADJUST MANHOLE / CATCH BASIN FRAME TO GRADE
7. CONSTRUCT NEW CONCRETE LIP CURB (40mm HT. INTEGRAL)
8. ADJUST EXISTING PAVING STONES / PATIO BLOCKS TO GRADE

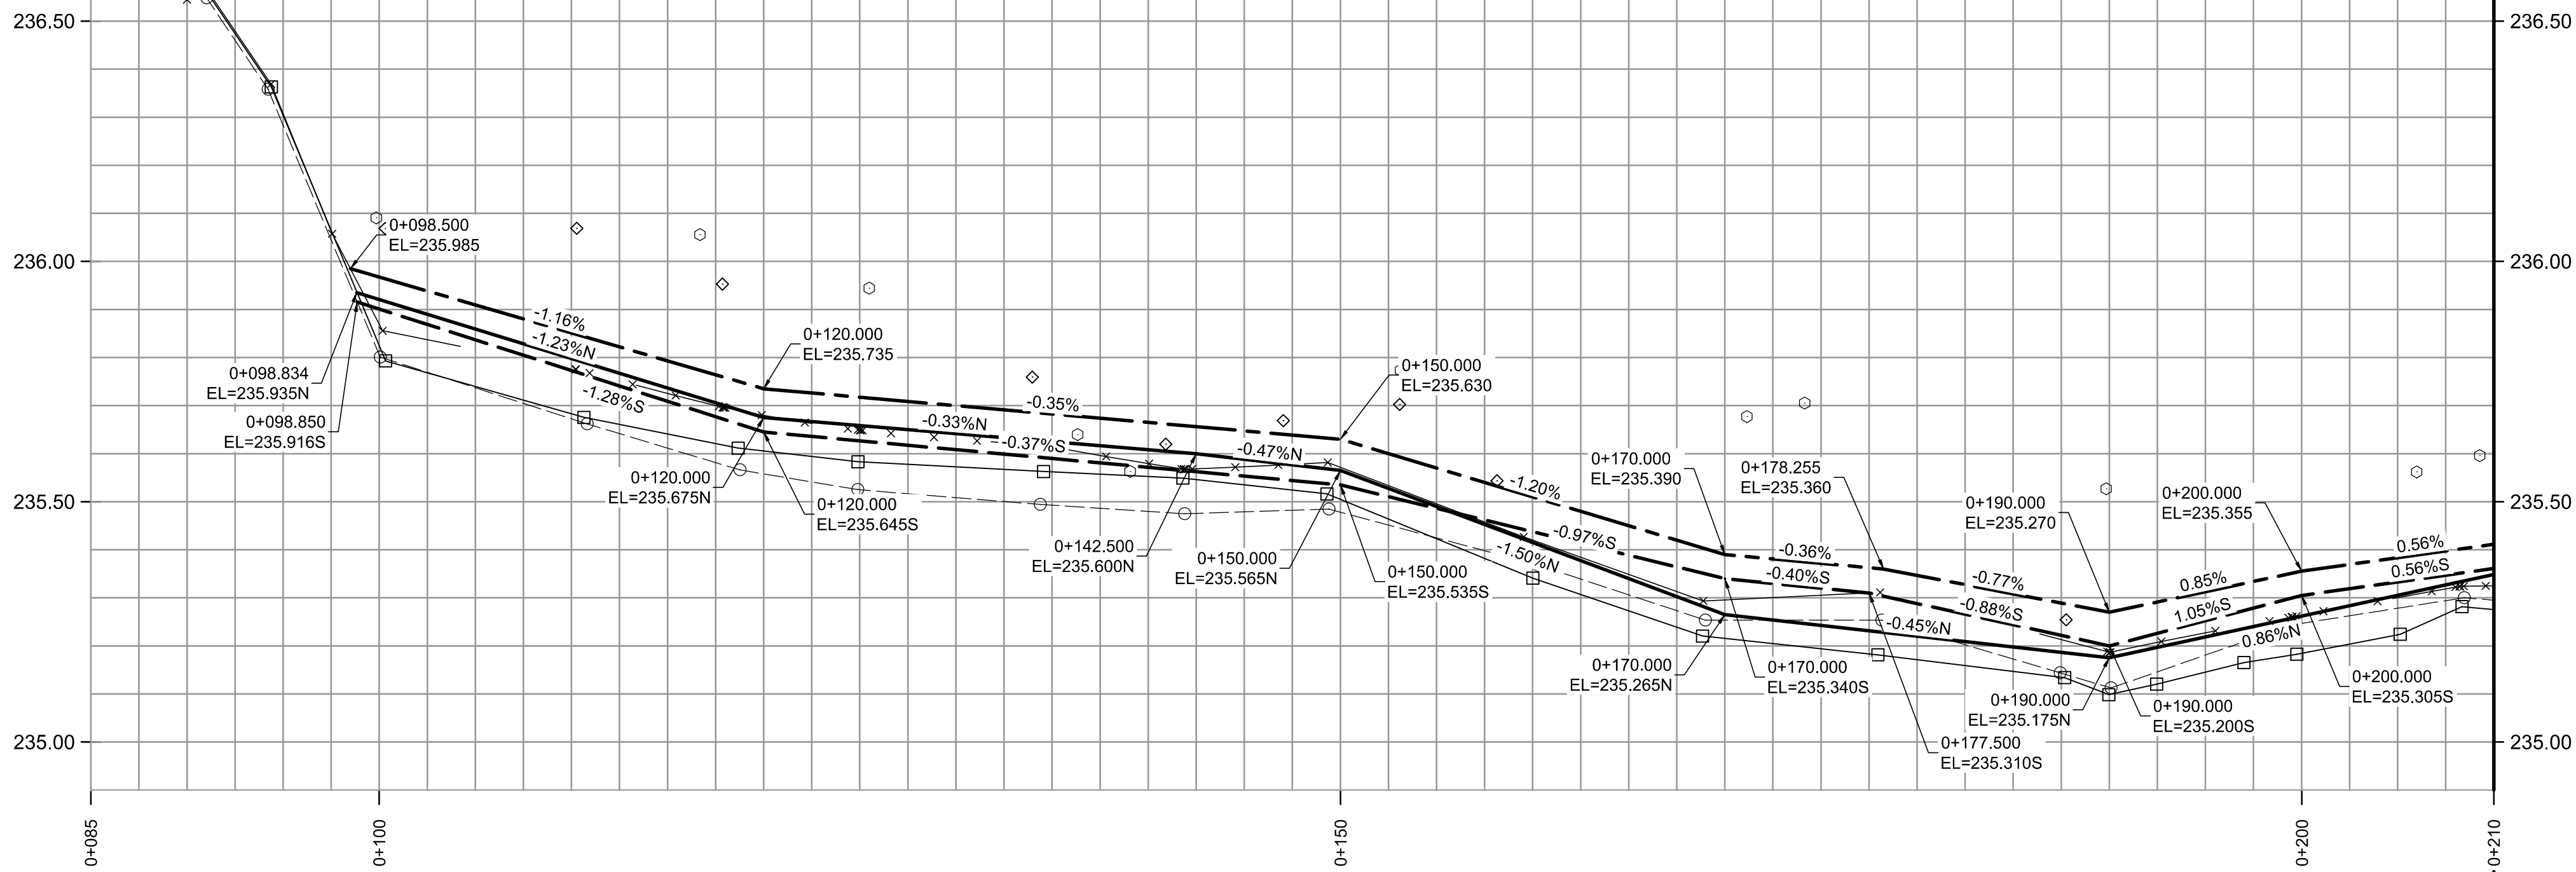

Certificate of Authorization

AECOM Canada ULC

No. 4671 Date: 03/20/2025

METRIC

WHOLE NUMBERS INDICATE MILLIMETRES
DECIMALIZED NUMBERS INDICATE METRES

150 mm W.M.	WATERMAIN	150 mm W.M.	HYDRO	HYDRO	PROFILE	LOCATION APPROVED
◇	HYDRANT	◆	M.T.S.	M.T.S.	—X—X—	UNDERGROUND STRUCTURES
⊙	VALVE	⊙	CONCRETE	CONCRETE	—□—□—	
300mm L.D.S.	LAND DRAINAGE SEWER	300mm L.D.S.	ASPHALT	ASPHALT	—●—●—	
250mm W.W.S.	WASTEWATER SEWER	250mm W.W.S.	PROPERTY LINE	PROPERTY LINE	—◇—◇—	
○	MANHOLE	●	SURVEY BAR	SURVEY BAR	—○—○—	
□	CATCH BASIN	■	ELEVATION	ELEVATION	—○—○—	
▽	CATCH PIT	▼	TREE	TREE	—○—○—	
↑	TRAFFIC SIGNAL POLE	↑	SIDEWALK RAMP	SIDEWALK RAMP	—○—○—	
↑	STREET LIGHT	↑	CONCRETE SIDEWALK	CONCRETE SIDEWALK	—○—○—	
—	GAS	—	FENCE	FENCE	—○—○—	
EXISTING	LEGEND - PLAN	PROPOSED	EXISTING	LEGEND - PLAN	PROPOSED	EXISTING
LEGEND - PROFILE	PROPOSED	EXISTING	LEGEND - PROFILE	PROPOSED	EXISTING	LEGEND - PROFILE

LOCATION APPROVED
UNDERGROUND STRUCTURES

SUPV. U/G STRUCTURES
COMMITTEE

NOTE:
LOCATION OF UNDERGROUND STRUCTURES AS
SHOWN ARE BASED ON THE BEST INFORMATION
AVAILABLE. BUT NO GUARANTEE IS GIVEN
THAT ALL EXISTING UTILITIES ARE SHOWN OR
THAT THE GIVEN LOCATIONS ARE EXACT.
CONFIRMATION OF EXISTENCE AND EXACT
LOCATION OF ALL SERVICES MUST BE
OBTAINED FROM THE INDIVIDUAL UTILITIES
BEFORE PROCEEDING WITH CONSTRUCTION.

B.M. Zone 49, # 18 - E. side Haney Str., N. of Ridgewood Ave., Tbl. in
N. Concr. Foundation No. 863 Haney Str., 1.0m E. of N.W. Corn.
of house & 0.3m below stucco.

ELEVATION: 235.910

NO.	REVISIONS	DATE	BY
0	ISSUED FOR TENDER	03/20/2025	BC
A	ISSUED FOR REVIEW	01/31/2025	BC

AECOM

DESIGNED BY	BC	CHECKED BY	RC
DRAWN BY	RAM	APPROVED BY	RC
HOR. SCALE:	1:250	RELEASED FOR CONSTRUCTION BY:	
VERTICAL:	1:10	DATE	01/31/2025

ENGINEER'S SEAL

CONSULTANT DRAWING NO.
CT-10



THE CITY OF WINNIPEG
PUBLIC WORKS DEPARTMENT
ENGINEERING DIVISION

2025 LOCAL STREET
RENEWAL PROGRAM

McDOWELL DRIVE - OAKDALE DRIVE TO WESTLUND WAY
THIN BITUMINOUS OVERLAY
OAKDALE DRIVE TO STATION 0+210

CITY DRAWING NUMBER

SHEET 10 OF 33