


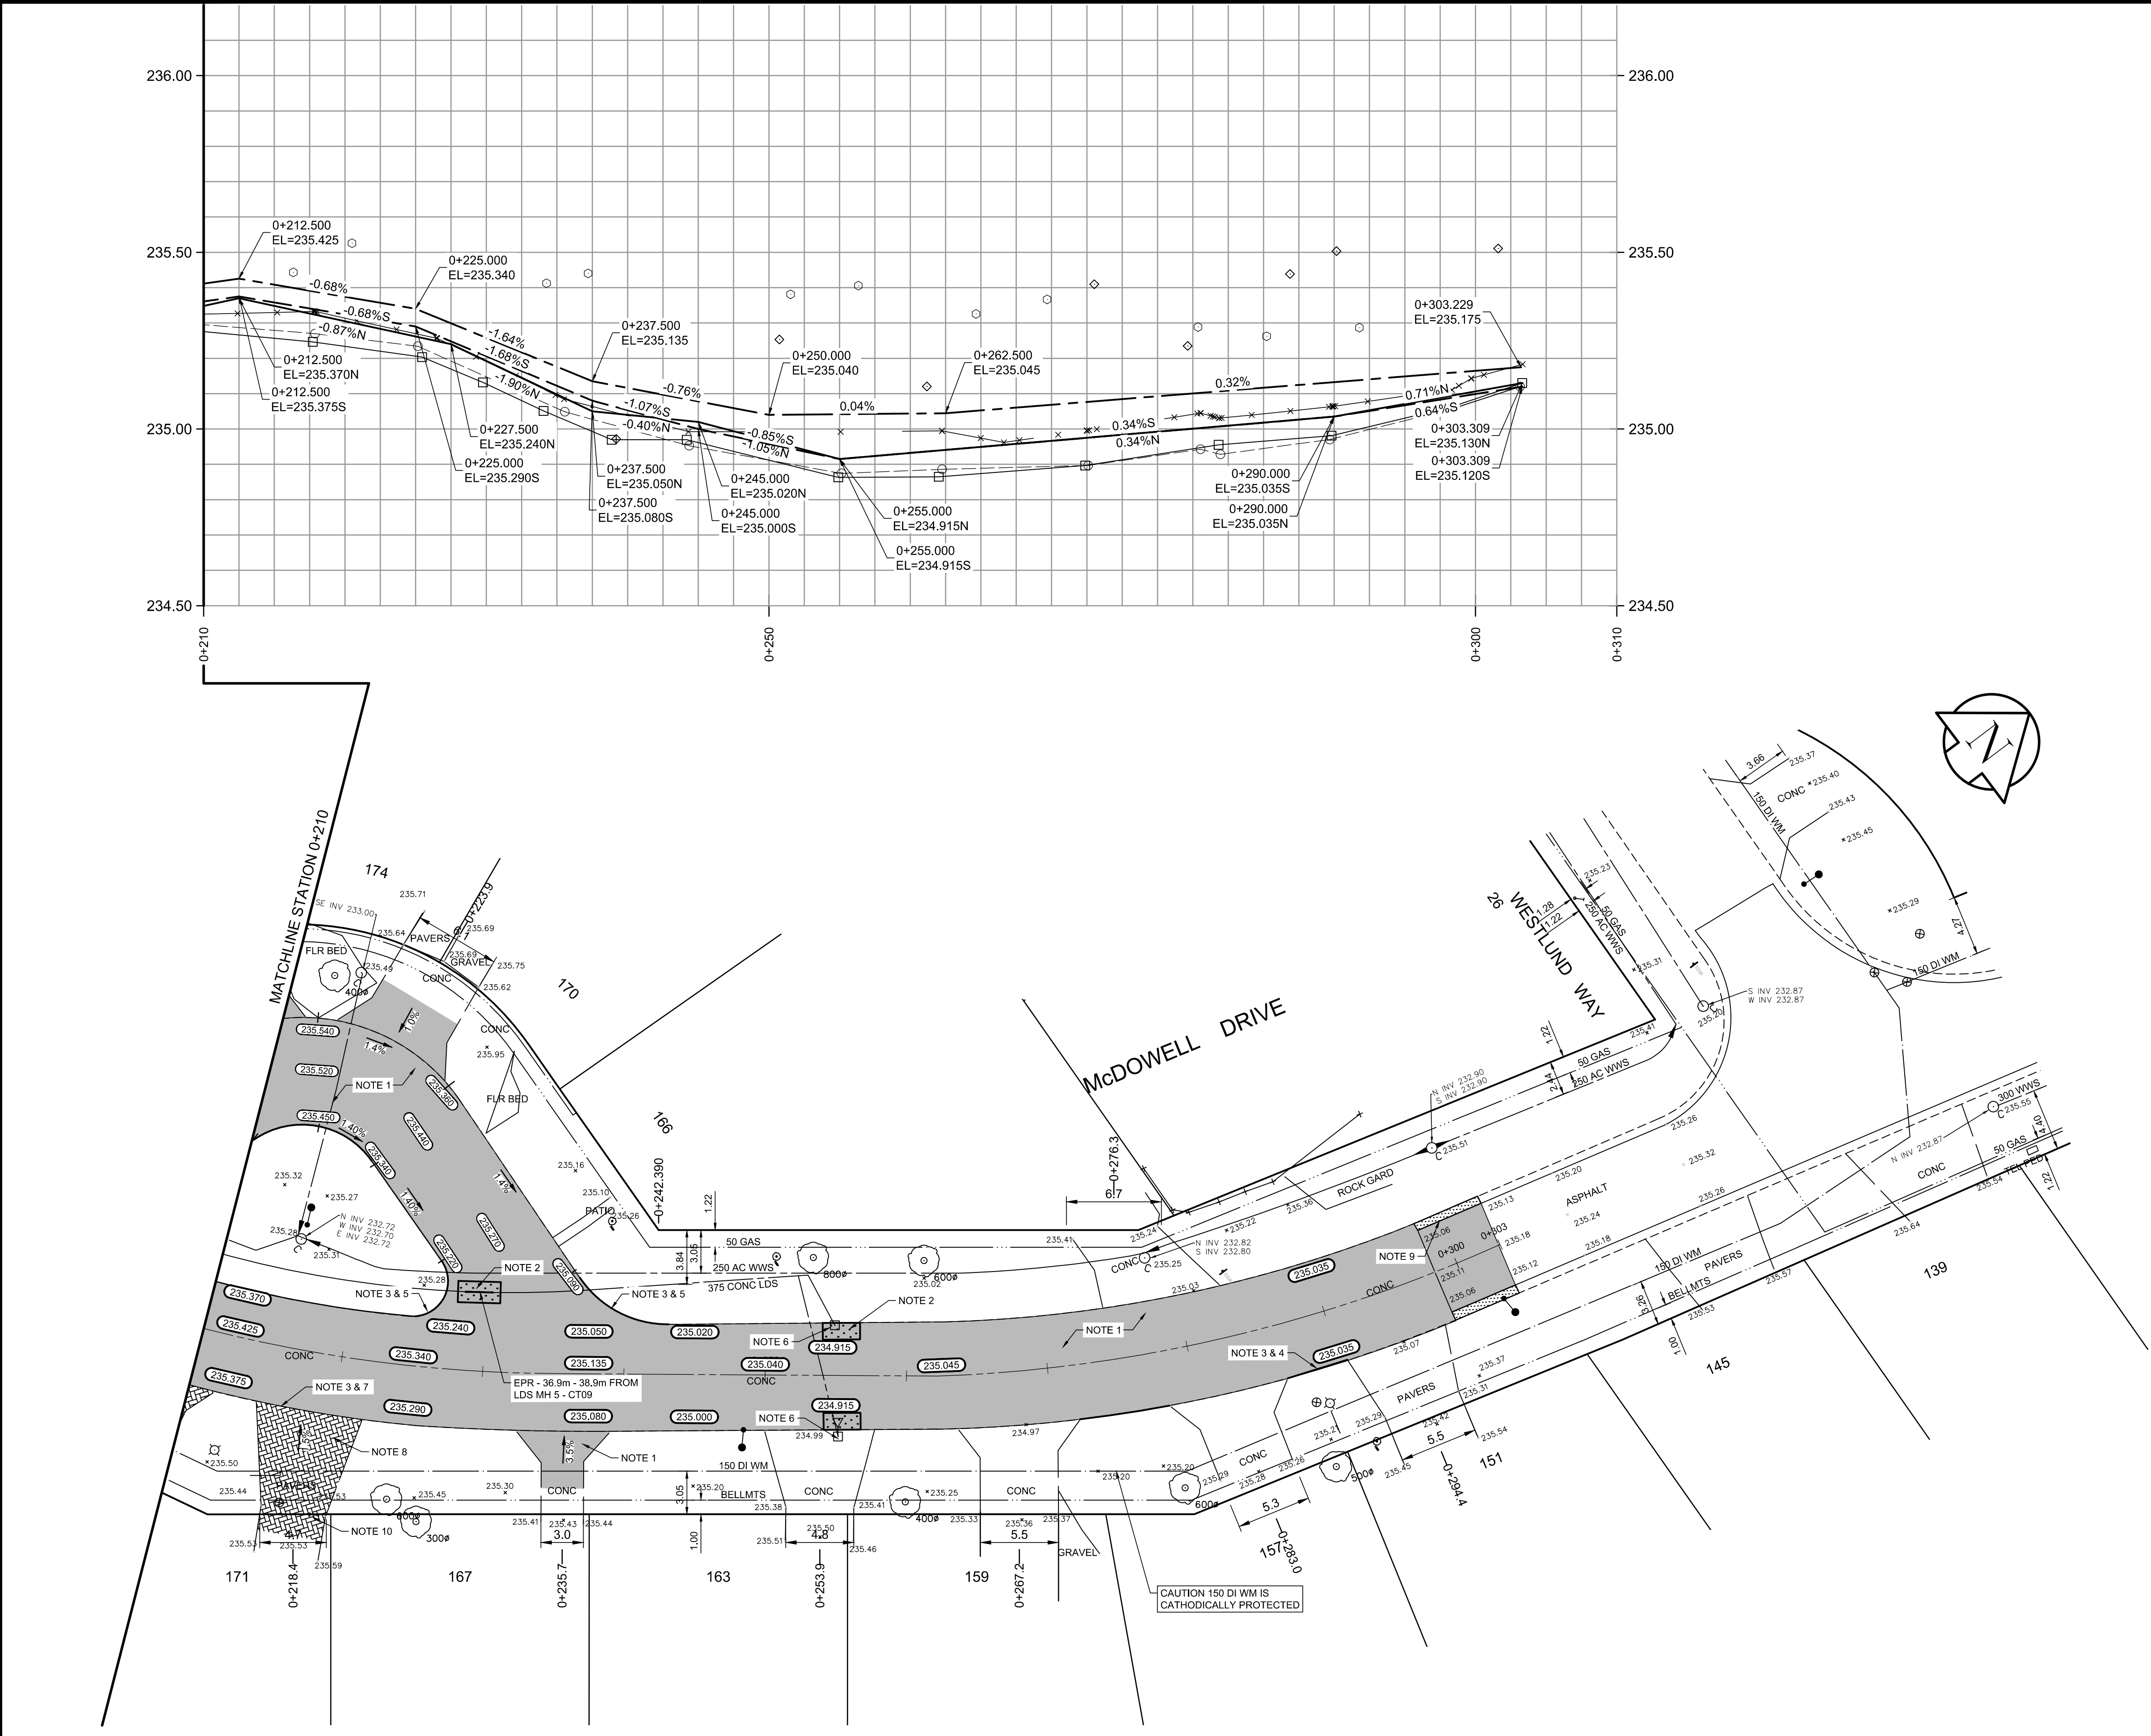

- REFERENCE NOTES:
- A. PAVEMENT DIMENSIONS ARE TO BACK OF CURB
 - B. PROPERTY LINES OBTAINED FROM CITY OF WINNIPEG L.B.I.S., AND NO SCALE FACTOR WAS APPLIED
 - C. REFER TO AECOM FIELD BOOK NO. 5185
- CONSTRUCTION NOTES:
- 1. PLACE NEW ASPHALT PAVEMENT OVERLAY (50mm AVERAGE THICKNESS, TYPE MS1)
 - 2. REMOVE EXISTING PAVEMENT AND CONSTRUCT NEW 150mm REINFORCED CONCRETE PAVEMENT c/w ASPHALT PAVEMENT OVERLAY TYPE MS1
 - 3. PLANE EXISTING 100mm MOUNTABLE CURB
 - 4. INSTALL NEW CONCRETE LIP CURB (75mm HT. DOWELLED)
 - 5. INSTALL NEW CONCRETE MODIFIED BARRIER CURB (150mm HT. DOWELLED)
 - 6. ADJUST MANHOLE / CATCH BASIN FRAME TO GRADE
 - 7. CONSTRUCT NEW CONCRETE LIP CURB (40mm HT. INTEGRAL)
 - 8. ADJUST EXISTING PAVING STONES / PATIO BLOCKS TO GRADE
 - 9. RENEW EXISTING CONCRETE BARRIER CURB AND GUTTER
 - 10. ADJUST EXISTING WATER SERVICE SHUT OFF VALVE TO GRADE

**ENGINEERS
GEOSCIENTISTS
MANITOBA**
Certificate of Authorization
AECOM Canada ULC
No. 4671 Date: 03/20/2025

METRIC
WHOLE NUMBERS INDICATE MILLIMETRES
DECIMALIZED NUMBERS INDICATE METRES

150 mm W.M.	WATERMAIN	150 mm W.M.	HYDRO	HYDRO	PROFILE	LOCATION APPROVED
HYDRANT	HYDRANT	HYDRANT	M.T.S.	M.T.S.	N/W GUTTER	UNDERGROUND STRUCTURES
VALVE	VALVE	VALVE	CONCRETE	CONCRETE	S/E GUTTER	
LAND DRAINAGE SEWER	LAND DRAINAGE SEWER	LAND DRAINAGE SEWER	ASPHALT	ASPHALT	N PROPERTY LINE	
WASTEWATER SEWER	WASTEWATER SEWER	WASTEWATER SEWER	PROPERTY LINE	PROPERTY LINE	S PROPERTY LINE	
MANHOLE	MANHOLE	MANHOLE	SURVEY BAR	SURVEY BAR		
CATCH BASIN	CATCH BASIN	CATCH BASIN	ELEVATION	ELEVATION		
CATCH PIT	CATCH PIT	CATCH PIT	TREE	TREE		
TRAFFIC SIGNAL POLE	TRAFFIC SIGNAL POLE	TRAFFIC SIGNAL POLE	SIDEWALK RAMP	SIDEWALK RAMP		
STREET LIGHT	STREET LIGHT	STREET LIGHT	CONCRETE SIDEWALK	CONCRETE SIDEWALK		
GAS	GAS	GAS	FENCE	FENCE		
EXISTING	LEGEND - PLAN	PROPOSED	EXISTING	LEGEND - PLAN	PROPOSED	EXISTING

NOTE:
LOCATION OF UNDERGROUND STRUCTURES AS SHOWN ARE BASED ON THE BEST INFORMATION AVAILABLE, BUT NO GUARANTEE IS GIVEN THAT THE GIVEN LOCATIONS ARE EXACT. CONFIRMATION OF EXISTENCE AND EXACT LOCATION OF ALL SERVICES MUST BE OBTAINED FROM THE INDIVIDUAL UTILITIES BEFORE PROCEEDING WITH CONSTRUCTION.

B.M. Zone 49, # 18 - E. side Haney Str., N. of Ridgewood Ave., Tblt. in N. Concr. Foundation No. 863 Haney Str., 1.0m E. of N.W. Corn. of house & 0.3m below stucco.	ELEVATION: 235.910
DESIGNED BY	BC
CHECKED BY	RC
DRAWN BY	RAM
APPROVED BY	RC
HOR. SCALE:	1:250
VERTICAL:	1:10
RELEASED FOR CONSTRUCTION BY:	
DATE	01/31/2025
BY	
NO. REVISIONS	
DATE	

AECOM

ENGINEER'S SEAL

CONSULTANT DRAWING NO. CT-11

THE CITY OF WINNIPEG
PUBLIC WORKS DEPARTMENT
ENGINEERING DIVISION

2025 LOCAL STREET RENEWAL PROGRAM

McDOWELL DRIVE - OAKDALE DRIVE TO WESTLUND WAY
THIN BITUMINOUS OVERLAY
STATION 0+210 TO WESTLUND WAY

CITY DRAWING NUMBER
SHEET 11 OF 33