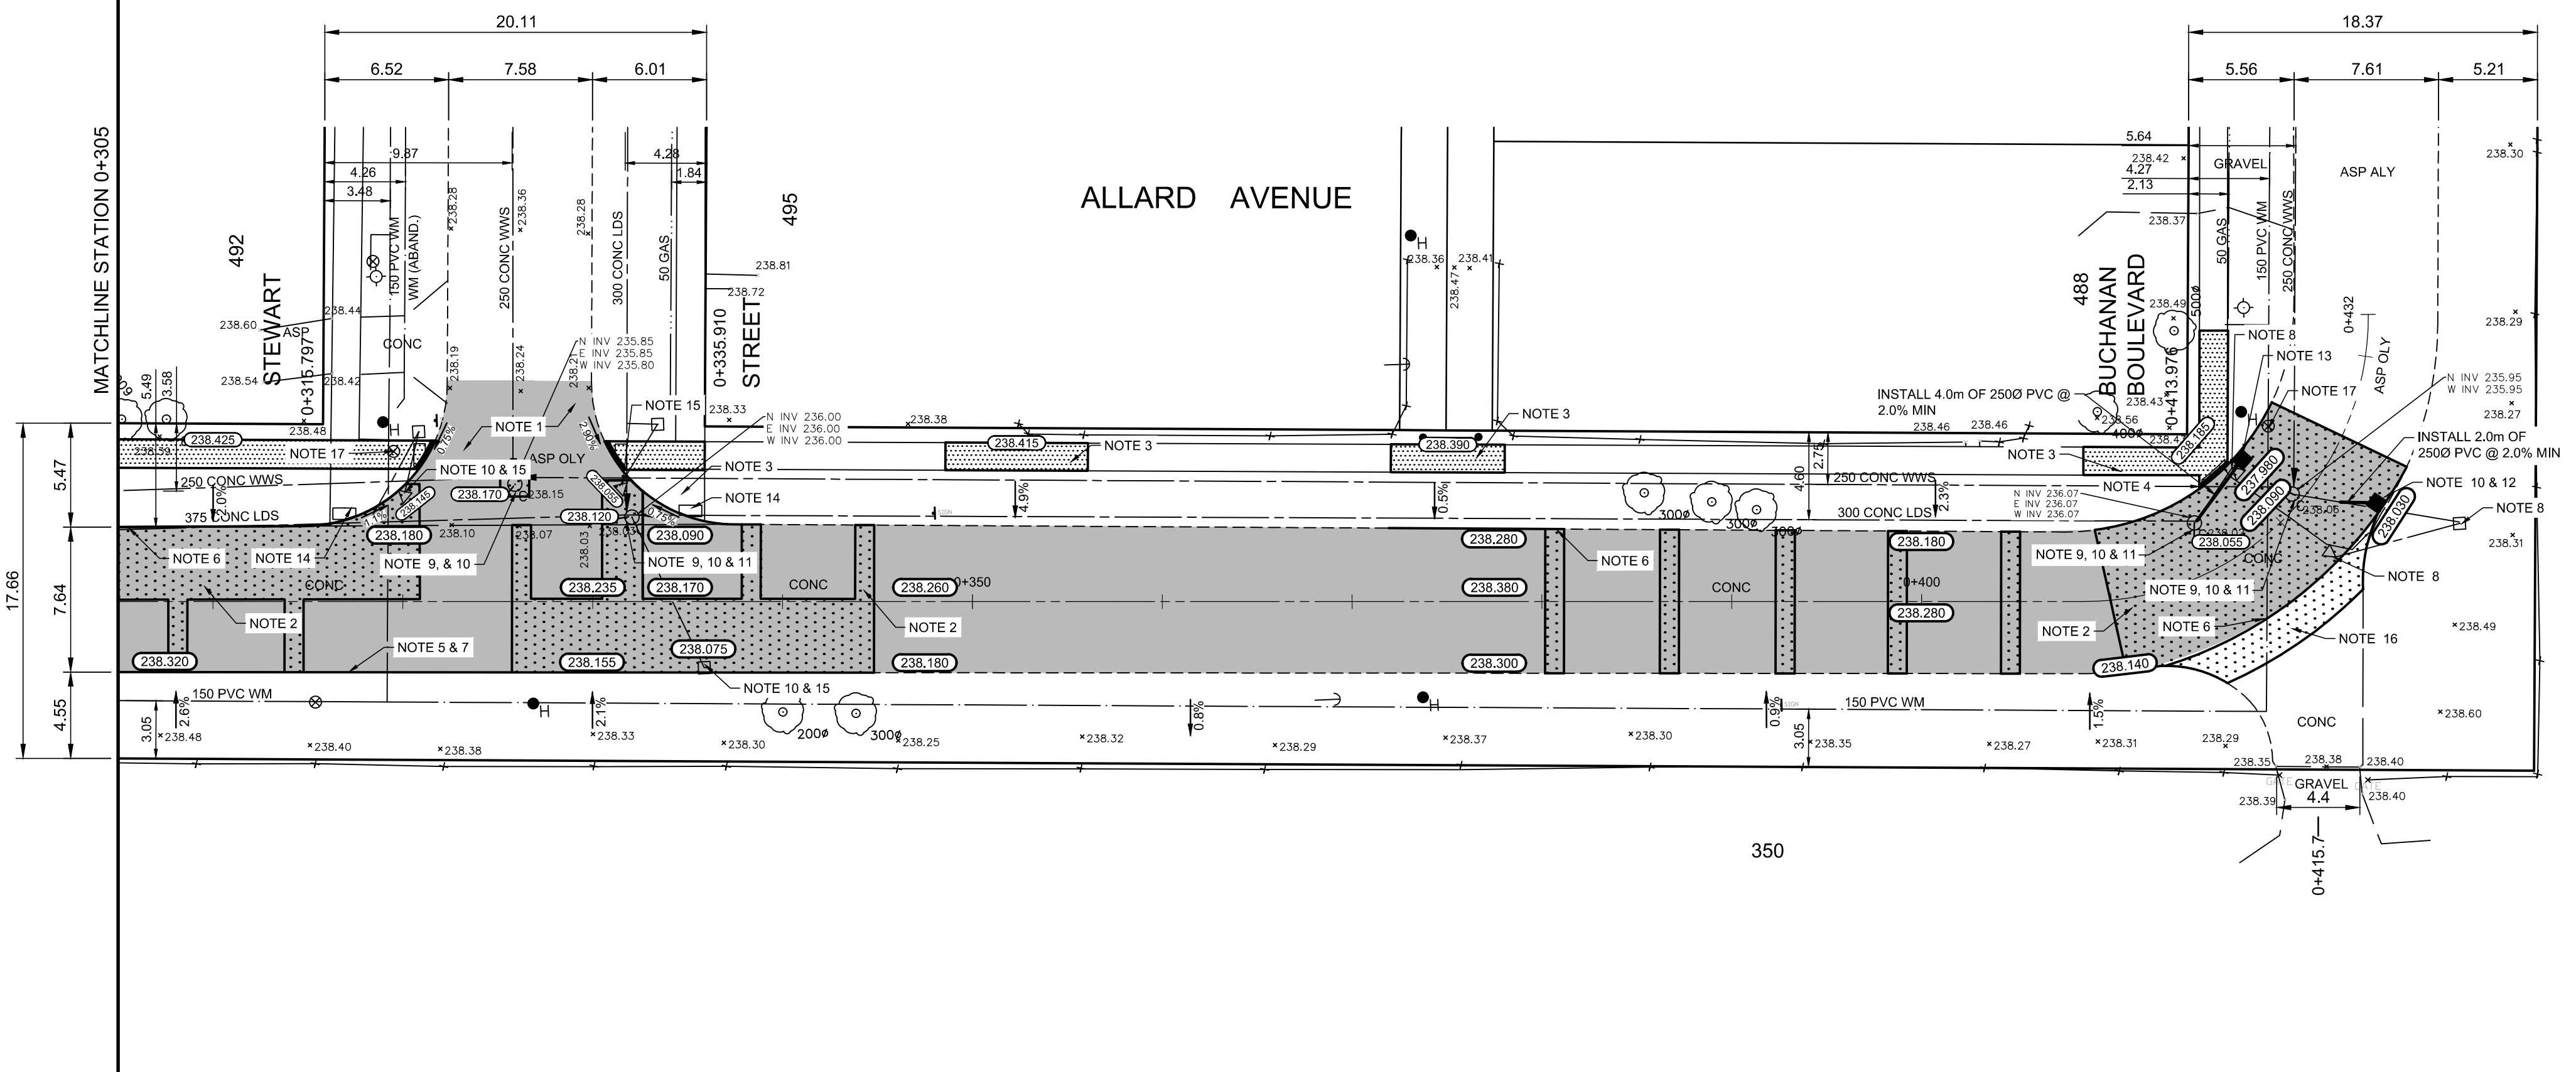
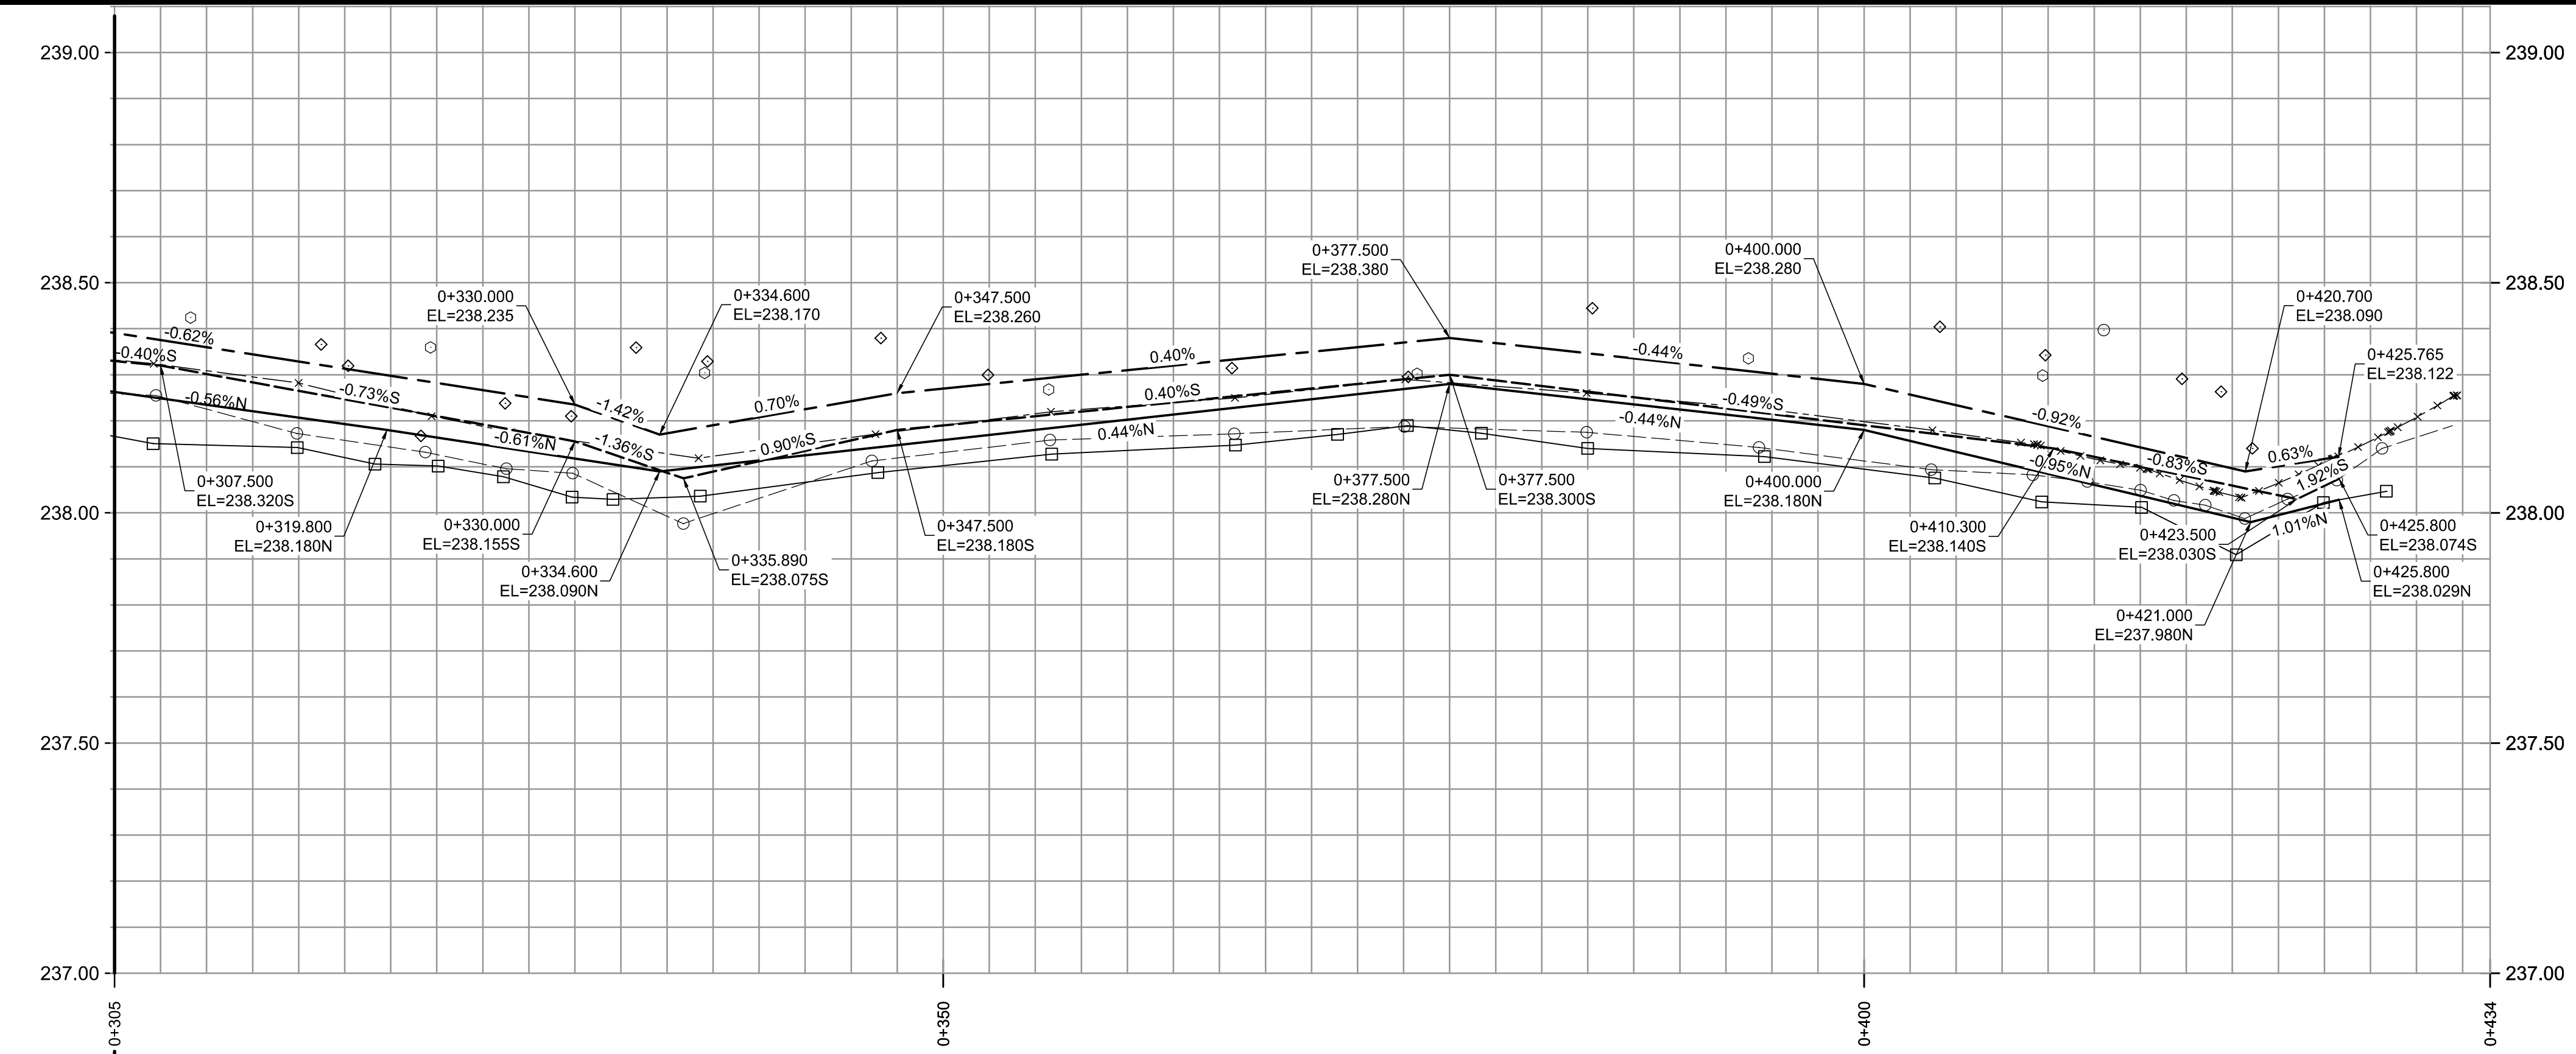


REFERENCE NOTES:

- A. PAVEMENT DIMENSIONS ARE TO BACK OF CURB
- B. PROPERTY LINES OBTAINED FROM CITY OF WINNIPEG L.B.I.S., AND NO SCALE FACTOR WAS APPLIED
- C. REFER TO AECOM FIELD BOOK NO. 5183

CONSTRUCTION NOTES:

1. MILL EXISTING ASPHALT PAVEMENT AND PLACE NEW ASPHALT PAVEMENT OVERLAY (90mm AVERAGE THICKNESS, TYPE MS1)
2. REMOVE EXISTING PAVEMENT AND CONSTRUCT NEW 150mm REINFORCED CONCRETE PAVEMENT c/w ASPHALT PAVEMENT OVERLAY TYPE MS1
3. RENEW EXISTING 100mm CONCRETE SIDEWALK
4. RENEW EXISTING CURB RAMP (10-12mm HT. MONOLITHIC)
5. PLANE EXISTING 150mm BARRIER CURB
6. CONSTRUCT NEW CONCRETE MODIFIED LIP CURB (75mm HT. SEPARATE)
7. CONSTRUCT NEW CONCRETE MODIFIED LIP CURB (75mm HT. DOWELLED, SD-202C)
8. REMOVE EXISTING CATCH BASIN / CATCH PIT / CURB INLET AND ABANDON LEAD
9. INSTALL NEW CAST IRON RISER RING
10. ADJUST MANHOLE / CATCH BASIN / CATCH PIT TO GRADE
11. REMOVE EXISTING FRAME AND COVER AND PLACE NEW STANDARD FRAME AND SOLID COVER (AP-006 / AP-007)
12. INSTALL NEW MOUNTABLE CURB FRAME AND COVER INLET c/w 1200mm CATCH BASIN (SD-024) AND CONNECT NEW 250mm LEAD TO EXISTING LEAD
13. INSTALL NEW MOUNTABLE CURB FRAME AND COVER INLET c/w 1200mm CATCH BASIN (SD-024) AND CONNECT NEW 250mm LEAD TO EXISTING MANHOLE
14. REMOVE EXISTING DETECTABLE WARNING SURFACE TILE AND CURB RAMP
15. REMOVE EXISTING FRAME AND COVER AND INSTALL NEW CURB AND GUTTER FRAME AND COVER (AP-011 / AP-012)
16. REMOVE EXISTING PAVEMENT AND CONSTRUCT NEW 150mm REINFORCED CONCRETE PAVEMENT
17. ADJUST EXISTING WATER VALVE TO GRADE

**ENGINEERS
SCIENTISTS
MANITOBA**
Certificate of Authorization
AECOM Canada ULC
No. 4671 Date: 03/20/2025

METRIC
WHOLE NUMBERS INDICATE MILLIMETRES
DECIMALIZED NUMBERS INDICATE METRES

150 mm W.M.	WATERMAIN	150 mm W.M.	HYDRO	HYDRO	PROFILE	LOCATION APPROVED UNDERGROUND STRUCTURES
◇	HYDRANT	◆	M.T.S.	---	---X---	
⊙	VALVE	⊙	CONCRETE	---	---□---	
300mm L.D.S.	LAND DRAINAGE SEWER	300mm L.D.S.	ASPHALT	---	---○---	
250mm W.W.S.	WASTEWATER SEWER	250mm W.W.S.	PROPERTY LINE	---	---	
○	MANHOLE	●	SURVEY BAR	---	---	
□	CATCH BASIN	■	ELEVATION	---	---	
▽	CATCH PIT	▼	TREE	---	---	
↑	TRAFFIC SIGNAL POLE	↑	SIDEWALK RAMP	---	---	
↑	STREET LIGHT	↑	CONCRETE SIDEWALK	---	---	
↑	GAS	↑	FENCE	---	---	
EXISTING	LEGEND - PLAN	PROPOSED	EXISTING	LEGEND - PLAN	PROPOSED	EXISTING

LOCATION APPROVED UNDERGROUND STRUCTURES

SUPV. U/G STRUCTURES COMMITTEE DATE

NOTE:
LOCATION OF UNDERGROUND STRUCTURES AS SHOWN ARE BASED ON THE BEST INFORMATION AVAILABLE. BUT NO GUARANTEE IS GIVEN THAT ALL EXISTING UTILITIES ARE SHOWN OR THAT THE GIVEN LOCATIONS ARE EXACT. CONFIRMATION OF EXISTENCE AND EXACT LOCATION OF ALL SERVICES MUST BE OBTAINED FROM THE INDIVIDUAL UTILITIES BEFORE PROCEEDING WITH CONSTRUCTION.

B.M.	Zone: 41, # 15 - N. side Sansome Ave. E. of Bedford Str., T4t. In S. Concr. Foundation of Sansome Junior High School, 1.5m E. & ELEV. 0.1m below brick of S.W. Corn. of most S.W. Concr. Foundation of school.		
ELEVATION: 237.802			
0	ISSUED FOR TENDER	03/20/2025	BC
A	ISSUED FOR REVIEW	01/31/2025	BC
NO.	REVISIONS	DATE	BY

AECOM	
DESIGNED BY	JT
CHECKED BY	RC
DRAWN BY	RAM
APPROVED BY	RC
HOR. SCALE:	1:250
VERTICAL:	1:10
RELEASED FOR CONSTRUCTION BY:	
DATE	01/31/2025
DATE	

ENGINEER'S SEAL

CONSULTANT DRAWING NO. CT-19

THE CITY OF WINNIPEG
PUBLIC WORKS DEPARTMENT
ENGINEERING DIVISION

2025 LOCAL STREET RENEWAL PROGRAM

ALLARD AVENUE - GAGNON STREET TO BUCHANAN BOULEVARD
PAVEMENT REHABILITATION
STATION 0+305 TO BUCHANAN BOULEVARD

CITY DRAWING NUMBER
SHEET 19 OF 33