
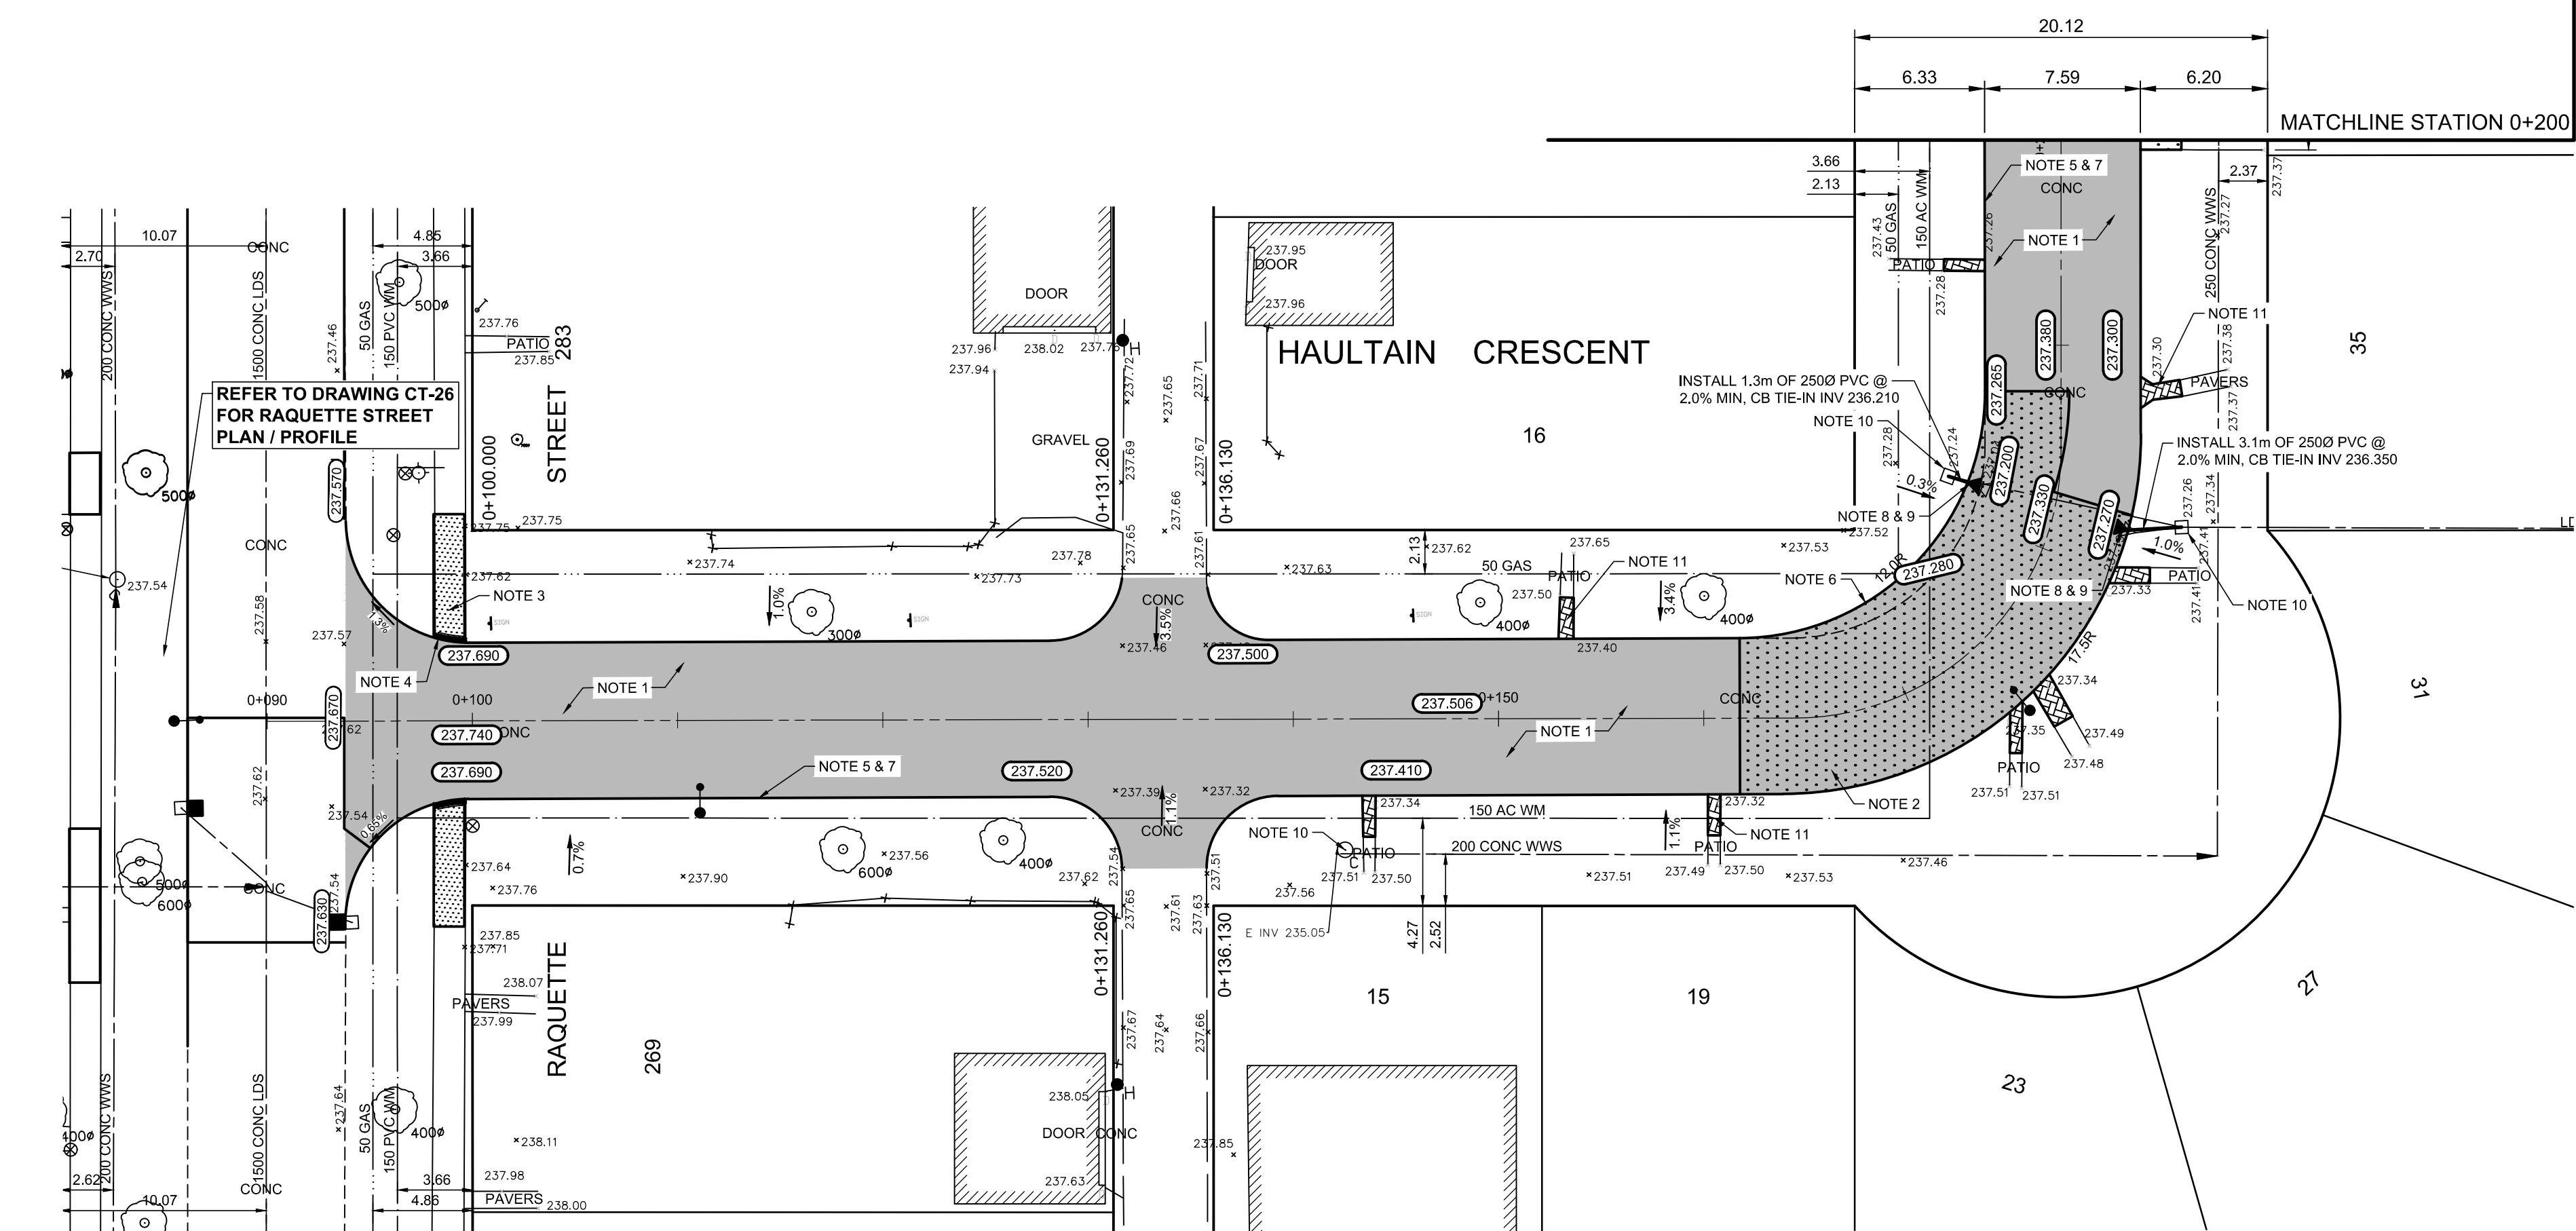


- A. PAVEMENT DIMENSIONS ARE TO BACK OF CURB
- B. PROPERTY LINES OBTAINED FROM CITY OF WINNIPEG L.B.I.S., AND NO SCALE FACTOR WAS APPLIED
- C. REFER TO AECOM FIELD BOOK NO. 5181

1. PLACE NEW ASPHALT PAVEMENT OVERLAY (80mm AVERAGE THICKNESS, TYPE MS1)
2. REMOVE EXISTING PAVEMENT AND CONSTRUCT NEW 150mm REINFORCED CONCRETE PAVEMENT c/w ASPHALT PAVEMENT OVERLAY TYPE MS1
3. RENEW EXISTING 100mm CONCRETE SIDEWALK
4. RENEW EXISTING CURB RAMP (10-12mm HT. MONOLITHIC)
5. PLANE EXISTING 100mm MOUNTABLE CURB
6. CONSTRUCT NEW CONCRETE MODIFIED LIP CURB (75mm HT. SEPARATE)
7. INSTALL NEW CONCRETE MODIFIED LIP CURB (75mm HT. DOWELLED, SD-202C)
8. REMOVE EXISTING CATCH BASIN / CATCH PIT / CURB INLET AND ABANDON LEAD
9. INSTALL NEW MOUNTABLE CURB FRAME AND COVER INLET c/w CATCH PIT (SD-023) AND CONNECT NEW 250mm LEAD TO EXISTING CATCH BASIN
10. ADJUST MANHOLE / CATCH BASIN / CATCH PIT TO GRADE
11. ADJUST EXISTING PAVING STONES / PATIO BLOCKS TO GRADE

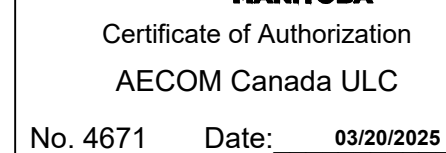

WHOLE NUMBERS INDICATE MILLIMETRES
DECIMALIZED NUMBERS INDICATE METRES

150 mm W.M.	WATERMAIN	150 mm W.M.	----	HYDRO	----	✕ ✕	♂ PROFILE	----
◇	HYDRANT	◆	=====	M.T.S.	=====	□	N/W GUTTER	=====
⊗	VALVE	⊙	=====	CONCRETE	=====	○	S/E GUTTER	=====
300mm I.D.S.	LAND DRAINAGE SEWER	300mm I.D.S.	=====	ASPHALT	=====	◇	N/W PROPERTY LINE	=====
250mm W.W.S.	WASTEWATER SEWER	250mm W.W.S.	=====	PROPERTY LINE	=====	⬡	S/E PROPERTY LINE	=====
○	MANHOLE	●	⊕	SURVEY BAR	=====			
□	CATCH BASIN	■	235.750	ELEVATION	35.750			
▽	CATCH PIT	▼	500⊗	TREE				
⋈	TRAFFIC SIGNAL POLE		=====	SIDEWALK RAMP	=====			
⋈	STREET LIGHT		=====	CONCRETE SIDEWALK	=====			
=====	GAS	=====	=====	FENCE	=====			
EXISTING	LEGEND - PLAN	PROPOSED	EXISTING	LEGEND - PLAN	PROPOSED	EXISTING	LEGEND - PROFILE	PROPOSED

NOTE:
LOCATION OF UNDERGROUND STRUCTURES ARE SHOWN AS BASED ON THE BEST INFORMATION AVAILABLE, BUT NO GUARANTEE IS GIVEN THAT ALL EXISTING UTILITIES ARE SHOWN OR THAT THE GIVEN LOCATIONS ARE EXACT. CONFIRMATION OF EXISTENCE AND EXACT LOCATION OF ALL SERVICES MUST BE OBTAINED FROM THE INDIVIDUAL UTILITIES BEFORE PROCEEDING WITH CONSTRUCTION.

S ON				
	0	ISSUED FOR TENDER	03/20/2025	BC
A	ISSUED FOR REVIEW	01/31/2025	BC	
NO.	REVISIONS	DATE	BY	

AECOM

DESIGNED BY	BC	CHECKED BY	RC
DRAWN BY	RAM	APPROVED BY	RC
HOR. SCALE: VERTICAL:	1:250 1:10	RELEASED FOR CONSTRUCTION BY:	
DATE	01/31/2025	DATE	

CONSULTANT DRAWING NO.
CT-23



2025 LOCAL STREET RENEWAL PROGRAM	CITY DRAWING NUMBER	
	SHEET 23	OF 33
HAULTAIN CRESCENT - RAQUETTE STREET TO RAQUETTE STREET PAVEMENT REHABILITATION RAQUETTE STREET TO STATION 0+200		