
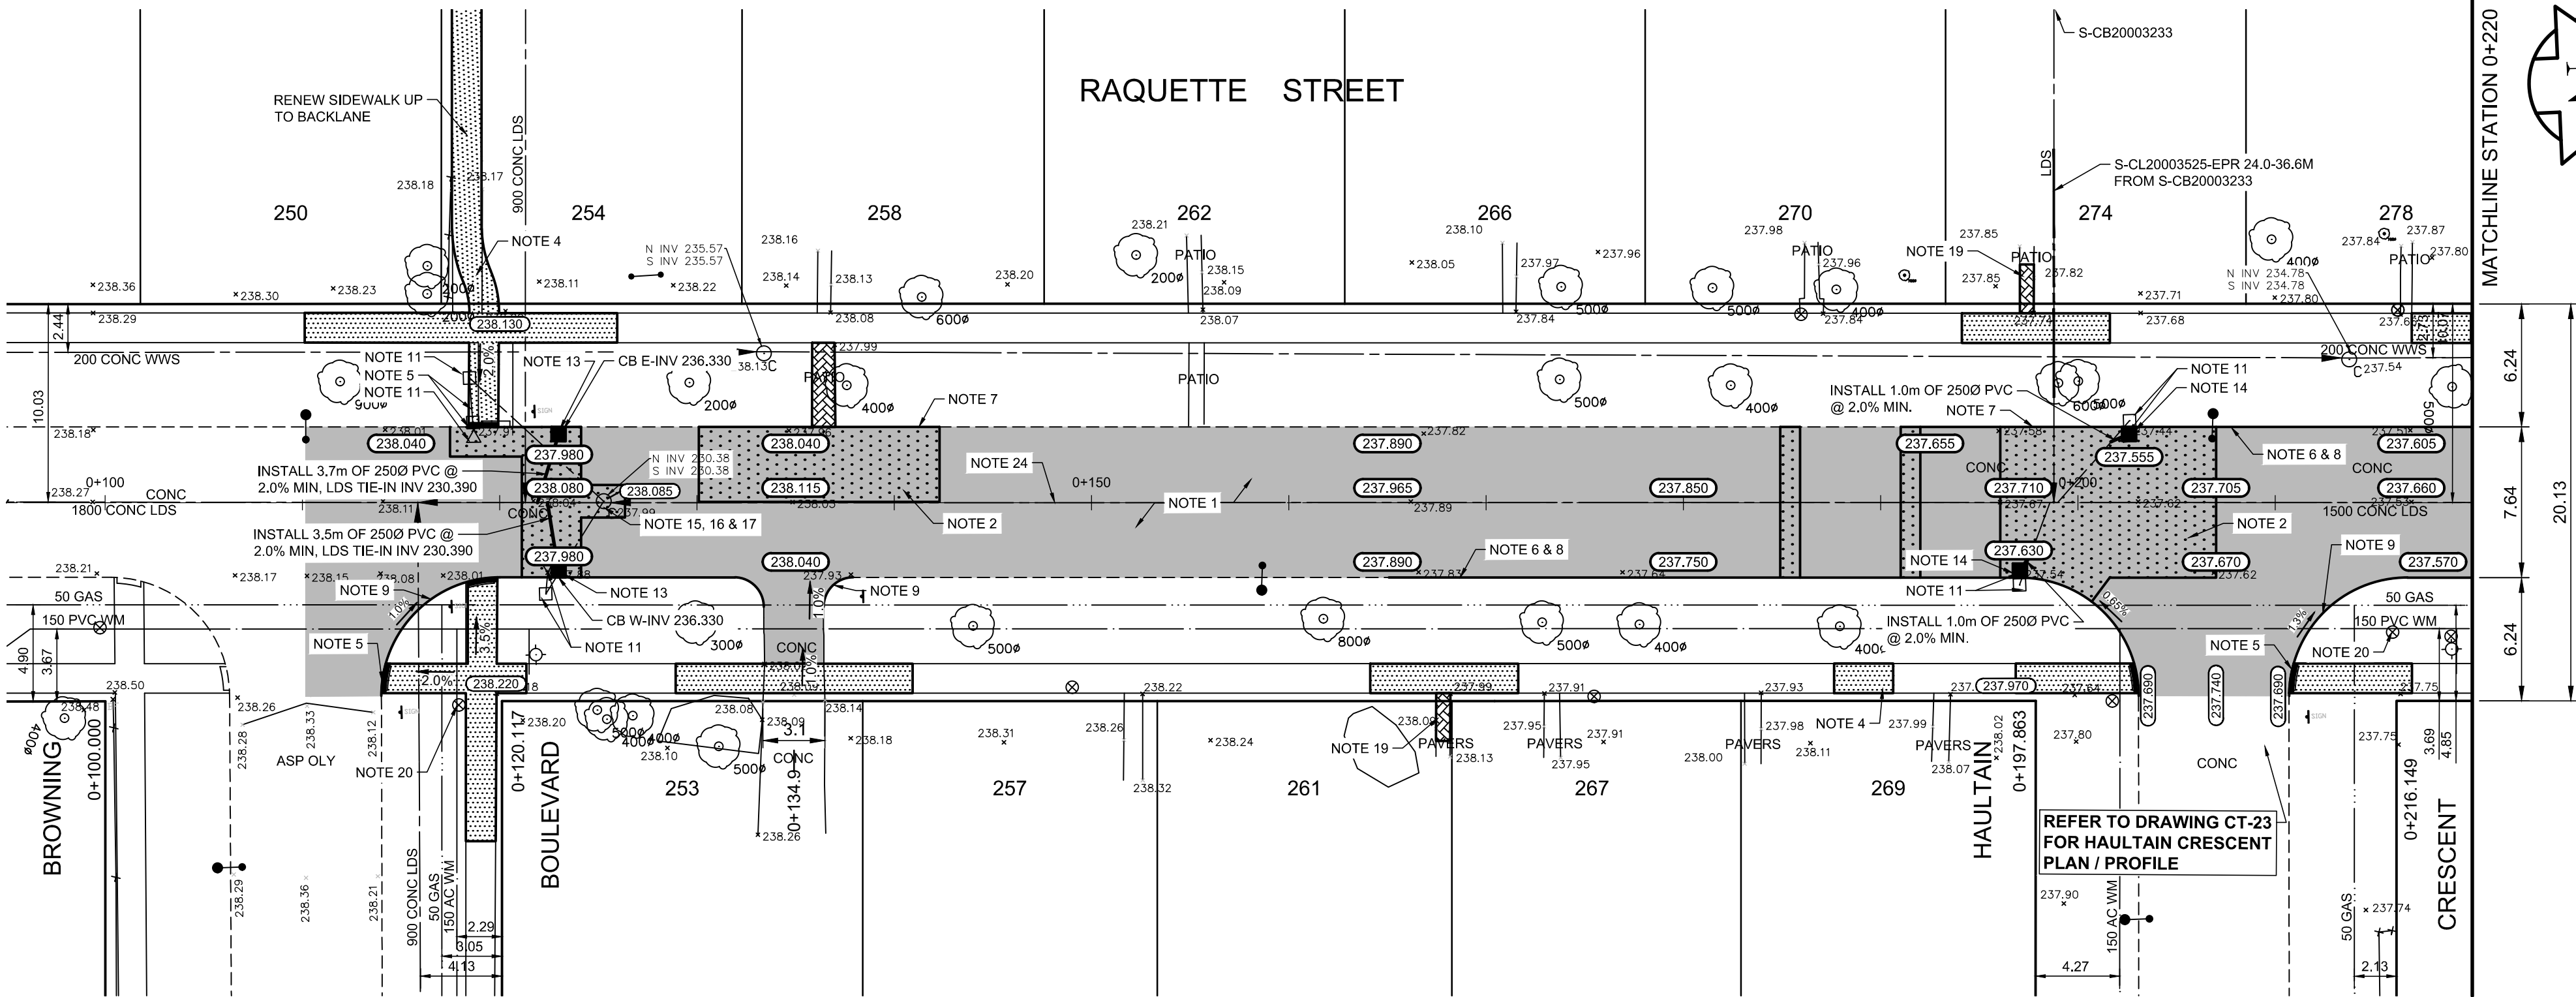


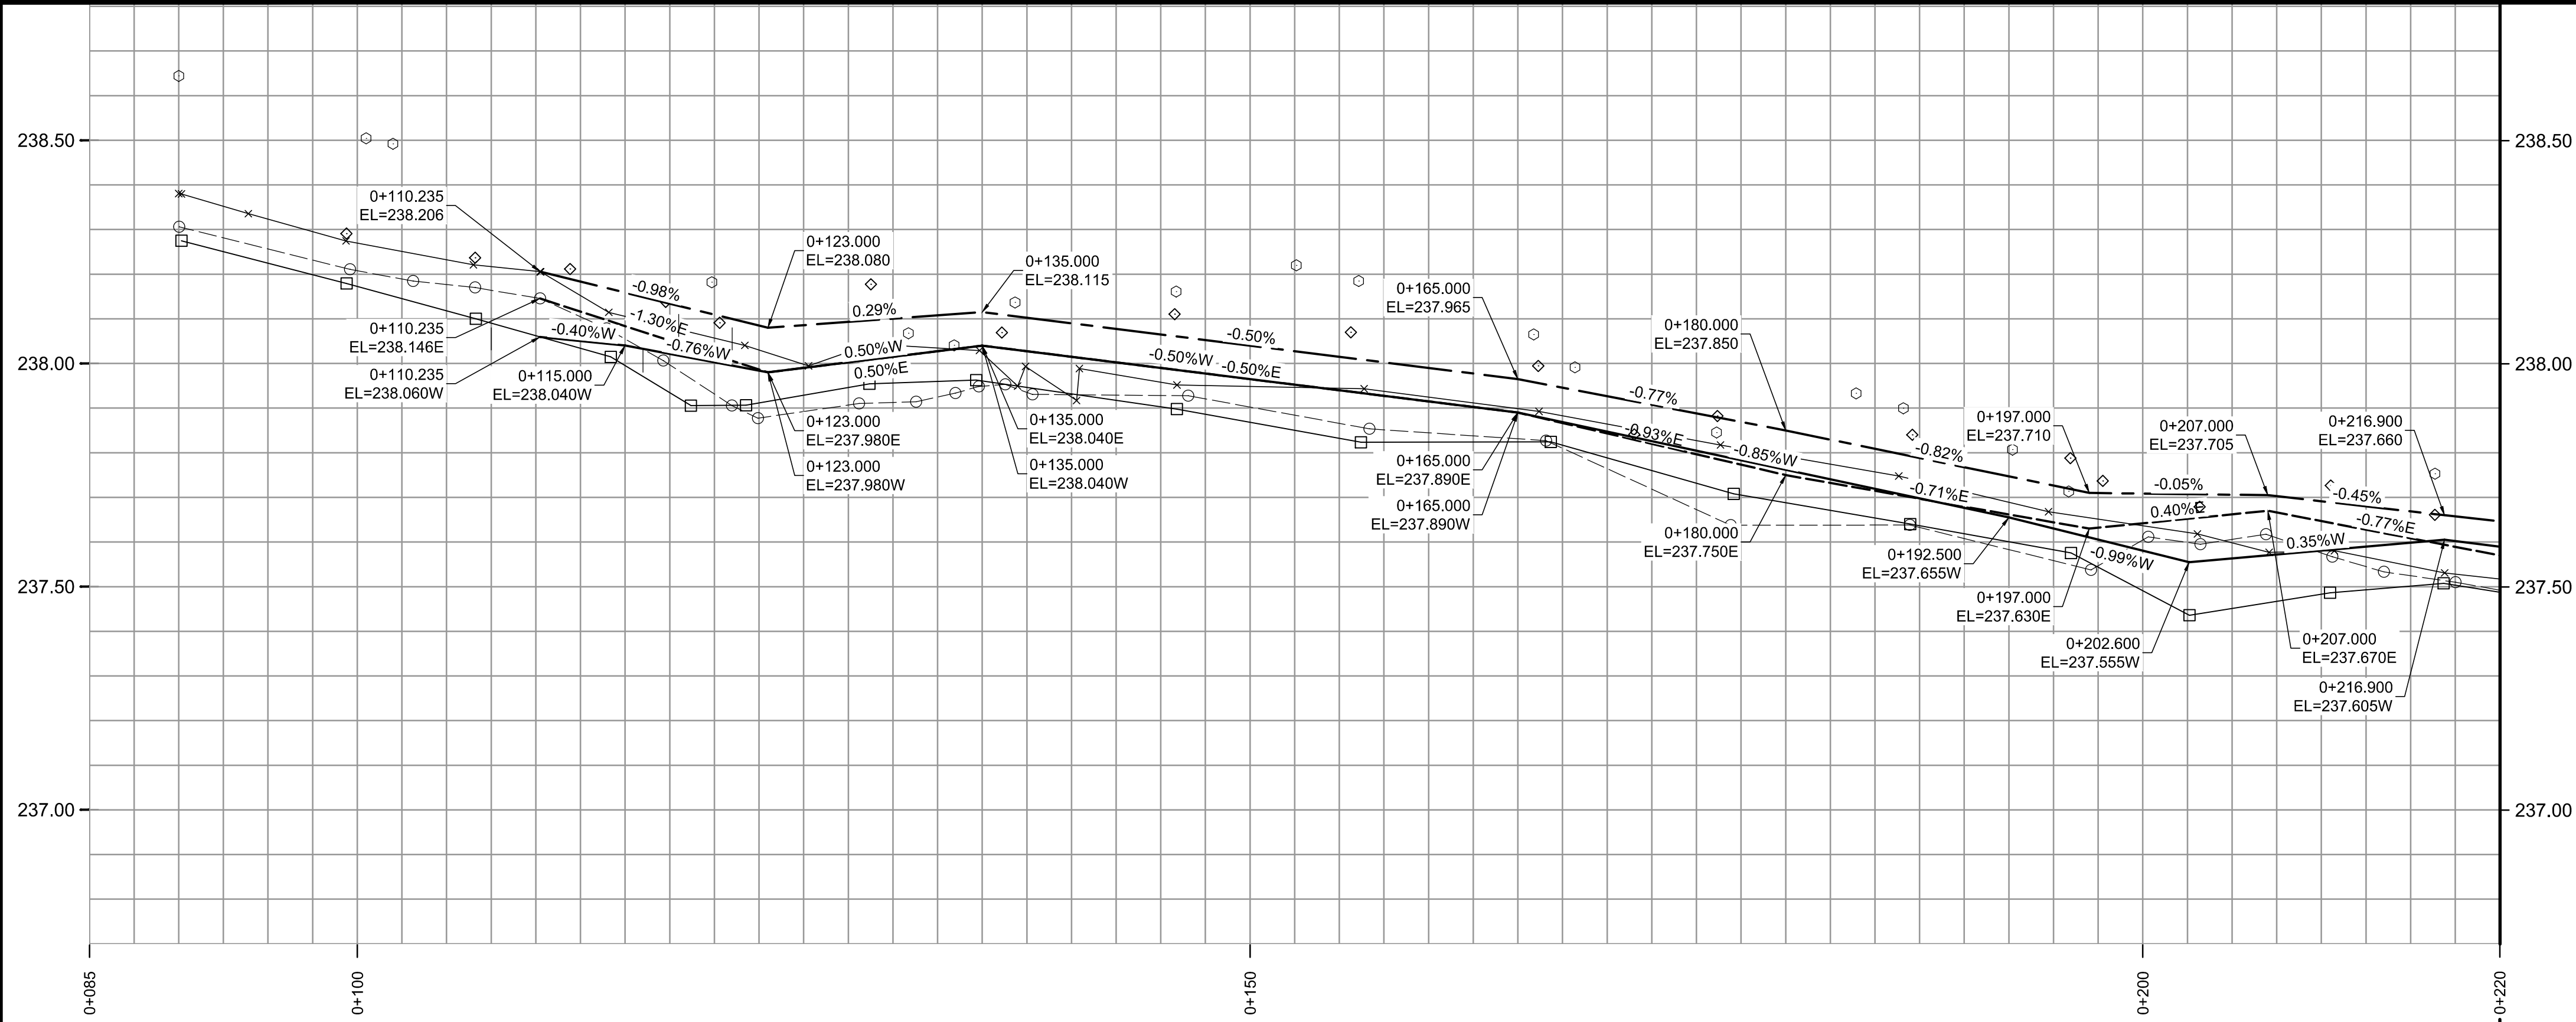

- REFERENCE NOTES:
- A. PAVEMENT DIMENSIONS ARE TO BACK OF CURB
 - B. PROPERTY LINES OBTAINED FROM CITY OF WINNIPEG L.B.I.S., AND NO SCALE FACTOR WAS APPLIED
 - C. REFER TO AECOM FIELD BOOK NO. 5181

- CONSTRUCTION NOTES:
- 1. PLACE NEW ASPHALT PAVEMENT OVERLAY (90mm AVERAGE THICKNESS, TYPE MS1)
 - 2. REMOVE EXISTING PAVEMENT AND CONSTRUCT NEW 150mm REINFORCED CONCRETE PAVEMENT c/w ASPHALT PAVEMENT OVERLAY TYPE MS1
 - 3. REMOVE EXISTING PAVEMENT AND CONSTRUCT NEW 150mm REINFORCED CONCRETE PAVEMENT
 - 4. RENEW EXISTING 100mm CONCRETE SIDEWALK
 - 5. RENEW EXISTING CURB RAMP (10-12mm HT. MONOLITHIC)
 - 6. PLANE EXISTING 100mm BARRIER CURB
 - 7. CONSTRUCT NEW CONCRETE BARRIER CURB (100mm HT. SEPARATE)
 - 8. INSTALL NEW CONCRETE BARRIER CURB (100mm HT. DOWELLED)
 - 9. REMOVE EXISTING BARRIER CURB AND INSTALL NEW MODIFIED BARRIER CURB (150mm HT. DOWELLED)
 - 10. CONSTRUCT NEW CONCRETE LIP CURB (40mm HT. INTEGRAL)
 - 11. REMOVE EXISTING CATCH BASIN / CATCH PIT / CURB INLET AND ABANDON LEAD
 - 12. INSTALL NEW BARRIER CURB FRAME AND COVER INLET c/w CATCH PIT (SD-023) AND CONNECT NEW 250mm LEAD TO NEW 1800mm CATCH BASIN
 - 13. INSTALL NEW BARRIER CURB FRAME AND COVER INLET c/w 1800mm CATCH BASIN (SD-024) AND CONNECT NEW 250mm LEAD TO EXISTING 1800 CONCRETE LDS
 - 14. INSTALL NEW BARRIER CURB FRAME AND COVER INLET c/w 1200mm CATCH BASIN (SD-024) AND CONNECT NEW 250mm LEAD TO EXISTING LEAD
 - 15. ADJUST MANHOLE / CATCH BASIN / CATCH PIT TO GRADE
 - 16. INSTALL NEW CAST IRON RISER RING
 - 17. REMOVE EXISTING FRAME AND COVER AND PLACE NEW STANDARD FRAME AND SOLID COVER (AP-006 / AP-007)
 - 18. RENEW EXISTING 100mm PRIVATE CONCRETE SIDEWALK
 - 19. ADJUST EXISTING PAVING STONES / PATIO BLOCKS TO GRADE
 - 20. ADJUST EXISTING WATER VALVE TO GRADE
 - 21. ADJUST EXISTING WATER SERVICE SHUT OFF VALVE TO GRADE
 - 22. INSTALL NEW RAISED CROSSWALK
 - 23. REMOVE EXISTING 100mm CONCRETE SIDEWALK AND CURB RAMP
 - 24. INSTALL NEW DETECTABLE WARNING SURFACE TILE
 - 25. CLEAN AND FILL CENTER LINE WITH ASPHALT PAVEMENT AND INSTALL PAVEMENT REPAIR FABRIC

**ENGINEERS
GEOSCIENTISTS
MANITOBA**
Certificate of Authorization
AECOM Canada ULC
No. 4671 Date: 03/20/2025

METRIC
WHOLE NUMBERS INDICATE MILLIMETRES
DECIMALIZED NUMBERS INDICATE METRES

150 mm W.M.	WATERMAIN	150 mm W.M.	HYDRO	HYDRO	PROFILE	PROFILE
◇	HYDRANT	◆	M.T.S.	—X—X—	N/W GUTTER	—X—X—
⊙	VALVE	⊙	CONCRETE	—□—□—	S/E GUTTER	—□—□—
300mm L.D.S.	LAND DRAINAGE SEWER	300mm L.D.S.	ASPHALT	—◇—◇—	N/W PROPERTY LINE	—◇—◇—
250mm W.W.S.	WASTEWATER SEWER	250mm W.W.S.	PROPERTY LINE	—○—○—	S/E PROPERTY LINE	—○—○—
○	MANHOLE	⊕	SURVEY BAR	—		
□	CATCH BASIN	235.750	ELEVATION	(35.750)		
▽	CATCH PIT	300#	TREE			
↑	TRAFFIC SIGNAL POLE		SIDEWALK RAMP			
↑	STREET LIGHT		CONCRETE SIDEWALK			
	GAS		FENCE			
EXISTING	LEGEND - PLAN	PROPOSED	EXISTING	LEGEND - PLAN	PROPOSED	EXISTING
	LEGEND - PROFILE			LEGEND - PROFILE		

LOCATION APPROVED
UNDERGROUND STRUCTURES

SUPV. U/G STRUCTURES
COMMITTEE

NOTE:
LOCATION OF UNDERGROUND STRUCTURES AS SHOWN ARE BASED ON THE BEST INFORMATION AVAILABLE. BUT NO GUARANTEE IS GIVEN THAT THE GIVEN LOCATIONS ARE EXACT. CONFIRMATION OF EXISTENCE AND EXACT LOCATION OF ALL SERVICES MUST BE OBTAINED FROM THE INDIVIDUAL UTILITIES BEFORE PROCEEDING WITH CONSTRUCTION.

B.M. Zone: 41, # 15 - N. side Sansome Ave. E. of Bedson Str. Tbt. in S. Concr. Foundation of Sansome Junior High School, 1.5m E. & ELEV. 0.1m below brick of S.W. Corn. of most S.W. Concr. Foundation of school.

ELEVATION: 237.802			
0	ISSUED FOR TENDER	03/20/2025	BC
A	ISSUED FOR REVIEW	01/31/2025	BC
NO.	REVISIONS	DATE	BY

AECOM

DESIGNED BY	BC	CHECKED BY	RC
DRAWN BY	RAM	APPROVED BY	RC
HOR. SCALE:	1:250	RELEASED FOR CONSTRUCTION BY:	
VERTICAL:	1:10	DATE	01/31/2025

ENGINEER'S SEAL

THE CITY OF WINNIPEG
PUBLIC WORKS DEPARTMENT
ENGINEERING DIVISION

2025 LOCAL STREET RENEWAL PROGRAM	CITY DRAWING NUMBER
RAQUETTE STREET - BROWNING BOULEVARD TO SANSOME AVENUE PAVEMENT REHABILITATION	SHEET 26 OF 33
BROWNING BOULEVARD TO STATION 0+220	

CONSULTANT DRAWING NO.
CT-26