



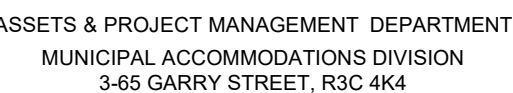

NEW

PANEL MOUNTING LOCATION		CDP-EP1 BASE BASEMENT ELECTRICAL RM.		VOLTAGE MAIN BUS		120/208V-3PH-4W			
NOTES:	DESCRIPTION	LOAD WATTS	BKR	A B C		BKR	LOAD WATTS	DESCRIPTION	NOTES:
.	GEN-1 (DIESEL 150KW)	.	100A-3P	1	.	.	200A-3P	EP-A (APPARATUS RM)	.
.	EP-B (APPARATUS RM)	.	200A-3P	3	.	.	100A-3P	EP-C (BSMT. ELEC. RM)	.
.	EP-D (BSMT. ELEC. RM)	.	150A-3P	5	.	.	150A-3P	EP-E (BSMT. ELEC. RM)	.
.	EP-F (BSMT. MECH. RM)	.	150A-3P	7	.	.	70A-3P	RTU-WEST	.
.	MUA-2 (200W)	.	60A-3P	9	.	.	60A-3P	MUA (FIRE PREVENTION)	.
.	SPACE	.		11	.	.		SPACE	.
.	SPACE	.		13	.	.		SPACE	.

- | | | | |
|-----|-------------------------|-----|---------------|
| | | | |
| 0 | ISSUED FOR CONSTRUCTION | DTA | 09.11
2025 |
| A | ISSUED FOR REVIEW | DTA | 08.15
2025 |
| No. | REVISION/DESCRIPTION | BY | DATE |

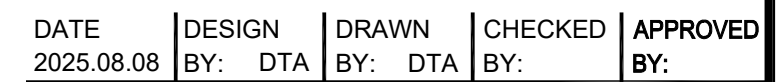

SHEET TITLE

SCALE AS SHOWN	PROJECT No: 2024-070	SHEET No: E8
-------------------	-------------------------	------------------------