
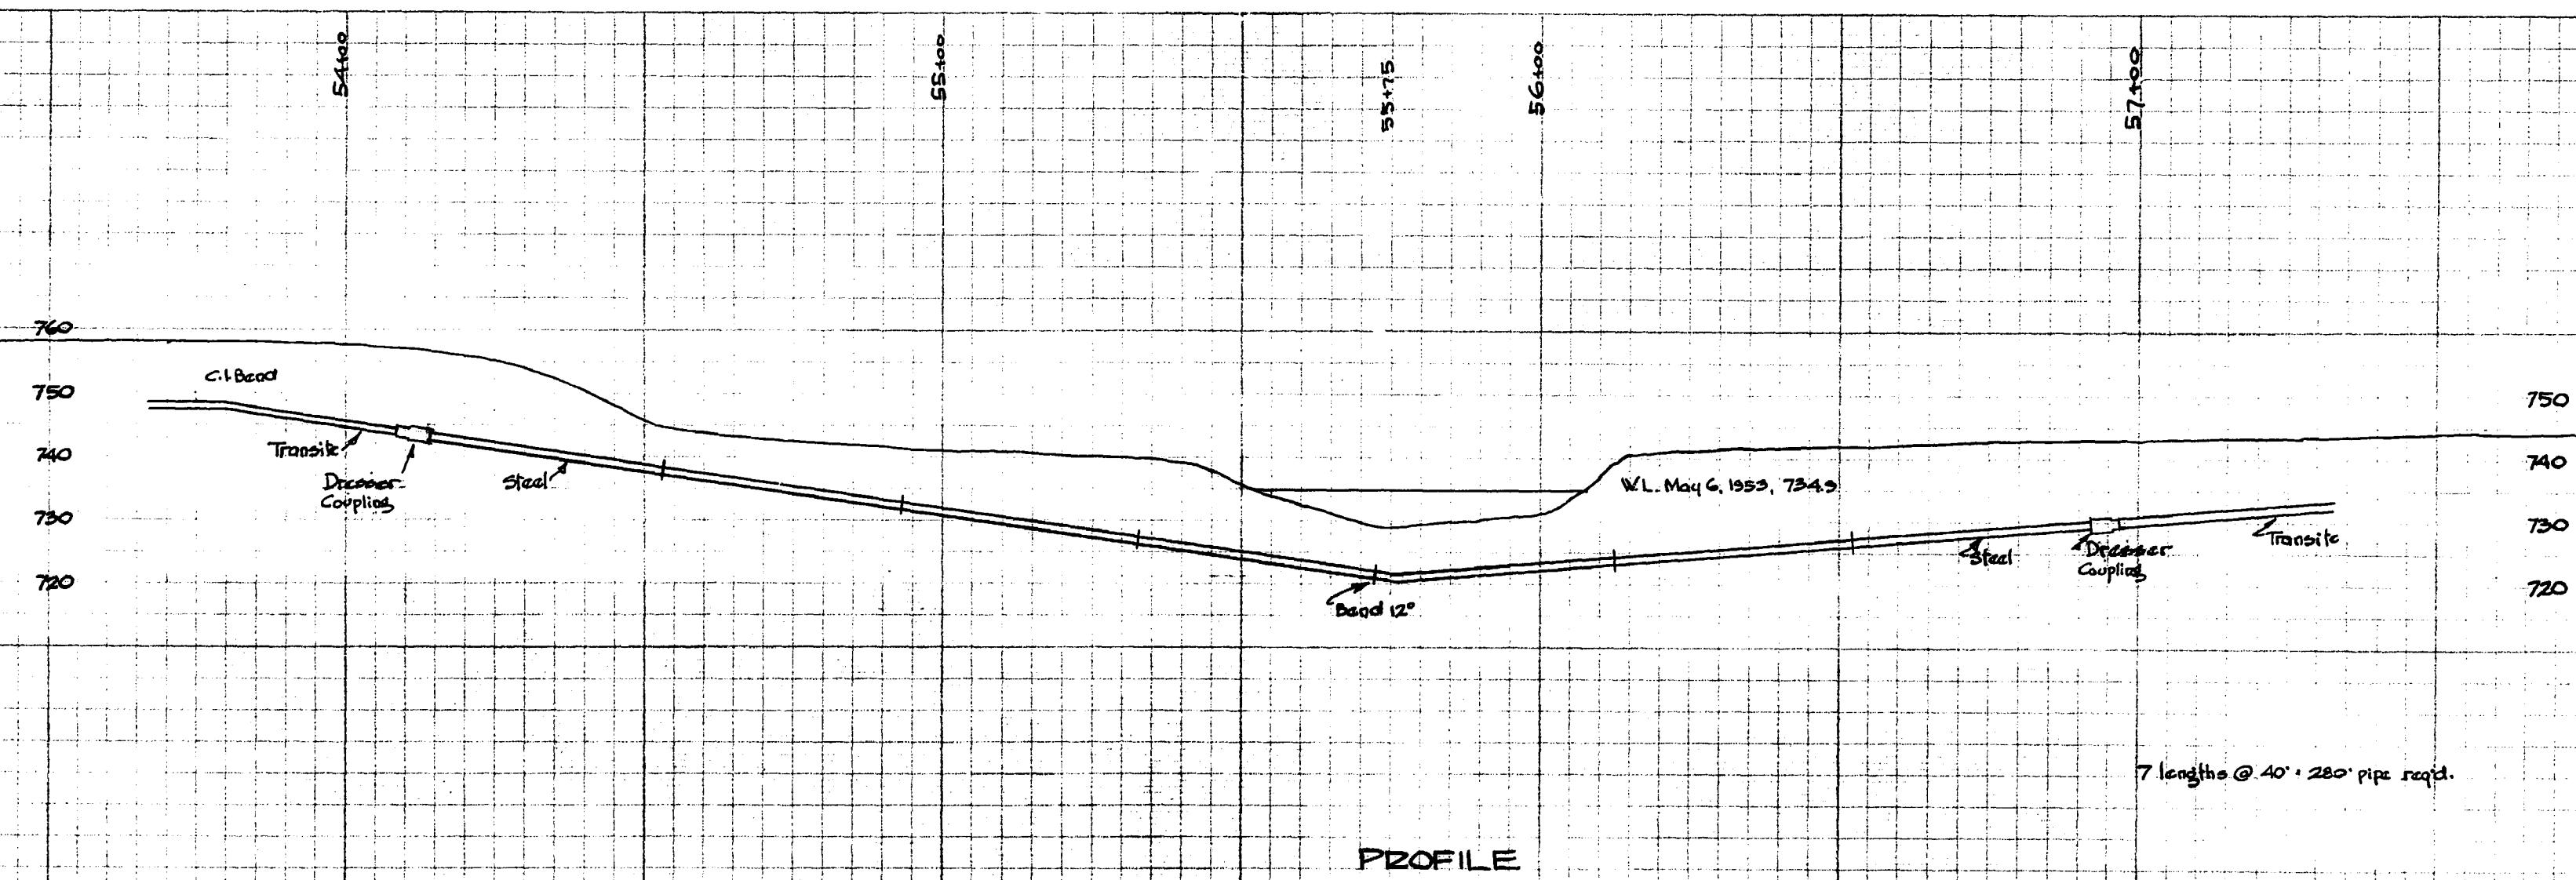


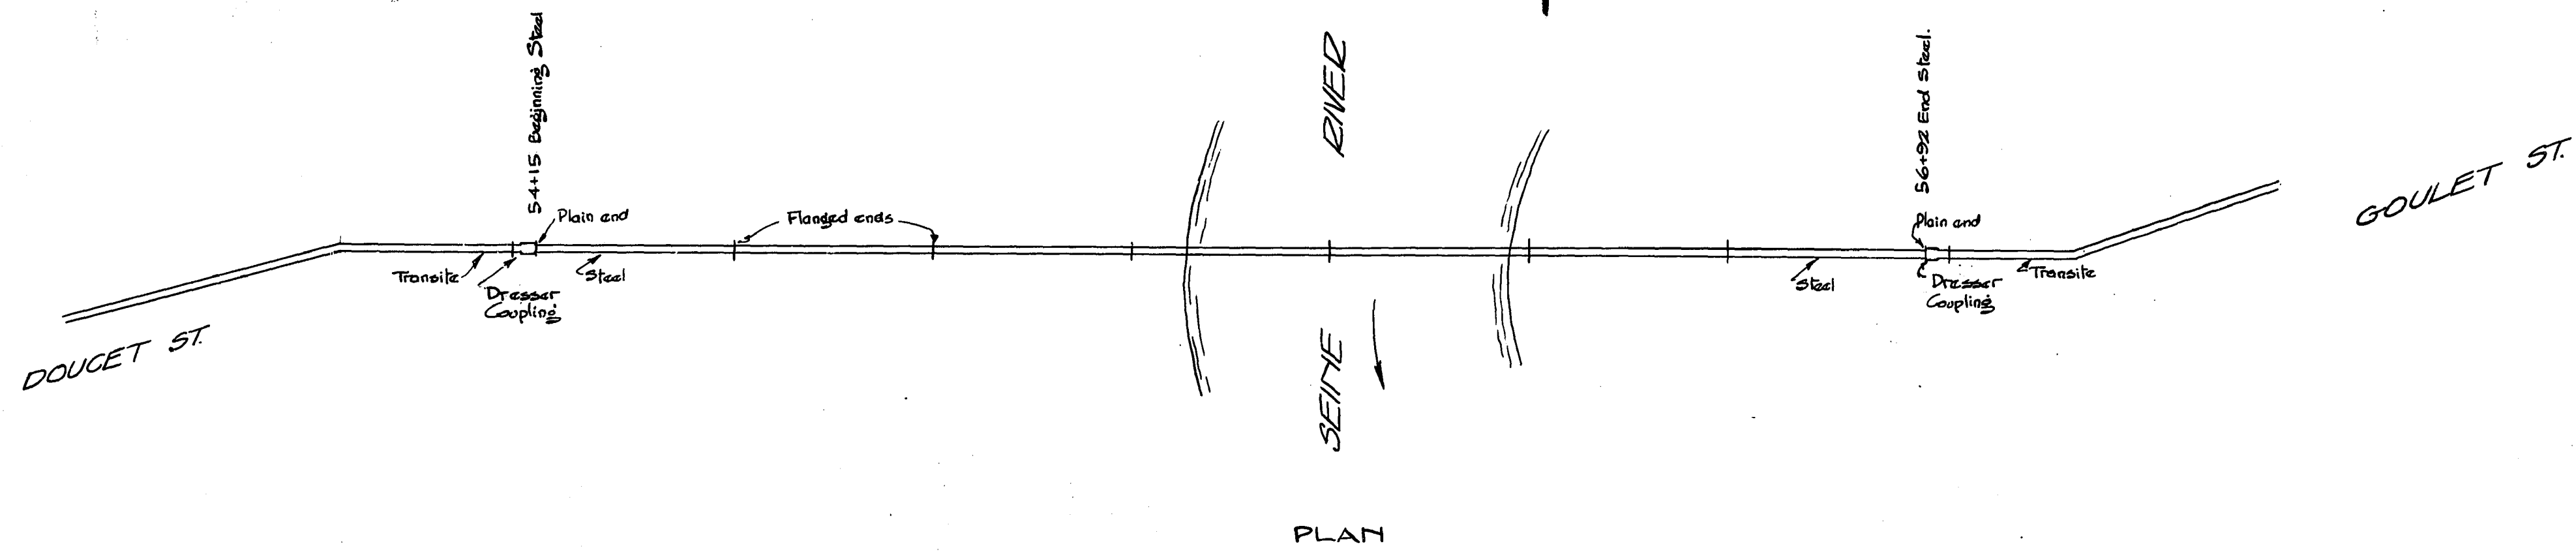

GREATER WINNIPEG WATER DISTRICT
ST. VITAL CONNECTION CROSSING
OF SEINE RIVER
SCALE: HORIZ. 1" = 20'
VERT. 1" = 20'

Winnipeg, June 3, 1933

Revised June 29, 1933 - Dresser Couplings added.

J. H. Smith
MANAGER