


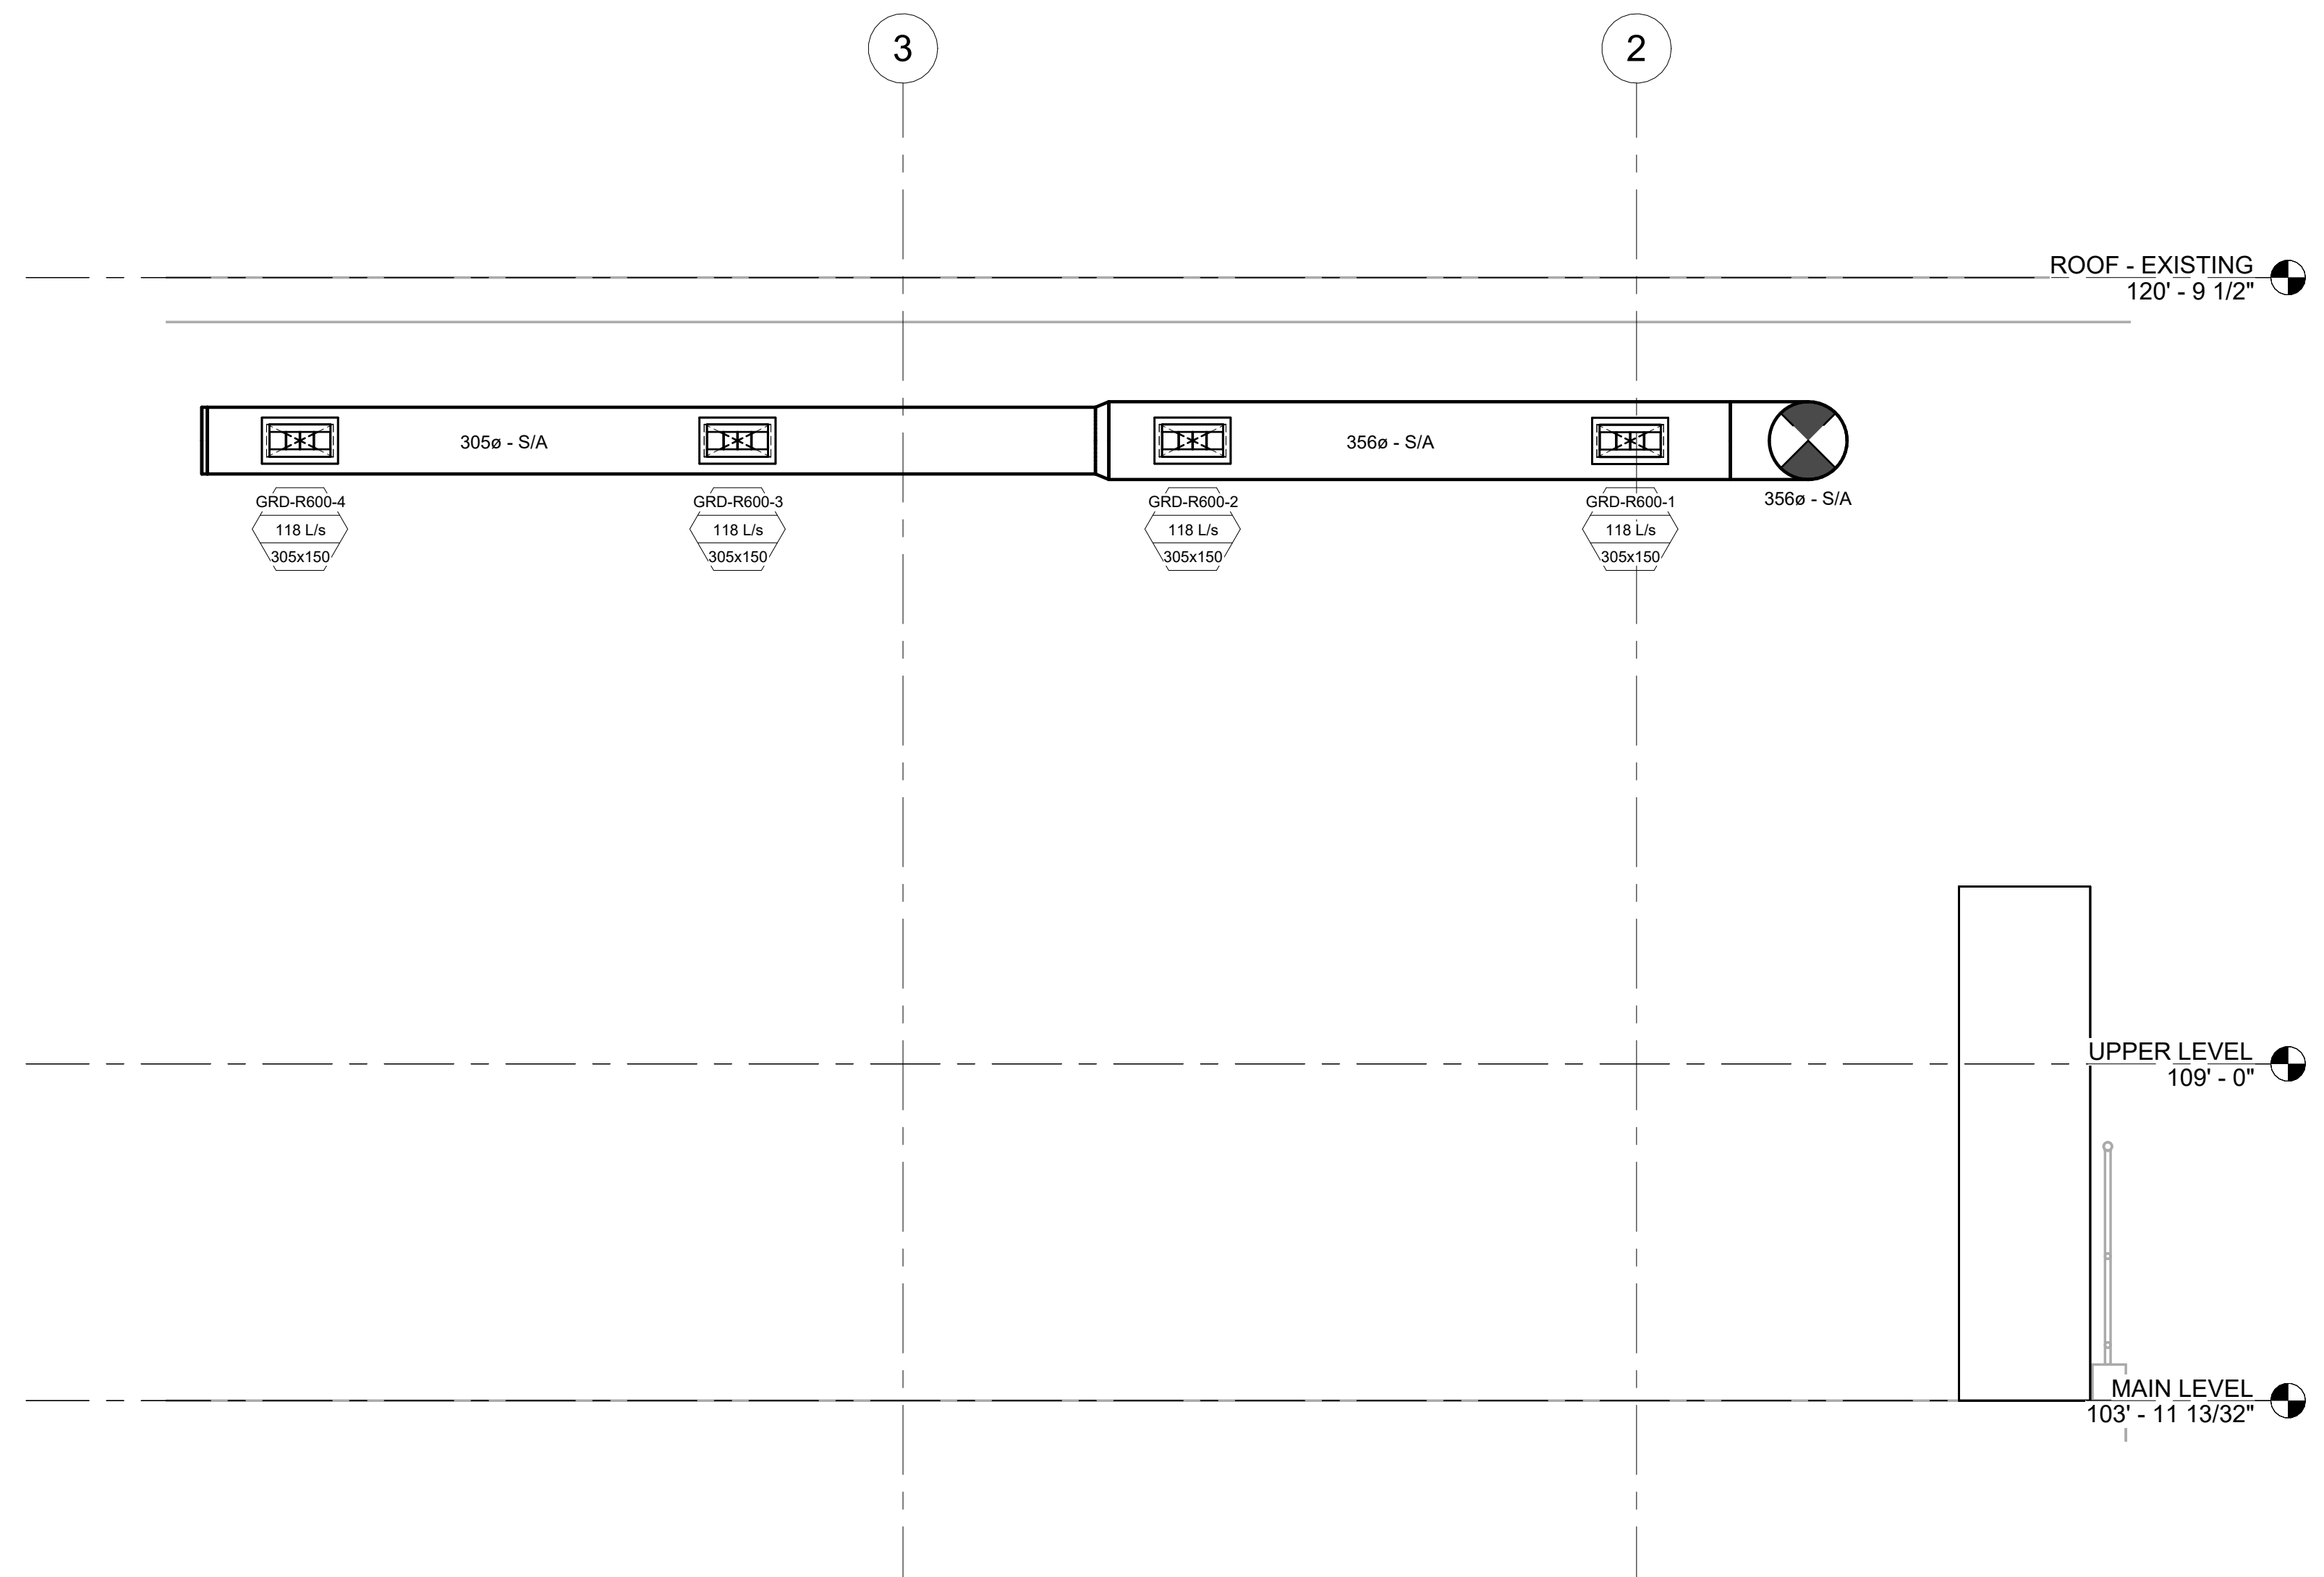

2 NEW CONDITIONS - SECTION 2
- SCALE: 1 : 25 594mmx841mm SHEET