


**NOTES:**  
 1. WHEN INSTALLING PROPOSED WASTEWATER SEWERS ON LEILA AVE TAKE CAUTION WHEN CROSSING EXISTING RESIDENTIAL WATER SERVICES.


SEWER SERVICE INFORMATION					
ADDRESS	STATUS	SIZE (mm)	COORDINATES AT JUNCTION	COORDINATES AT PROPERTY	REMARKS
#770 LEILA AVE	ACTIVE	150	N=5534874.69 E=633337.80	UNKNOWN	NONE
-	ACTIVE	150	N=5534856.57 E=633376.79	UNKNOWN	MTS CHAMBER?

SEWER JUNCTION INFORMATION FROM SEWER VIDEO INSPECTION SEWER ID S-MA00001931		
DISTANCE FROM MH ID S-MH00001643	DIAMETER	CLOCK
117.4	180	9
121.4	750	3
131.7	150	1
174.7	150	1

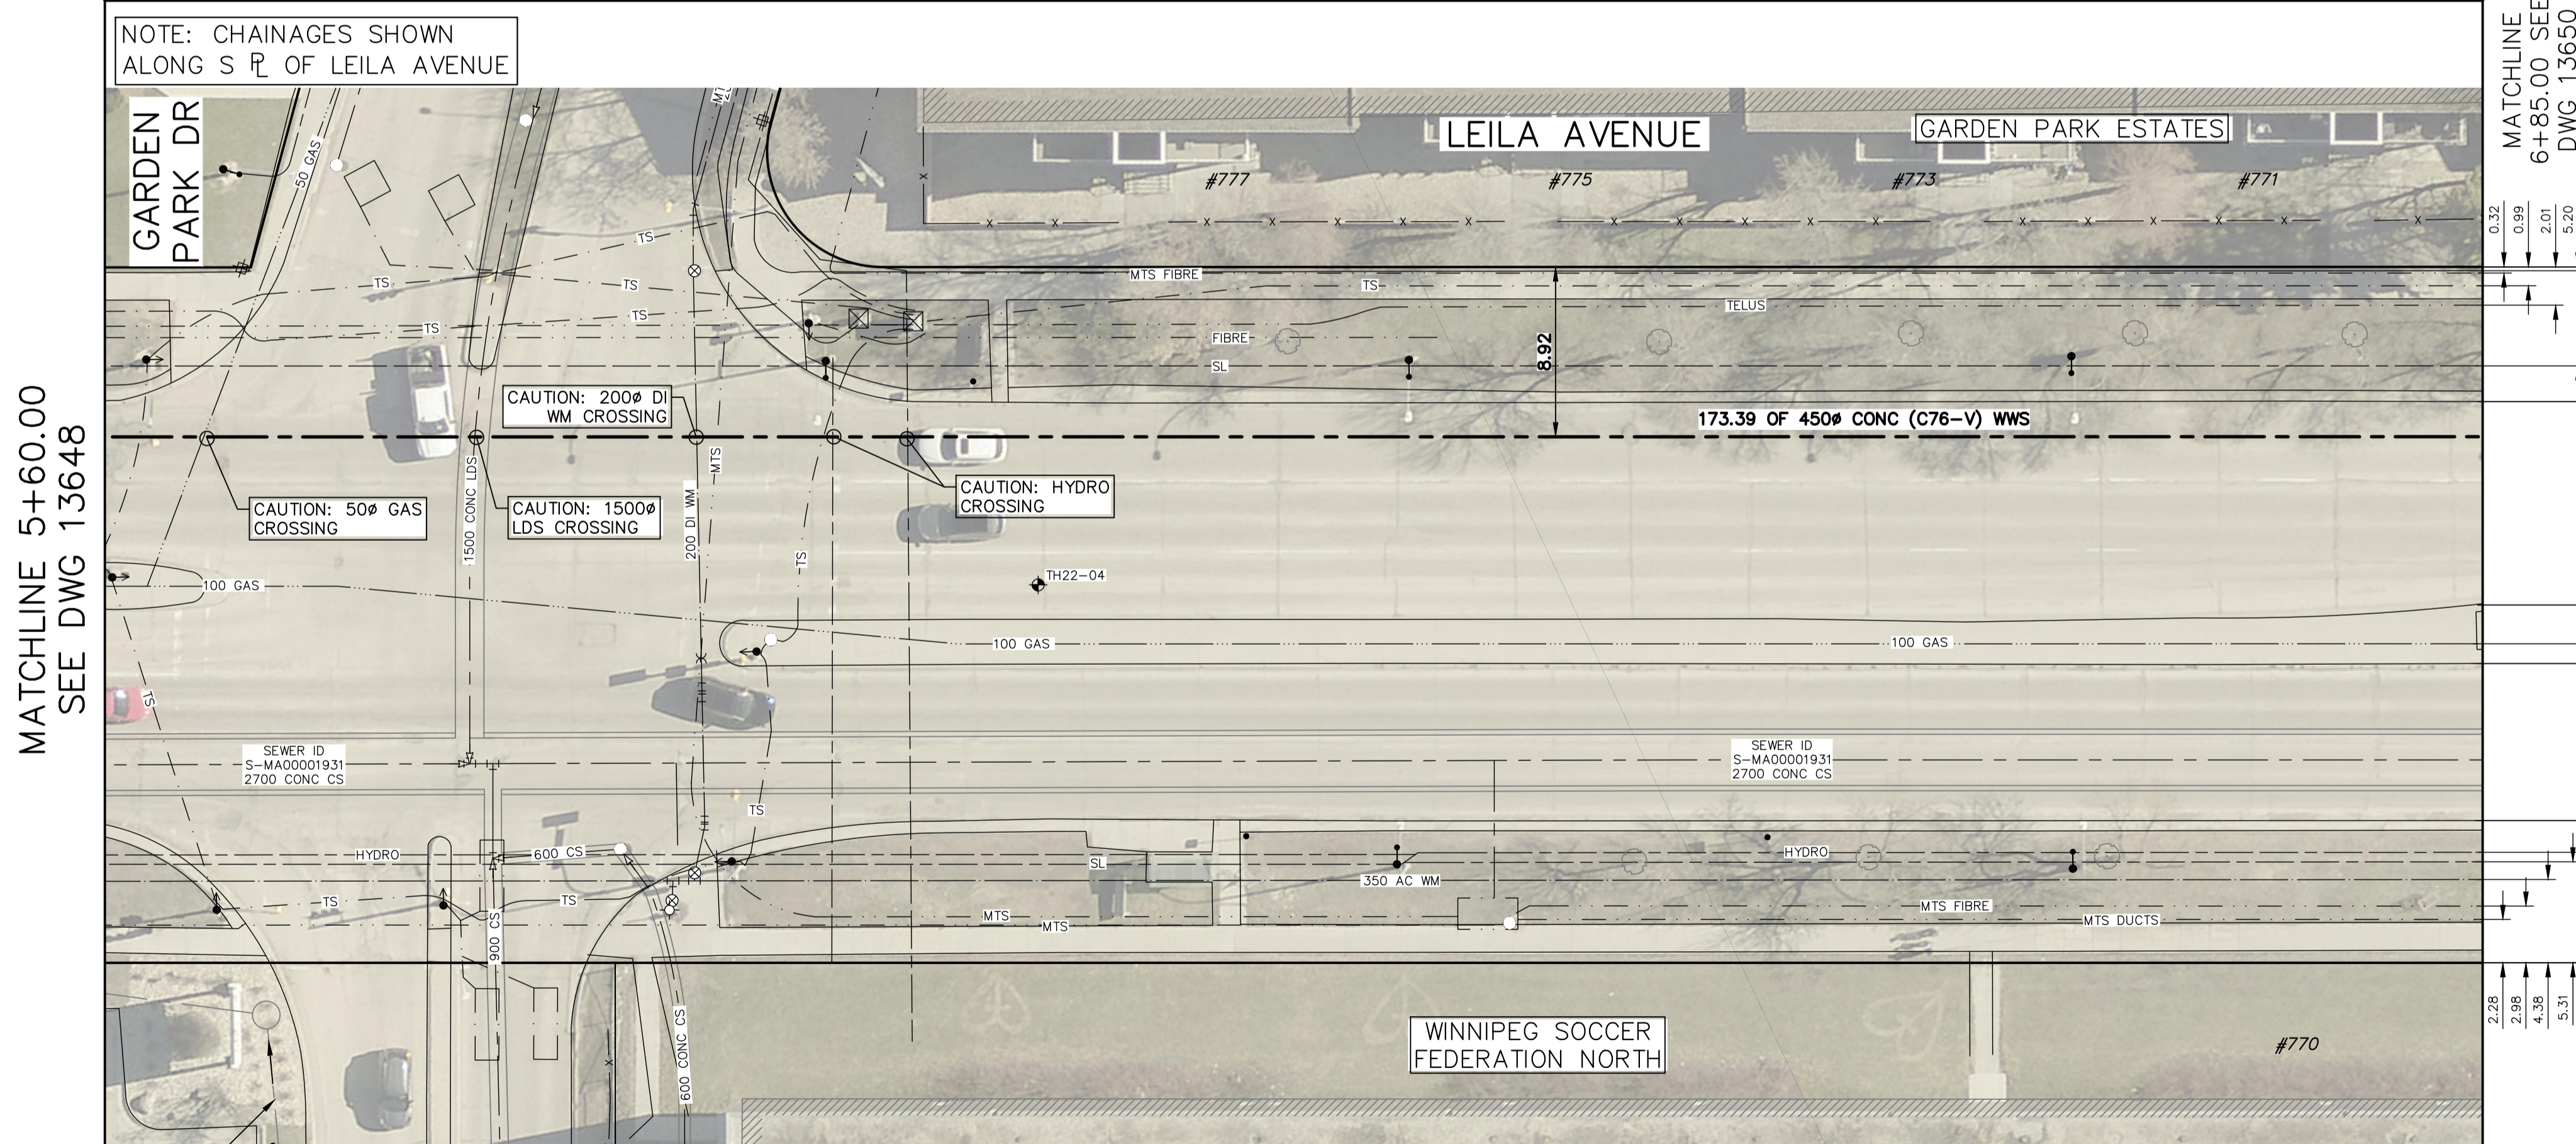

MATCHLINE 5+60.00 SEE DWG 13648

MATCHLINE 6+85.00 SEE DWG 13650

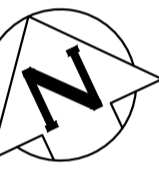

**ENGINEERS GEOSCIENTISTS MANITOBA**  
 Certificate of Authorization  
**KGS Group**  
 No. 245

FOR INDEX PAGE SEE DWG 13643

**METRIC**  
 WHOLE NUMBERS INDICATE MILLIMETRES  
 DECIMALIZED NUMBERS INDICATE METRES

SCALE 1:250 (A1)

**WARNING**  
 IF POWER EQUIPMENT OR EXPLOSIVES ARE TO BE USED FOR EXCAVATION ON THIS PROJECT THE CONTRACTOR MUST:  
 1) NOTIFY THE GAS COMPANY OF THE PROPOSED LOCATION OF EXCAVATION.  
 2) TAKE PRECAUTION TO AVOID DAMAGE TO GAS COMPANY INSTALLATIONS.  
 SEE PROVINCIAL REGULATION 210/72 FOR DETAILS

**LOCATION APPROVED UNDERGROUND STRUCTURES**  
 SUPV. U/G STRUCTURES COMMITTEE DATE  
 NOTE:  
 LOCATION OF UNDERGROUND STRUCTURES AS SHOWN ARE BASED ON THE BEST INFORMATION AVAILABLE BUT NO GUARANTEE IS GIVEN THAT ALL EXISTING UTILITIES ARE SHOWN OR THAT THE GIVEN LOCATIONS ARE EXACT. CONFIRMATION OF EXISTENCE AND EXACT LOCATION OF ALL SERVICES MUST BE OBTAINED FROM THE INDIVIDUAL UTILITIES BEFORE PROCEEDING WITH CONSTRUCTION.

VERTICAL DATUM: CGVD28 (HT2.0 Geoid)  
 HORIZONTAL DATUM: NAD83 (June 1990), Zone 14

NO.	ISSUED FOR CONSTRUCTION	DATE (YYYY/MM/DD)	BY
0	ISSUED FOR CONSTRUCTION	2026/03/10	MID

**KGS GROUP**

DESIGNED BY	MID	CHECKED BY	TLE
DRAWN BY	GEL	APPROVED BY	RBO
SCALE:	HORIZONTAL 1:250 VERTICAL 1:50	RELEASED FOR CONSTRUCTION	DUANE BAKER
PLOT DATE:	DATE 2026/03/12	DATE	2026/03/12

ENGINEER'S SEAL  
 ORIGINAL DRAWING SEALED BY:  
 M.A. IANKOVA-DEDOVA  
 2026/03/11  
 CONSULTANT DRAWING NUMBER  
 C1-08

**THE CITY OF WINNIPEG**  
 WATER AND WASTE DEPARTMENT  
 ENGINEERING SERVICES DIVISION

**ARMSTRONG SEWER RELIEF WORKS**  
 CONTRACT 1  
**LEILA AVENUE**  
 7.7 W OF GARDEN PARK DRIVE TO  
 90.0 E OF GARDEN PARK DRIVE

SHEET **8** OF **46**  
 CITY DRAWING NUMBER  
**13649**