


- NOTES:**
1. WHEN INSTALLING PROPOSED WASTEWATER SEWERS ON LEILA AVE TAKE CAUTION WHEN CROSSING EXISTING RESIDENTIAL WATER SERVICES.
  2. CONTRACTOR SHALL VERIFY ELEVATION OF EXISTING SEWER SERVICES AT PROPOSED DOWNSTREAM CONNECTION LOCATIONS PRIOR TO INSTALLATION OF COLLECTOR WWS TO ALLOW FOR CHANGES OF GRADE TO THE COLLECTOR WWS.
  3. EXISTING 300# CS SERVICE TO BE REPURPOSED FOR 300# LDS SERVICE.

SEWER SERVICE INFORMATION					
ADDRESS	STATUS	SIZE (mm)	COORDINATES AT JUNCTION	COORDINATES AT PROPERTY	REMARKS
#694 LEILA AVE	ACTIVE	150	N=5534729.84 E=633647.36	UNKNOWN	NONE
#698 LEILA AVE	ACTIVE	150	N=5534735.69 E=633634.86	UNKNOWN	NONE
#702 LEILA AVE	ACTIVE	150	N=5534742.35 E=633620.64	UNKNOWN	NONE
#706 LEILA AVE	ACTIVE	150	N=5534749.10 E=633606.25	UNKNOWN	NONE
#707 LEILA AVE	ACTIVE	300	N=5534756.06 E=633591.40	N=5534780.11 E=633601.19	NONE
#710 LEILA AVE	UNKNOWN	150	N=5534756.48 E=633590.49	UNKNOWN	NONE
#714 LEILA AVE	ACTIVE	150	N=5534763.82 E=633574.82	UNKNOWN	NONE
#718 LEILA AVE	ACTIVE	150	N=5534770.23 E=633591.15	UNKNOWN	NONE
#722 LEILA AVE	ACTIVE	150	N=5534776.80 E=633547.11	UNKNOWN	NONE
#722 LEILA AVE	ACTIVE	150	N=5534777.40 E=633545.85	UNKNOWN	NONE

SEWER JUNCTION INFORMATION FROM SEWER VIDEO INSPECTION		
SEWER ID S-MA70037684		
DISTANCE FROM MH ID S-MH00001749		
DISTANCE	DIAMETER	CLOCK
35.6	150	11
41.2	150	1
42.6	150	1
58.1	150	1
58.1	375	11
73.2	150	2
90.5	150	1
91.5	300	10
107.9	150	2
123.8	150	2
139.5	150	2
153.3	150	1
153.3	250	11

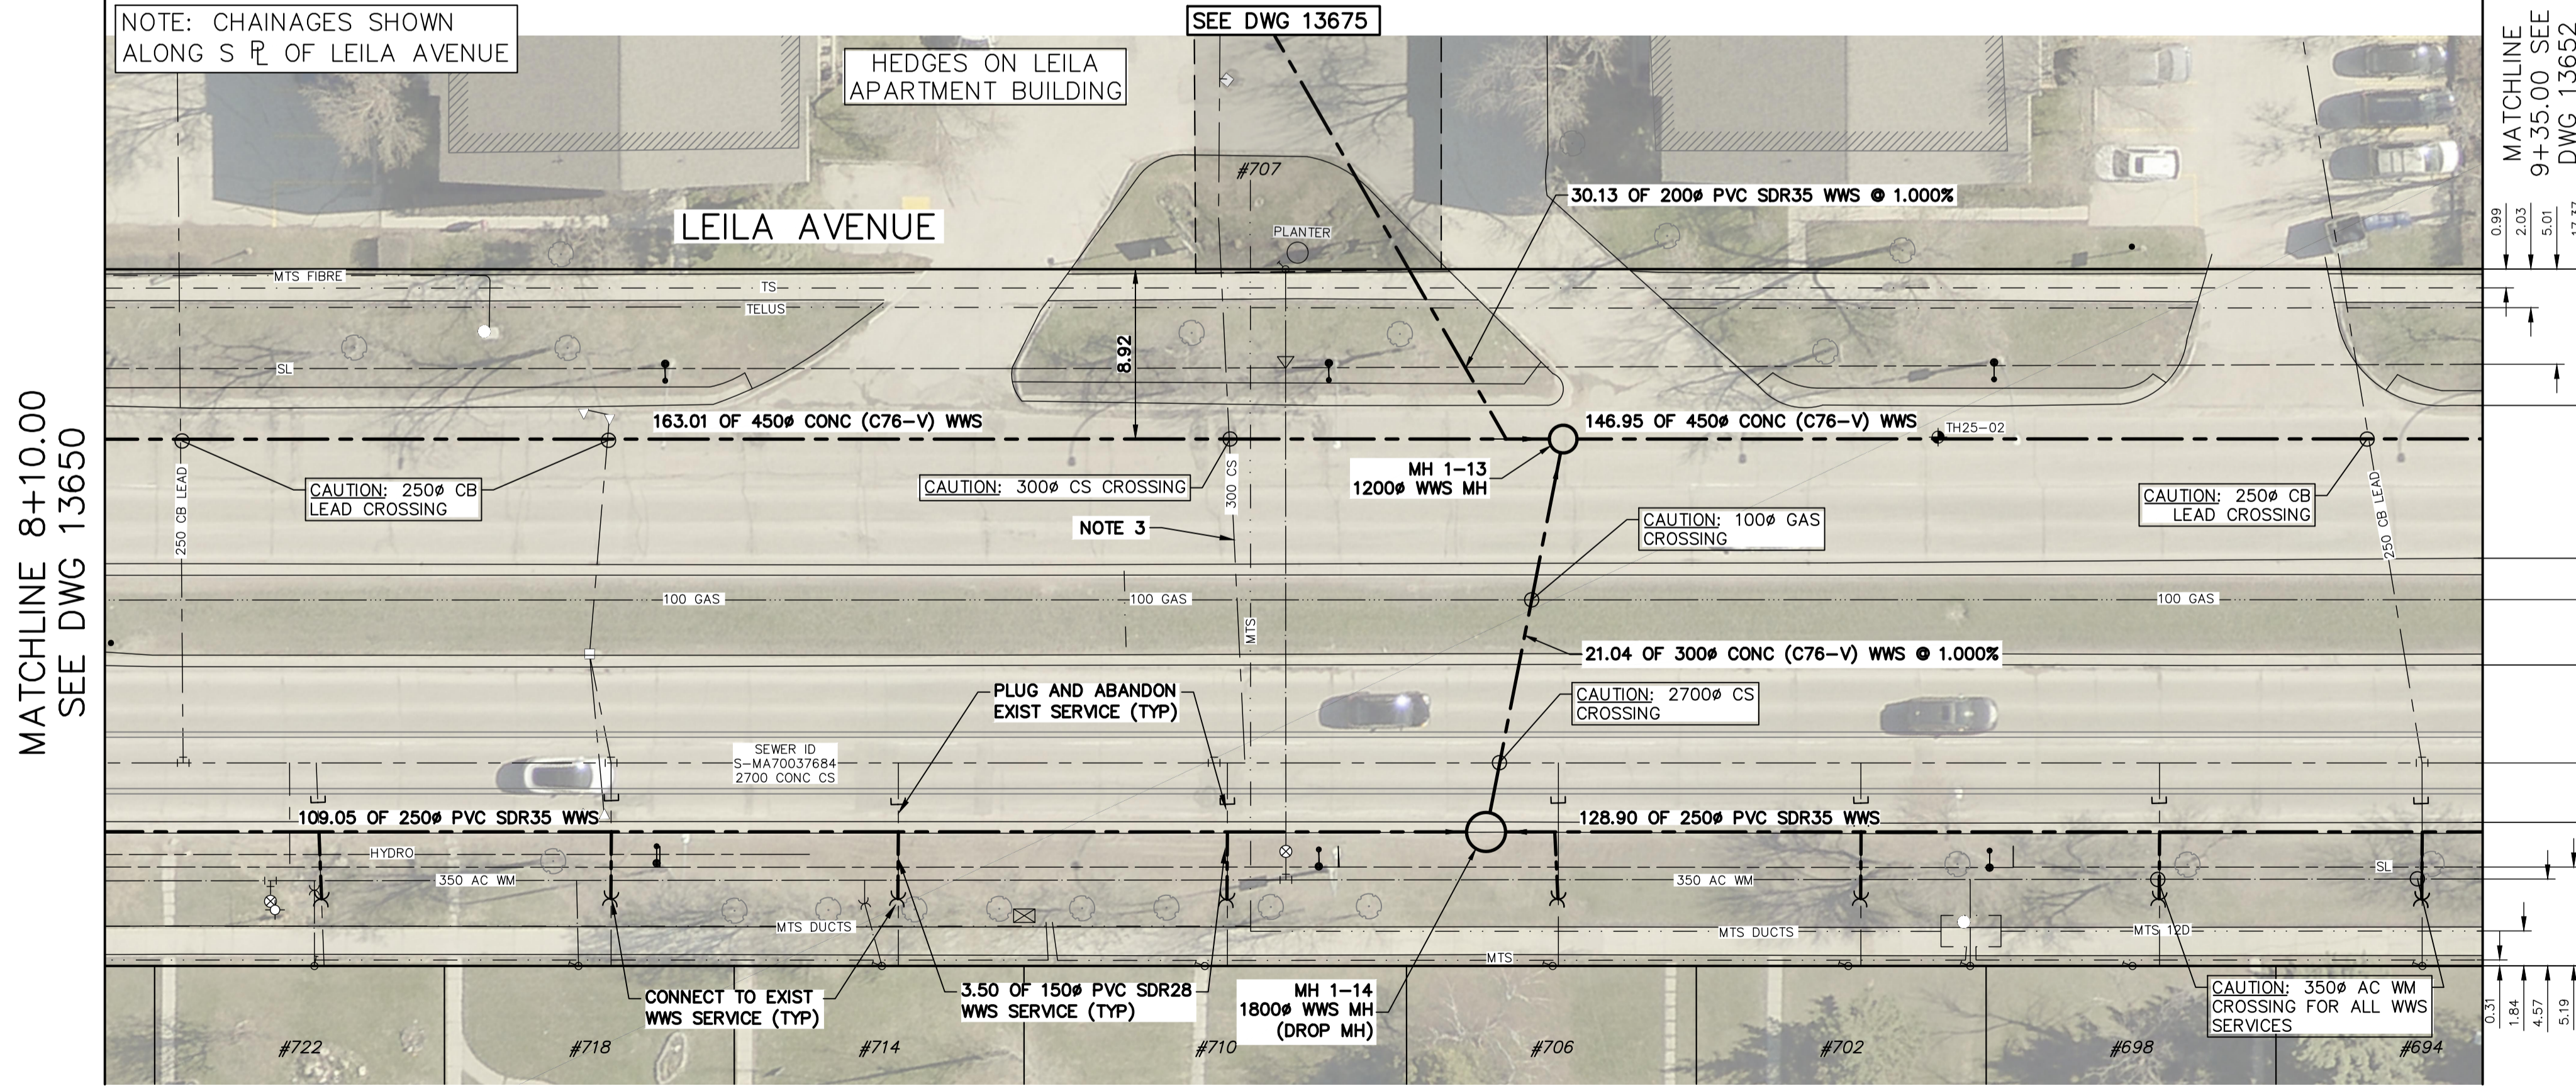

FOR INDEX PAGE SEE DWG 13643

**METRIC**  
WHOLE NUMBERS INDICATE MILLIMETRES  
DECIMALIZED NUMBERS INDICATE METRES

SCALE 1:250 (A1)

**WARNING**

IF POWER EQUIPMENT OR EXPLOSIVES ARE TO BE USED FOR EXCAVATION ON THIS PROJECT THE CONTRACTOR MUST:

- 1) NOTIFY THE GAS COMPANY OF THE PROPOSED LOCATION OF EXCAVATION.
- 2) TAKE PRECAUTION TO AVOID DAMAGE TO GAS COMPANY INSTALLATIONS.

SEE PROVINCIAL REGULATION 210/72 FOR DETAILS

LOCATION APPROVED UNDERGROUND STRUCTURES

SUPV. U/G STRUCTURES COMMITTEE DATE

NOTE:  
LOCATION OF UNDERGROUND STRUCTURES AS SHOWN ARE BASED ON THE BEST INFORMATION AVAILABLE BUT NO GUARANTEE IS GIVEN THAT ALL EXISTING UTILITIES ARE SHOWN OR THAT THE GIVEN LOCATIONS ARE EXACT. CONFIRMATION OF EXISTENCE AND EXACT LOCATION OF ALL SERVICES MUST BE OBTAINED FROM THE INDIVIDUAL UTILITIES BEFORE PROCEEDING WITH CONSTRUCTION.

VERTICAL DATUM: CGVD28 (HT2.0 Geoid)  
HORIZONTAL DATUM: NAD83 (June 1990), Zone 14

NO.	ISSUED FOR CONSTRUCTION	DATE (YYYY/MM/DD)	MID	BY
0	ISSUED FOR CONSTRUCTION	2026/03/10		

**KGS GROUP**

DESIGNED BY	MID	CHECKED BY	TLE
DRAWN BY	GEL	APPROVED BY	RBO
SCALE:		RELEASED FOR CONSTRUCTION	
HORIZONTAL	1:250	DUANE BAKER	
VERTICAL	1:50	DATE	2026/03/12

PLOT DATE:

ENGINEER'S SEAL

ORIGINAL DRAWING SEALED BY:  
M.A. IANKOVA-DEDOVA  
2026/03/11

CONSULTANT DRAWING NUMBER  
C1-10

**THE CITY OF WINNIPEG**  
WATER AND WASTE DEPARTMENT  
ENGINEERING SERVICES DIVISION

**ARMSTRONG SEWER RELIEF WORKS**  
CONTRACT 1  
**LEILA AVENUE**  
6.4 E OF JACK DONNER DRIVE TO  
84.3 W OF SINCLAIR STREET

SHEET 10 OF 46  
CITY DRAWING NUMBER  
13651