


- NOTES:**
- WHEN INSTALLING PROPOSED WASTEWATER SEWERS ON LEILA AVE TAKE CAUTION WHEN CROSSING EXISTING RESIDENTIAL WATER SERVICES.
 - CONTRACTOR SHALL VERIFY LOCATION OF EXISTING SEWER SERVICES AT PROPOSED DOWNSTREAM CONNECTION LOCATIONS PRIOR TO INSTALLATION OF COLLECTOR WWS TO ALLOW FOR CHANGES OF GRADE TO THE COLLECTOR WWS.

ADDRESS	STATUS	SIZE (mm) MATERIAL	COORDINATES AT JUNCTION	COORDINATES AT PROPERTY	REMARKS
#439 LEILA AVE	ACTIVE	150	N=5534319.20 E=634524.36	N=5534328.08 E=634530.41	NONE
#445 PARTRIDGE AVE	ACTIVE	450	N=5534321.40 E=634519.53	N=5534311.84 E=634514.81	NONE
#445 PARTRIDGE AVE	ACTIVE	150	N=5534327.05 E=634507.49	UNKNOWN	NONE
#441 LEILA AVE	ACTIVE	150	N=5534327.99 E=634505.50	N=5534336.25 E=634512.98	NONE
#445 PARTRIDGE AVE	ABAND	250	N=5534334.85 E=634490.82	UNKNOWN	NONE
#1033 MCGREGOR ST	ACTIVE	UNKNOW	N=5534340.11 E=634479.59	N=5534331.04 E=634473.81	NONE
#455 LEILA AVE	ABAND	250	N=5534341.04 E=634477.80	UNKNOWN	NONE
#1033 MCGREGOR ST	ACTIVE	150	N=5534344.98 E=634469.00	UNKNOWN	NONE
#1033 MCGREGOR ST	ACTIVE	250	N=5534345.88 E=634467.28	UNKNOWN	NONE
#455 LEILA AVE	ACTIVE	250	N=5534348.38 E=634461.93	N=5534358.34 E=634465.79	NONE
#455 LEILA AVE	ACTIVE	250	N=5534349.90 E=634458.67	UNKNOWN	NONE
#1033 MCGREGOR ST	ABAND	150	N=5534352.75 E=634452.60	UNKNOWN	NONE
#455 LEILA AVE	ACTIVE	150	N=5534356.22 E=634445.18	UNKNOWN	NONE
#1050 MCGREGOR ST	ABAND	250	N=5534364.37 E=634427.78	UNKNOWN	NONE

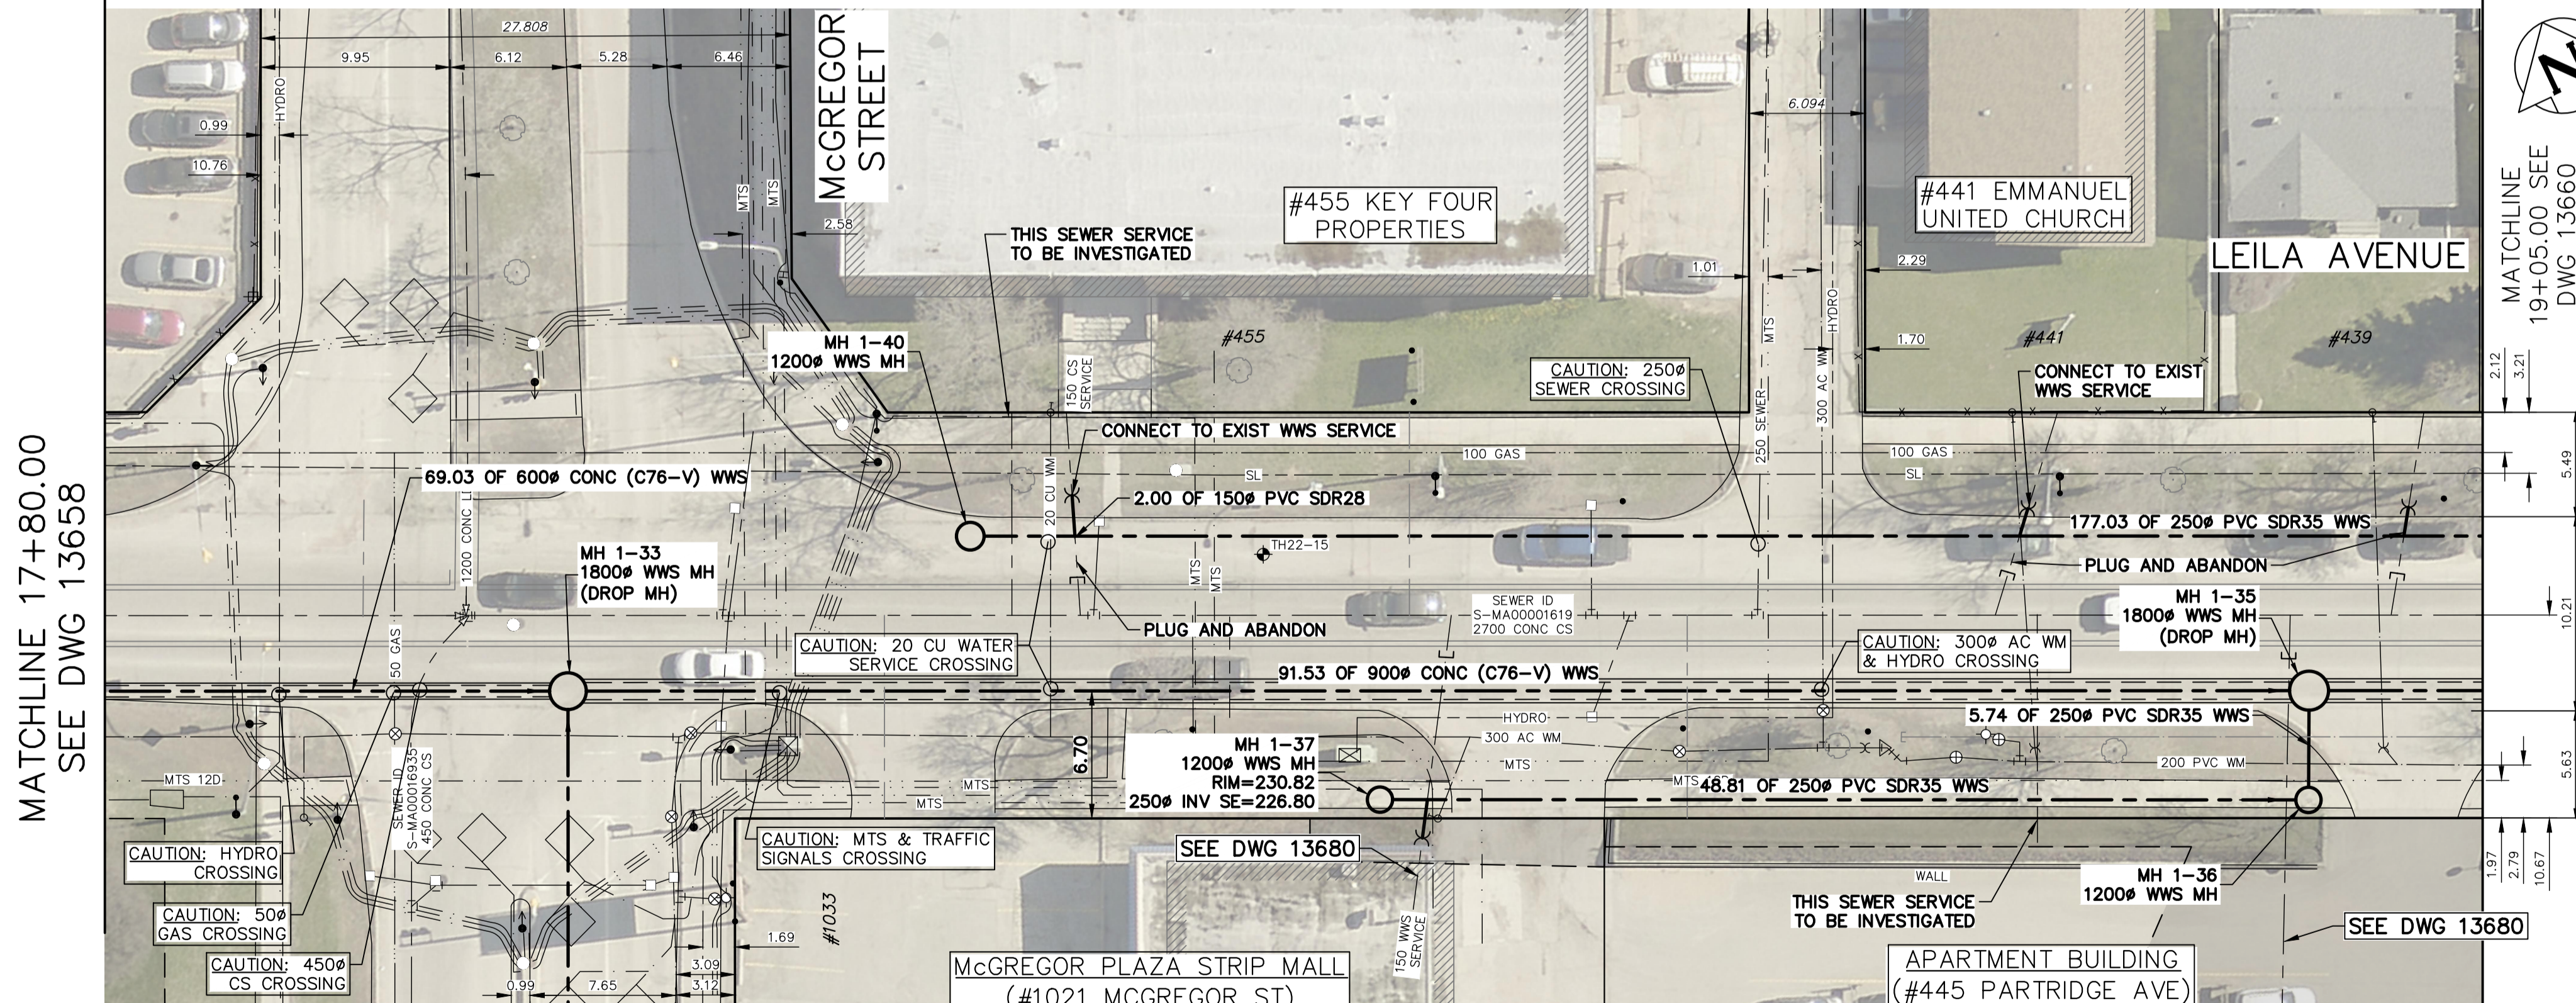

SEWER JUNCTION INFORMATION FROM SEWER VIDEO INSPECTION	SEWER ID	SEWER ID	SEWER ID
SEWER ID S-MA00001634			
DISTANCE FROM MH ID S-MH00001366			
DISTANCE	DIAMETER	CLOCK	
151.1	250	10	
158.1	1200	9	
158.8	375	2	
SEWER JUNCTION INFORMATION FROM SEWER VIDEO INSPECTION			
SEWER ID S-MA00001619			
DISTANCE FROM MH ID S-MH00001361			
DISTANCE	DIAMETER	CLOCK	
9.4	250	10	
9.4	250	2	
9.7	150	12	
17.9	150	2	
24.6	250	11	
28.2	150	10	
28.9	250	11	
34.1	250	2	
36.1	150	1	
45.5	250	10	
47.7	250	3	
60.1	250	2	
63.8	250	11	
76.3	150	10	
78.5	250	2	
91.8	450	2	
97.1	150	10	

FOR CONTINUATION SEE DWG 13671

FOR INDEX PAGE SEE DWG 13643

METRIC
WHOLE NUMBERS INDICATE MILLIMETRES
DECIMALIZED NUMBERS INDICATE METRES

SCALE 1:250 (A1)

WARNING

IF POWER EQUIPMENT OR EXPLOSIVES ARE TO BE USED FOR EXCAVATION ON THIS PROJECT THE CONTRACTOR MUST:

- NOTIFY THE GAS COMPANY OF THE PROPOSED LOCATION OF EXCAVATION.
- TAKE PRECAUTION TO AVOID DAMAGE TO GAS COMPANY INSTALLATIONS.

SEE PROVINCIAL REGULATION 210/72 FOR DETAILS

LOCATION APPROVED UNDERGROUND STRUCTURES

SUPV. U/G STRUCTURES COMMITTEE DATE

NOTE:

LOCATION OF UNDERGROUND STRUCTURES AS SHOWN ARE BASED ON THE BEST INFORMATION AVAILABLE BUT NO GUARANTEE IS GIVEN THAT ALL EXISTING UTILITIES ARE SHOWN OR THAT THE GIVEN LOCATIONS ARE EXACT. CONFIRMATION OF EXISTENCE AND EXACT LOCATION OF ALL SERVICES MUST BE OBTAINED FROM THE INDIVIDUAL UTILITIES BEFORE PROCEEDING WITH CONSTRUCTION.

VERTICAL DATUM: CGVD28 (HT2.0 Geoid)

HORIZONTAL DATUM: NAD83 (June 1990), Zone 14

NO.	ISSUED FOR CONSTRUCTION	DATE (YYYY/MM/DD)	MID	BY
0	ISSUED FOR CONSTRUCTION	2026/03/10		

KGS GROUP

DESIGNED BY: MID

CHECKED BY: TLE

DRAWN BY: GEL

APPROVED BY: RBO

SCALE: HORIZONTAL 1:250, VERTICAL 1:50

RELEASED FOR CONSTRUCTION: DUANE BAKER

DATE: 2026/03/12

ENGINEER'S SEAL

ORIGINAL DRAWING SEALED BY: M.A. IANKOVA-DEDOVA 2026/03/11

CONSULTANT DRAWING NUMBER: C1-18

THE CITY OF WINNIPEG

WATER AND WASTE DEPARTMENT
ENGINEERING SERVICES DIVISION

ARMSTRONG SEWER RELIEF WORKS
CONTRACT 1
LEILA AVENUE
8.2 W OF MCGREGOR STREET TO
91.9 E OF MCGREGOR STREET

SHEET 18 OF 46
CITY DRAWING NUMBER: 13659