


NOTES:
 1. WHEN INSTALLING PROPOSED WASTEWATER SEWER ON MCGREGOR STREET TAKE CAUTION WHEN CROSSING EXISTING RESIDENTIAL WATER SERVICES.

NOTE: CHAINAGES SHOWN ALONG E R OF MCGREGOR STREET

FOR CONTINUATION
SEE DWG 13658

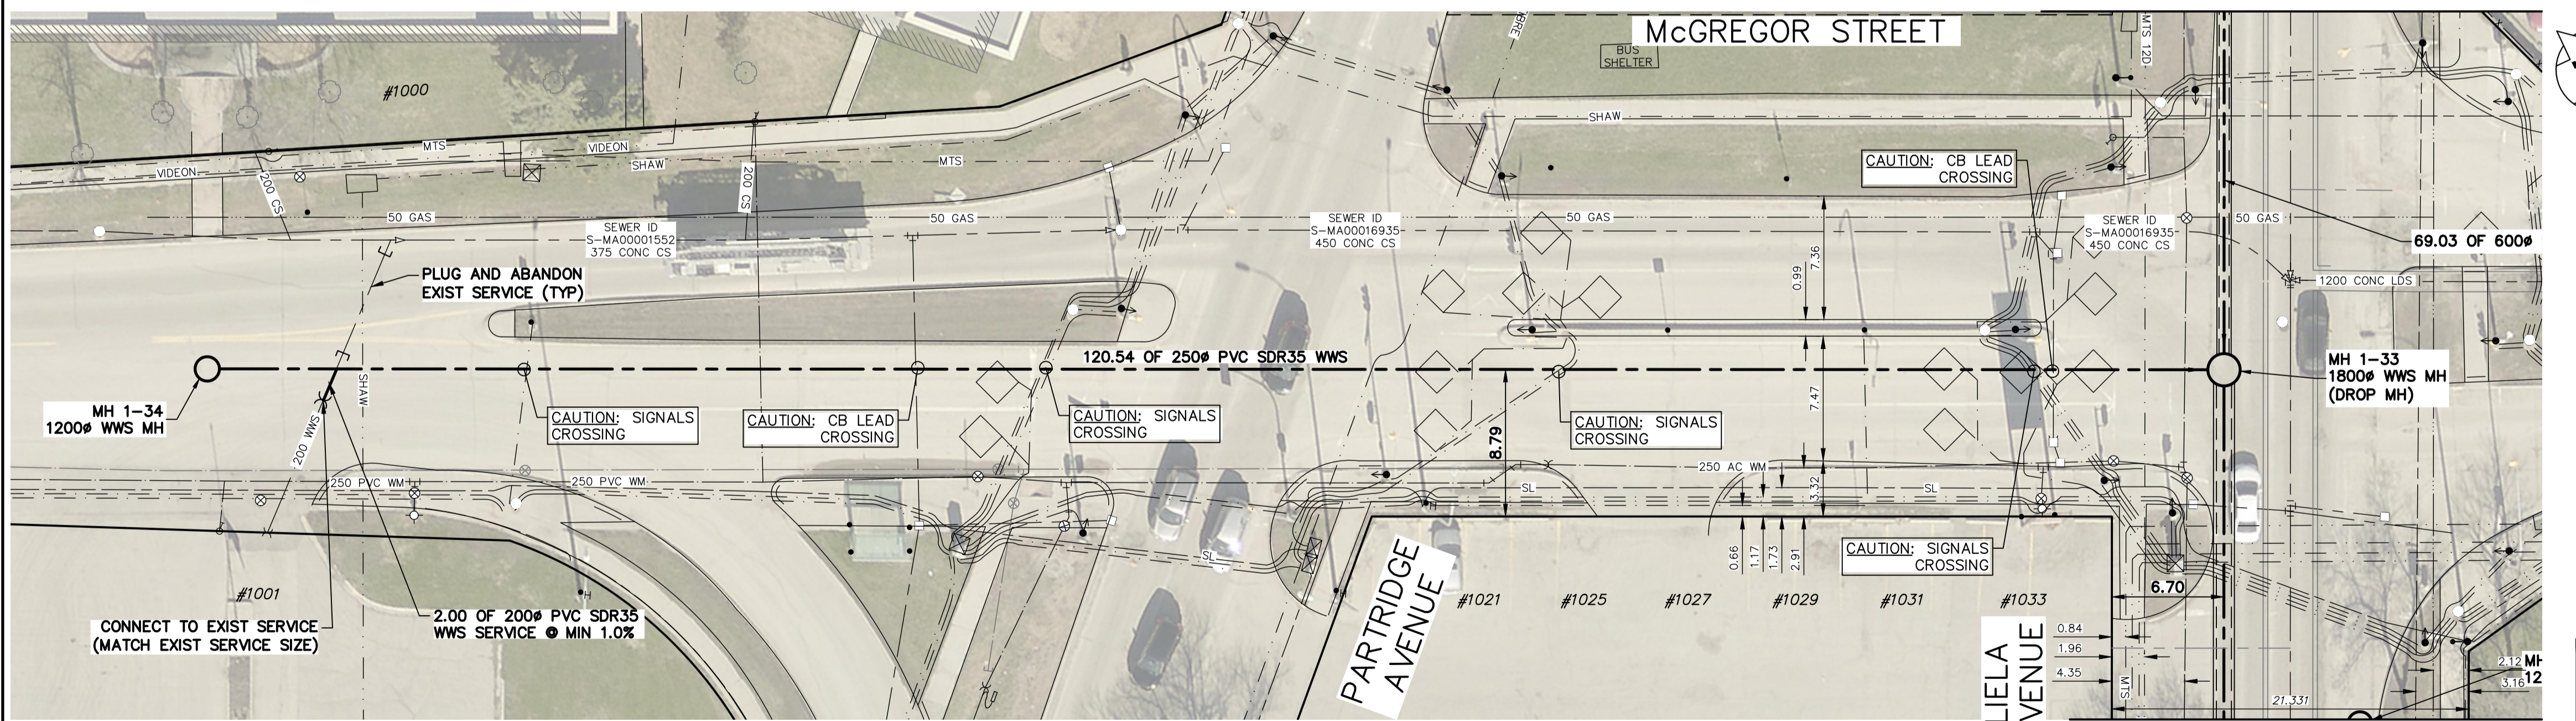

SEWER SERVICE INFORMATION					
ADDRESS	STATUS	SIZE (mm)	COORDINATES AT JUNCTION	COORDINATES AT PROPERTY	REMARKS
#1000 MCGREGOR ST	ACTIVE	200 UNKNOWN	N=5534254.80 E=634379.89	N=5534255.11 E=634374.24	NONE
#1001 MCGREGOR ST	ACTIVE	200 AC	N=5534260.23 E=634382.43	N=5534246.15 E=634395.14	NONE
#1000 MCGREGOR ST	ACTIVE	200 UNKNOWN	N=5534279.43 E=634391.40	N=5534282.87 E=634385.21	NONE


SEWER JUNCTION INFORMATION FROM SEWER VIDEO INSPECTION SEWER ID S-MA00001552			
DISTANCE FROM MH ID S-MH00001301	DIAMETER	CLOCK	
11.4	200	10	
18.0	200	12	
39.3	200	11	
48.6	250	0	

SEWER JUNCTION INFORMATION FROM SEWER VIDEO INSPECTION SEWER ID S-MA00016935			
DISTANCE FROM MH ID S-MH00001360	DIAMETER	CLOCK	
3.7	150	12	
54.6	250	12	
60.3	150	1	



FOR CONTINUATION
SEE DWG 13659

FOR INDEX PAGE
SEE DWG 13643

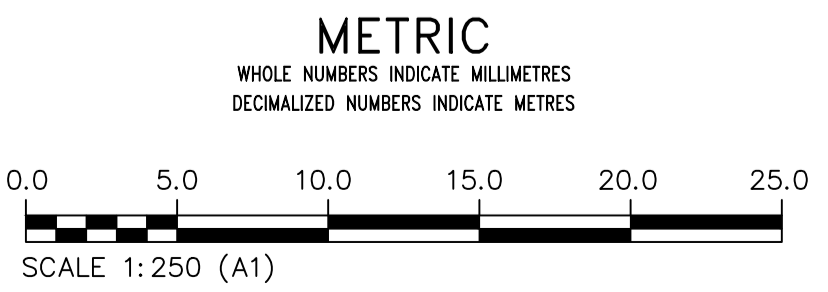

WARNING
 IF POWER EQUIPMENT OR EXPLOSIVES ARE TO BE USED FOR EXCAVATION ON THIS PROJECT THE CONTRACTOR MUST:
 1) NOTIFY THE GAS COMPANY OF THE PROPOSED LOCATION OF EXCAVATION.
 2) TAKE PRECAUTION TO AVOID DAMAGE TO GAS COMPANY INSTALLATIONS.
 SEE PROVINCIAL REGULATION 21072 FOR DETAILS

LOCATION APPROVED
 UNDERGROUND STRUCTURES
 SUPV. U/G STRUCTURES COMMITTEE DATE
 NOTE:
 LOCATION OF UNDERGROUND STRUCTURES AS SHOWN ARE BASED ON THE BEST INFORMATION AVAILABLE BUT NO GUARANTEE IS GIVEN THAT ALL EXISTING UTILITIES ARE SHOWN OR THAT THE GIVEN LOCATIONS ARE EXACT. CONFIRMATION OF EXISTENCE AND EXACT LOCATION OF ALL SERVICES MUST BE OBTAINED FROM THE INDIVIDUAL UTILITIES BEFORE PROCEEDING WITH CONSTRUCTION.

VERTICAL DATUM: CGVD28 (HT2.0 Geoid)
 HORIZONTAL DATUM: NAD83 (June 1990), Zone 14

NO.	ISSUED FOR CONSTRUCTION	DATE (YYYY/MM/DD)	BY
0	ISSUED FOR CONSTRUCTION	2026/03/10	MID

DESIGNED BY	MID	CHECKED BY	TLE
DRAWN BY	GEL	APPROVED BY	RBO
SCALE:	HORIZONTAL 1:250 VERTICAL 1:50	RELEASED FOR CONSTRUCTION	DUANE BAKER
DATE	2026/03/12	DATE	2026/03/12

ENGINEER'S SEAL
 ORIGINAL DRAWING SEALED BY:
 M.A. IANKOVA-DEDOVA
 2026/03/11
 CONSULTANT DRAWING NUMBER
 C1-30

THE CITY OF WINNIPEG
 WATER AND WASTE DEPARTMENT
 ENGINEERING SERVICES DIVISION

ARMSTRONG SEWER RELIEF WORKS
 CONTRACT 1
McGREGOR STREET
 50.0 S OF PARTRIDGE AVENUE
 TO LEILA AVENUE

SHEET **30** OF **46**
 CITY DRAWING NUMBER
13671