


KEY PLAN  
SCALE: N.T.S.

**ENGINEERS  
GEOSCIENTISTS  
MANITOBA**

Certificate of Authorization  
**KGS Group**  
No. 245

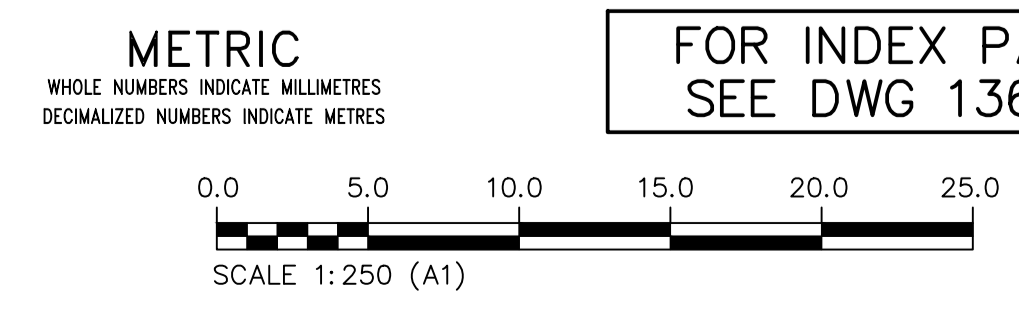

FOR INDEX PAGE  
SEE DWG 13643

**WARNING**

IF POWER EQUIPMENT OR EXPLOSIVES ARE TO BE USED FOR EXCAVATION ON THIS PROJECT THE CONTRACTOR MUST:

- 1) NOTIFY THE GAS COMPANY OF THE PROPOSED LOCATION OF EXCAVATION.
- 2) TAKE PRECAUTION TO AVOID DAMAGE TO GAS COMPANY INSTALLATIONS.

SEE PROVINCIAL REGULATION 210/72 FOR DETAILS

**LOCATION APPROVED  
UNDERGROUND STRUCTURES**

SUPV. U/G STRUCTURES COMMITTEE DATE

NOTE:  
LOCATION OF UNDERGROUND STRUCTURES AS SHOWN ARE BASED ON THE BEST INFORMATION AVAILABLE BUT NO GUARANTEE IS GIVEN THAT ALL EXISTING UTILITIES ARE SHOWN OR THAT THE GIVEN LOCATIONS ARE EXACT. CONFIRMATION OF EXISTENCE AND EXACT LOCATION OF ALL SERVICES MUST BE OBTAINED FROM THE INDIVIDUAL UTILITIES BEFORE PROCEEDING WITH CONSTRUCTION.

VERTICAL DATUM: CGVD28 (HT2.0 Geoid)  
HORIZONTAL DATUM: NAD83 (June 1990), Zone 14

NO.	ISSUED FOR CONSTRUCTION	DATE (YYYY/MM/DD)	BY
0	ISSUED FOR CONSTRUCTION	2026/03/10	MID

**KGS GROUP**

DESIGNED BY	MID	CHECKED BY	TLE
DRAWN BY	GEL	APPROVED BY	RBO
SCALE:		RELEASED FOR CONSTRUCTION	
HORIZONTAL	1:250	DUANE BAKER	
VERTICAL	1:50	DATE	2026/03/12
PLOT DATE:		DATE	

ENGINEER'S SEAL

ORIGINAL DRAWING  
SEALED BY:  
M.A. IANKOVA-DEDOVA  
2026/03/11

CONSULTANT DRAWING NUMBER  
C1-39

**THE CITY OF WINNIPEG**  
WATER AND WASTE DEPARTMENT  
ENGINEERING SERVICES DIVISION

**Winnipeg**

ARMSTRONG SEWER RELIEF WORKS  
CONTRACT 1  
PRIVATE SEWER SEPARATION  
APARTMENT BUILDING (#445 PARTRIDGE AVE)  
& MCGREGOR PLAZA (#1021 MCGREGOR ST)

SHEET 36 OF 46  
CITY DRAWING NUMBER  
13680