


MATCHLINE 3+20.00  
SEE DWG 13646

MATCHLINE  
4+35.00 SEE  
DWG 13648

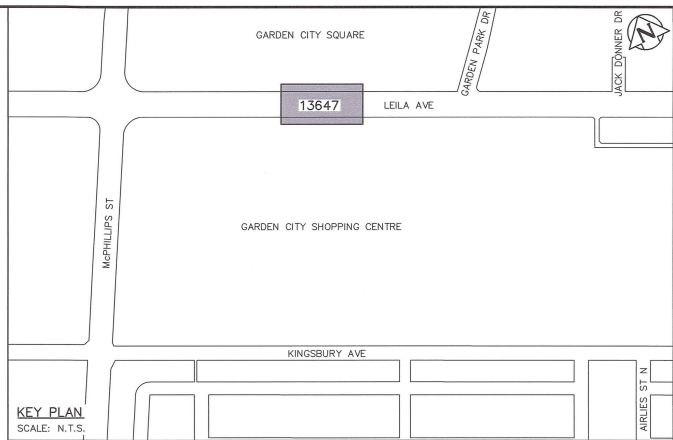

- NOTES:
1. WHEN INSTALLING PROPOSED WASTEWATER SEWERS ON LEILA AVE TAKE CAUTION WHEN CROSSING EXISTING RESIDENTIAL WATER SERVICES.

SEWER JUNCTION INFORMATION FROM SEWER VIDEO INSPECTION SEWER ID S-MA00001945		
DISTANCE FROM MH ID S-MH00001868		
DISTANCE	DIAMETER	CLOCK
106.8	150	2
121.4	150	11

SEWER SERVICE INFORMATION					
ADDRESS	STATUS	SIZE (mm) MATERIAL	COORDINATES AT JUNCTION	COORDINATES AT PROPERTY	REMARKS
#849 LEILA AVE	ACTIVE	UNKNOWN	N=5534967.59 E=633138.11	N=5534991.91 E=633148.96	NONE
#870 LEILA AVE	ACTIVE	150 UNKNOWN	N=5534974.14 E=633124.32	UNKNOWN	NONE




THE CITY OF WINNIPEG  
WATER AND WASTE DEPARTMENT  
ENGINEERING SERVICES DIVISION

ARMSTRONG SEWER RELIEF WORKS  
CONTRACT 1  
LEILA AVENUE  
221.4 E OF McPHILLIPS STREET TO  
132.7 W OF GARDEN PARK DRIVE

SHEET 6 OF 46  
CITY DRAWING NUMBER  
13647

FOR INDEX PAGE  
SEE DWG 13643

METRIC  
WHOLE NUMBERS INDICATE MILLIMETRES  
DECIMALIZED NUMBERS INDICATE METRES

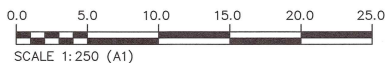

#### WARNING

IF POWER EQUIPMENT OR EXPLOSIVES  
ARE TO BE USED FOR EXCAVATION ON  
THIS PROJECT THE CONTRACTOR MUST:

- 1) NOTIFY THE GAS COMPANY OF THE  
PROPOSED LOCATION OF EXCAVATION.
- 2) TAKE PRECAUTION TO AVOID DAMAGE  
TO GAS COMPANY INSTALLATIONS.

SEE PROVINCIAL REGULATION 210/72 FOR DETAILS

#### LOCATION APPROVED UNDERGROUND STRUCTURES

SUPV. U/G STRUCTURES  
COMMITTEE

NOTE:

LOCATION OF UNDERGROUND STRUCTURES AS  
SHOWN ARE BASED ON THE BEST INFORMATION  
AVAILABLE BUT NO GUARANTEE IS GIVEN THAT ALL  
EXISTING UTILITIES ARE SHOWN OR THAT THE GIVEN  
LOCATIONS ARE EXACT. CONFIRMATION OF  
EXISTENCE AND EXACT LOCATION OF ALL  
UTILITIES MUST BE OBTAINED FROM THE INDIVIDUAL  
UTILITIES BEFORE PROCEEDING WITH CONSTRUCTION.

VERTICAL DATUM: CGVD28 (HT2.0 Geoid)

HORIZONTAL DATUM: NAD83 (June 1990), Zone 14

NO.	ISSUED FOR CONSTRUCTION	DATE	BY
0	ISSUED FOR CONSTRUCTION	2026/03/10	MTD
NO.	REVISIONS	DATE	BY

KGS  
GROUP

DESIGNED BY	MID	CHECKED BY	TLE
DRAWN BY	GEL	APPROVED BY	RBO
SCALE:		RELEASED FOR CONSTRUCTION	
HORIZONTAL	1:250		
VERTICAL	1:50		
DATE		DATE	March 12th, 2026

BID OPP: 839-2025  
CONTRACT NUMBER: 1

FILE PATH: \\kgs-file\y-data\Projects\2025\25-0107-002\DWG\Mun\C1 Sheets\  
FILE NAME: 25-0107-002\_C1\_Keyplan Plan&Profiles.dwg