


SEWER CONNECTIONS FROM GARDEN CITY SQUARE



FOR INDEX PAGE
SEE DWG 13643

METRIC

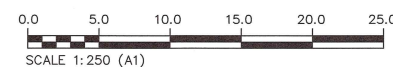

WARNING

IF POWER EQUIPMENT OR EXPLOSIVES
ARE TO BE USED FOR EXCAVATION ON
THIS PROJECT THE CONTRACTOR MUST:

- 1) NOTIFY THE GAS COMPANY OF THE PROPOSED LOCATION OF EXCAVATION.
- 2) TAKE PRECAUTION TO AVOID DAMAGE TO GAS COMPANY INSTALLATIONS.

SEE PROVINCIAL REGULATION 210/72 FOR DETAILS

LOCATION APPROVED
UNDERGROUND STRUCTURES

SUPV. U/G STRUCTURES
COMMITTEE

NOTE:

LOCATION OF UNDERGROUND STRUCTURES AS SHOWN ARE BASED ON THE BEST INFORMATION AVAILABLE BUT NO GUARANTEE IS GIVEN THAT ALL EXISTING UTILITIES ARE SHOWN OR THAT THE GIVEN LOCATIONS ARE EXACT. CONFIRMATION OF EXISTENCE AND EXACT LOCATION OF ALL SERVICES MUST BE OBTAINED FROM THE INDIVIDUAL UTILITIES BEFORE PROCEEDING WITH CONSTRUCTION.

VERTICAL DATUM: CGVD28 (HT2.0 Geoid)

HORIZONTAL DATUM: NAD83 (June 1990), Zone 14

0	ISSUED FOR CONSTRUCTION		2026/03/10	INT
NO	PERMISSIONS		DATE	BY

PLOT DATE:

KGS
GROUP

DESIGNED BY	MID	CHECKED BY	TLE
DRAWN BY	GEL	APPROVED BY	RBO
SCALE:		RELEASED FOR CONSTRUCTION	
HORIZONTAL	1: 250		
VERTICAL	1: 50	Duane Baker	
DATE		DATE	March 2026

ENGINEER'S SEAL



CONSULTANT DRAWING NUMBER	C1-32
---------------------------	-------

BID OPP: 839-2025
CONTRACT NUMBER: 1



THE CITY OF WINNIPEG
WATER AND WASTE DEPARTMENT
ENGINEERING SERVICES DIVISION

ARMSTRONG SEWER RELIEF WORKS
CONTRACT 1
PRIVATE SEWER SEPARATION
PARTIAL SEWER SEPARATION
AT GARDEN CITY SQUARE

SHEET	32	OF	46
CITY DRAWING NUMBER			

13673

FILE PATH: \\kgs-file\y-data\Projects\2025\25-0107-002\Dwg\Mun\C1 Sheets\
FILE NAME: 25-0107-002_C1_Keyplan Plan&Profiles.dwg