


DRAWING NOTES #

1. DISCONNECT AND RECONNECT LIGHTING AS REQUIRED FOR GLASS WALL INSTALLATION.

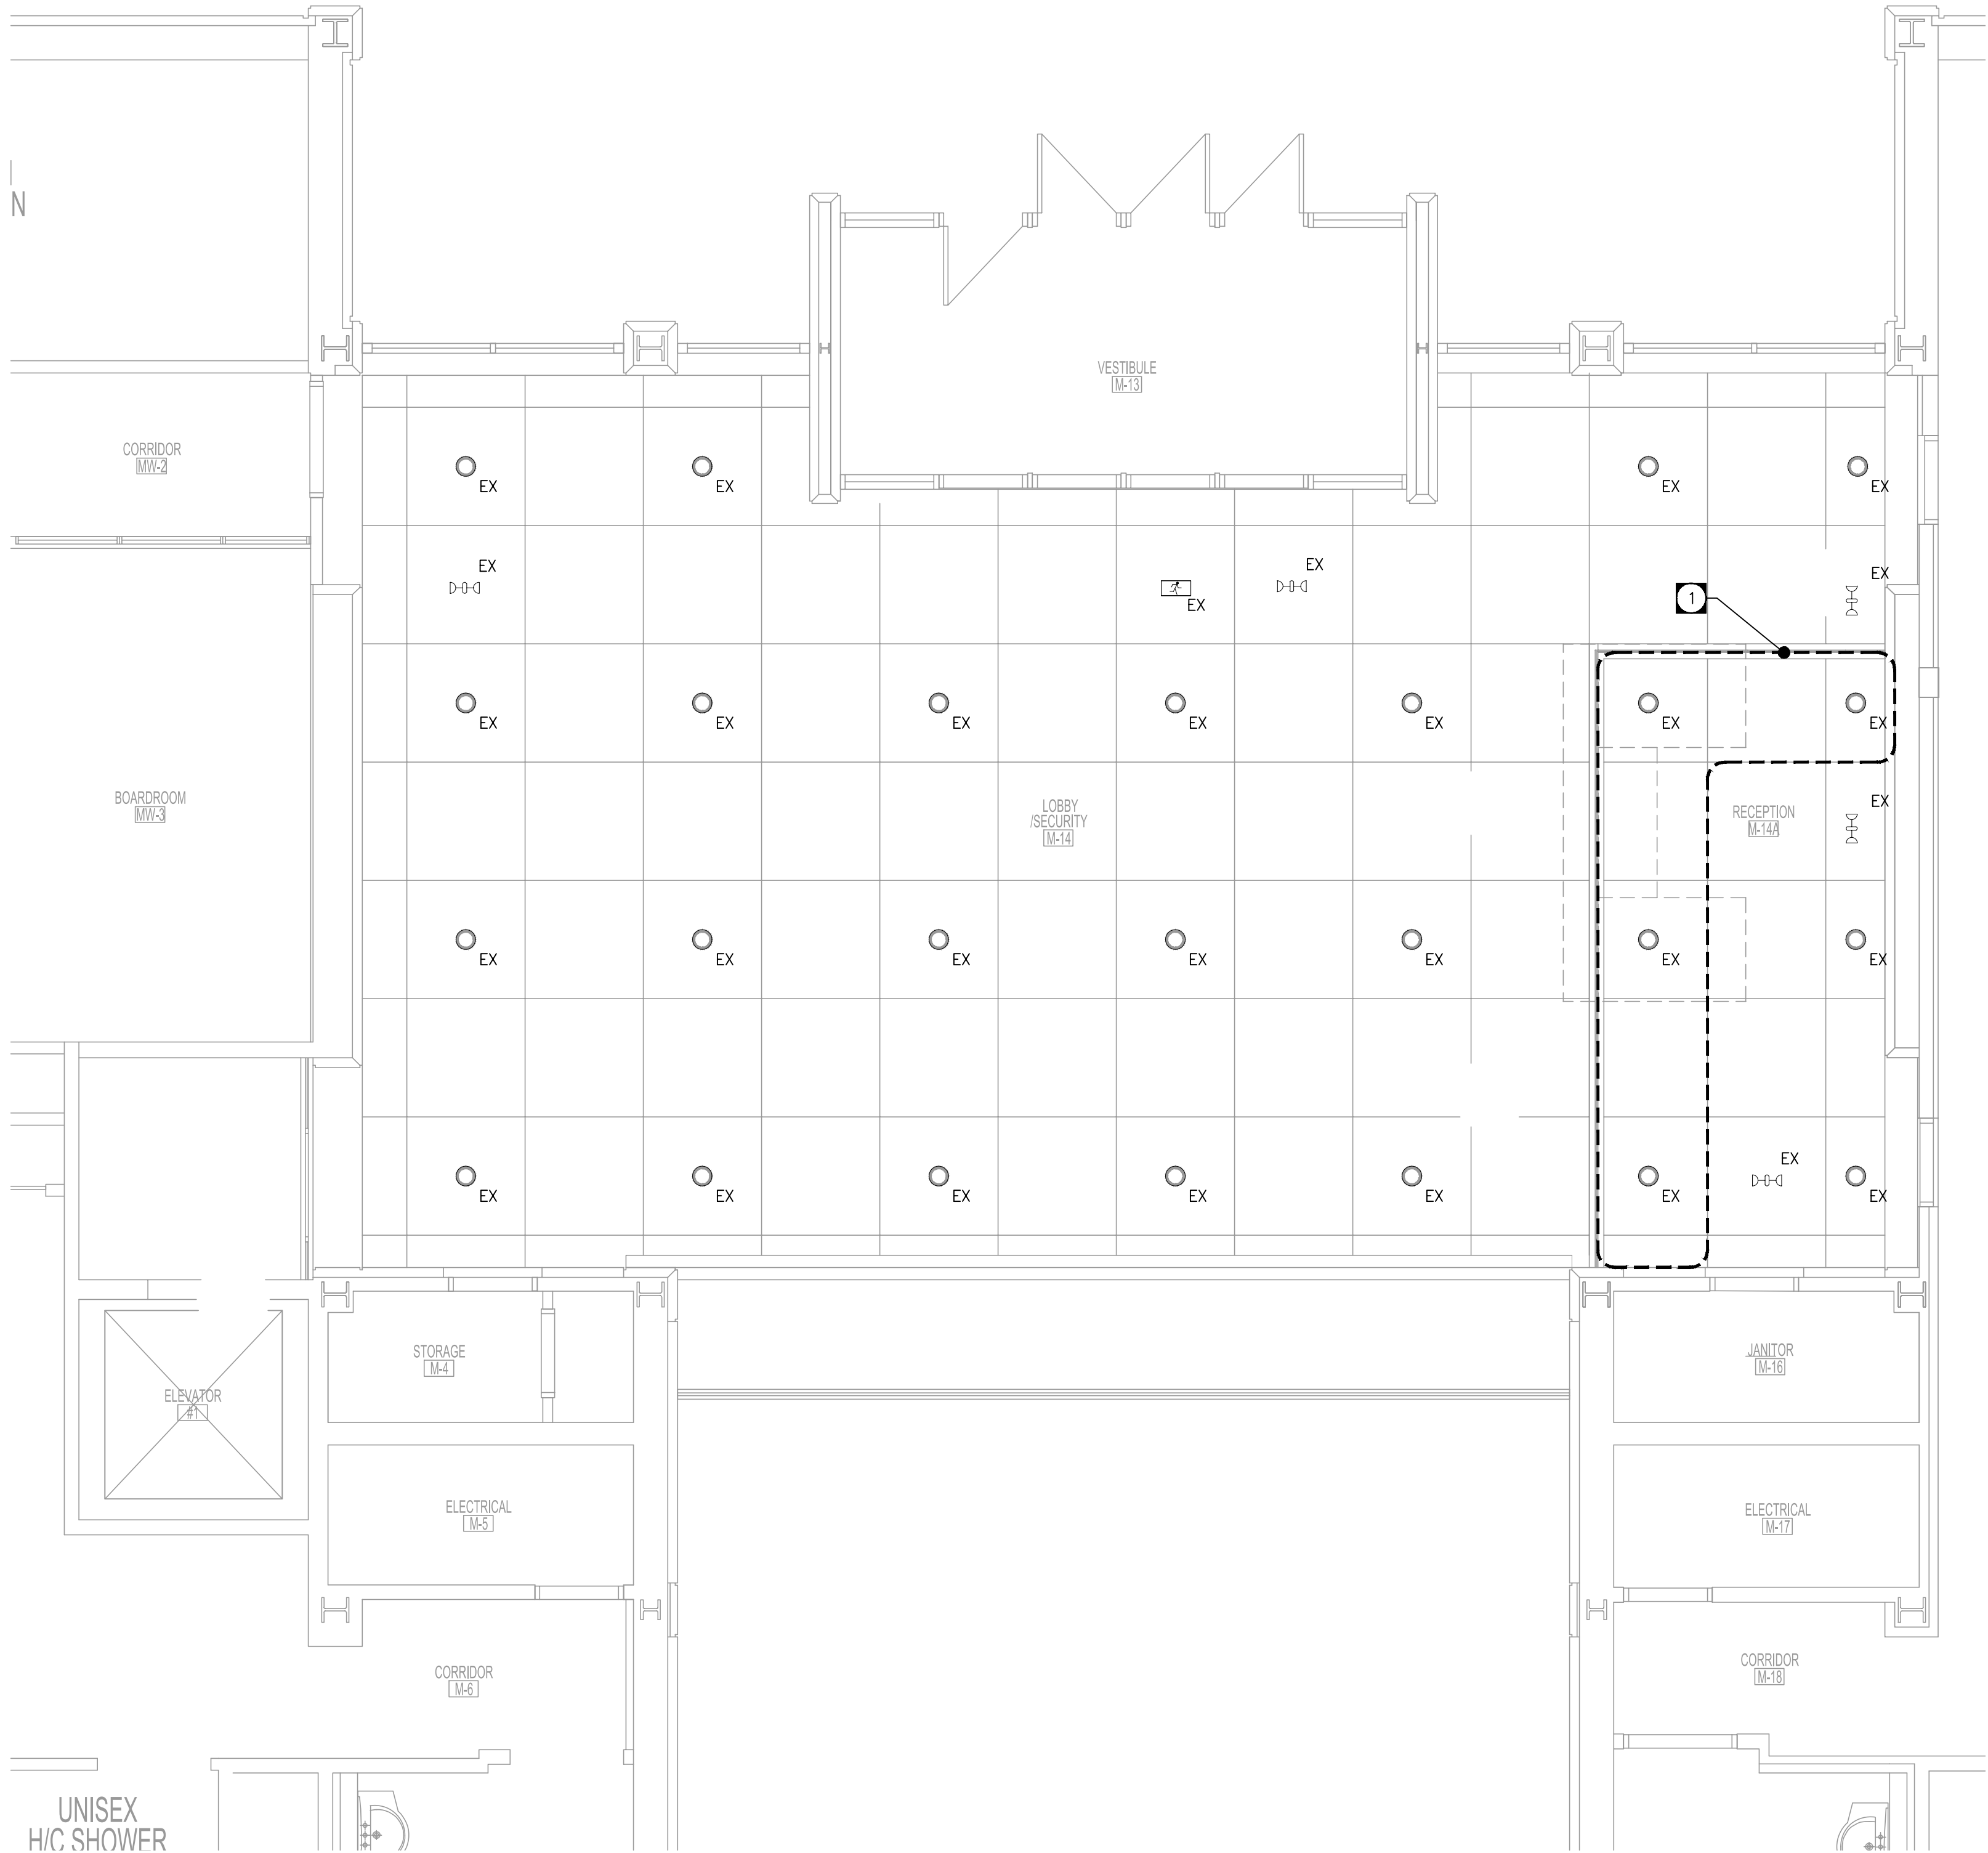

Winnipeg • Winkler •
These design documents are prepared solely for the use by the party with whom the design professional has entered into a contract and there are no representations of any kind made by the design professional to any party with whom the design professional has not entered into a contract. Any use of the drawing, disk or electronic data without the expressed written permission of Tower Engineering Group is strictly prohibited. The contractor is responsible to verify all dimensions with conditions on the site and report discrepancies to Tower Engineering for adjustment. All prints to be returned.



No.	REVISION/DESCRIPTION	BY	DATE
1	ISSUED FOR CONSTRUCTION	TN	11.04 2025
0	ISSUED FOR REVIEW	TN	08.15 2025

SEAL



DATE	DESIGN	DRAWN	CHECKED	APPROVED
2025.08.01	BY: TN	BY: SH	BY: DKG	BY: SMM



PROJECT
CITY HALL - COUNCIL BUILDING
RECEPTION SECURITY WALLS

510 MAIN STREET
SHEET TITLE
LIGHTING
RENOVATION PLAN

SCALE	PROJECT No:	SHEET No:
AS SHOWN	251313	E-2

DRAWING SHEET SIZE: D (24" x 36") PLOT 1:1