

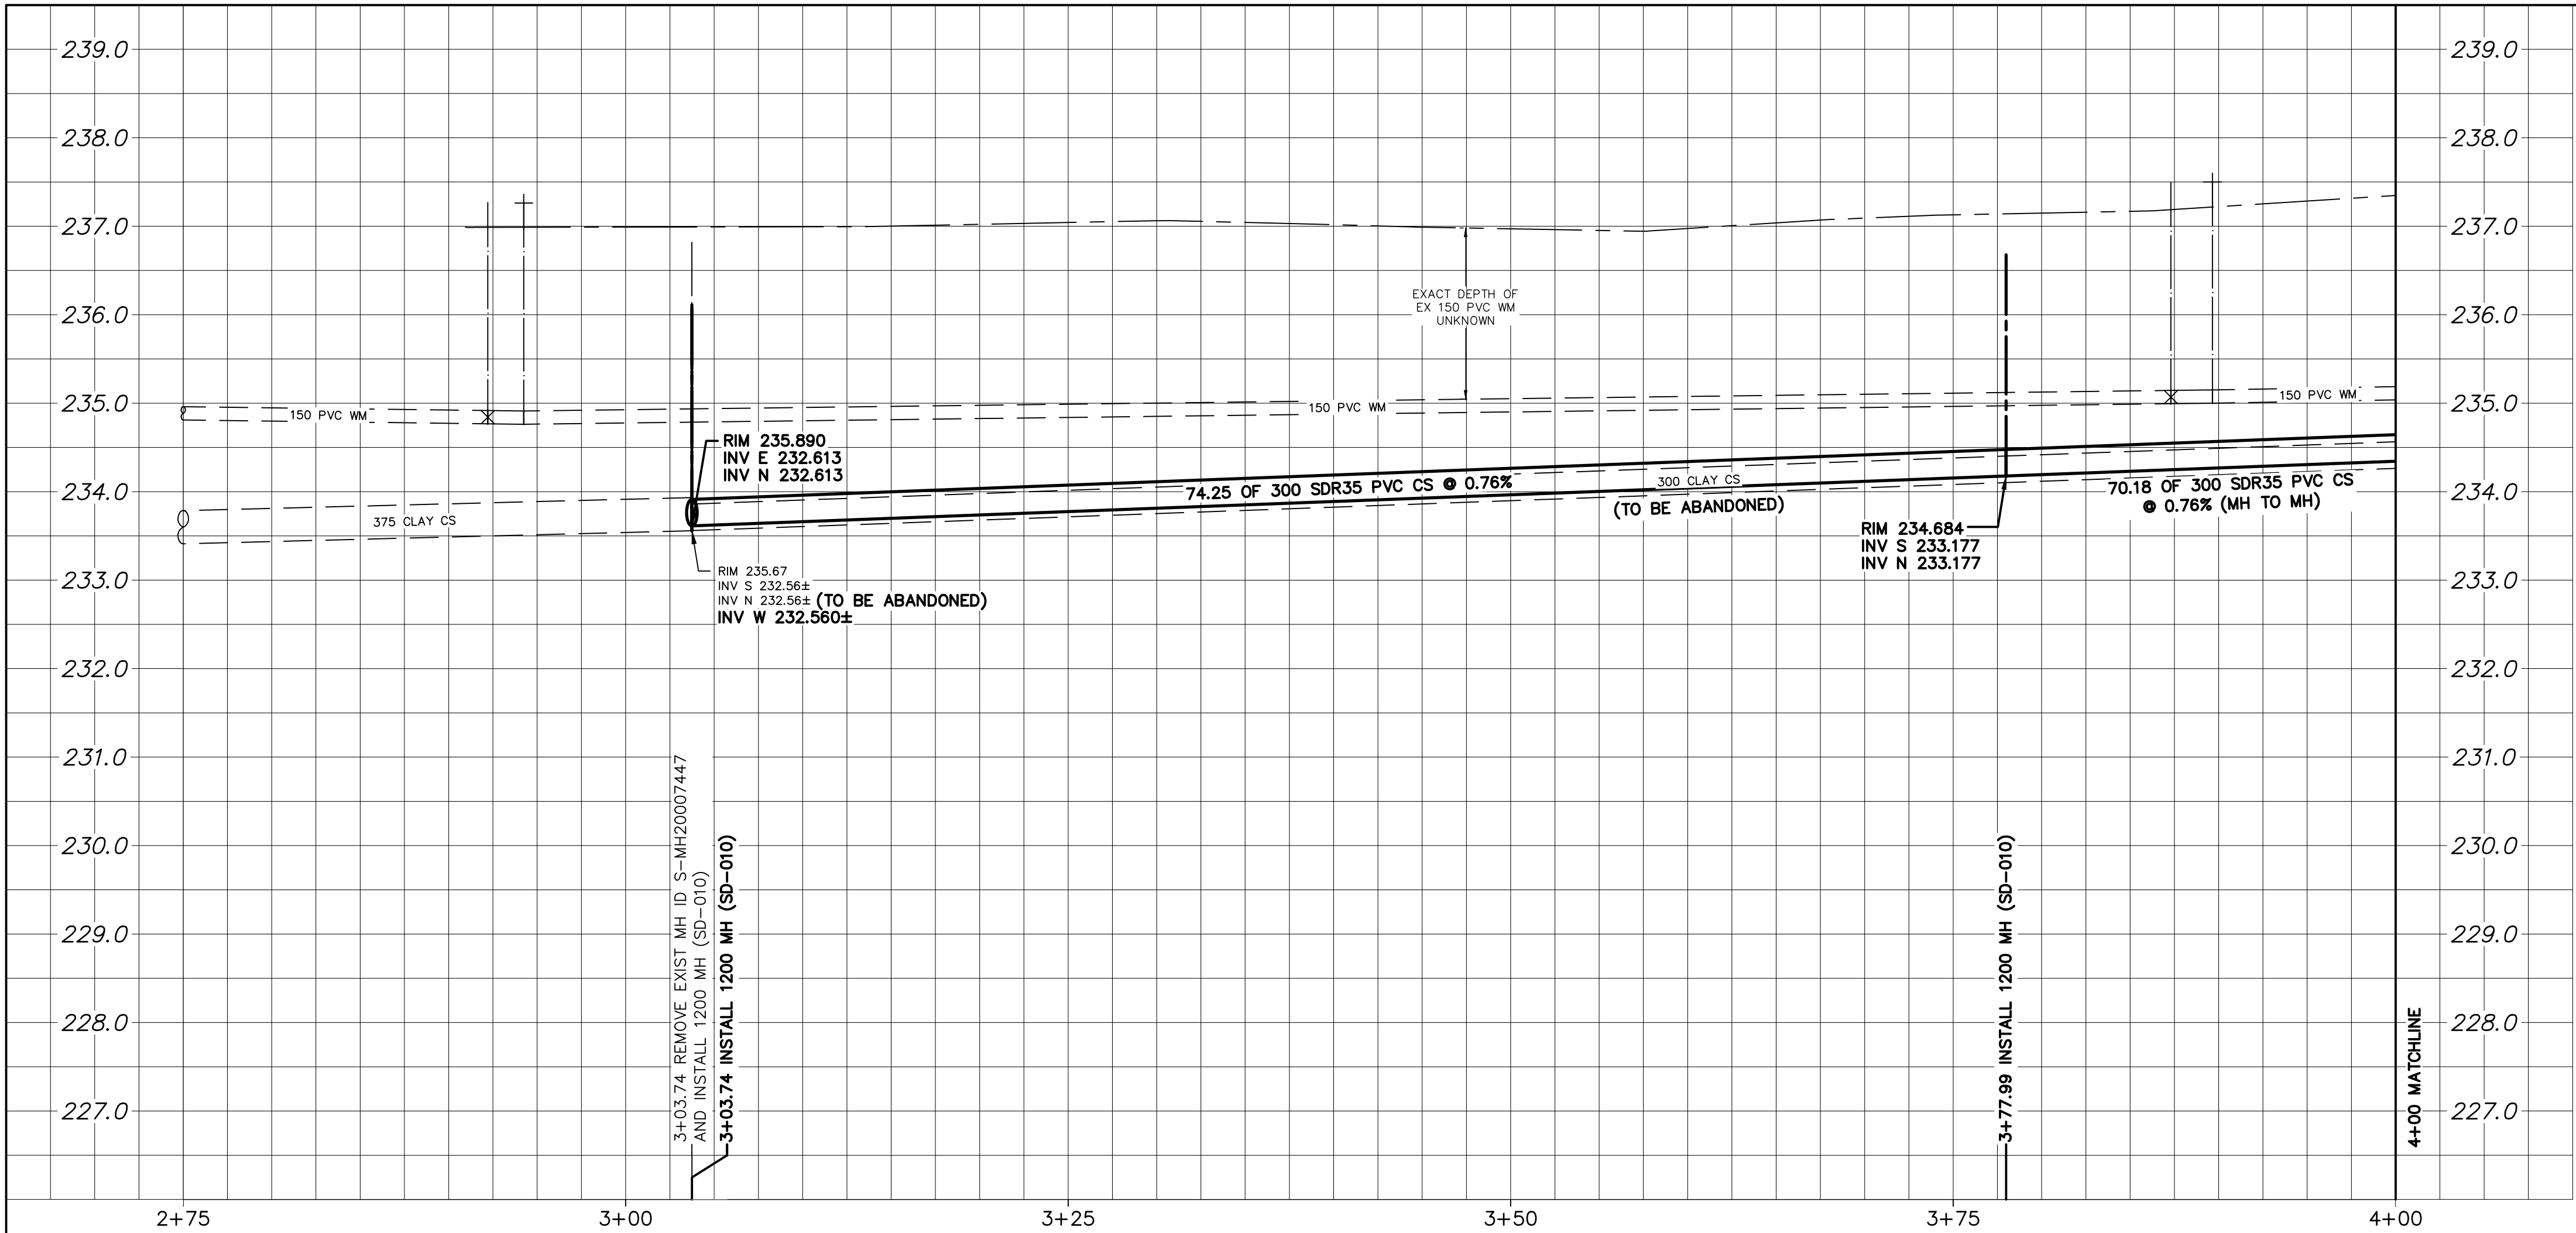


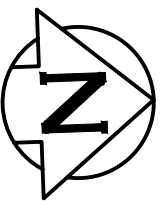

SEWER SERVICE INFORMATION					
ADDRESS	SIZE (mm)	MATERIAL	P/L	DISTANCE	JUNCTION TIE
395 COLLEGIATE ST			1.40	N 2ND	M.H. N NESS
396 COLLEGIATE ST			4.57	N 2ND	M.H. N NESS
398 COLLEGIATE ST			10.12	N 2ND	M.H. N NESS
399 COLLEGIATE ST			14.32	N 2ND	M.H. OF SILVER.
400 COLLEGIATE ST	150	PVC	17.98	N 2ND	M.H. N NESS
402 COLLEGIATE ST	150	PVC	26.8	N/MH	OPP 395 COLLEGIATE ST
404 COLLEGIATE ST			33.59	N 2ND	M.H. N NESS
405 COLLEGIATE ST			25.85	N 2ND	M.H. OF SILVER.
408 COLLEGIATE ST			49.13	N 2ND	M.H. N NESS
409 COLLEGIATE ST			48.16	N 2ND	M.H. OF SILVER.
411 COLLEGIATE ST			56.45	N 2ND	M.H. OF SILVER.
412 COLLEGIATE ST			64.31	N 2ND	M.H. N NESS
416 COLLEGIATE ST			79.49	N 2ND	M.H. N NESS
417 COLLEGIATE ST			78.76	N 3RD	M.H. N NESS
418 COLLEGIATE ST			86.41	N 2ND	M.H. N NESS
420 COLLEGIATE ST			94.43	N 2ND	M.H. N NESS
421 COLLEGIATE ST			0		
422 COLLEGIATE ST			102.11	N 2ND	M.H. N NESS
423 COLLEGIATE ST			0		
425 COLLEGIATE ST			0		
426 COLLEGIATE ST			0		
428 COLLEGIATE ST			0		
429 COLLEGIATE ST			7.01	N 3RD	M.H. N NESS
432 COLLEGIATE ST	150	PVC	1.75	N .01	O/S E
434 COLLEGIATE ST	150	PVC	2.96	N .02	O/S E
438 COLLEGIATE ST	150	PVC	18.12	N .14	O/S E
440 COLLEGIATE ST			0		
442 COLLEGIATE ST			0		
444 COLLEGIATE ST	150	PVC	2.60	S .02	O/S W
446 COLLEGIATE ST	150	PVC	1.56	S .01	O/S W

SEWER JUNCTION INFORMATION FROM SEWER VIDEO INSPECTION		
SEWER ID S-MA20008106		
DISTANCE FROM S-MH20007457		
DISTANCE	DIAMETER	CLOCK
1.5	150	3:00
6.4	150	10:00
13.9	150	2:00
14.8	150	10:00
21.9	150	1:00
22.7	150	10:00
25.4	150	11:00
29.8	150	2:00
30.5	150	10:00
36.9	150	2:00
37.7	150	10:00
44.1	150	2:00
44.9	150	10:00
51.9	150	1:00
52.8	150	11:00
59.2	150	2:00
59.9	150	10:00
67.1	150	1:00
67.8	150	10:00
74.2	150	2:00
75.0	150	10:00
82.9	150	1:00
83.6	150	10:00
89.2	150	2:00
89.9	150	2:00
90.6	150	10:00
98.5	150	2:00
99.2	150	10:00
101.8	150	10:00
105.7	150	10:00
106.4	150	2:00
107.2	150	10:00
114.3	150	2:00
114.9	150	2:00
115.2	150	10:00

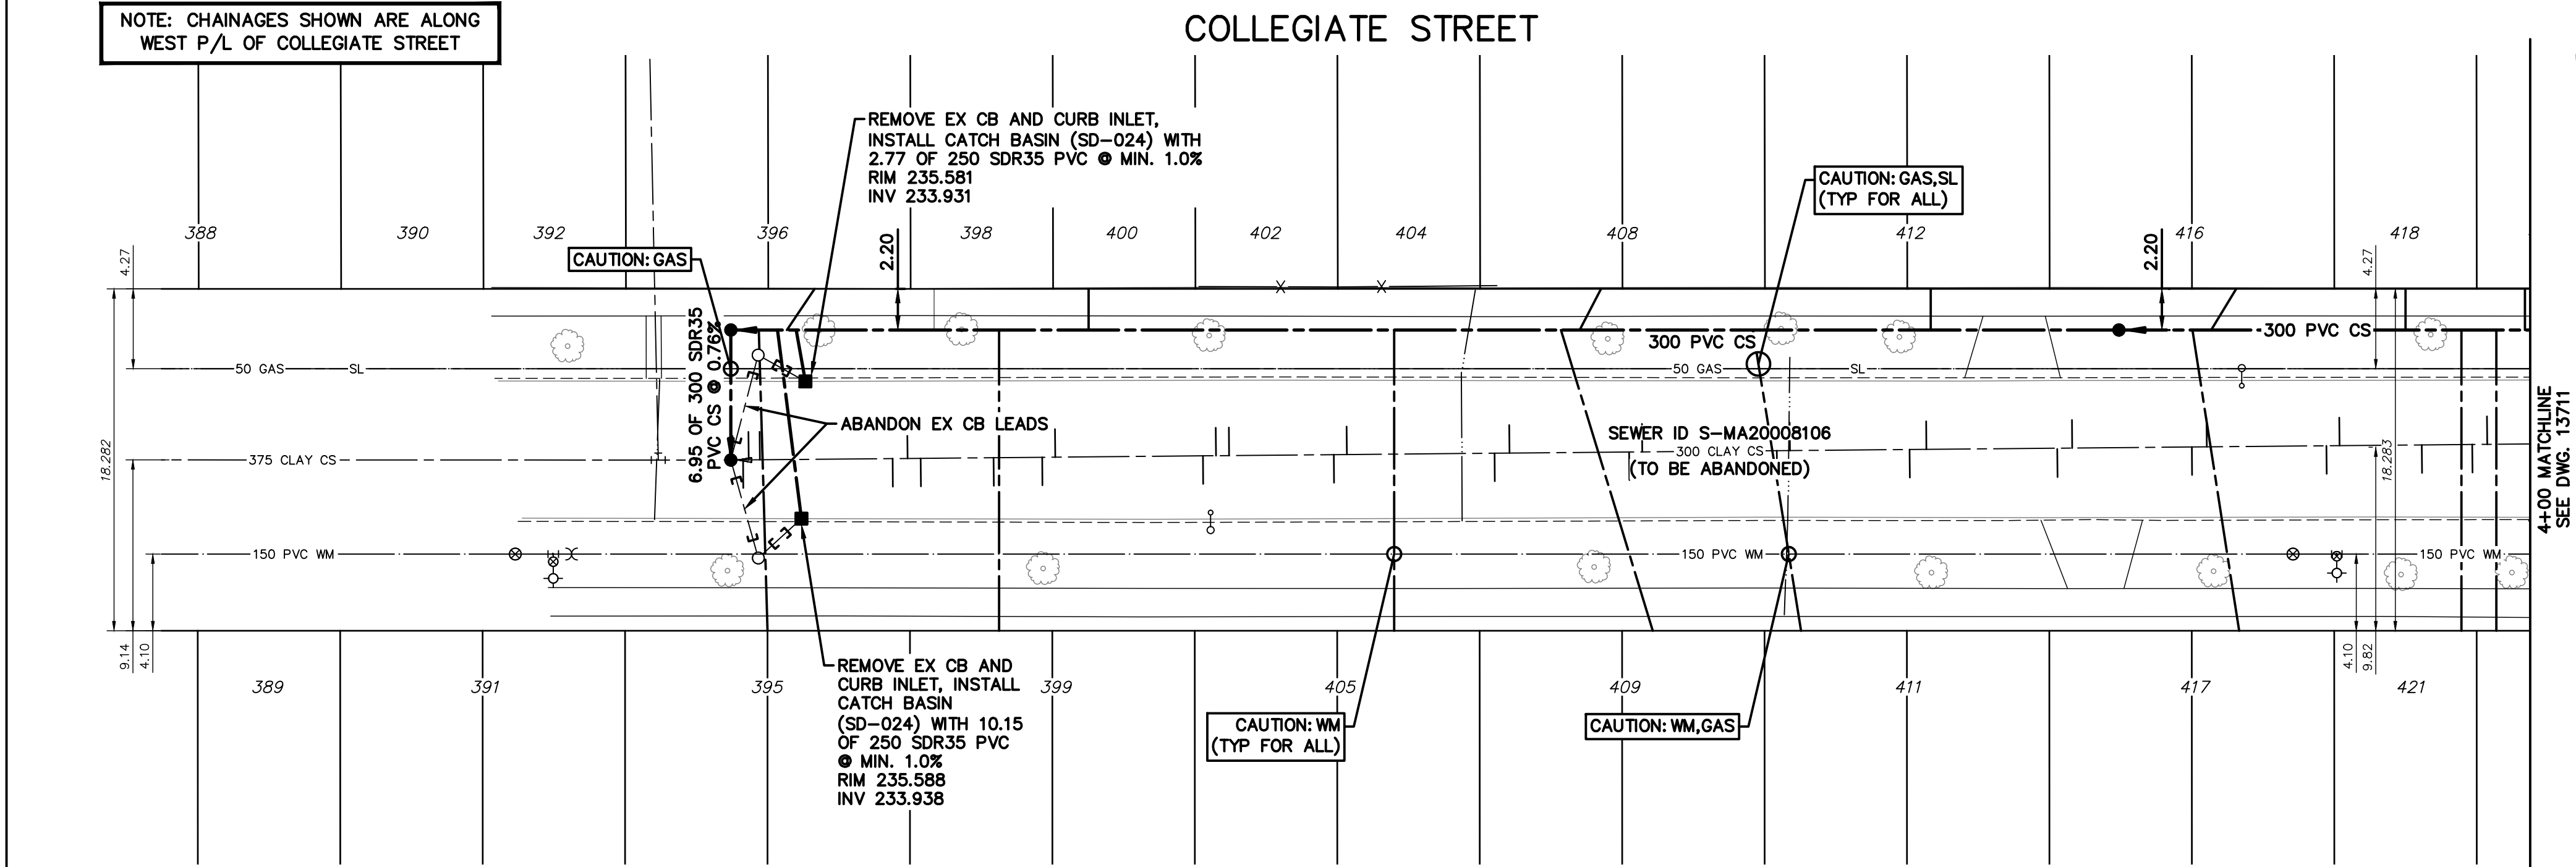

4+00 MATCHLINE
SEE DWG. 13711

FOR INDEX SEE
13692

METRIC

WHOLE NUMBERS INDICATE MILLIMETRES
DECIMALIZED NUMBERS INDICATE METRES



WARNING

IF POWER EQUIPMENT OR EXPLOSIVES
ARE TO BE USED FOR EXCAVATION ON
THIS PROJECT THE CONTRACTOR MUST:

- 1) NOTIFY THE GAS COMPANY OF THE
PROPOSED LOCATION OF EXCAVATION.
- 2) TAKE PRECAUTION TO AVOID DAMAGE
TO GAS COMPANY INSTALLATIONS.

SEE PROVINCIAL REGULATION 210/72 FOR DETAILS

LOCATION APPROVED UNDERGROUND STRUCTURES

SUPV. U/G STRUCTURES
COMMITTEE DATE

NOTE:

LOCATION OF UNDERGROUND STRUCTURES AS
SHOWN ARE BASED ON THE BEST INFORMATION
AVAILABLE BUT NO GUARANTEE IS GIVEN THAT ALL
EXISTING UTILITIES ARE EXACT. CONFIRMATION OF
EXISTENCE AND EXACT LOCATION OF ALL
SERVICES MUST BE OBTAINED FROM THE INDIVIDUAL
UTILITIES BEFORE PROCEEDING WITH CONSTRUCTION.

VERTICAL DATUM: CGVD28 (HT2.0 Geoid)
HORIZONTAL DATUM: NAD83 (June 1990), Zone 14

NO.	ISSUED FOR TENDER	2025.11.26	R.S.
REVISIONS		DATE	BY



DESIGNED BY	R.S.	CHECKED BY	R.S.
DRAWN BY	A.M.	APPROVED BY	R.S.
SCALE: HORIZONTAL VERTICAL	1:250 1:50	RELEASED FOR CONSTRUCTION	S.C.
DATE	2025.10.10	DATE	2025.11.26

PLOT DATE: 2025 11 26

**ENGINEERS
GEOSCIENTISTS
MANITOBA**
Certificate of Authorization
Stantec Consulting Ltd.
No. 1301

ENGINEER'S SEAL

TENDER NUMBER: 935-2025
CONTRACT NUMBER: 3



THE CITY OF WINNIPEG WATER AND WASTE DEPARTMENT ENGINEERING DIVISION

2025 SEWER RENEWALS AND EXTERNAL POINT REPAIRS
CONTRACT 3

COLLEGIATE STREET
200.03 S OF SILVER AVENUE
TO 103.78 S OF SILVER AVENUE

SHEET 20 OF 24
CITY DRAWING NUMBER

13710

FILE PATH: c:\users\amonnesh\dc\accdocs\stantec
consulting\111220977_c3_cow_2025_epr\project
files\01_wip\04_civil\sheet_files\202577c-201-202