


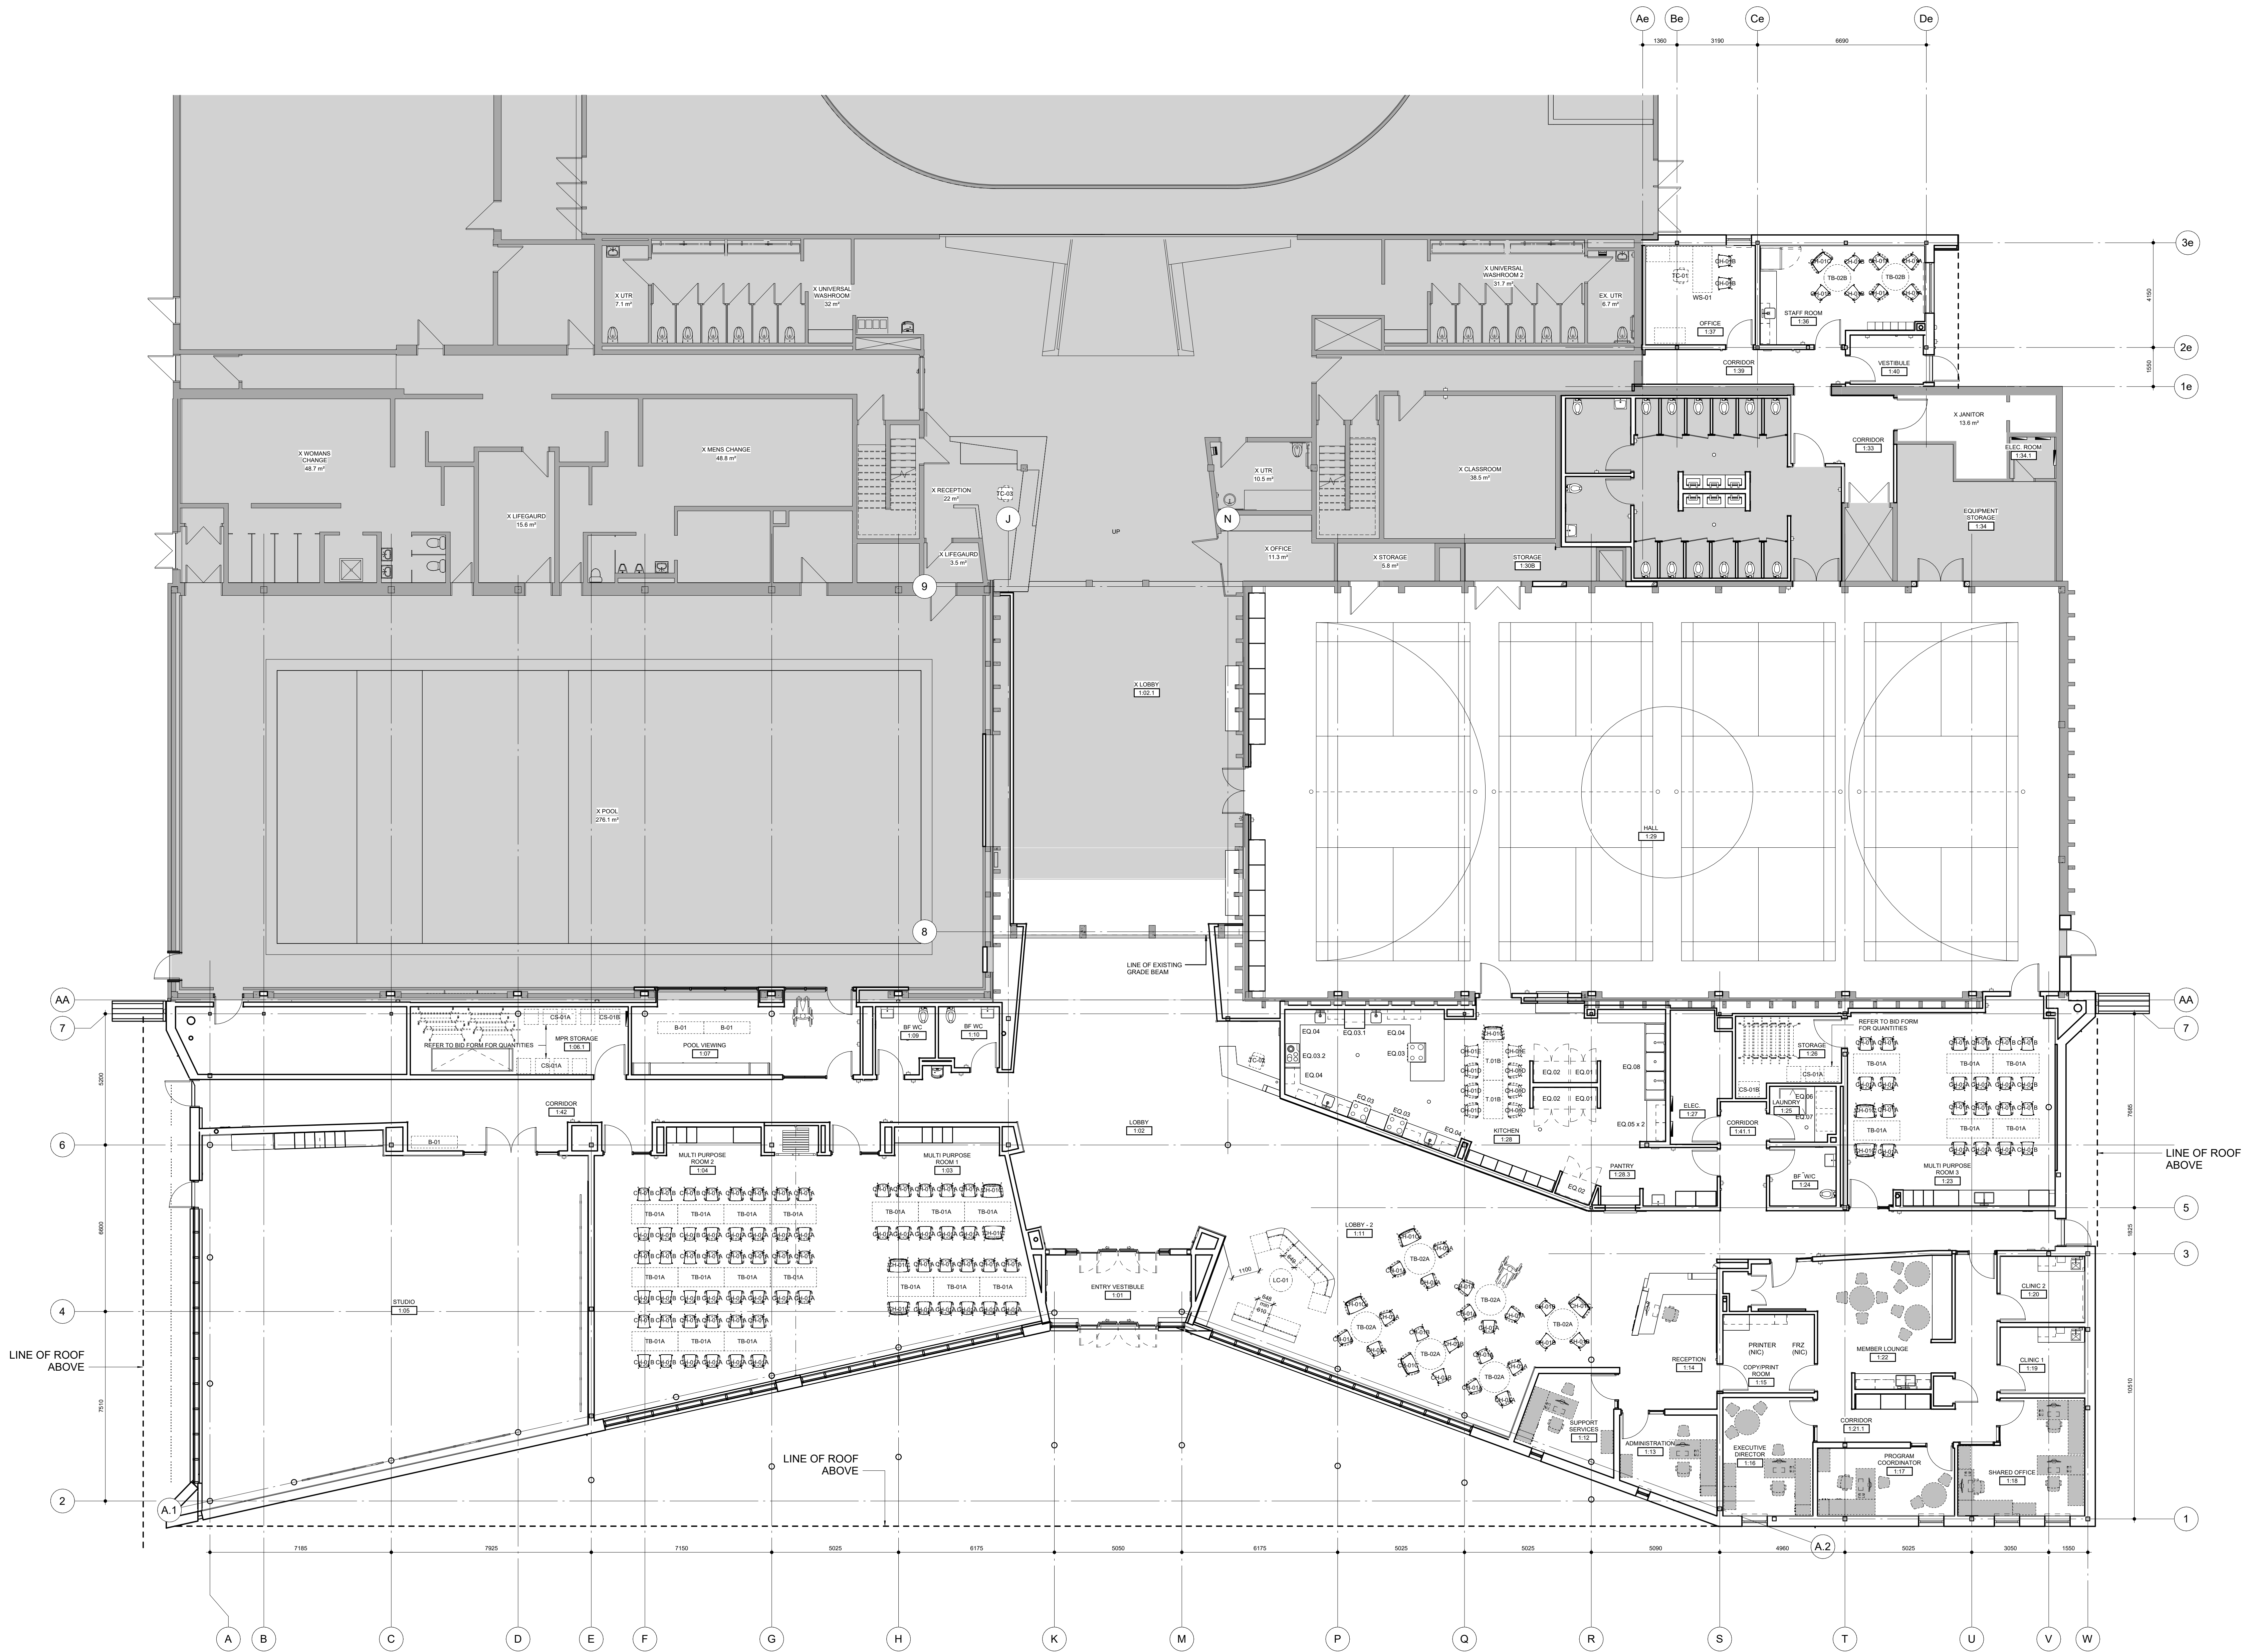

SYMBOL LEGEND:

- NEW FURNITURE
- RELOCATED FURNITURE TO BE SUPPLIED AND INSTALLED BY USER GROUP (NG)

1	11/10/2025	ISSUED FOR TENDER	KN
No.	Date	Issue / Revision	By

Drawn By: KN
Printing Date: 11/10/2025

Drawings and specifications, as instruments of service are the property of the architects, the copyright in the same being reserved to them. No reproduction may be made without the permission of the architects, and when made, must bear their names. All prints to be returned.

The contractor is to verify dimensions and data noted herein with conditions on the site and is held responsible for reporting any discrepancy to the architects for adjustment.

LM esp
LM Architectural Group | Environmental Space Planning
500-136 Market Avenue Winnipeg, Manitoba Canada R3B 0P4
t: 204.942.0681 lm-esp.ca

**ST. JAMES CIVIC CENTER -
FACILITY EXPANSION -
Tender No. 958-2025**

FURNITURE PLAN