


GENERAL NOTES:

1. THE CONTRACTOR IS RESPONSIBLE TO REMOVE ALL EQUIPMENT ASSOCIATED WITH THE EXISTING FIRE ALARM SYSTEM. NOT ALL EQUIPMENT/DEVICES/WIRING ARE SHOWN.
2. EXISTING FIRE ALARM DEVICES ARE TO BE REMOVED AFTER NEW SYSTEM IS INSTALLED IN ORDER TO MAINTAIN FIRE ALARM PROTECTION IN THE BUILDING. EXISTING CONNECTIONS TO THE FIRE ALARM CONTROL PANEL FROM THE PLC SHOULD BE RE-ROUTED TO NEW FIRE ALARM PANEL FOR MONITORING.

DEMOLITION NOTES:

- (A) DEMOLISH EXISTING HEAT DETECTOR AND ALL ASSOCIATED WIRING/CONDUIT.
- (B) DEMOLISH EXISTING SMOKE DETECTOR AND ASSOCIATED WIRING/CONDUIT.
- (C) DEMOLISH EXISTING MANUAL PULL STATIONS AND ASSOCIATED WIRING/CONDUIT.
- (D) DEMOLISH EXISTING FIRE ALARM BELL AND ASSOCIATED WIRING/CONDUIT.
- (E) DEMOLISH EXISTING FIRE ALARM PANEL AND ALL ASSOCIATED WIRING/CONDUIT.

MAIN FLOOR DEMOLITION – ELEV 233.334  
SCALE: 1:75

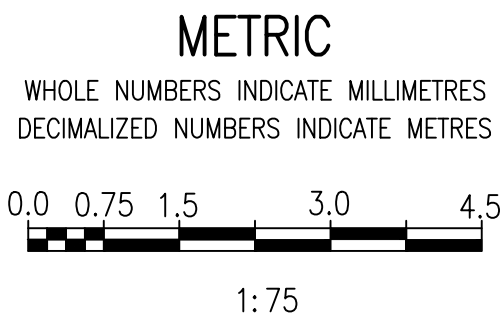

00	ISSUED FOR TENDER AND CONSTRUCTION	2025/04/30	VE VE
NO.	REVISIONS	DATE	DESIGN CHECK

<b>AtkinsRéalis</b> 148 Nature Park Way, Winnipeg, Manitoba Canada R3P 0X7 204-786-8080	
DESIGNED BY: B. WILKS	CHECKED BY: V. ELIMBAN
DRAWN BY: J. GRACASIN	APPROVED BY: V. ELIMBAN
SCALE: 1:75	ISSUED FOR CONSTRUCTION BY: M. SKINNER
DATE: 2023/05/15	DATE: 2025/04/30
CONSULTANT NO.:	

ENGINEER'S SEAL	

THE CITY OF WINNIPEG WATER AND WASTE DEPARTMENT			
HURST PUMPING STATION CHLORINE SYSTEM UPGRADES ELECTRICAL FIRE ALARM PLAN MAIN FLOOR DEMOLITION			
CITY DRAWING NUMBER 1-0650M-E0059	SHEET 001	REV. 00	SIZE A1

1-0650M-E0058	ELECTRICAL FIRE ALARM, LEGEND AND DETAILS
DRAWING NUMBER	REFERENCE DRAWINGS