


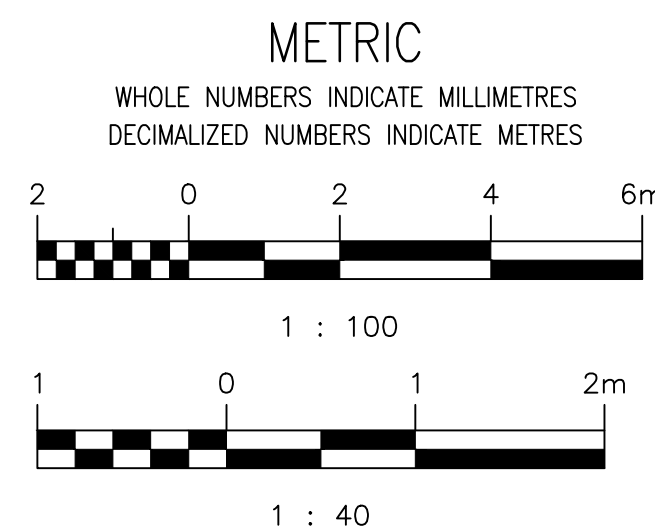


**EE ENGINEERS
GEOSCIENTISTS
MANITOBA**
Certificate of Authorization
AtkinsRéalis Canada Inc.
No. 4489

- (A) DEMOLISH AND REMOVE EXISTING PORTION OF CONCRETE BLOCK INTERIOR WALL FOR NEW DUCT PASSAGE — SEE MECH. DRAWINGS.
- (B) REMOVE EXISTING FLOOR VENT GRILL COVER FOR NEW SEAL COVER PLATE
- (C) UN-HINGE AND REMOVE EXISTING DOOR. JAMBS AND TOP SILL TO REMAIN
- (D) INFILL OPENING THROUGH CONCRETE WALL LEFT BEHIND FROM REMOVAL OF EXISTING 350 x 350 DUCT — SEE MECH. DRAWINGS
- (E) DEMOLISH AND REMOVE 100 THICK PARTITION BLOCK WALL, 200 DIVIDER INTERIOR BLOCK AND FLOOR LEVEL MECH. DUCT GRILL
- (F) DEMOLISH AND REMOVE EXISTING PORTION OF CONCRETE BLOCK DIVIDER WALL FOR NEW DUCT PASSAGE — SEE MECH. DRAWINGS.
- (G) DEMOLISH AND REMOVE EXISTING PORTION OF EXTERIOR WALL FOR NEW DUCT PASSAGE — SEE MECH. DRAWINGS.
- (H) CORE THRU EXISTING GRADE BEAM FOR NEW DRAIN PIPE INSTALLTION
2 LOCATIONS — THUS
- (J) PARTIALLY DEMOLISH AND REMOVE LOWER 4 EXTERIOR PRECAST WALL PANELS, INSULATION & BLOCK WALL FOR NEW DOOR INSTALLATION
- (K) REMOVE EXISTING OVERHEAD DOORS
- (L) REMOVE 3 BAYS OF EXISTING CHAIN LINK FENCING
- (M) DEMOLISH & REMOVE EXISTING DOOR PAD
- (N) EXCAVATE EARTHWORKS TO REQUIRED DEPTH BELOW FOR NEW CONCRETE PADS, WALKWAY AND INSULATION LIMITS. ALL EXCAVATION WITHIN 2M OF AN EXISTING STRUCTURE OR UTILITY MUST BE DONE AS SOFT DIG ONLY.
- (P) DEMOLISH AND REMOVE EXISTING PORTION OF EXTERIOR WALL FOR NEW DUCT PASSAGE — SEE MECH. DRAWINGS.

1. SEE DRAWING 1-0650M-S0023-001 & 1-0650M-S0023-002 FOR GENERAL NOTES

— ADDITIONAL DETAILS
SHOWN ON DRAWING
1-0650M-S0024 SHEET 002

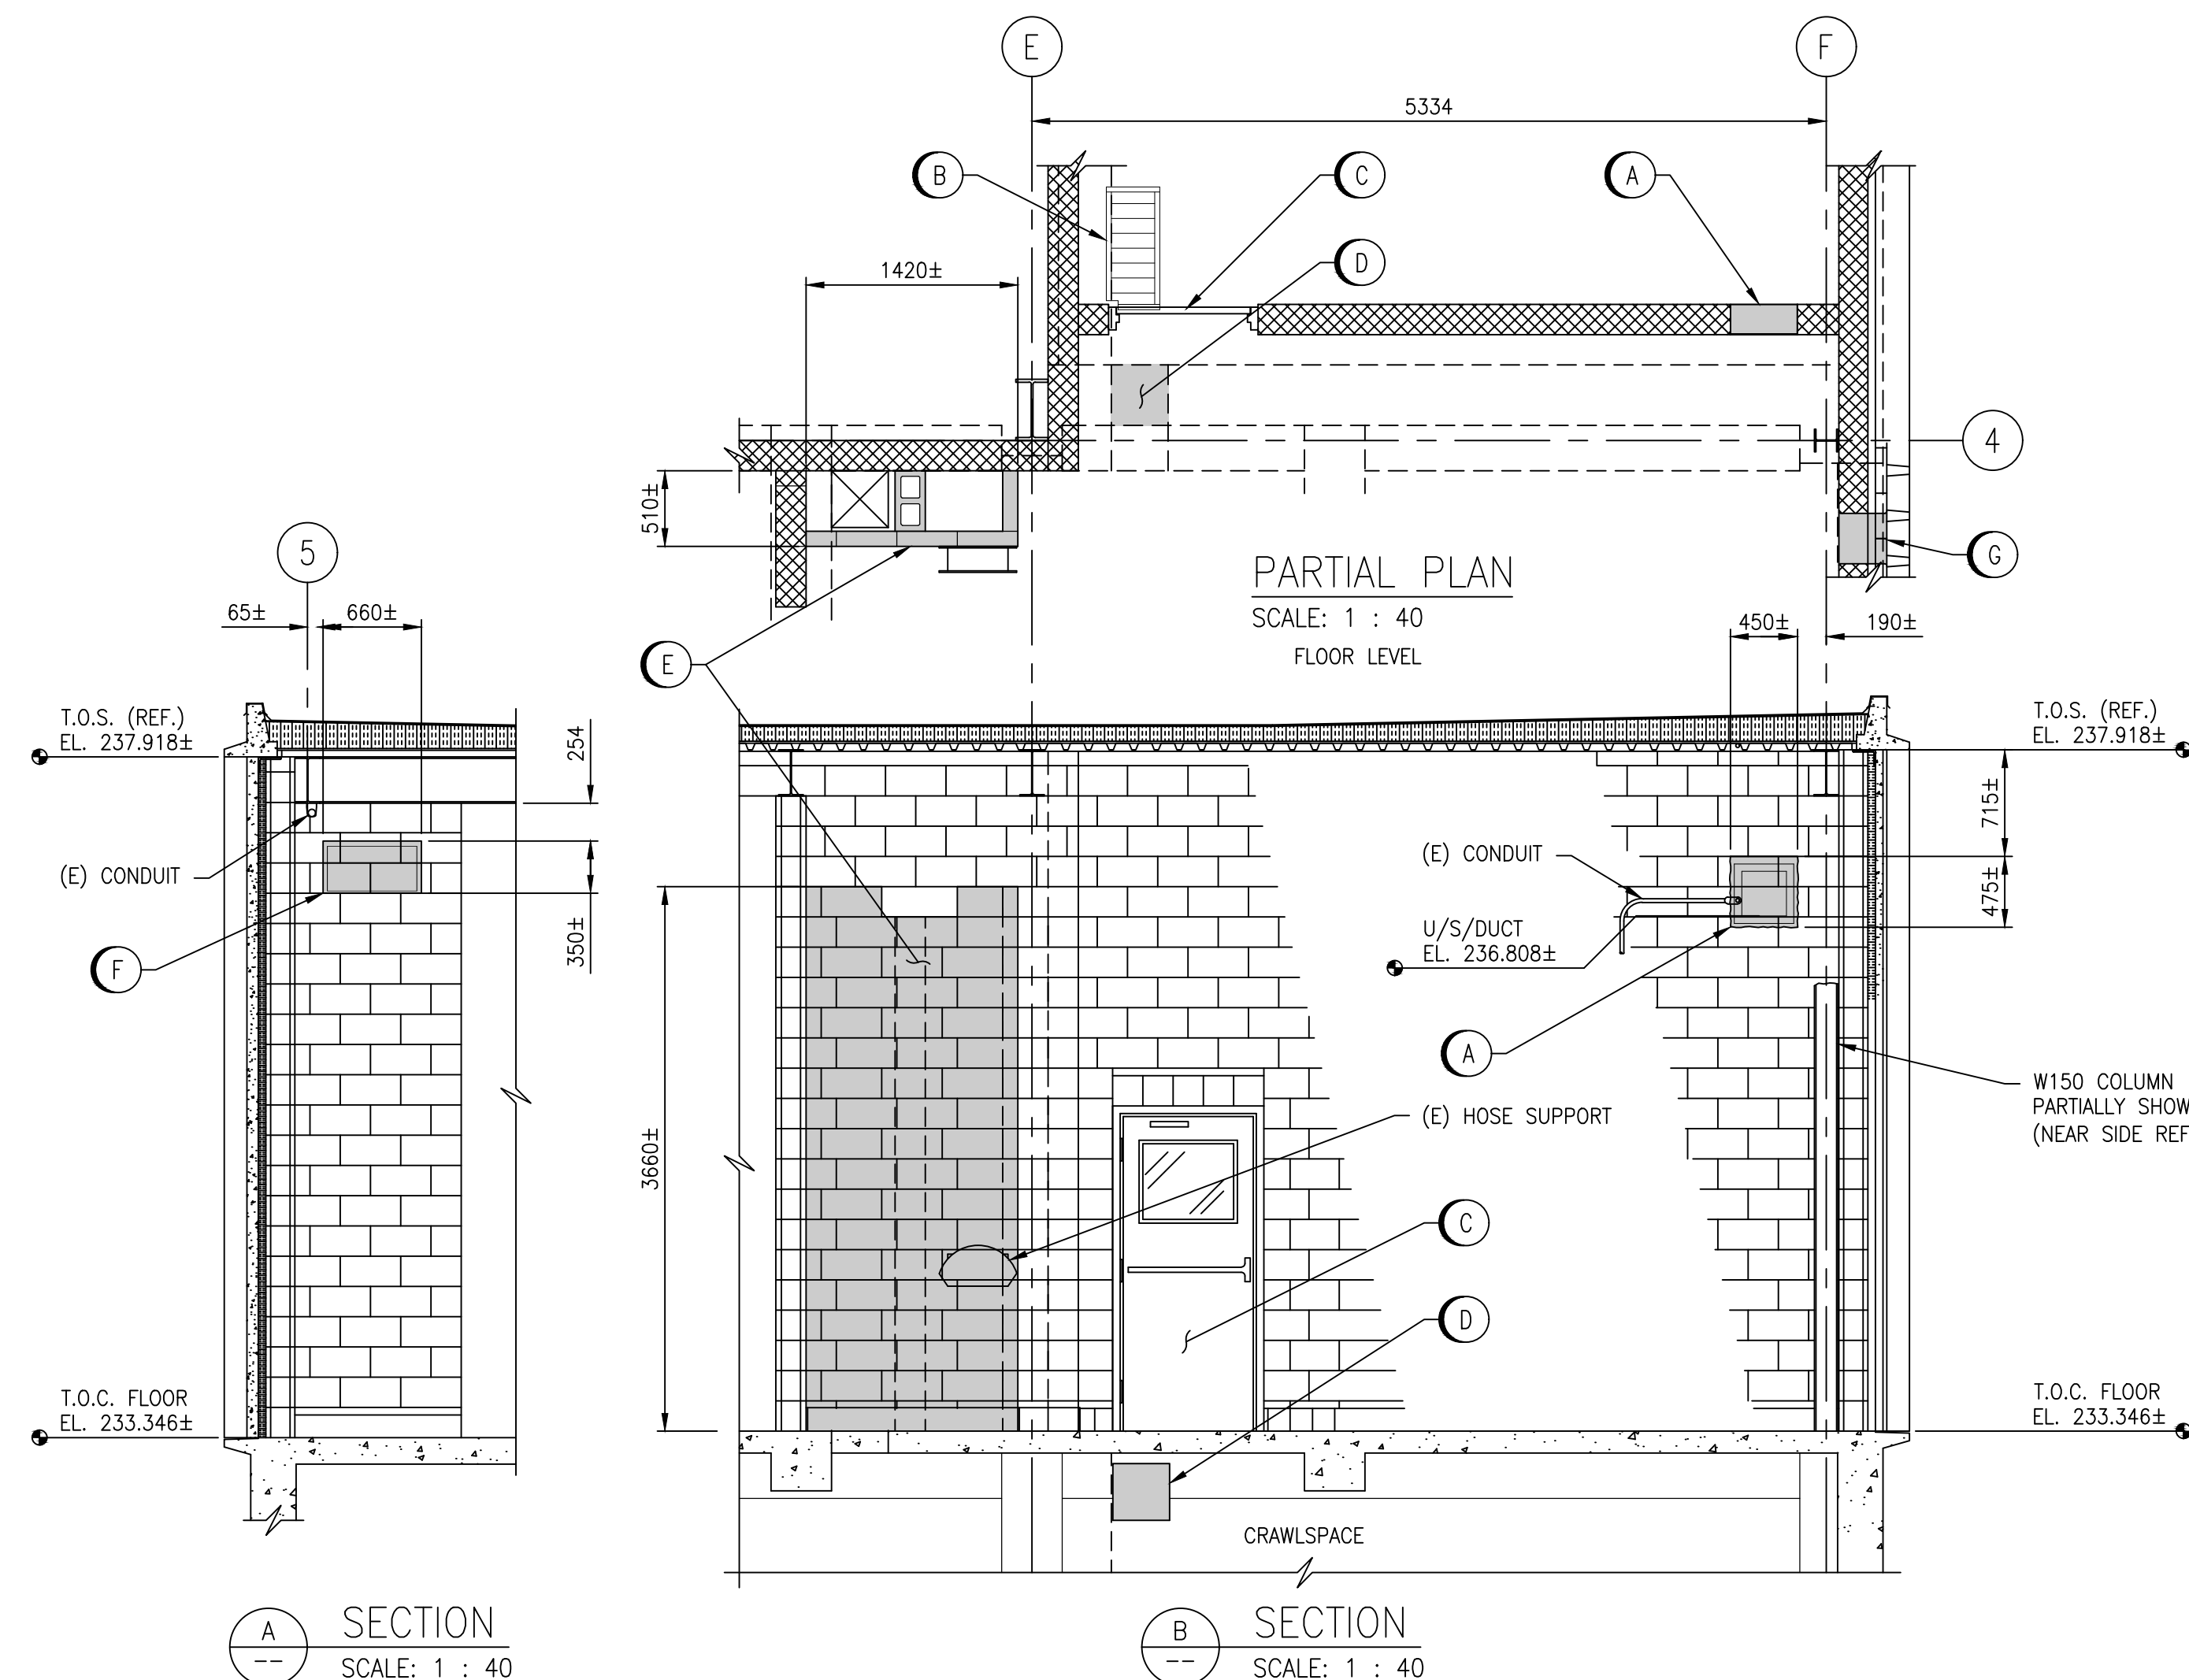

NOTE: EXISTING SERVICES / DUCTWORK NOT SHOWN FOR CLARITY

										 148 Nature Park Way, Winnipeg, Manitoba Canada R3P 0X7 204-786-8080				ENGINEER'S SEAL				 THE CITY OF WINNIPEG WATER AND WASTE DEPARTMENT									
										DESIGNED BY: K. KOTYK				CHECKED BY: F. MARSHALL				HURST PUMPING STATION CHLORINE SYSTEM UPGRADE STRUCTURAL DEMOLITION & REMOVALS PLAN & DETAILS									
										DRAWN BY: B. DICKSON				APPROVED BY: V. ELIMBAN													
										SCALE: AS SHOWN				ISSUED FOR CONSTRUCTION BY: M. SKINNER													
										DATE: 2023-03-06				DATE: 2025/04/30													
										CONSULTANT NO.: 694715																	
00 ISSUED FOR TENDER AND CONSTRUCTION				2025/04/30				KK		FM		CITY DRAWING NUMBER 1-0650M-S0024															
NO. REVISIONS				DATE				DESIGN		CHECK												SHEET 001				REV. 00	