


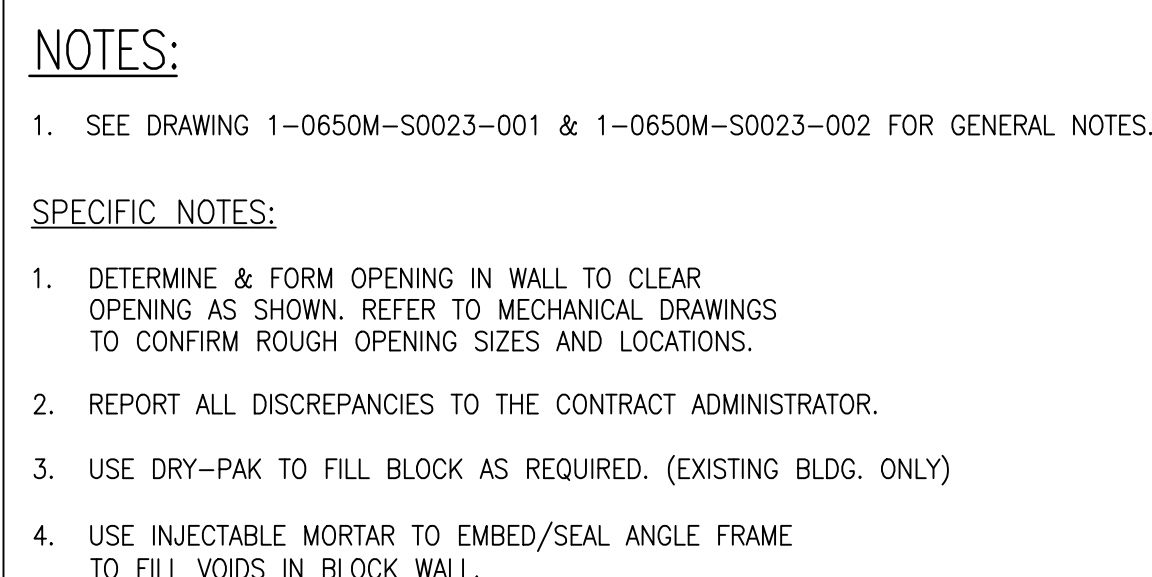

METRIC

WHOLE NUMBERS INDICATE MILLIMETRES
DECIMALIZED NUMBERS INDICATE METRES

A horizontal ruler with alternating black and white segments. Major tick marks are labeled 10m, 5m, 0, 5m, 10m, and 15m. Below the ruler, the scale is indicated as 1 : 300.

A horizontal ruler with alternating black and white segments. Major tick marks are labeled 1, 0, 1, 2, 3, and 4m. Below the ruler, the scale is indicated as 1 : 75.



ENGINEER'S SEAL	 THE CITY OF WINNIPEG WATER AND WASTE DEPARTMENT			
	HURST PUMPING STATION CHLORINE SYSTEM UPGRADE STRUCTURAL NEW WORKS - WALL OPENINGS PLANS & DETAILS			
	CITY DRAWING NUMBER	SHEET	REV.	SIZE
	1-0650M-S0025	001	00	A1