



LAST SAVE: 2025/05/02 - 11:22am
PATH: M:\694715\ENG\48C\DD - General DWG\MACLEAN\1-0630M-A0053-001-00.dwg
A1 SIZE - 594mm x 841mm

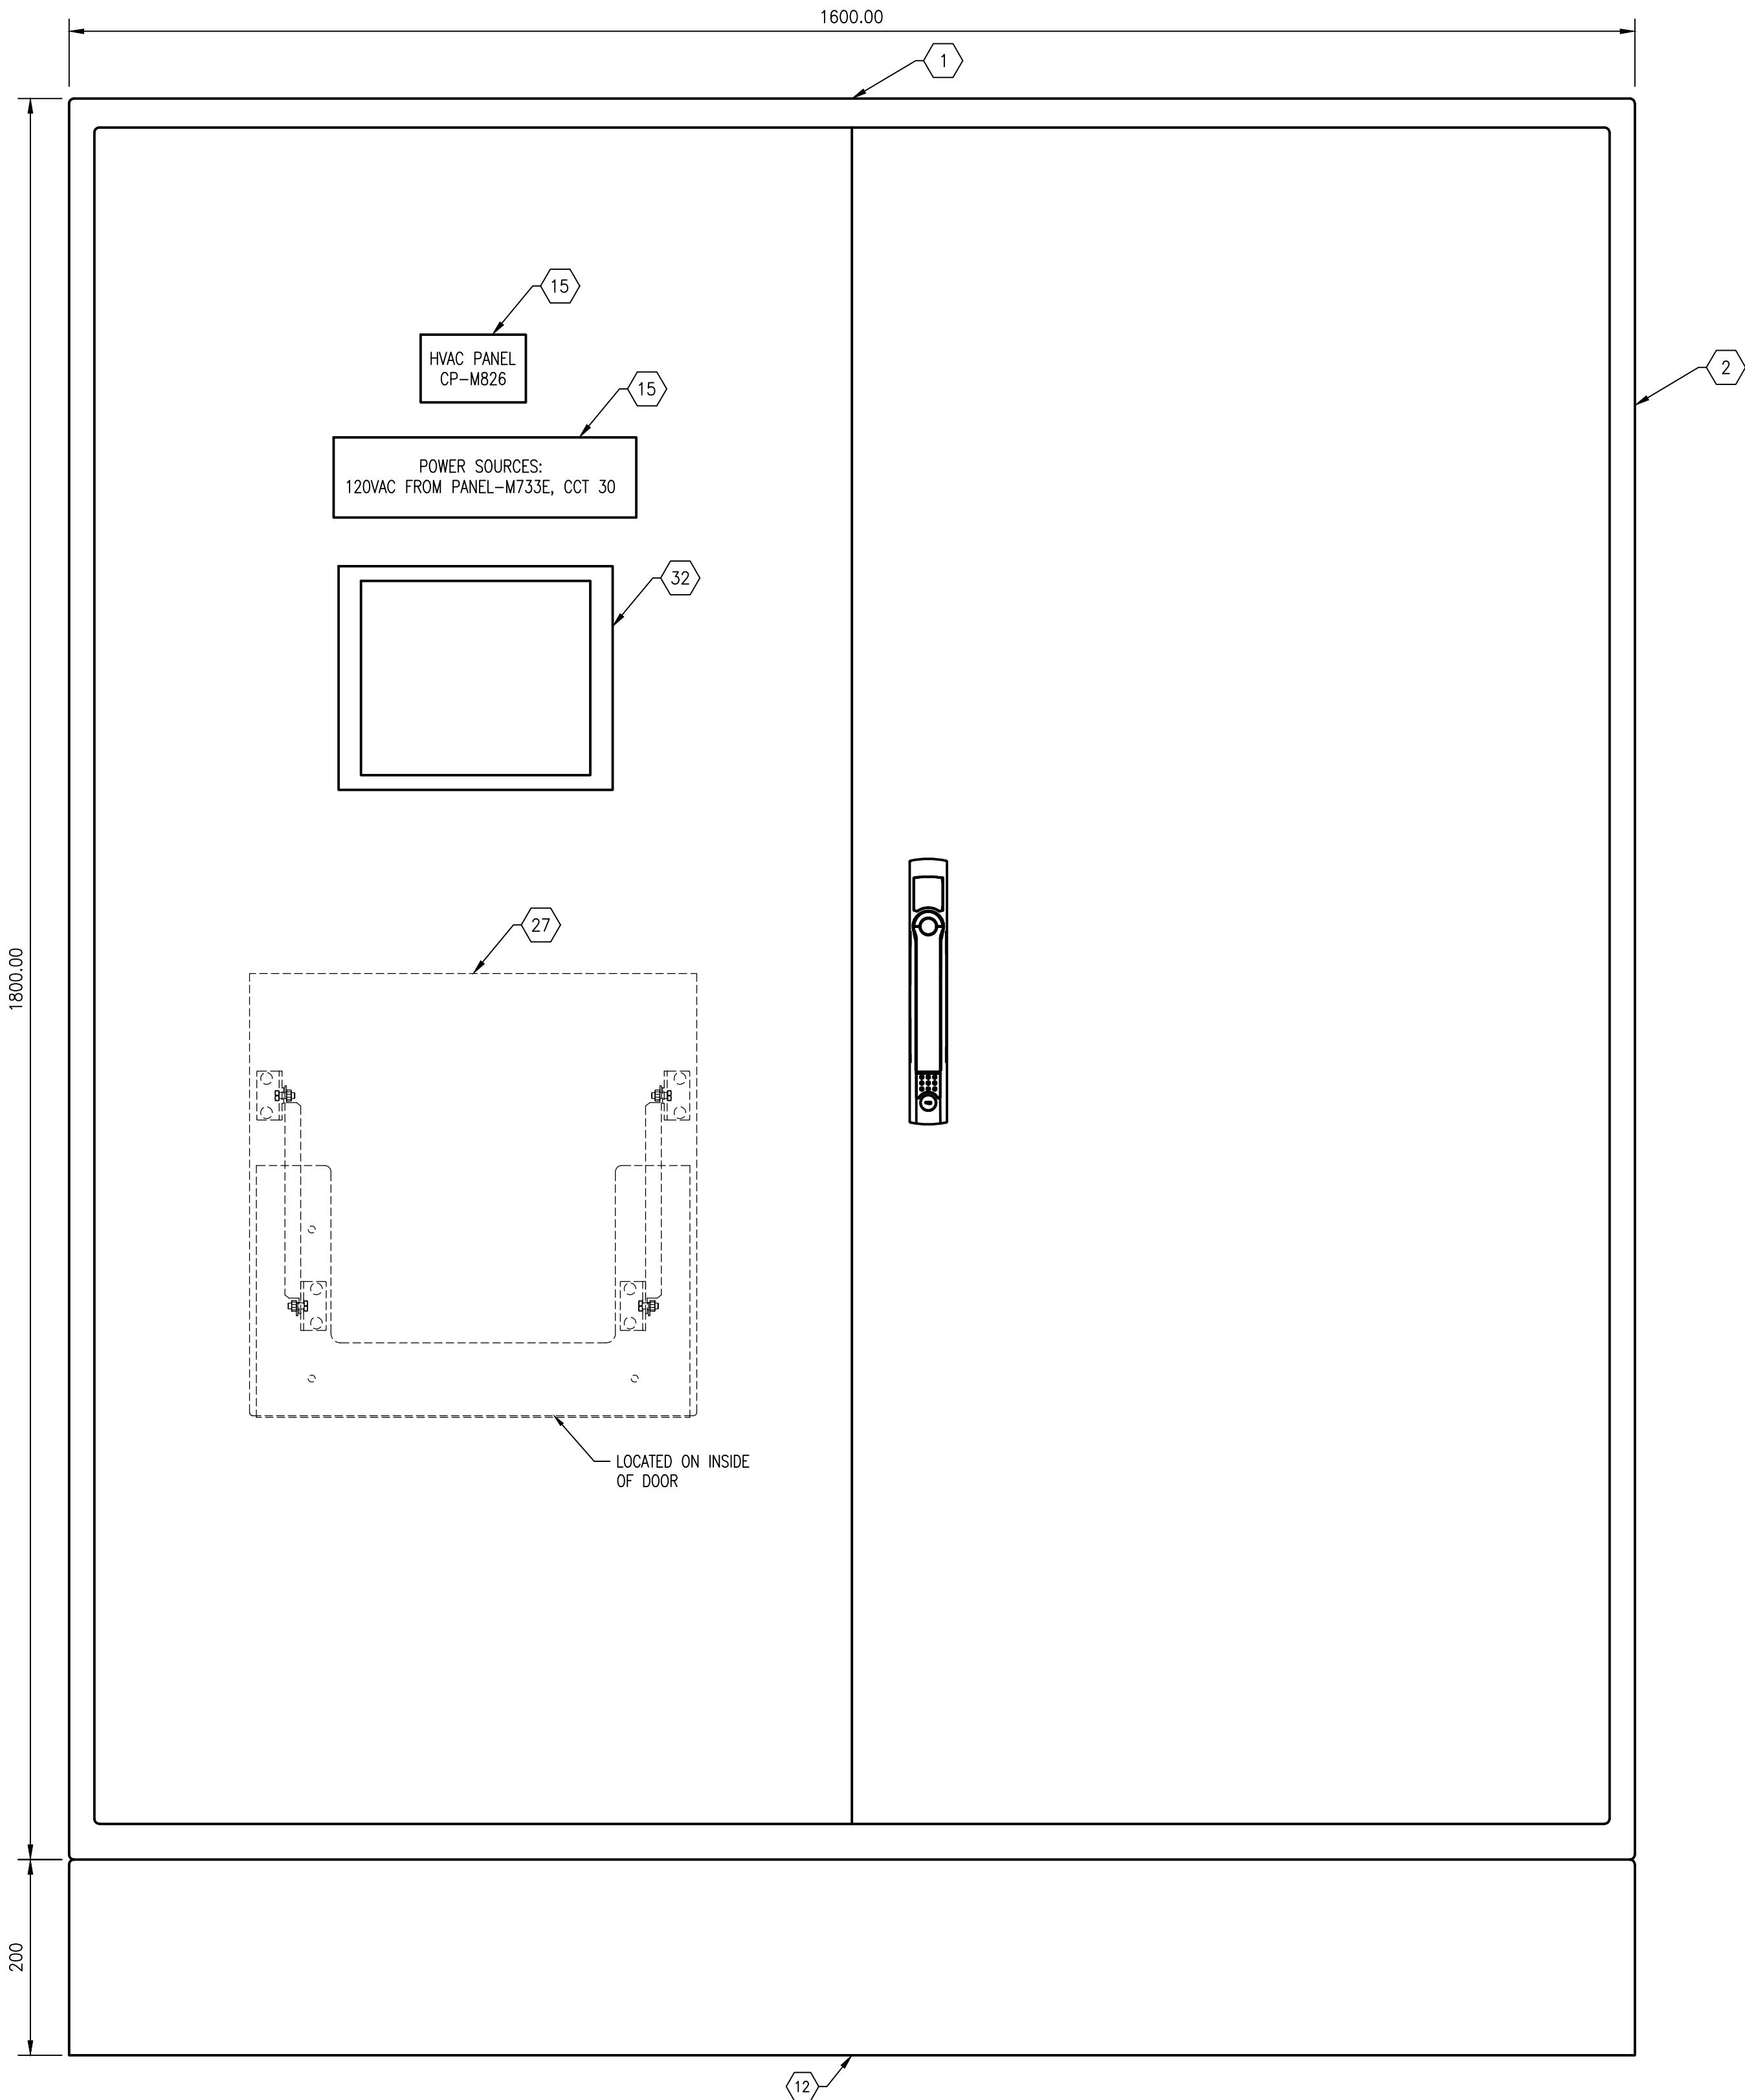

EXTERIOR PANEL VIEW
SCALE: 1 : 5

NOTES:

1. SEE SHEET 002 FOR BILL OF MATERIALS, GENERAL NOTES AND SPECIFIC NOTES

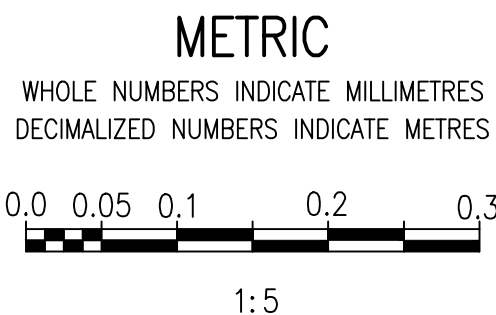

						 148 Nature Park Way, Winnipeg, Manitoba Canada R3P 0X7 204-786-8080		ENGINEER'S SEAL		 THE CITY OF WINNIPEG WATER AND WASTE DEPARTMENT							
										DESIGNED BY: J. GRACASIN		CHECKED BY: V. ELIMBAN		MACLEAN PUMPING STATION CHLORINE SYSTEM UPGRADE PANEL LAYOUT HVAC CONTROL PANEL CP-M826			
										DRAWN BY: J. GRACASIN		APPROVED BY: V. ELIMBAN					
										SCALE: 1:5		ISSUED FOR CONSTRUCTION BY: M. SKINNER DATE: 2025/04/30					
DATE: 2023/06/16																	
CONSULTANT NO.:																	
00 ISSUED FOR TENDER AND CONSTRUCTION		2025/04/30		VE		VE											
NO. REVISIONS		DATE		DESIGN		CHECK											