



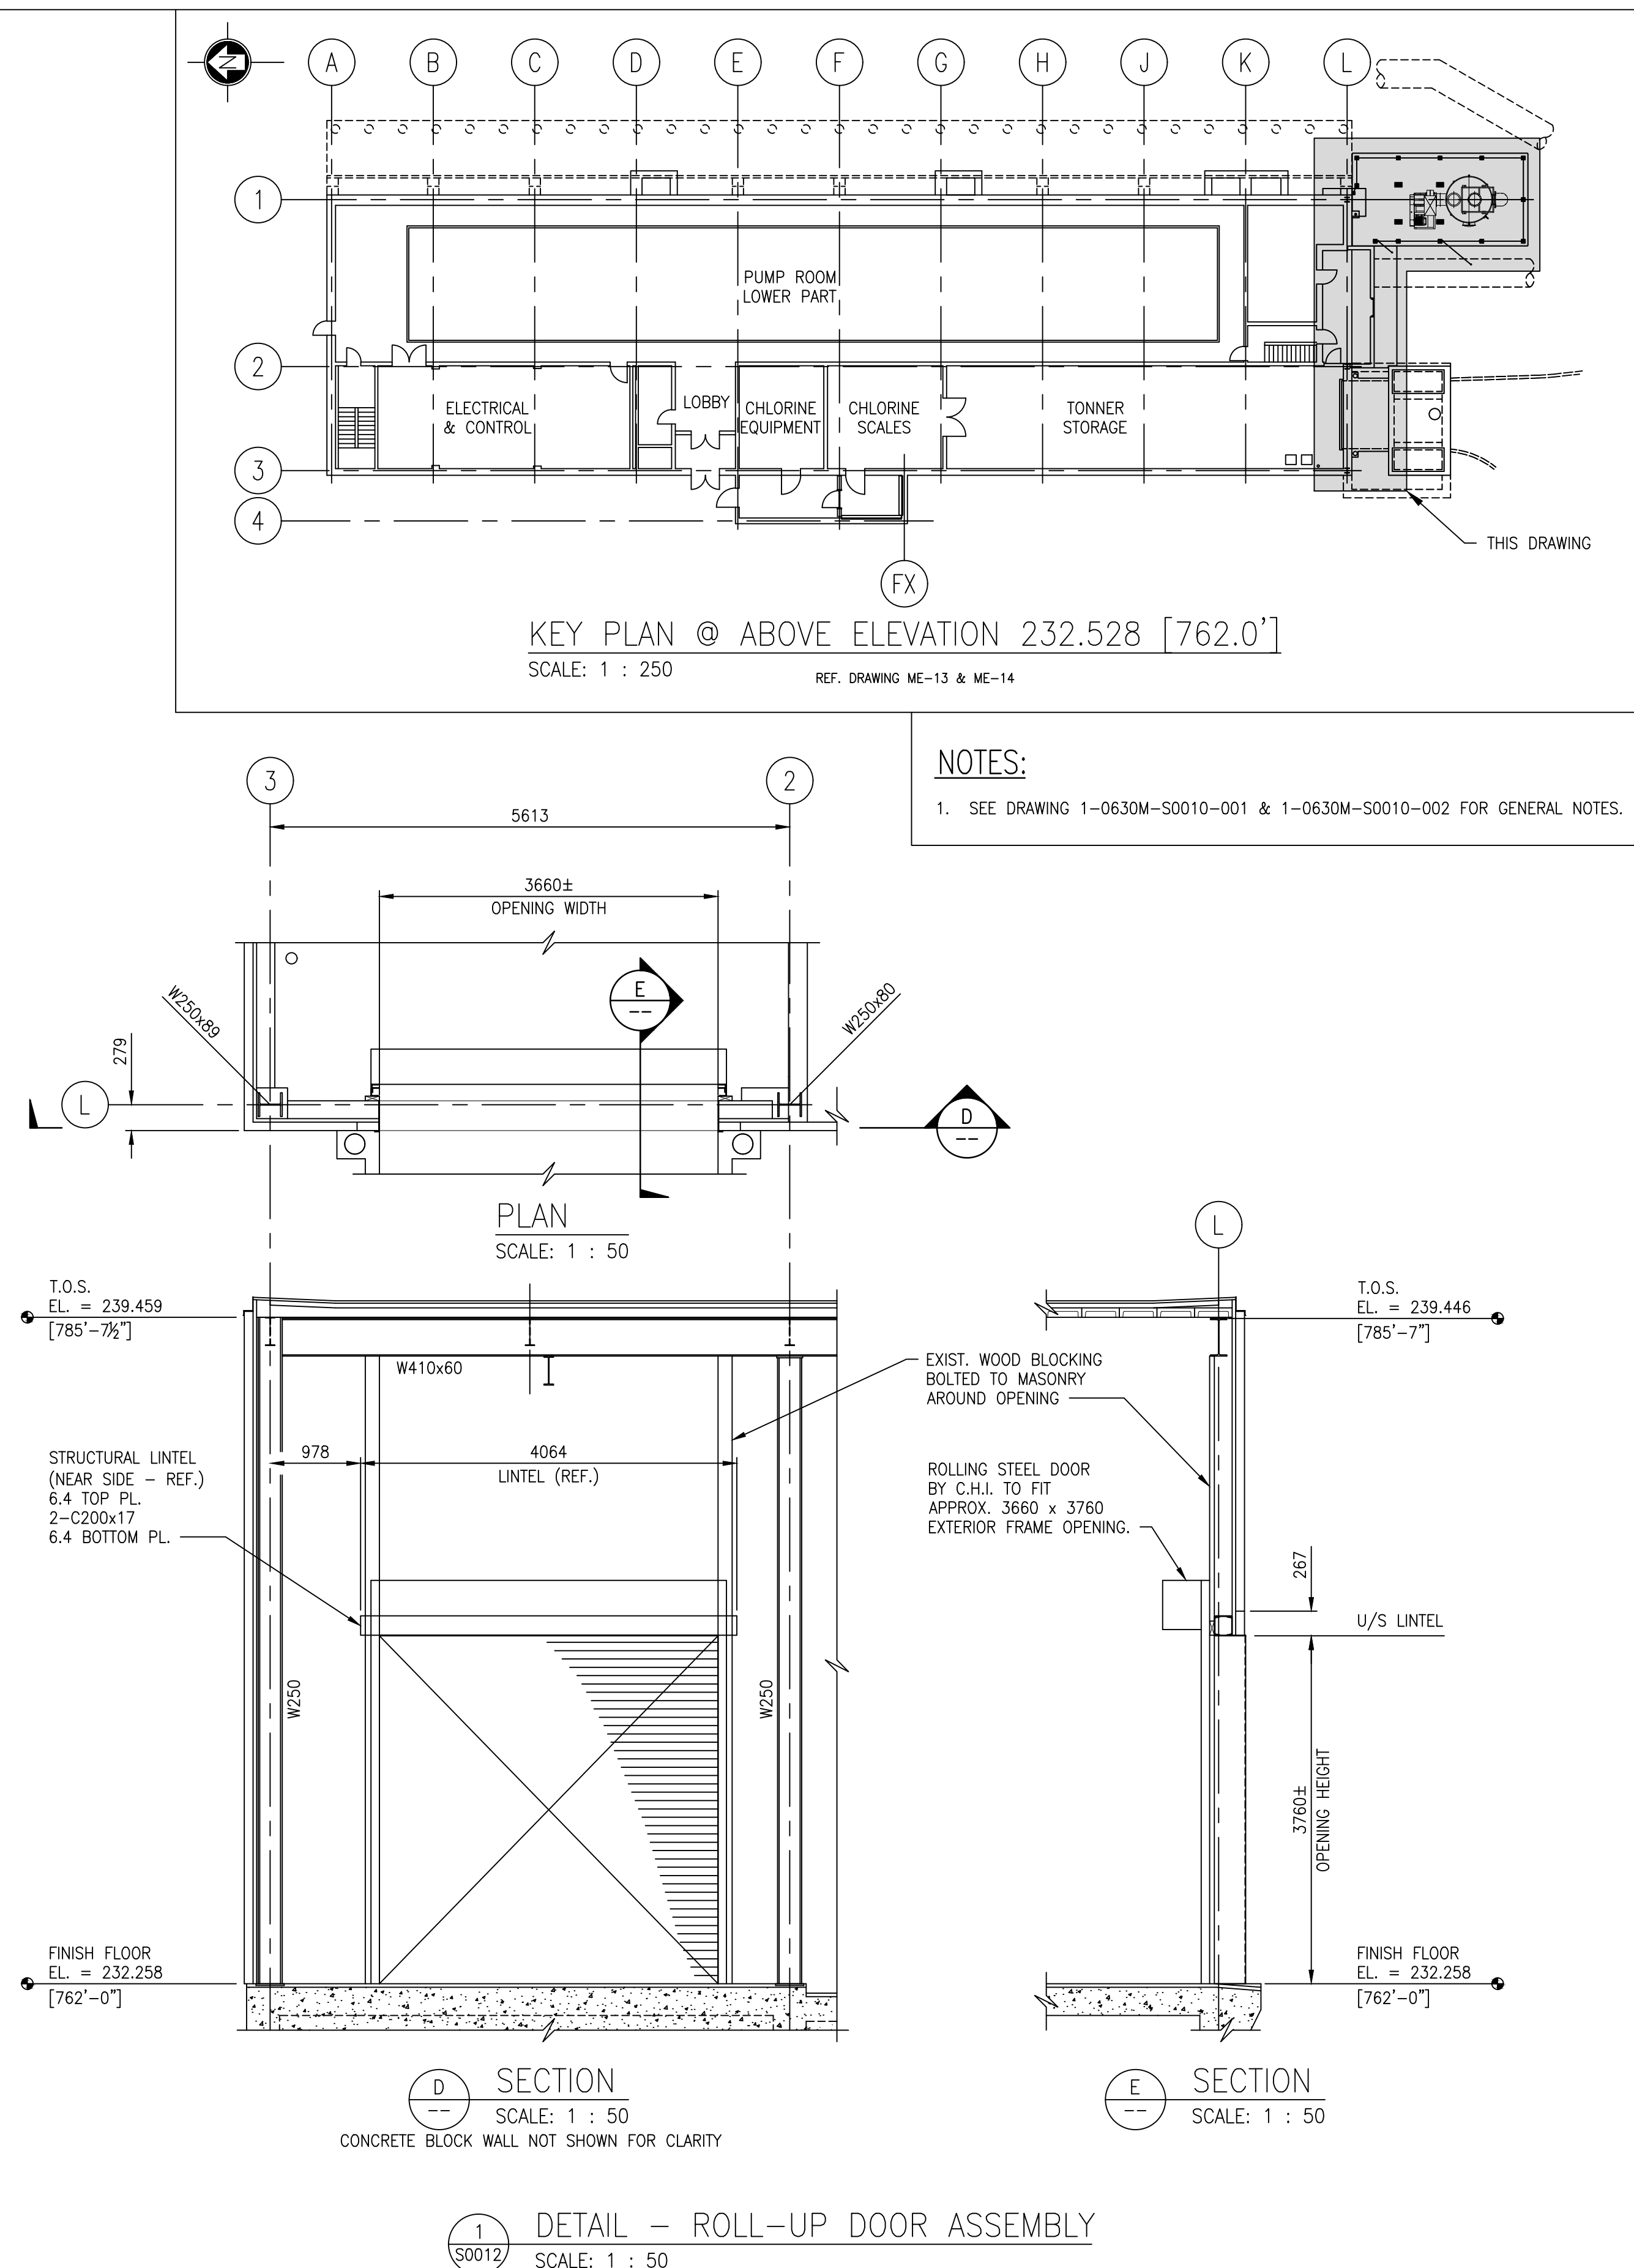

ME-26	PUMPING STATION MECHANICAL – SECTIONS
ME-24	PLANS ABOVE ELEVATION 222.5 [730.00'], 228.6 [750.00'] & 228.6 [750.00']
ME-19	PLANS ABOVE ELEVATION 225.5 [740.00'] & 228.6 [750.00']
ME-12	PLAN ABOVE ELEVATION 228.6 [750.00'] SHEET 2
ME-11	PLAN ABOVE ELEVATION 228.6 [750.00'] SHEET 1
DRAWING NUMBER	REFERENCE DRAWINGS

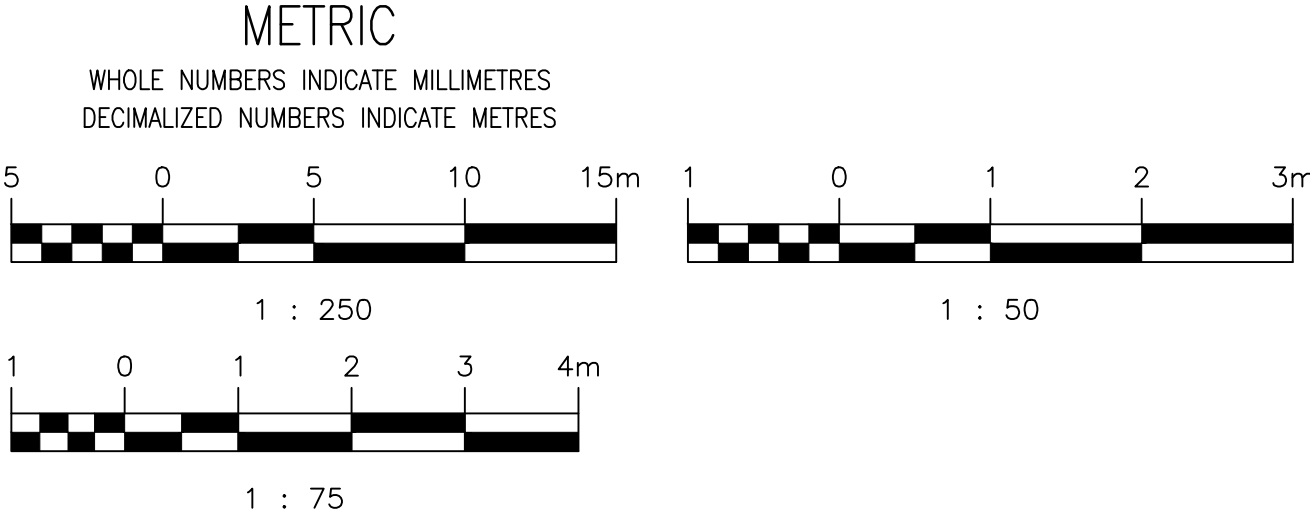

**EE ENGINEERS
GEOSCIENTISTS
MANITOBA**
Certificate of Authorization
AtkinsRéalis Canada Inc.
No. 4489

						
					148 Nature Park Way, Winnipeg, Manitoba Canada R3P 0X7 204-786-8080	
					DESIGNED BY:	CHECKED BY:
					K. KOTYK	F. MARSHALL
					DRAWN BY:	APPROVED BY:
					B. DICKSON	V. ELIMBAN
					SCALE:	ISSUED FOR CONSTRUCTION
					AS NOTED	BY: M. SKINNER
					DATE:	DATE: 2025/04/30
					2023-04-24	
00	ISSUED FOR TENDER AND CONSTRUCTION				2025/04/30	KK FM
NO.	REVISIONS				DATE	DESIGN CHECK

ENGINEER'S SEAL	 THE CITY OF WINNIPEG WATER AND WASTE DEPARTMENT			
	MACLEAN PUMPING STATION CHLORINE SYSTEM UPGRADE STRUCTURAL CONCRETE PADS, STRUCTURES & ROLL-UP DOOR PLAN, SECTIONS & DETAIL			
	CITY DRAWING NUMBER	SHEET	REV.	SIZE
	1-0630M-S0012	001	00	A1