


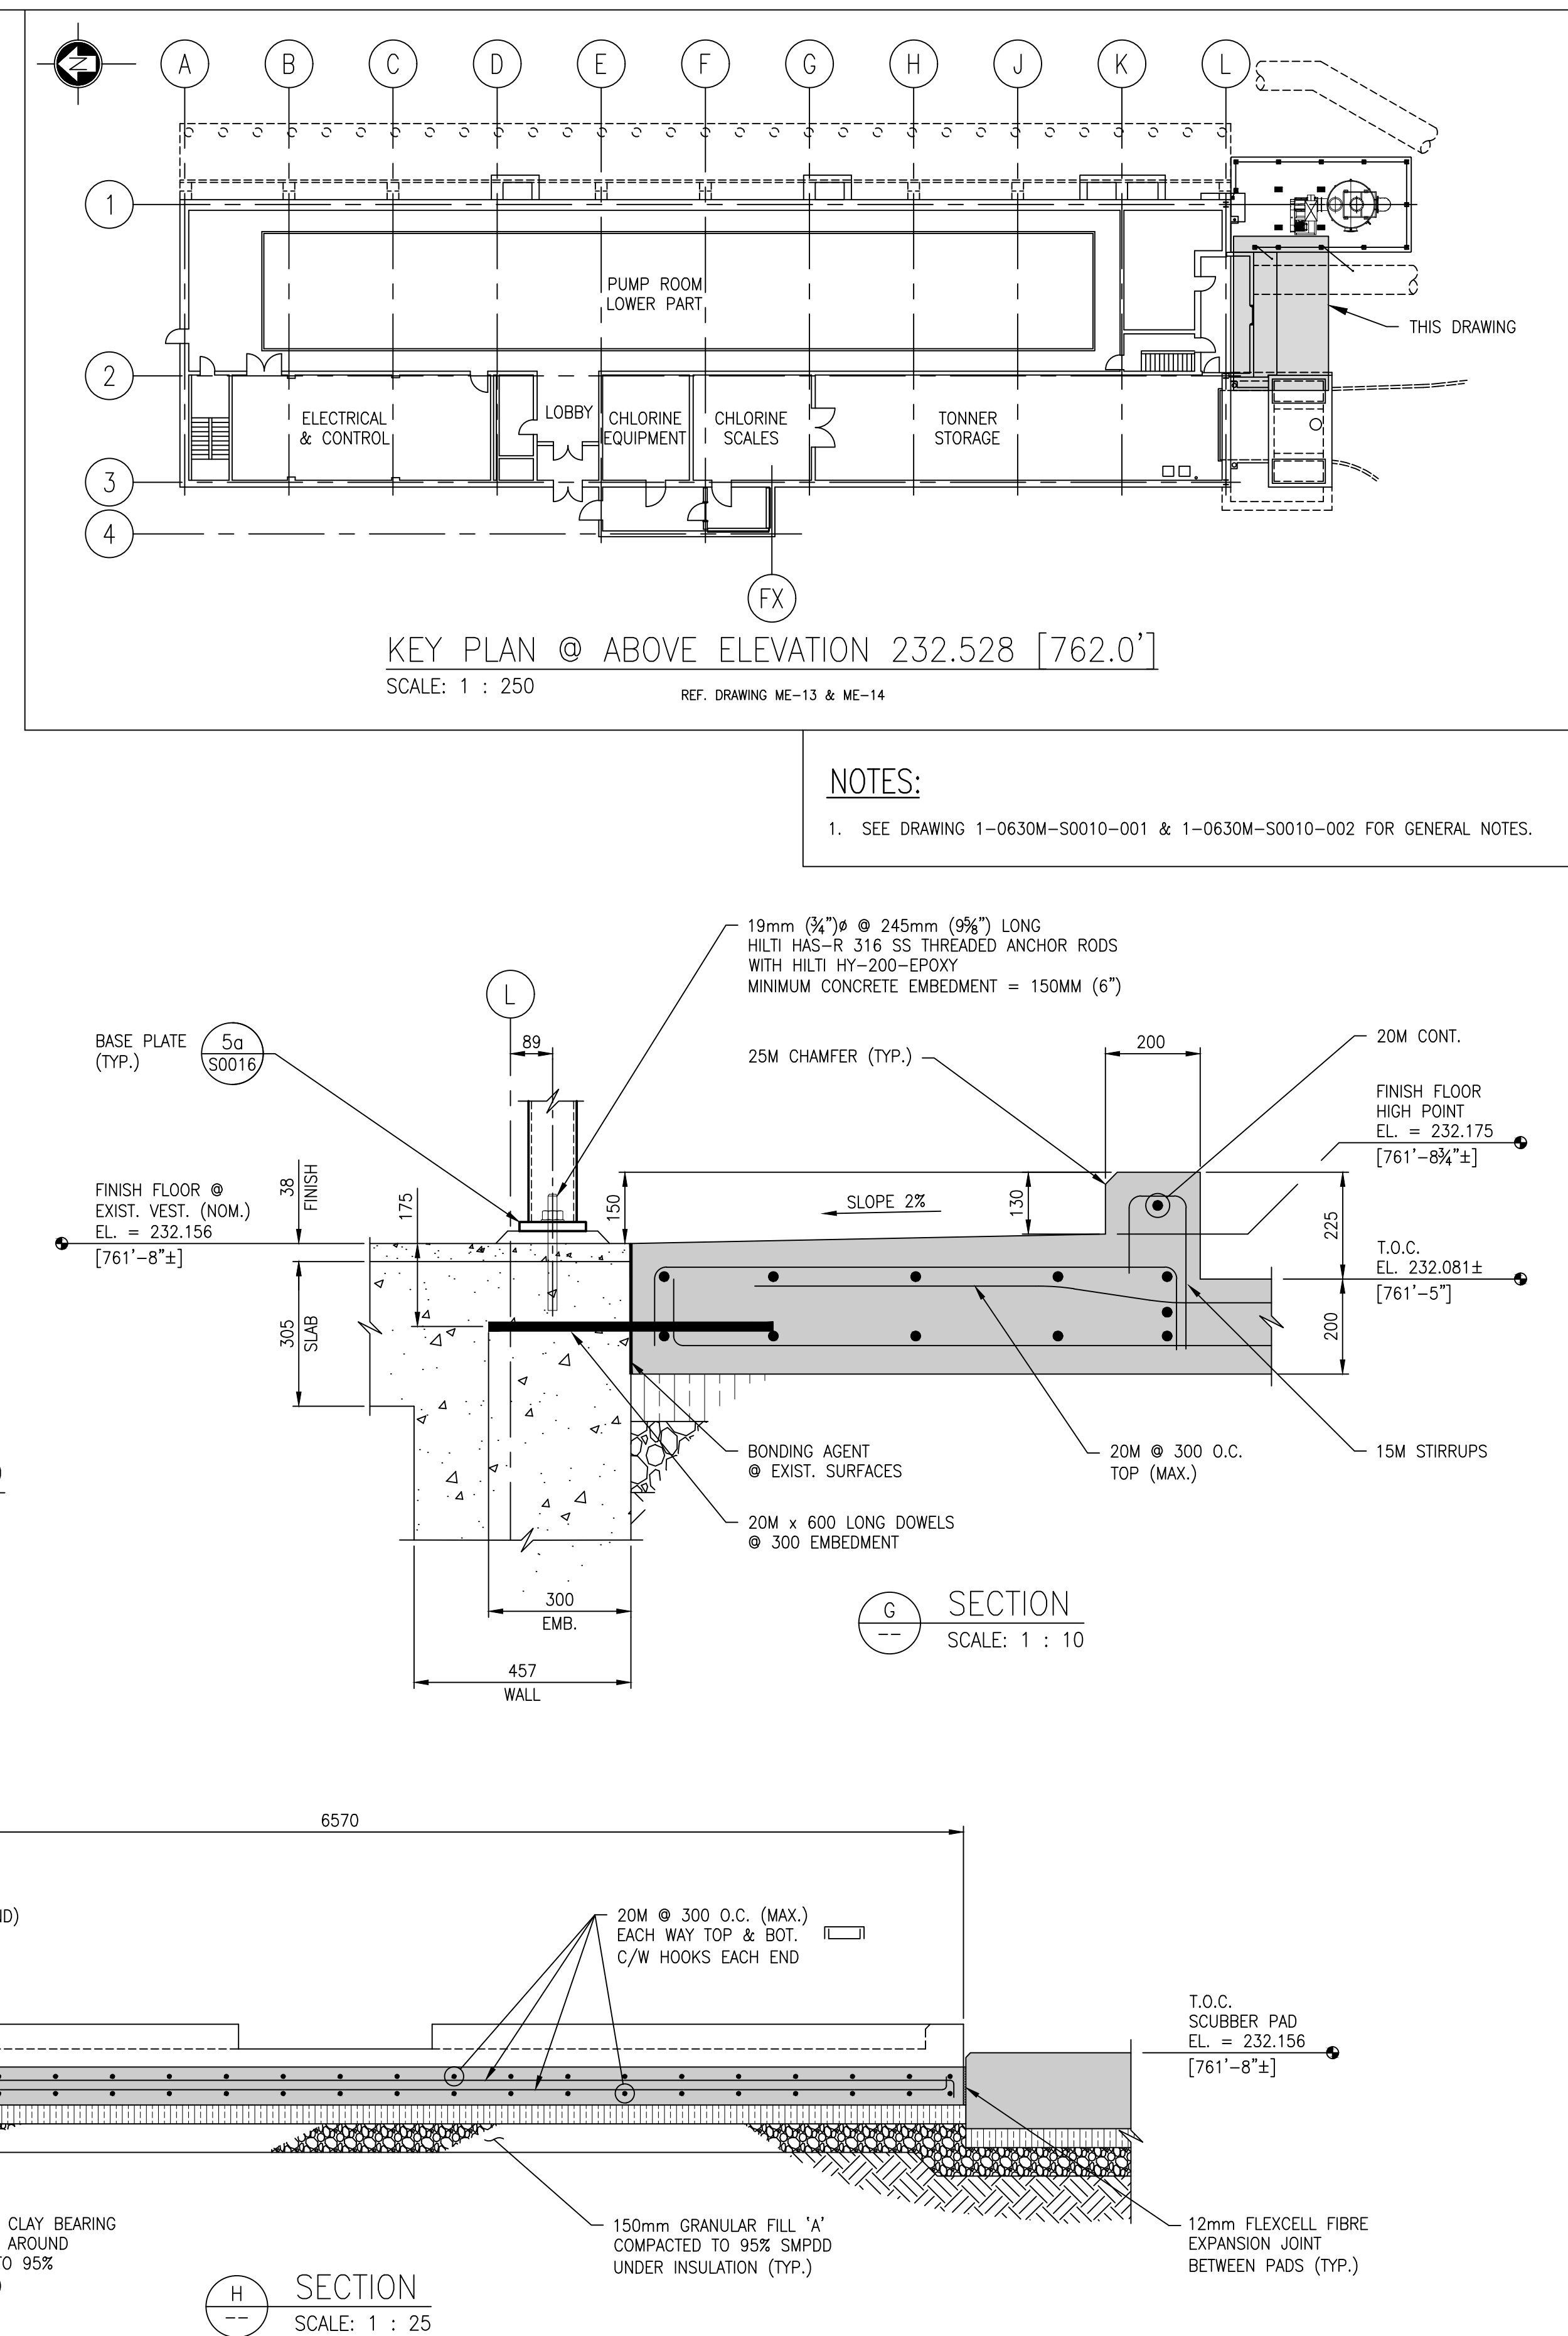

ME-26	PUMPING STATION MECHANICAL – SECTIONS
ME-24	PLANS ABOVE ELEVATION 222.5 [730.00'], 228.6 [750.00'] & 228.6 [750.00']
ME-19	PLANS ABOVE ELEVATION 225.5 [740.00'] & 228.6 [750.00']
ME-12	PLAN ABOVE ELEVATION 228.6 [750.00'] SHEET 2
ME-11	PLAN ABOVE ELEVATION 228.6 [750.00'] SHEET 1
DRAWING NUMBER	REFERENCE DRAWINGS

							
						148 Nature Park Way, Winnipeg, Manitoba Canada R3P 0X7 204-786-8080	
						DESIGNED BY: K. KOTYK	CHECKED BY: F. MARSHALL
						DRAWN BY: B. DICKSON	APPROVED BY: V. ELIMBAN
						SCALE: AS NOTED	ISSUED FOR CONSTRUCTION BY: M. SKINNER
						DATE: 2023-04-24	DATE: 2025/04/30
00	ISSUED FOR TENDER AND CONSTRUCTION			2025/04/30	KK	FM	CONSULTANT NO.: 694715
NO.	REVISIONS			DATE	DESIGN	CHECK	

ENGINEER'S SEAL	 THE CITY OF WINNIPEG WATER AND WASTE DEPARTMENT			
	MACLEAN PUMPING STATION CHLORINE SYSTEM UPGRADE STRUCTURAL VESTIBULE CONCRETE PAD PLAN AND SECTIONS			
	CITY DRAWING NUMBER	SHEET	REV.	SIZE
	1-0630M-S0013	001	00	A1