


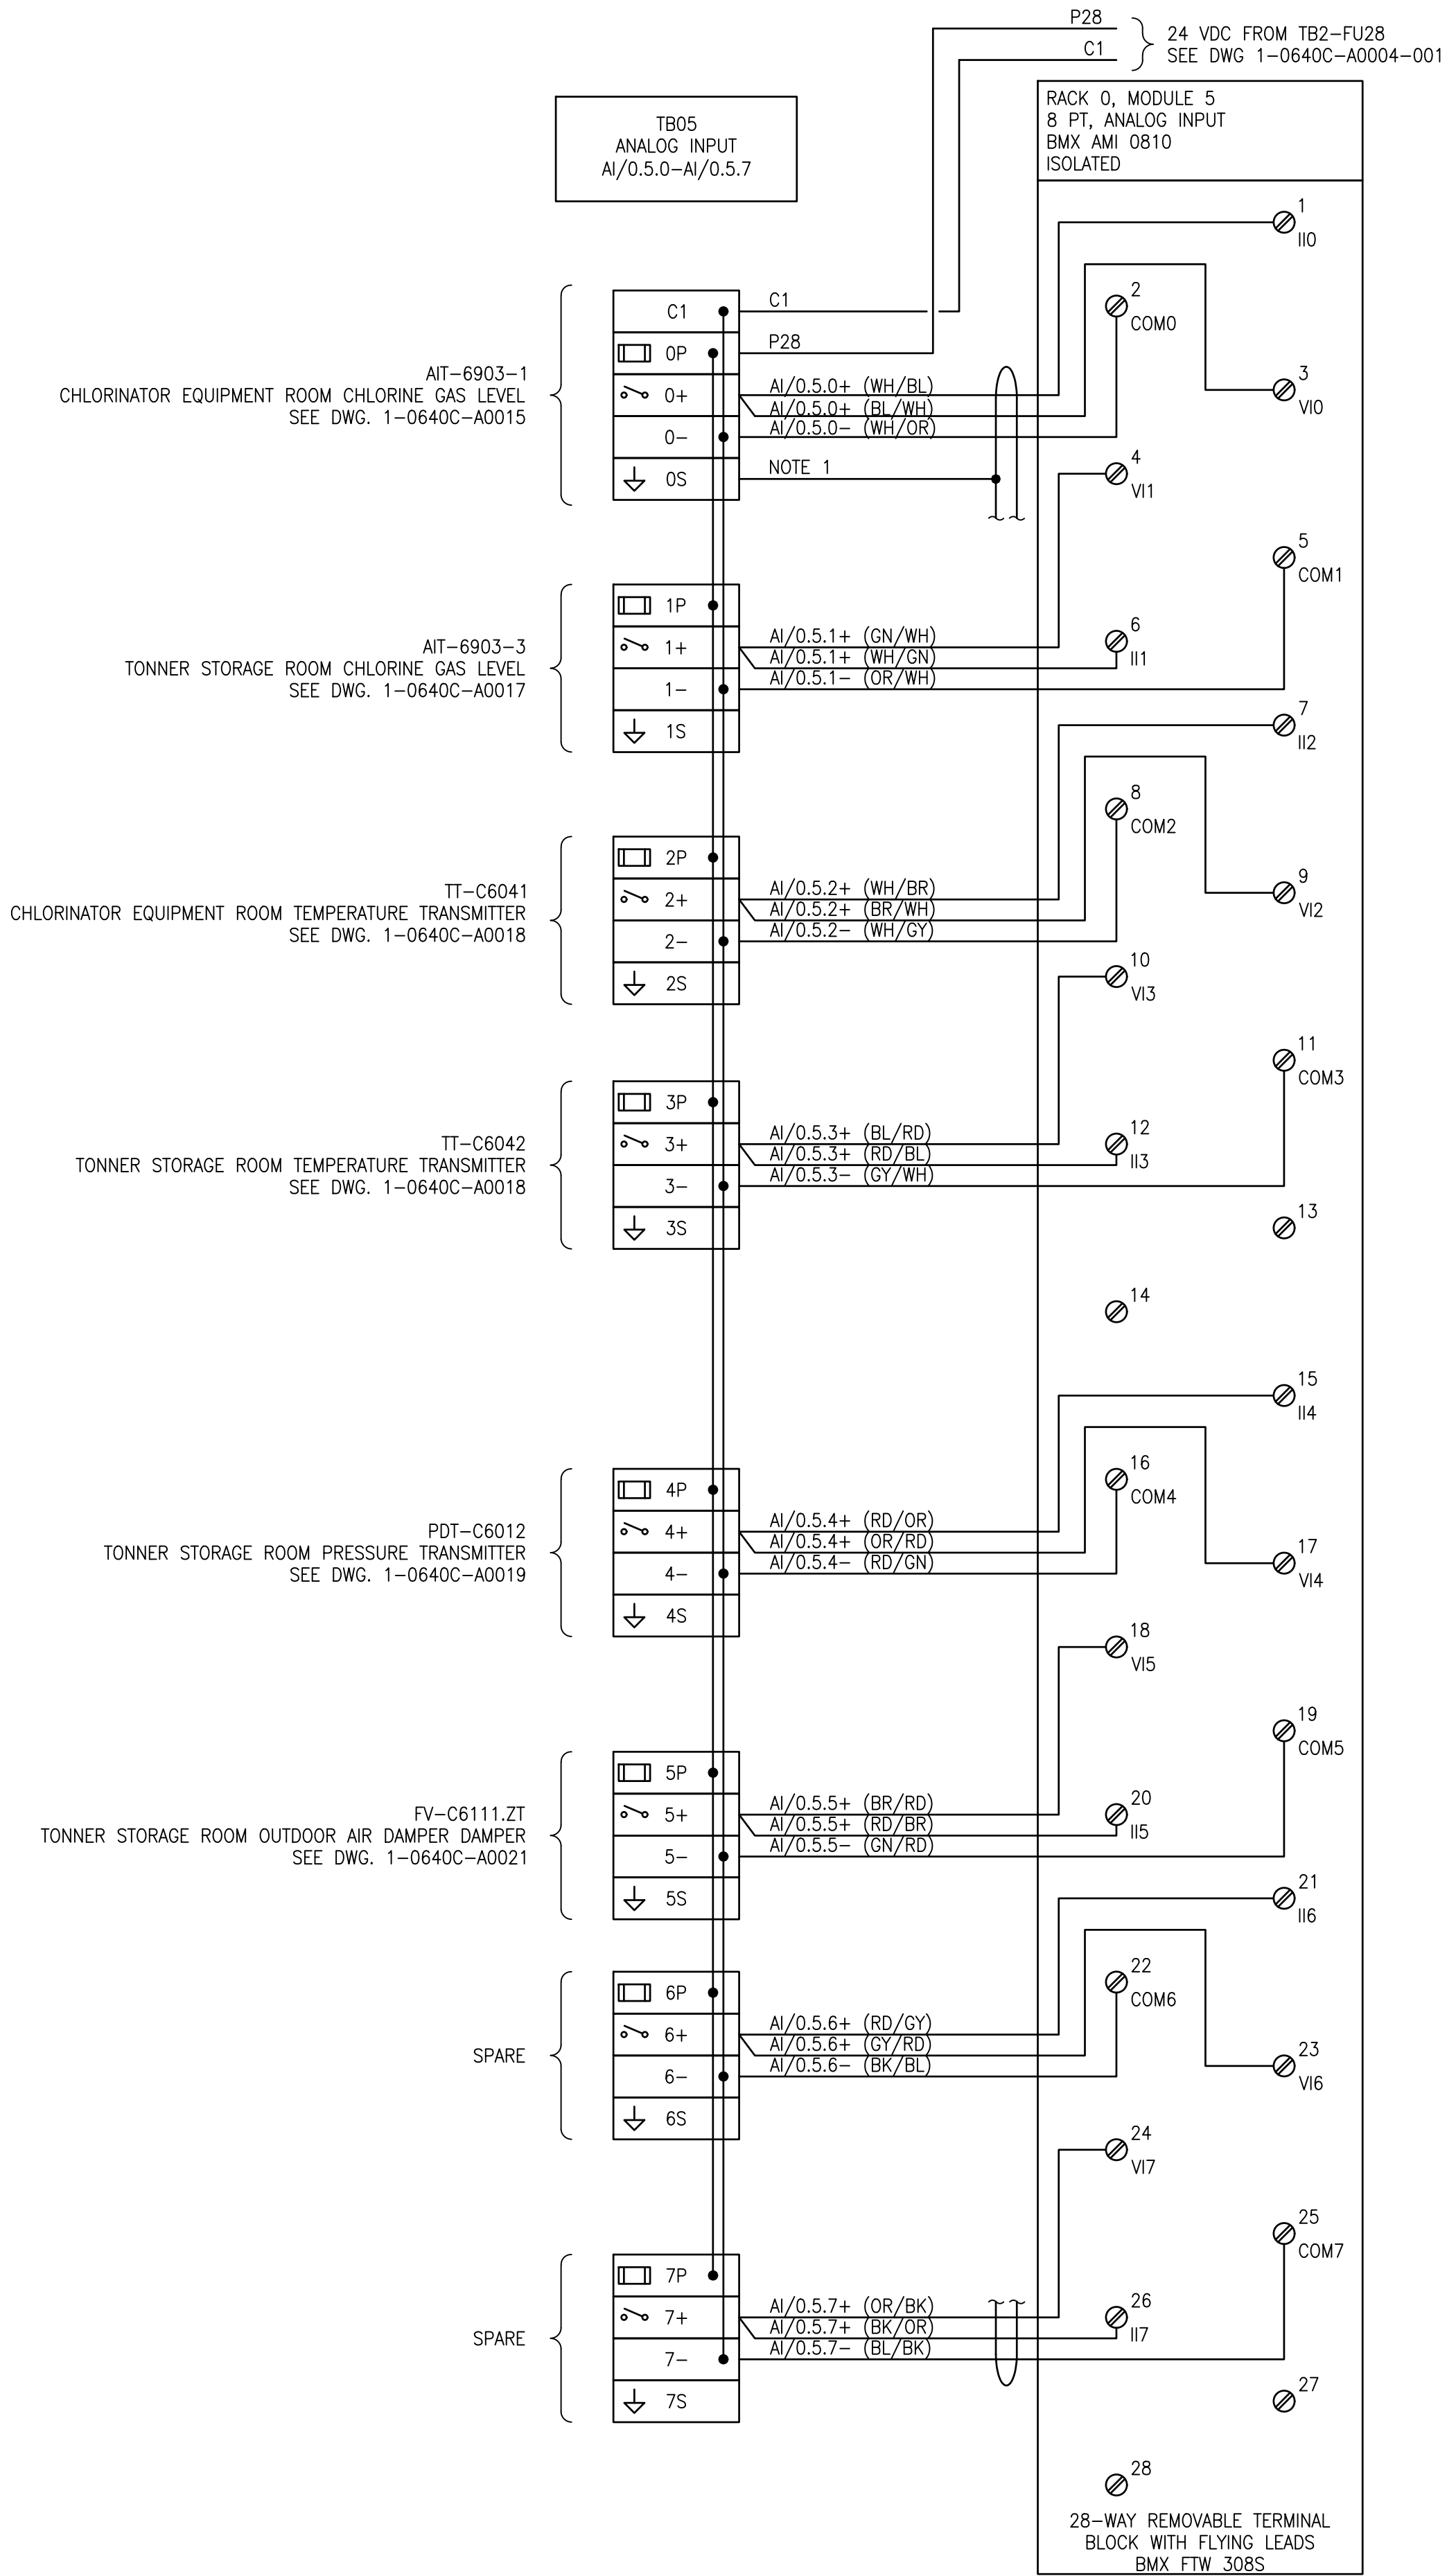

FUSE SCHEDULE			
TB	IDENTIFIER	SIZE	RATED CURRENT (A) FA
TB6	0	5x20mm	1.0
	1	5x20mm	1.0
	2	5x20mm	1.0
	3	5x20mm	1.0
	4	5x20mm	1.0
	5	5x20mm	1.0
	6	5x20mm	1.0
	7	5x20mm	1.0
	8	5x20mm	1.0
	9	5x20mm	1.0
	10	5x20mm	1.0
	11	5x20mm	1.0
	12	5x20mm	1.0
	13	5x20mm	1.0
	14	5x20mm	1.0
	15	5x20mm	1.0

- NOTES:
- CONNECT FLYING LEADS CABLE OVERALL SHIELD TO TERMINAL 0S.