

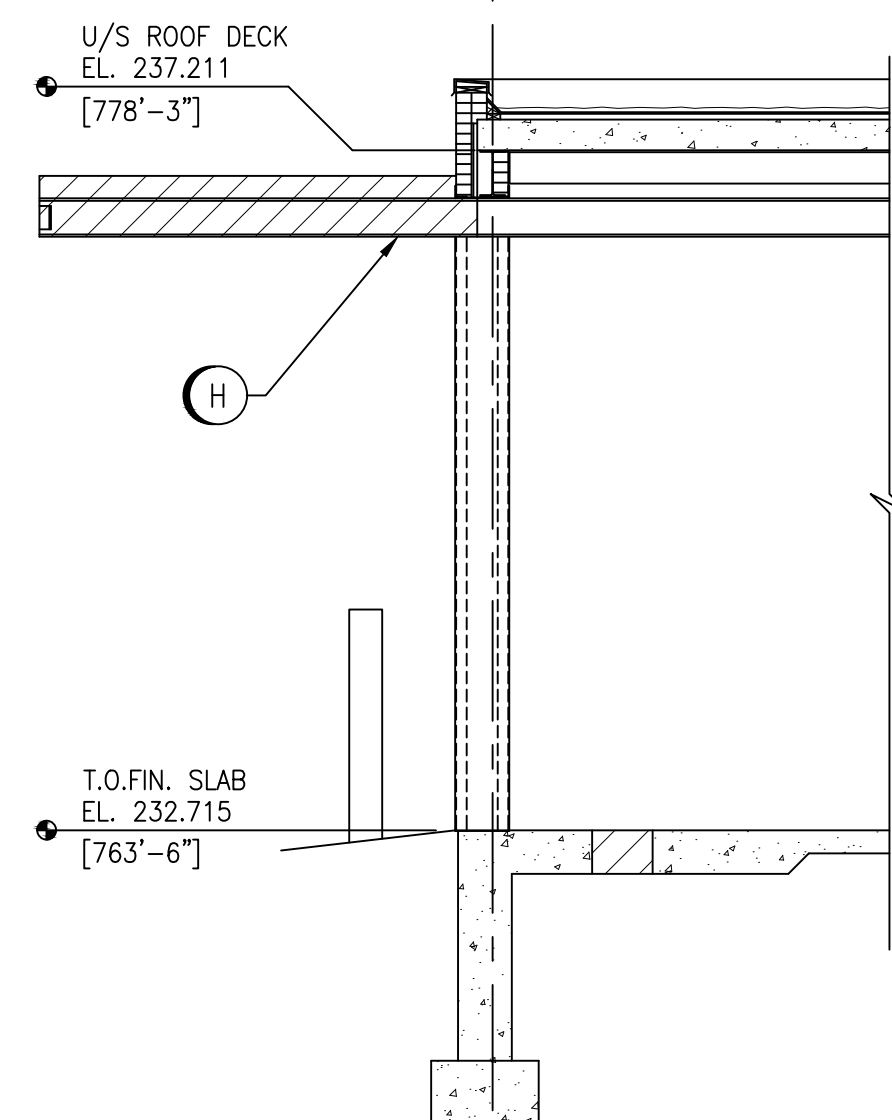


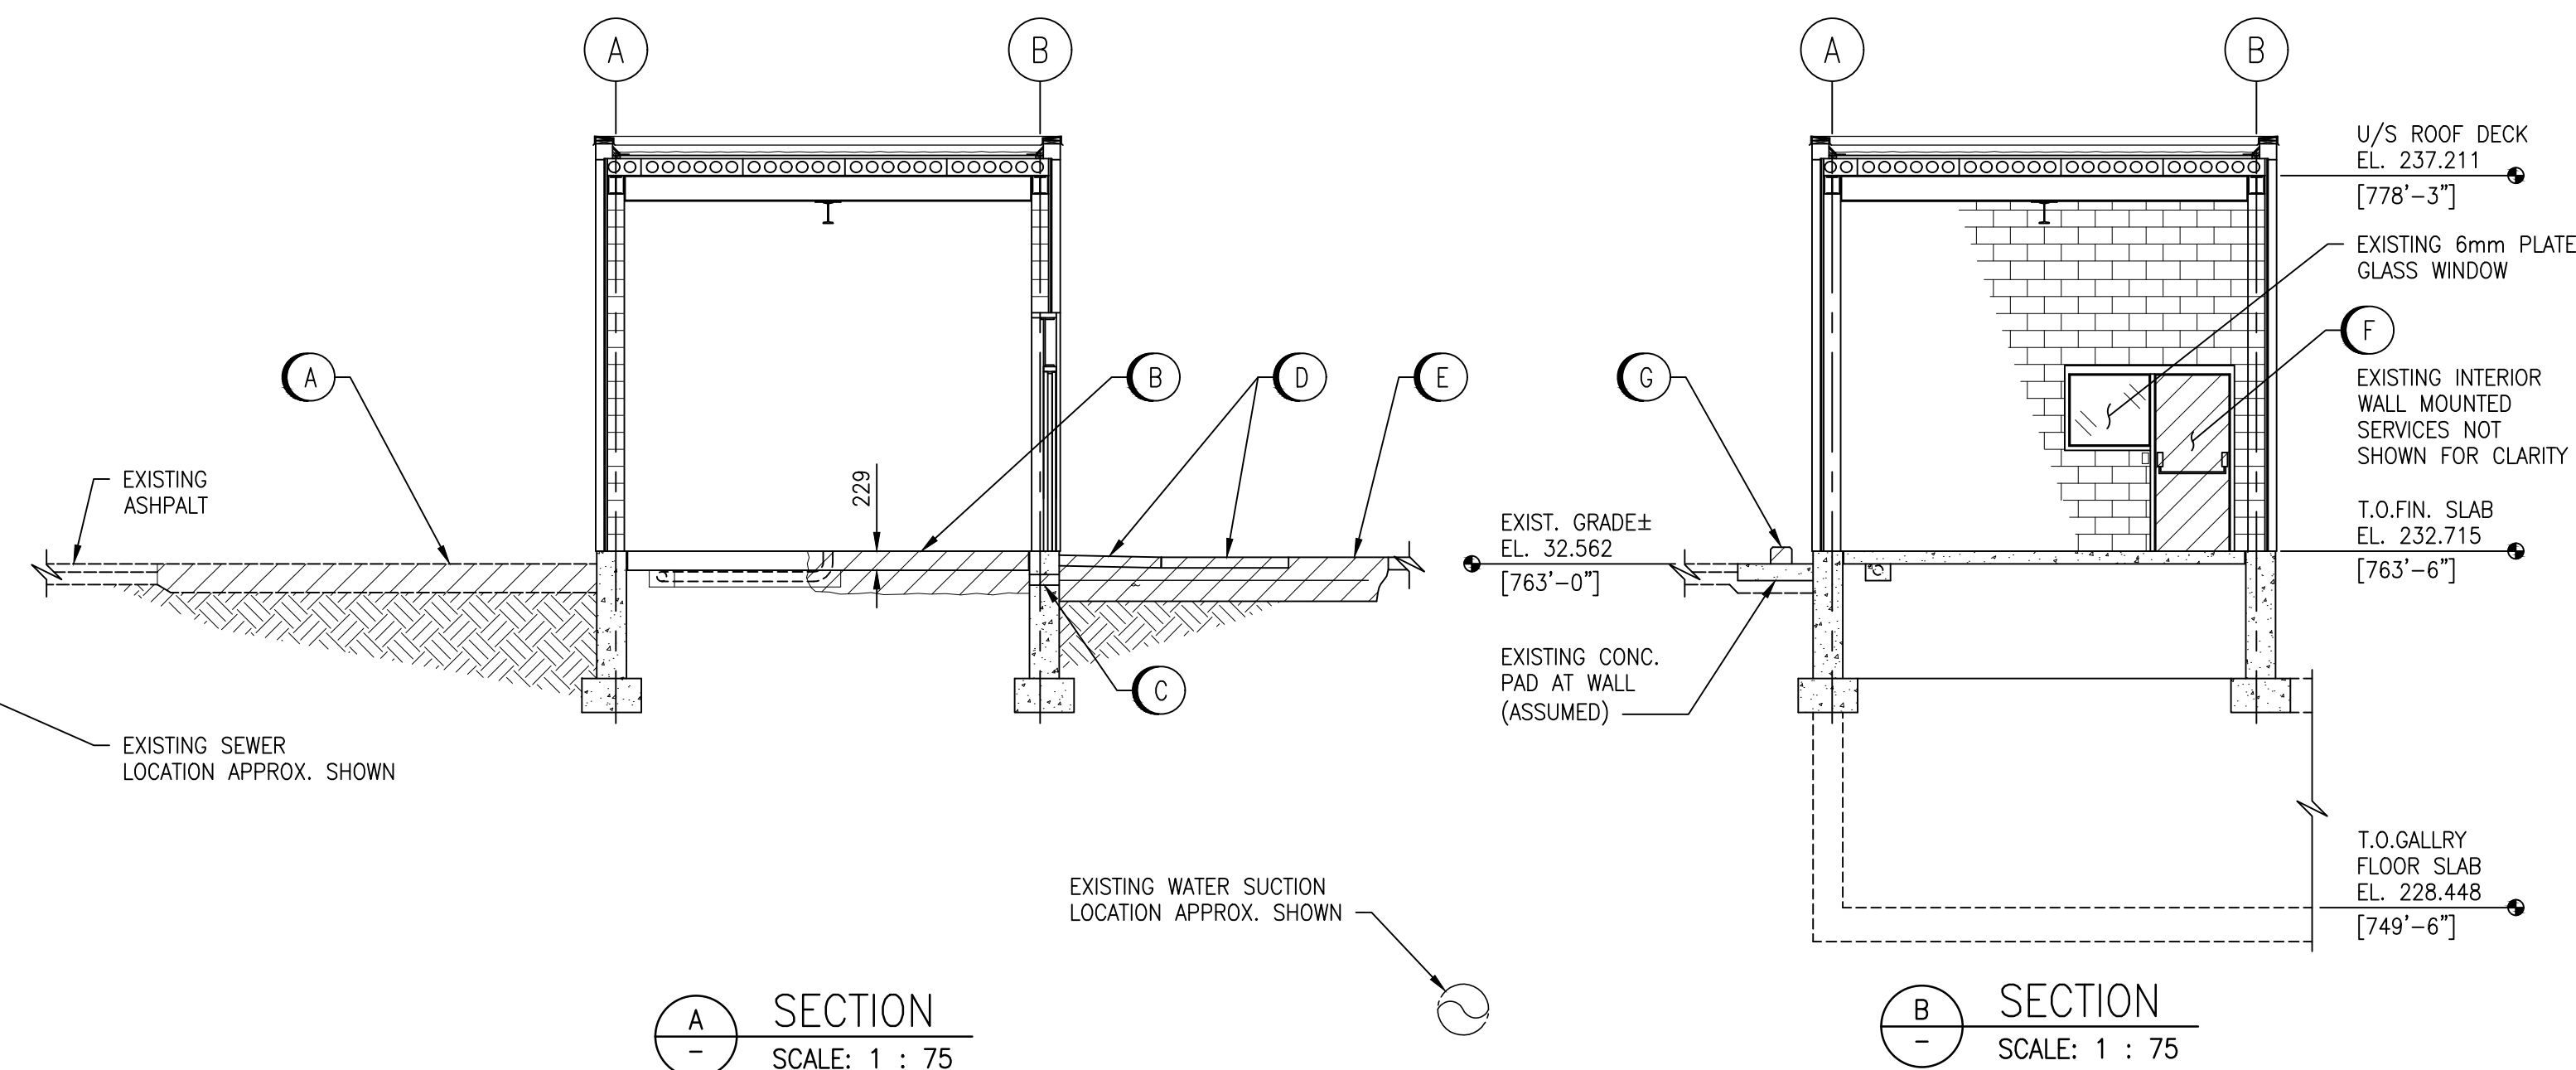

- EXISTING WALL MOUNTED DOOR & GUIDES NOT SHOWN FOR CLARITY -

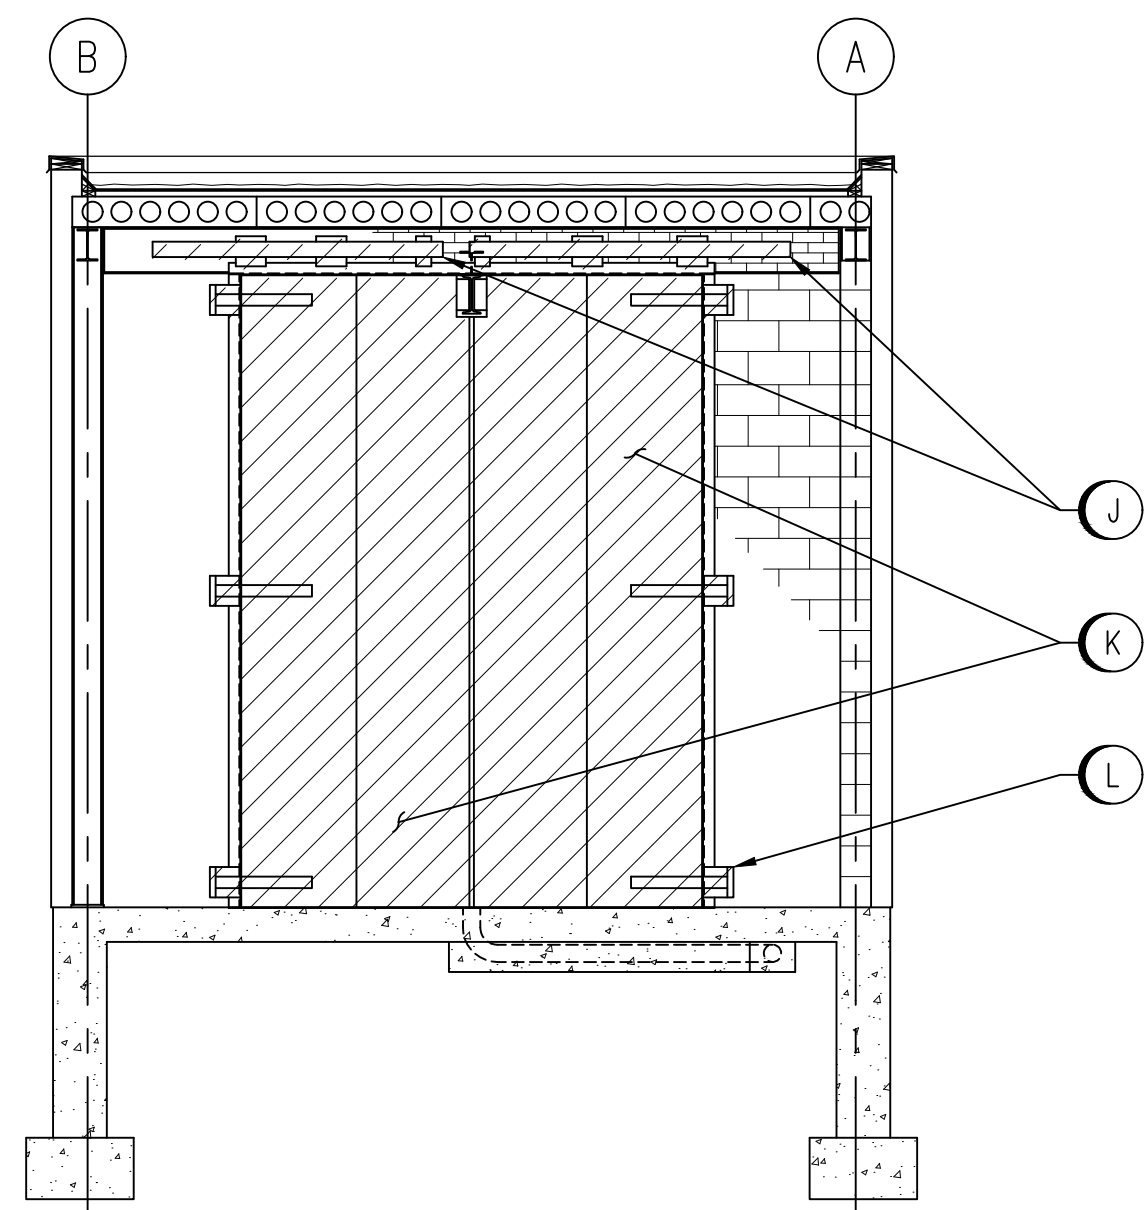

SECTION
SCALE: 1 : 50


1
50002

DETAIL — EXISTING DOOR ASSEMBLY & MONORAIL REMOVAL

SCALE: 1 : 50

— PROVIDE HOARDING/SECURITY AS REQUIRED DURING THE REMOVAL AND NEW DOOR ASSEMBLY INSTALLATION —

DRAWING NUMBER	REFERENCE DRAWINGS

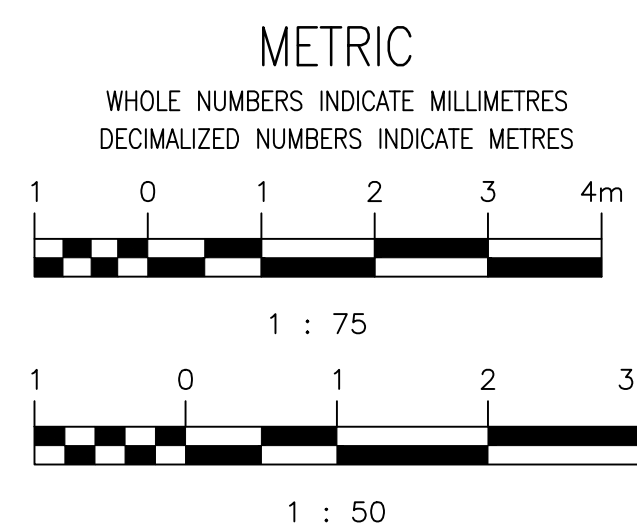 REMOVAL

					 148 Nature Park Way, Winnipeg, Manitoba Canada R3P 0X7 204-786-8080	
					DESIGNED BY:	CHECKED BY:
					K. KOTYK	F. MARSHALL
					DRAWN BY:	APPROVED BY:
					B. DICKSON	V. ELIMBAN
					SCALE:	ISSUED FOR CONSTRUCTION
					AS SHOWN	BY: M. SKINNER
					DATE:	DATE:
					2023-10-05	2025/04/30
00	ISSUED FOR TENDER AND CONSTRUCTION			2025/04/30	KK	FM
NO.	REVISIONS			DATE	DESIGN	CHECK
					CONSULTANT NO.: 694715	

ENGINEER'S SEAL



MCPHILLIPS PUMPING STATION
CHLORINE SYSTEM UPGRADES
STRUCTURAL
CHLORINE BUILDING DEMOLITION
PLAN, ELEVATIONS & DETAIL

CITY DRAWING NUMBER	SHEET	REV.	SIZE
1-0640C-S0002	001	00	A