


C:\pwworking\directory\projects\2025\dillon_40\dw\cns58542_252191-CT-CON-STAGING.dwg

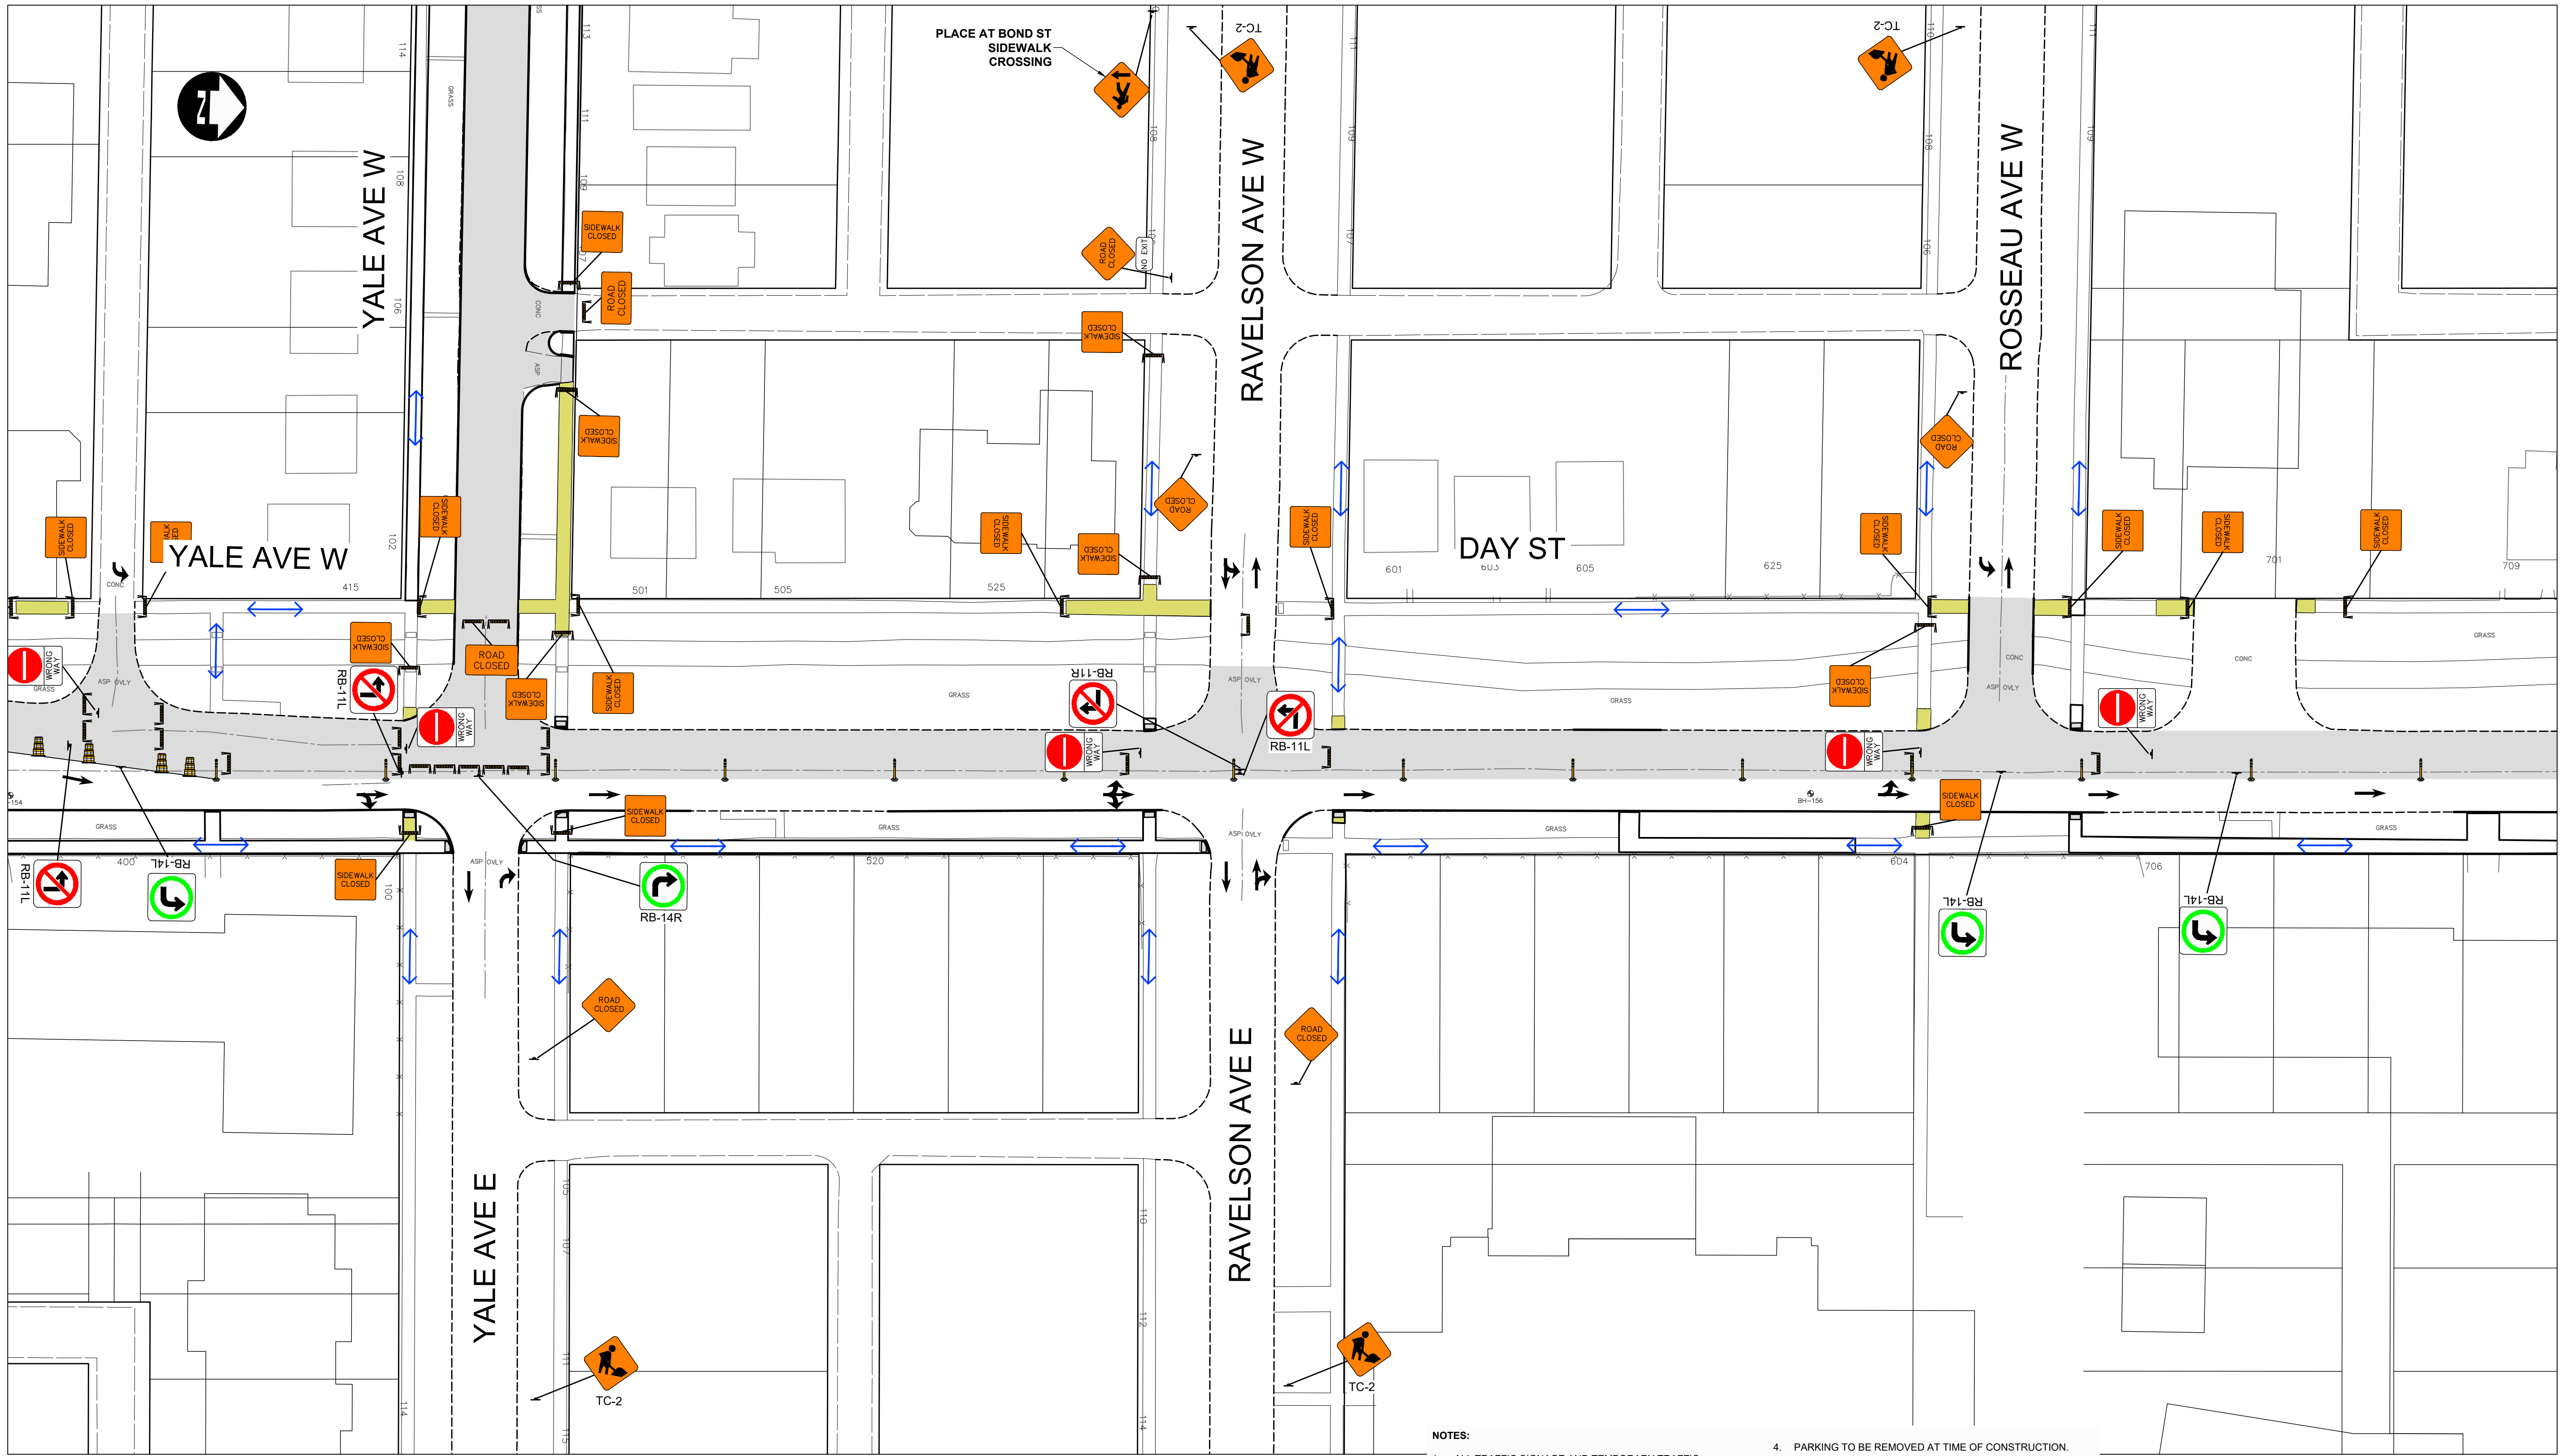

METRIC

WHOLE NUMBERS INDICATE MILLIMETRES
DECIMALIZED NUMBERS INDICATE METRES

- LEGEND - STAGING**
- | | | | |
|--|-------------------------------------|--|--|
| | PERMANENT ROADWAY CONSTRUCTION | | REFLECTORIZED LIGHT BARRICADE (TC-64A) |
| | PERMANENT SIDEWALK/MUP CONSTRUCTION | | PEDESTRIAN CHANNELIZATION DEVICE |
| | TALL CONE | | VEHICULAR TRAFFIC |
| | CHANNELIZATION BARREL (TC-63) | | PEDESTRIAN/CYCLIST TRAFFIC |

NOTES:

- ALL TRAFFIC SIGNAGE AND TEMPORARY TRAFFIC CONTROL TO CONFORM WITH THE LATEST REVISION OF THE CITY OF WINNIPEG MANUAL OF TEMPORARY TRAFFIC CONTROL (MTTC) ON CITY STREETS.
- CONTRACTOR SHALL MAINTAIN SAFE PEDESTRIAN ACCESS AND CROSSINGS. WHERE SIDEWALKS ARE LOCATED ON BOTH SIDES OF THE STREET, CONTRACTOR MUST MAINTAIN PEDESTRIAN ACCESS ON ONE SIDE AT ALL TIMES.
- WHERE APPLICABLE, CONSTRUCTION IS TO BE COMPLETED LANE AT A TIME. WHEN CONSTRUCTION IS COMPLETE IN THE FIRST LANE, TRAFFIC WILL BE MOVED TO THE COMPLETED LANE AND TRAFFIC CONTROL MIRRORED.
- PARKING TO BE REMOVED AT TIME OF CONSTRUCTION.
- RESIDENTIAL APPROACH ACCESS MUST BE MAINTAINED AT ALL TIMES.
- BARRICADES SHALL BE PLACED AT EACH PRIVATE APPROACH WHEN NECESSARY.
- BARRICADES AND POLY POSTS SHALL BE PLACED AT REQUIRED SPACING AS PER MTTC.
- ADVANCED SIDEWALK CLOSURE SIGNS TO BE PLACED AS PER MTTC.
- ALL SIDEWALK CLOSED BARRICADES SHALL BE INSTALLED WITH A BOTTOM BARRIER IN ACCORDANCE WITH THE MTTC.

PRELIMINARY ONLY
NOT FOR CONSTRUCTION

UNDERGROUND STRUCTURES		B.M. ELEV.		DESIGNED BY DRC				ENGINEER'S SEAL				2026 RESIDENTIAL STREETS RENEWAL PROGRAM - DAY STREET AND VARIOUS OTHER LOCATIONS		CITY DRAWING NUMBER	
SUPPLY U/G STRUCTURES		DATE		DRAWN BY DRC				CONSULTANT PROJECT NUMBER				SHEET 25 OF 41			
				CHECKED BY AJF				25-2191				CONSULTANT DRAWING NUMBER			
				APPROVED BY DBW											
LOCATION OF UNDERGROUND STRUCTURES AS SHOWN ARE BASED ON THE BEST INFORMATION AVAILABLE. BUT NO GUARANTEE IS GIVEN THAT ALL EXISTING UTILITIES ARE SHOWN OR THAT THE GIVEN LOCATIONS ARE EXACT. CONFIRMATION OF EXISTENCE AND EXACT LOCATION OF ALL SERVICES MUST BE OBTAINED FROM THE INDIVIDUAL UTILITIES BEFORE PROCEEDING WITH CONSTRUCTION.		1 ISSUED FOR TENDER		26/03/24		DBW		RELEASED FOR CONSTRUCTION		DATE		DAY STREET - STAGE 2 (2 OF 3)			
NO. REVISIONS		DATE		BY		DATE		DATE							