


C:\pwworking\directory\projects\2025\dillon_40\dwg\cans58542_252191-CT-CON-STAGING.dwg

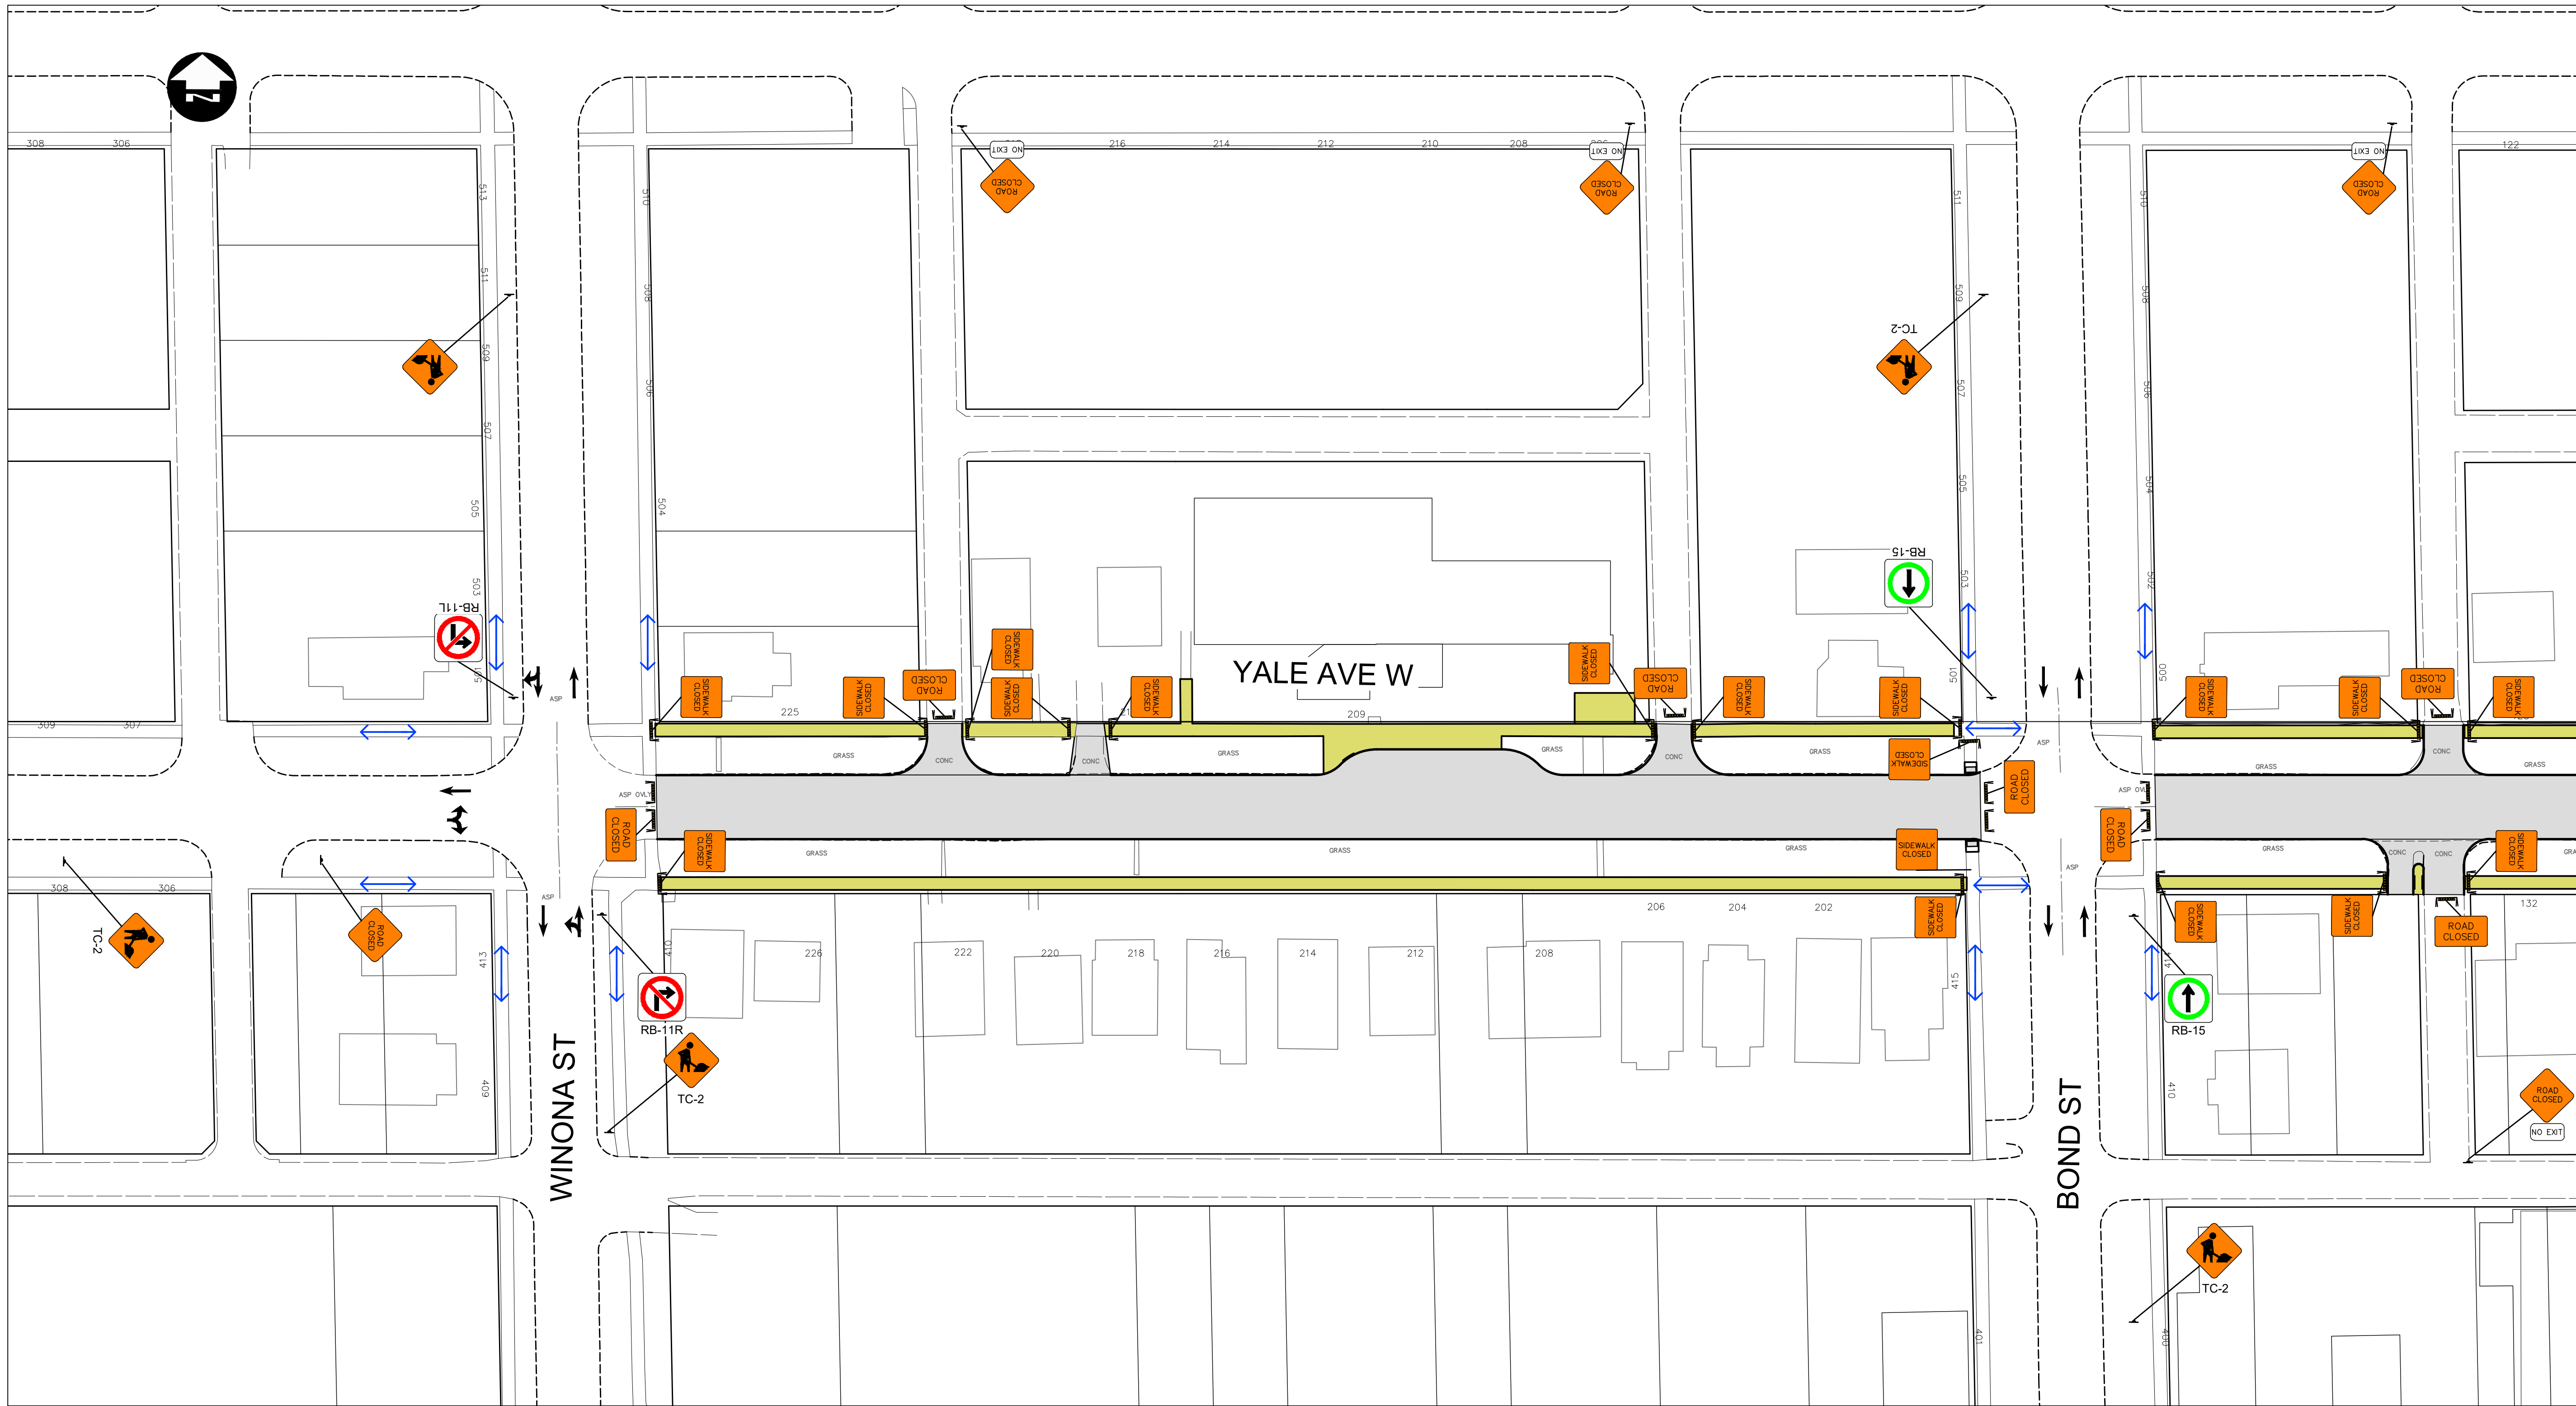

METRIC



WHOLE NUMBERS INDICATE MILLIMETRES
DECIMALIZED NUMBERS INDICATE METRES

| LEGEND - STAGING | | | |
|------------------|-------------------------------------|--|--|
| | PERMANENT ROADWAY CONSTRUCTION | | REFLECTORIZED LIGHT BARRICADE (TC-64A) |
| | PERMANENT SIDEWALK/MUP CONSTRUCTION | | PEDESTRIAN CHANNELIZATION DEVICE |
| | TALL CONE | | VEHICULAR TRAFFIC |
| | CHANNELIZATION BARREL (TC-63) | | PEDESTRIAN/CYCLIST TRAFFIC |

NOTES:

- ALL TRAFFIC SIGNAGE AND TEMPORARY TRAFFIC CONTROL TO CONFORM WITH THE LATEST REVISION OF THE CITY OF WINNIPEG MANUAL OF TEMPORARY TRAFFIC CONTROL (MTTC) ON CITY STREETS.
- CONTRACTOR SHALL MAINTAIN SAFE PEDESTRIAN ACCESS AND CROSSINGS. WHERE SIDEWALKS ARE LOCATED ON BOTH SIDES OF THE STREET, CONTRACTOR MUST MAINTAIN PEDESTRIAN ACCESS ON ONE SIDE AT ALL TIMES.
- WHERE APPLICABLE, CONSTRUCTION IS TO BE COMPLETED LANE AT A TIME. WHEN CONSTRUCTION IS COMPLETE IN THE FIRST LANE, TRAFFIC WILL BE MOVED TO THE COMPLETED LANE AND TRAFFIC CONTROL MIRRORED.
- PARKING TO BE REMOVED AT TIME OF CONSTRUCTION.
- RESIDENTIAL APPROACH ACCESS MUST BE MAINTAINED AT ALL TIMES.
- BARRICADES SHALL BE PLACED AT EACH PRIVATE APPROACH WHEN NECESSARY.
- BARRICADES AND POLY POSTS SHALL BE PLACED AT REQUIRED SPACING AS PER MTTC.
- ADVANCED SIDEWALK CLOSURE SIGNS TO BE PLACED AS PER MTTC.
- ALL SIDEWALK CLOSED BARRICADES SHALL BE INSTALLED WITH A BOTTOM BARRIER IN ACCORDANCE WITH THE MTTC.

PRELIMINARY ONLY
NOT FOR CONSTRUCTION

| | | | | | | | | | | |
|------------------------|--|------------|--|---------------------|--|---|---------------------------|---------------------------|--|--|
| UNDERGROUND STRUCTURES | | B.M. ELEV. | | DESIGNED BY DRC | |  | ENGINEER'S SEAL | |  THE CITY OF WINNIPEG PUBLIC WORKS DEPARTMENT | |
| SUPV. U/G STRUCTURES | | DATE | | DRAWN BY DRC | | | | | | |
| | | | | CHECKED BY AJF | | | | | 2026 RESIDENTIAL STREETS RENEWAL PROGRAM - DAY STREET AND VARIOUS OTHER LOCATIONS | |
| | | | | APPROVED BY DBW | | | | | | |
| | | | | HOR. SCALE 1:400 | | | RELEASED FOR CONSTRUCTION | | CITY DRAWING NUMBER | |
| | | | | VERTICAL — | | | | | | |
| | | | | 1 ISSUED FOR TENDER | | | 26/03/24 DBW | | SHEET OF 27 41 | |
| | | | | NO. REVISIONS | | | DATE BY | | CONSULTANT PROJECT NUMBER | |
| | | | | | | | | 25-2191 | | |
| | | | | | | | | YALE AVENUE WEST (1 OF 2) | | |
| | | | | | | | | CONSULTANT DRAWING NUMBER | | |