


C:\pwworking\directory\projects\2025\dillon\_40\dw\csm58542\_252191-CT-CON-STAGING.dwg

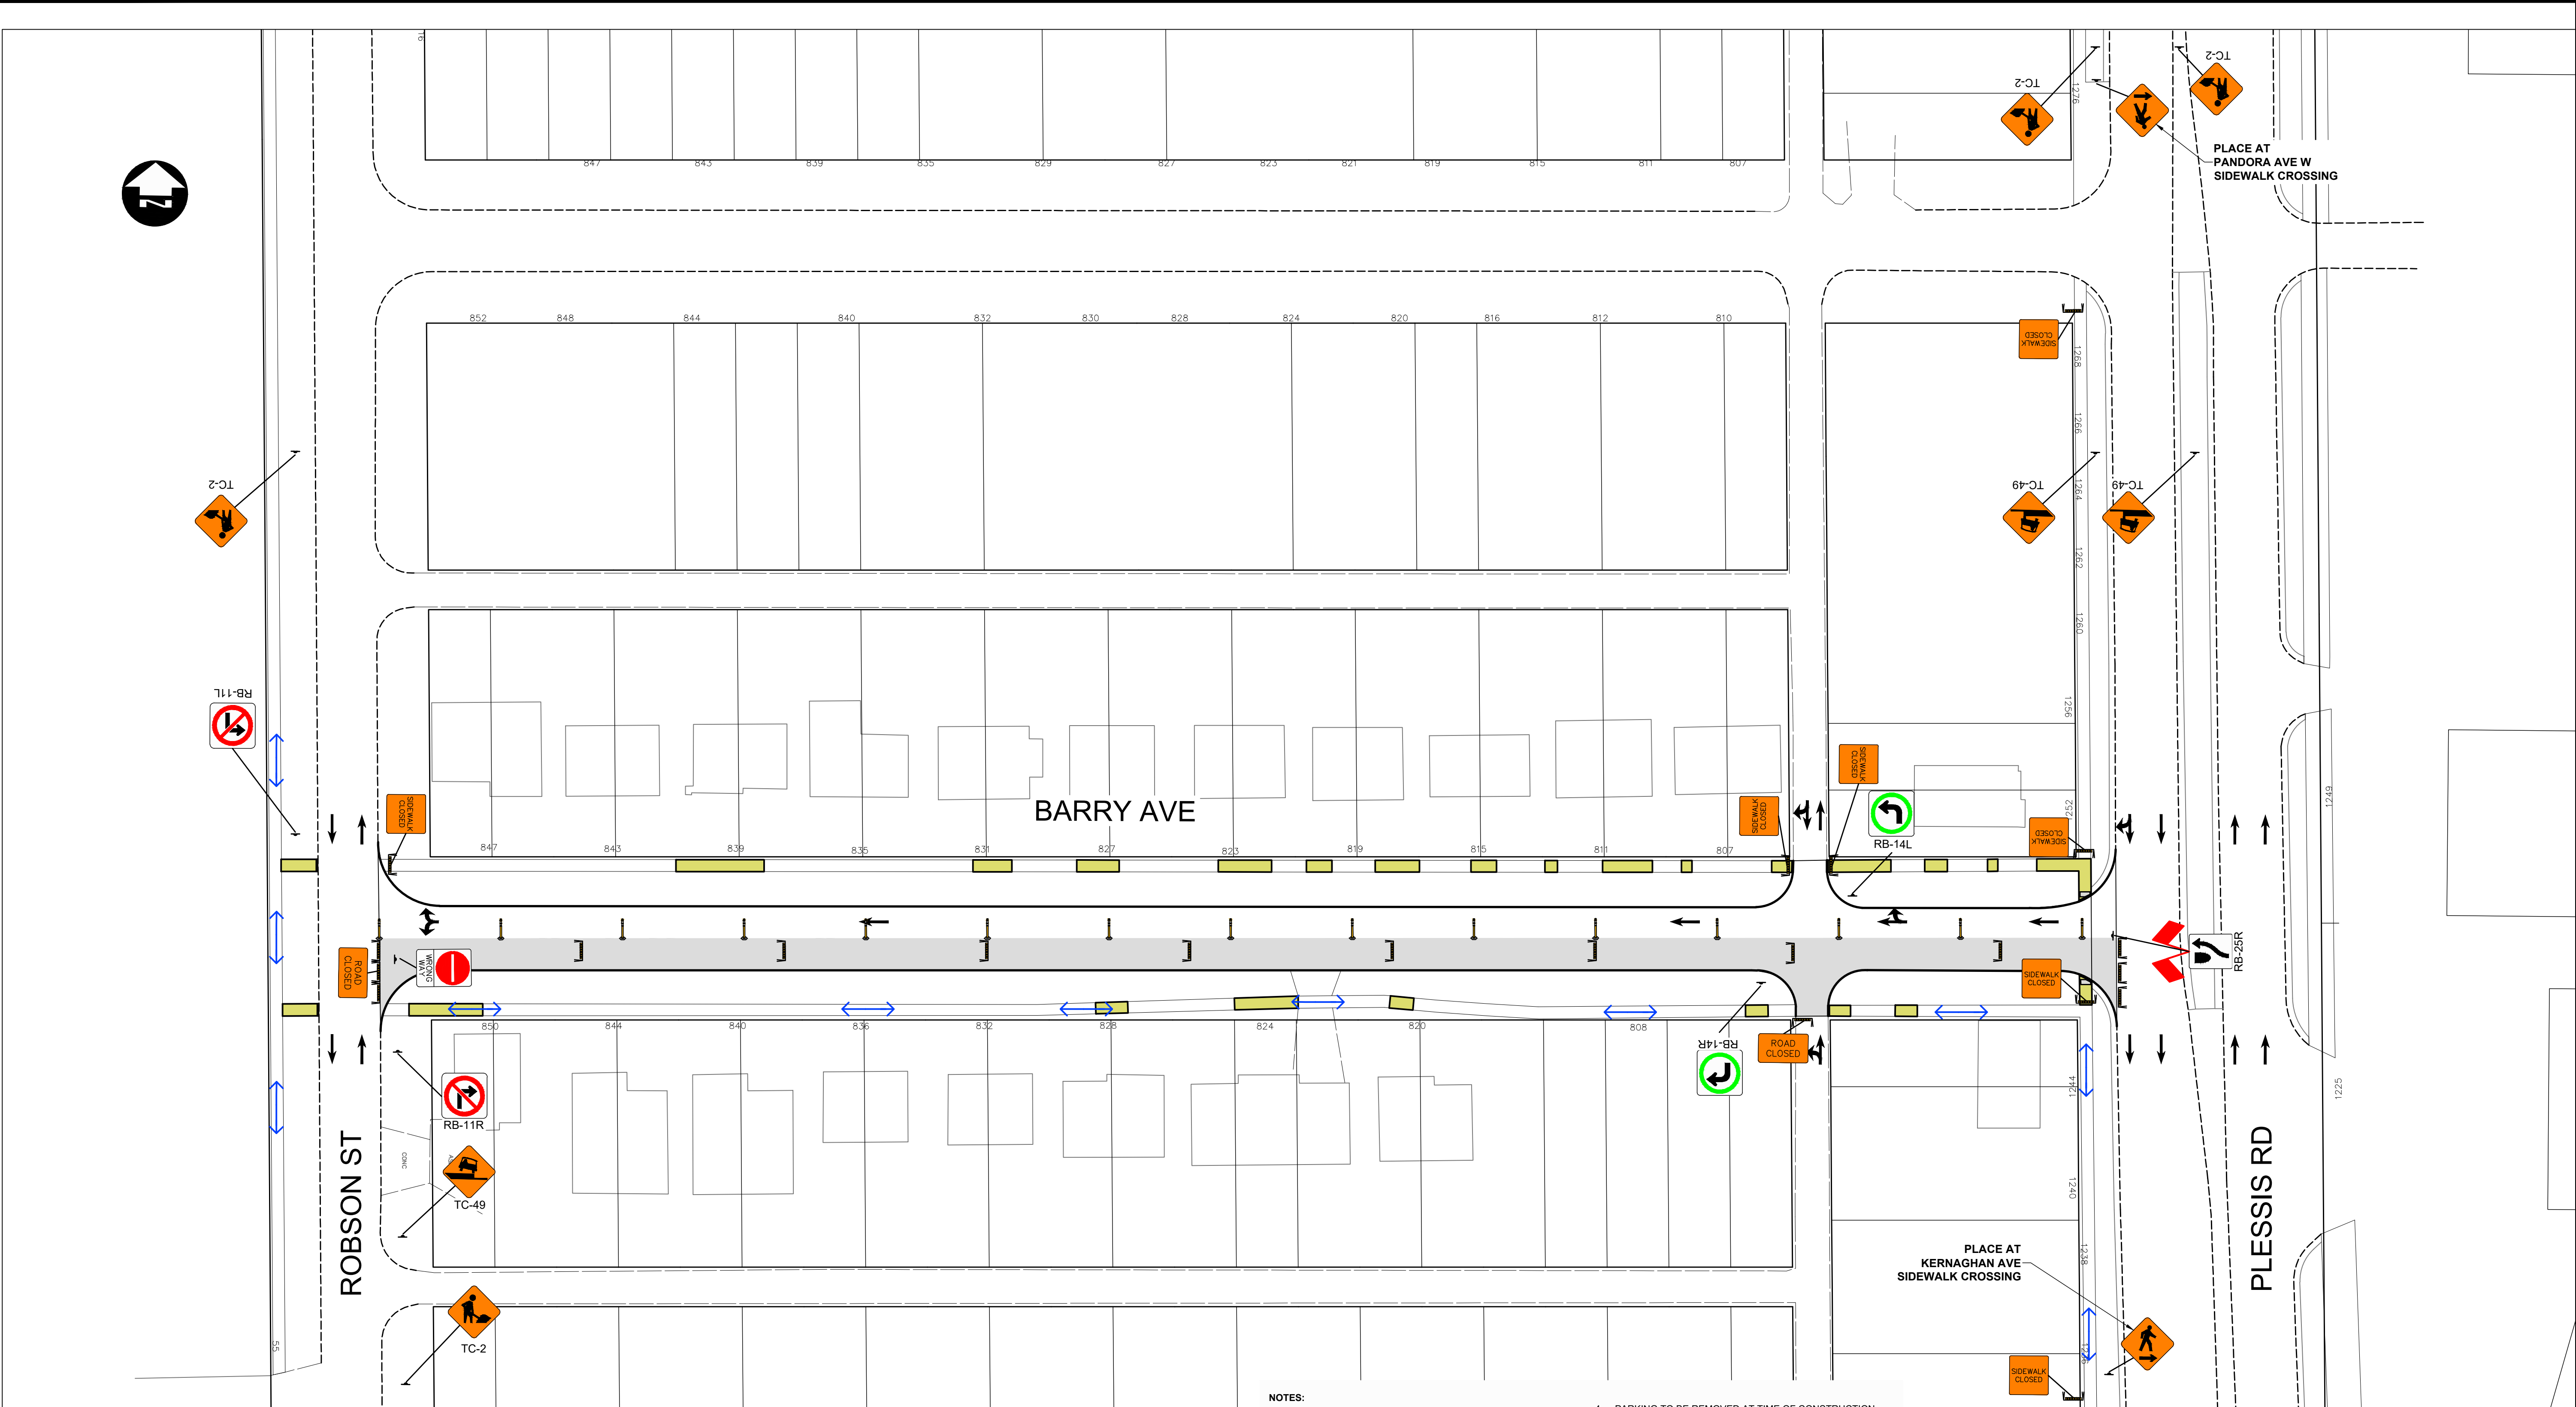

- NOTES:**
1. ALL TRAFFIC SIGNAGE AND TEMPORARY TRAFFIC CONTROL TO CONFORM WITH THE LATEST REVISION OF THE CITY OF WINNIPEG MANUAL OF TEMPORARY TRAFFIC CONTROL (MTTC) ON CITY STREETS.
  2. CONTRACTOR SHALL MAINTAIN SAFE PEDESTRIAN ACCESS AND CROSSINGS. WHERE SIDEWALKS ARE LOCATED ON BOTH SIDES OF THE STREET, CONTRACTOR MUST MAINTAIN PEDESTRIAN ACCESS ON ONE SIDE AT ALL TIMES.
  3. WHERE APPLICABLE, CONSTRUCTION IS TO BE COMPLETED LANE AT A TIME. WHEN CONSTRUCTION IS COMPLETE IN THE FIRST LANE, TRAFFIC WILL BE MOVED TO THE COMPLETED LANE AND TRAFFIC CONTROL MIRRORED.
  4. PARKING TO BE REMOVED AT TIME OF CONSTRUCTION.
  5. RESIDENTIAL APPROACH ACCESS MUST BE MAINTAINED AT ALL TIMES.
  6. BARRICADES SHALL BE PLACED AT EACH PRIVATE APPROACH WHEN NECESSARY.
  7. BARRICADES AND POLY POSTS SHALL BE PLACED AT REQUIRED SPACING AS PER MTTC.
  8. ADVANCED SIDEWALK CLOSURE SIGNS TO BE PLACED AS PER MTTC.
  9. ALL SIDEWALK CLOSED BARRICADES SHALL BE INSTALLED WITH A BOTTOM BARRIER IN ACCORDANCE WITH THE MTTC.

**METRIC**  
WHOLE NUMBERS INDICATE MILLIMETRES  
DECIMALIZED NUMBERS INDICATE METRES

**LEGEND - STAGING**

	PERMANENT ROADWAY CONSTRUCTION		REFLECTORIZED LIGHT BARRICADE (TC-64A)
	PERMANENT SIDEWALK/MUP CONSTRUCTION		PEDESTRIAN CHANNELIZATION DEVICE
	TALL CONE		VEHICULAR TRAFFIC
	CHANNELIZATION BARREL (TC-63)		PEDESTRIAN/CYCLIST TRAFFIC

<b>UNDERGROUND STRUCTURES</b>		B.M. ELEV.		DESIGNED BY	DRC		ENGINEER'S SEAL		<b>THE CITY OF WINNIPEG</b> PUBLIC WORKS DEPARTMENT	2026 RESIDENTIAL STREETS RENEWAL PROGRAM - DAY STREET AND VARIOUS OTHER LOCATIONS	CITY DRAWING NUMBER
SUPPLY U/G STRUCTURES		DATE		DRAWN BY	DRC						
				CHECKED BY	AJF						
				APPROVED BY	DBW						
				HOR. SCALE	1:400						
1 ISSUED FOR TENDER		26/03/24	DBW	VERTICAL	—	RELEASED FOR CONSTRUCTION	CONSULTANT PROJECT NUMBER	25-2191	BARRY AVENUE	SHEET 33 OF 41	
NO. REVISIONS		DATE	BY	DATE	DATE	CONSULTANT DRAWING NUMBER					

LOCATION OF UNDERGROUND STRUCTURES AS SHOWN ARE BASED ON THE BEST INFORMATION AVAILABLE, BUT NO GUARANTEE IS GIVEN THAT ALL EXISTING UTILITIES ARE SHOWN OR THAT THE GIVEN LOCATIONS ARE EXACT. CONFIRMATION OF EXISTENCE AND EXACT LOCATION OF ALL SERVICES MUST BE OBTAINED FROM THE INDIVIDUAL UTILITIES BEFORE PROCEEDING WITH CONSTRUCTION.