
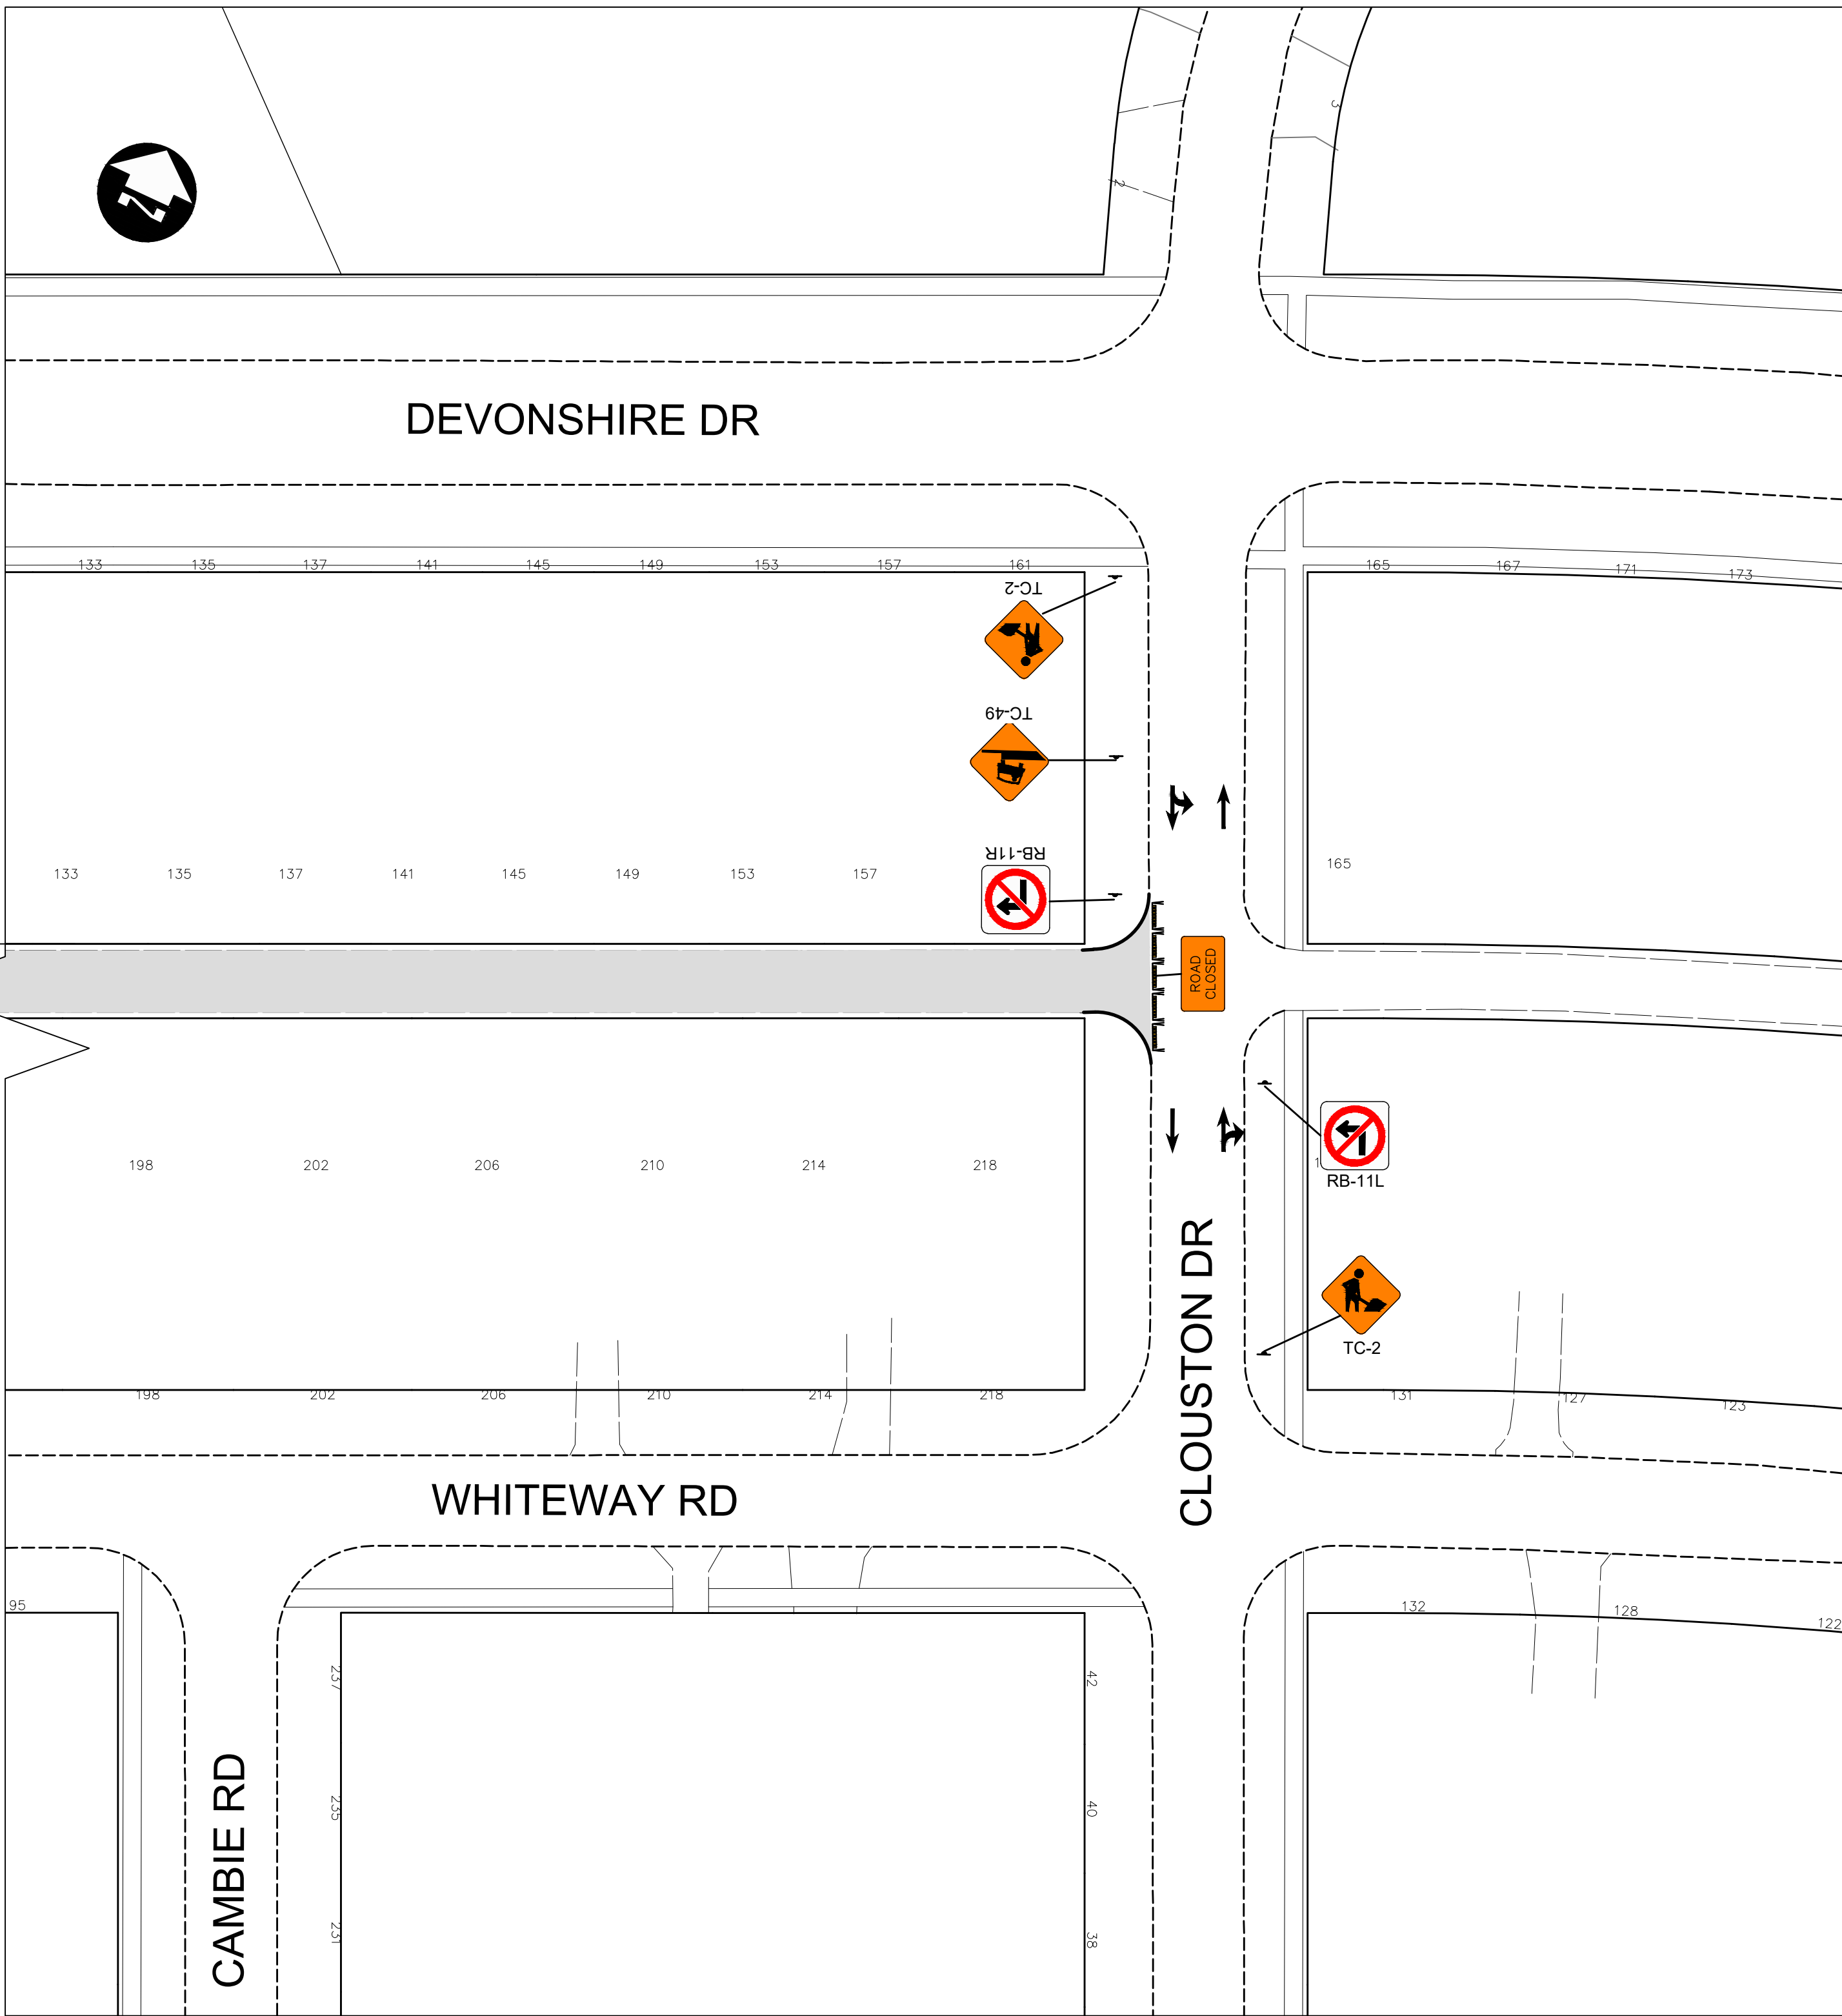


C:\pwworking\directory\projects\2025\dillon_40\dwg\tms58542_252191-CT-CON-STAGING.dwg

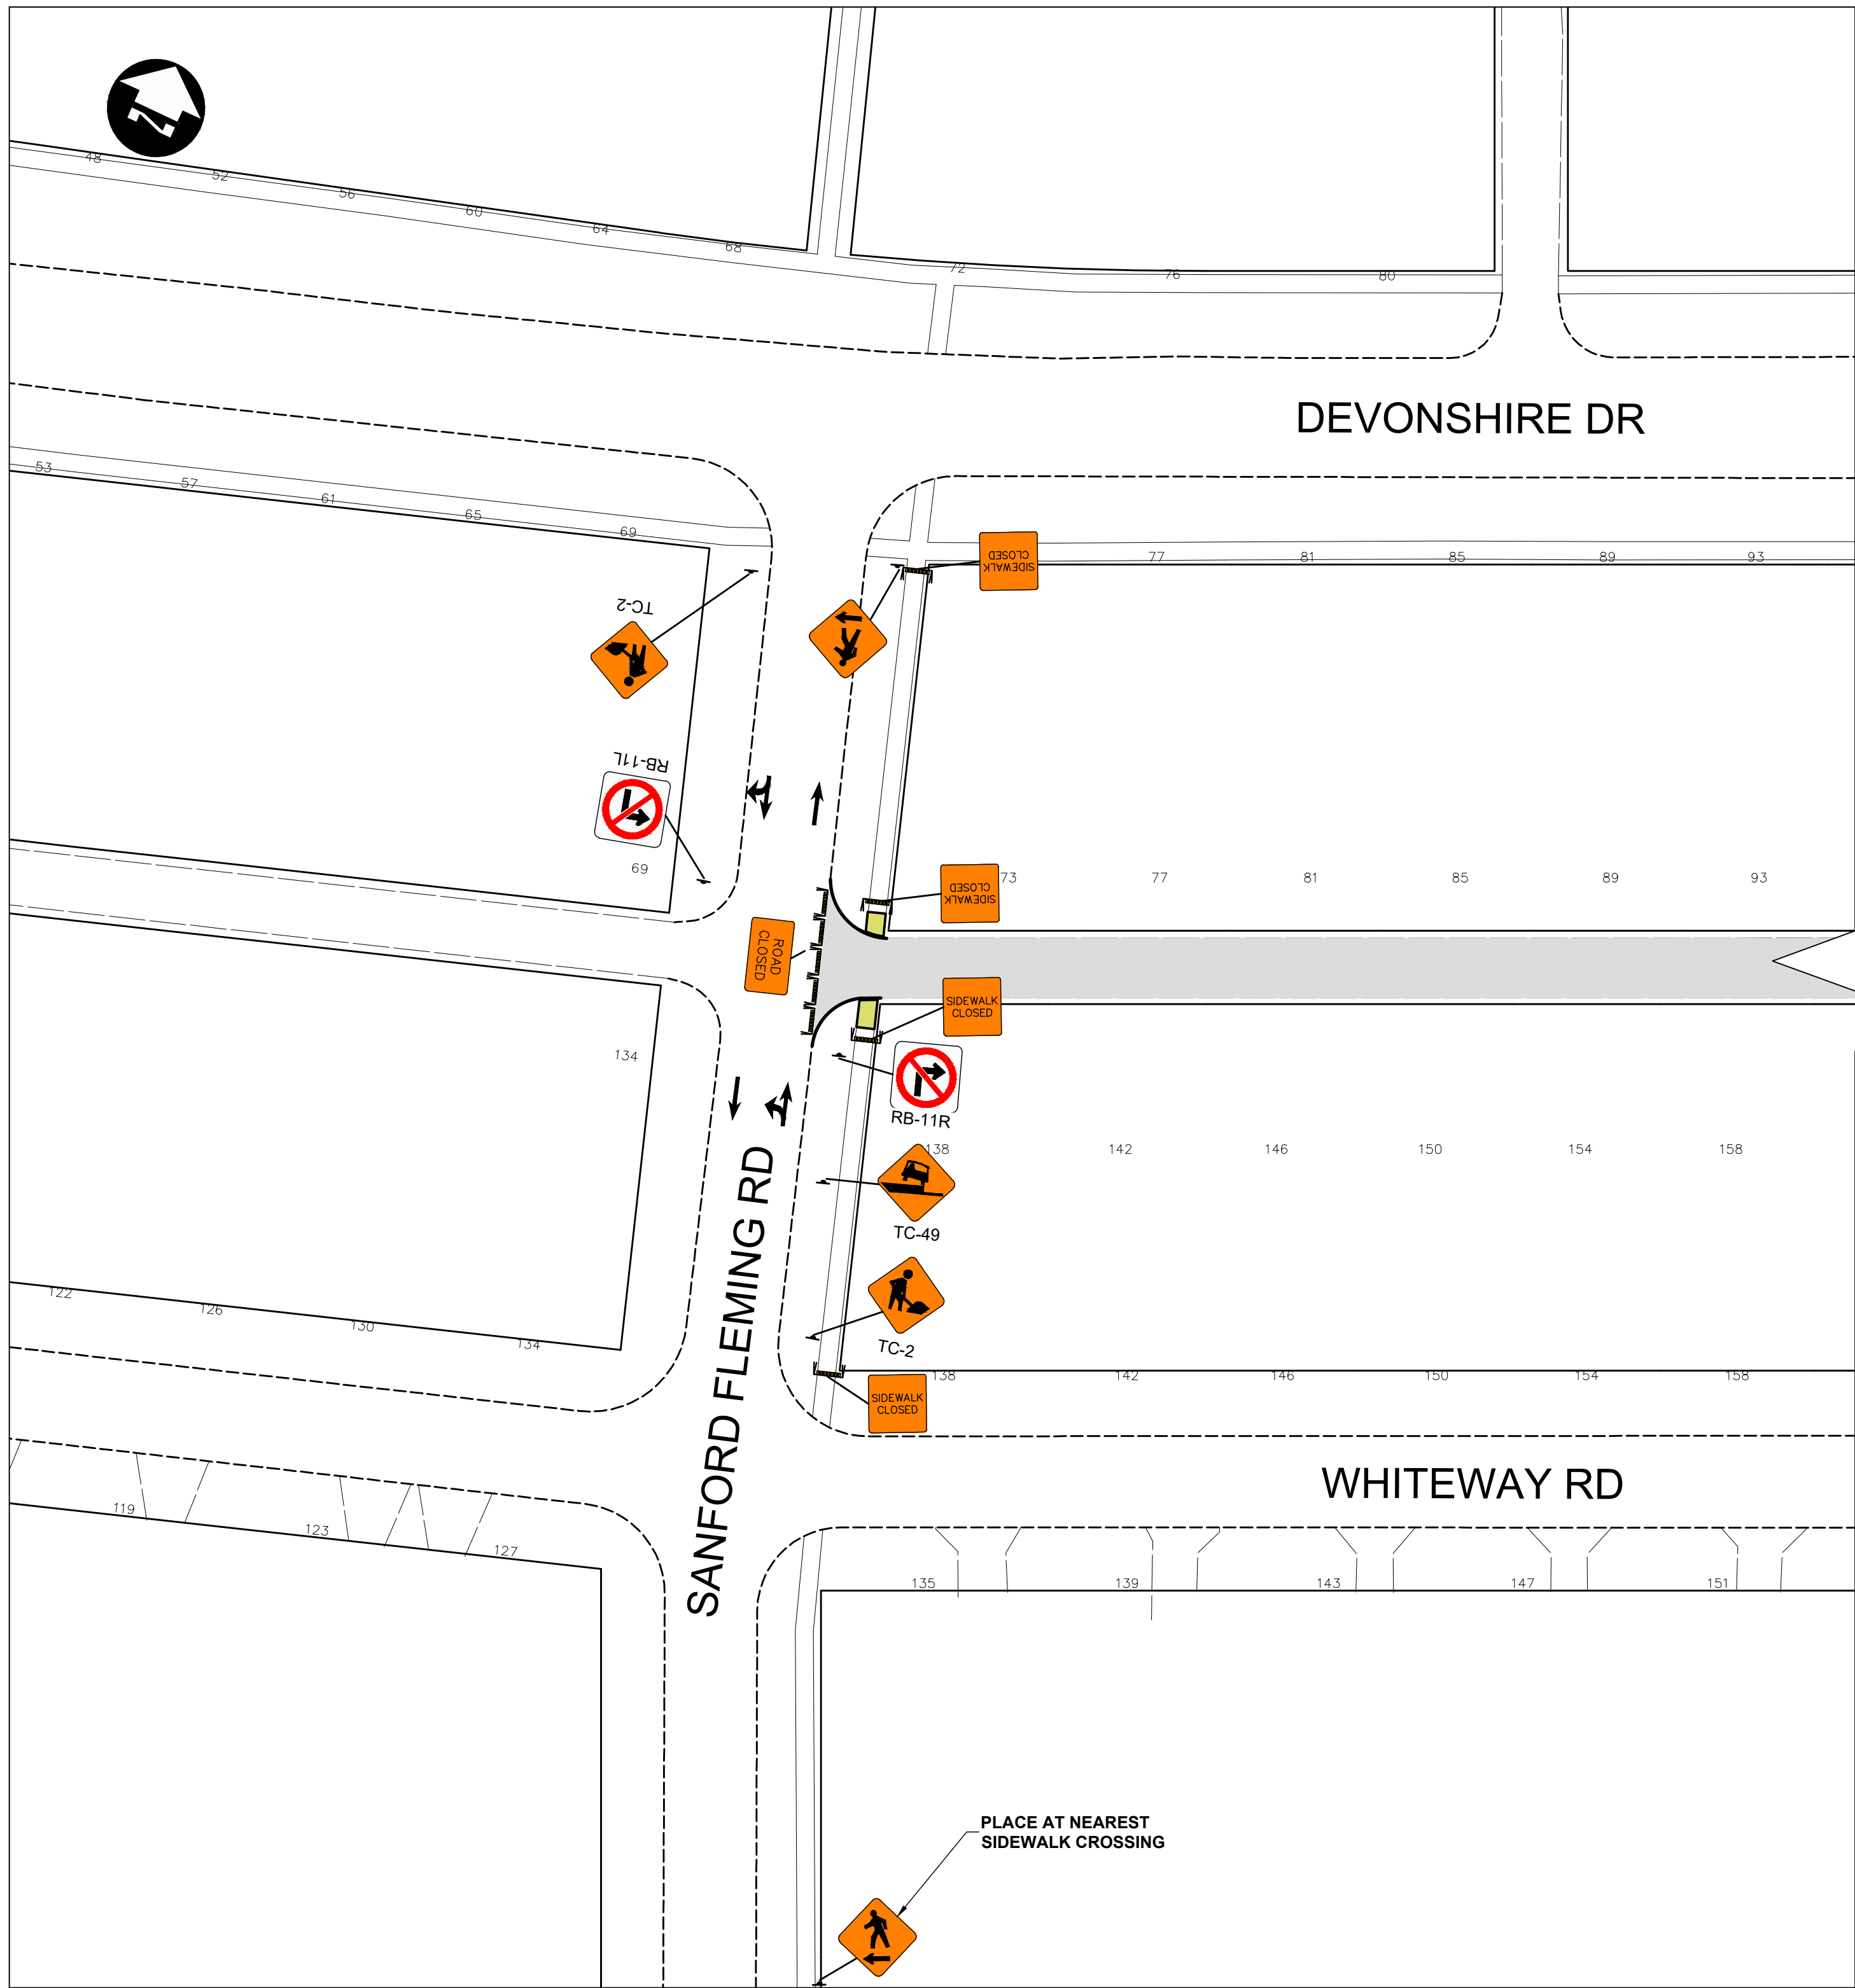

METRIC

WHOLE NUMBERS INDICATE MILLIMETRES
DECIMALIZED NUMBERS INDICATE METRES

LEGEND - STAGING			
	PERMANENT ROADWAY CONSTRUCTION		REFLECTORIZED LIGHT BARRICADE (TC-64A)
	PERMANENT SIDEWALK/MUP CONSTRUCTION		PEDESTRIAN CHANNELIZATION DEVICE
	TALL CONE		VEHICULAR TRAFFIC
	CHANNELIZATION BARREL (TC-63)		PEDESTRIAN/CYCLIST TRAFFIC

UNDERGROUND STRUCTURES

SUPPLY U/G STRUCTURES DATE

LOCATION OF UNDERGROUND STRUCTURES AS SHOWN ARE BASED ON THE BEST INFORMATION AVAILABLE, BUT NO GUARANTEE IS GIVEN THAT ALL EXISTING UTILITIES ARE SHOWN OR THAT THE GIVEN LOCATIONS ARE EXACT. CONFIRMATION OF EXISTENCE AND EXACT LOCATION OF ALL SERVICES MUST BE OBTAINED FROM THE INDIVIDUAL UTILITIES BEFORE PROCEEDING WITH CONSTRUCTION.

B.M.	ELEV.	DESIGNED BY	DATE
		DRC	
		DRAWN BY	
		DRC	
		CHECKED BY	
		AJF	
		APPROVED BY	
		DBW	
		HOR. SCALE	1:400
		VERTICAL	—
1	ISSUED FOR TENDER	26/03/24	DBW
NO.	REVISIONS	DATE	BY

NOTES:

- ALL TRAFFIC SIGNAGE AND TEMPORARY TRAFFIC CONTROL TO CONFORM WITH THE LATEST REVISION OF THE CITY OF WINNIPEG MANUAL OF TEMPORARY TRAFFIC CONTROL (MTTC) ON CITY STREETS.
- CONTRACTOR SHALL MAINTAIN SAFE PEDESTRIAN ACCESS AND CROSSINGS. WHERE SIDEWALKS ARE LOCATED ON BOTH SIDES OF THE STREET, CONTRACTOR MUST MAINTAIN PEDESTRIAN ACCESS ON ONE SIDE AT ALL TIMES.
- WHERE APPLICABLE, CONSTRUCTION IS TO BE COMPLETED LANE AT A TIME. WHEN CONSTRUCTION IS COMPLETE IN THE FIRST LANE, TRAFFIC WILL BE MOVED TO THE COMPLETED LANE AND TRAFFIC CONTROL MIRRORED.

- PARKING TO BE REMOVED AT TIME OF CONSTRUCTION.
- RESIDENTIAL APPROACH ACCESS MUST BE MAINTAINED AT ALL TIMES.
- BARRICADES SHALL BE PLACED AT EACH PRIVATE APPROACH WHEN NECESSARY.
- BARRICADES AND POLY POSTS SHALL BE PLACED AT REQUIRED SPACING AS PER MTTC.
- ADVANCED SIDEWALK CLOSURE SIGNS TO BE PLACED AS PER MTTC.
- ALL SIDEWALK CLOSED BARRICADES SHALL BE INSTALLED WITH A BOTTOM BARRIER IN ACCORDANCE WITH THE MTTC.

PRELIMINARY ONLY
NOT FOR CONSTRUCTION

RELEASED FOR CONSTRUCTION
DATE

ENGINEER'S SEAL
CONSULTANT PROJECT NUMBER
25-2191

	THE CITY OF WINNIPEG PUBLIC WORKS DEPARTMENT
2026 RESIDENTIAL STREETS RENEWAL PROGRAM - DAY STREET AND VARIOUS OTHER LOCATIONS	CITY DRAWING NUMBER
SANFORD FLEMING-DEVONSHIRE-WHITEWAY-CLOUSTON ALLEY	SHEET 35 OF 41
	CONSULTANT DRAWING NUMBER