



C:\pwworking\directory\projects\2025\dillon_40\dwg\trans58542_252191-CT-CON-STAGING.dwg

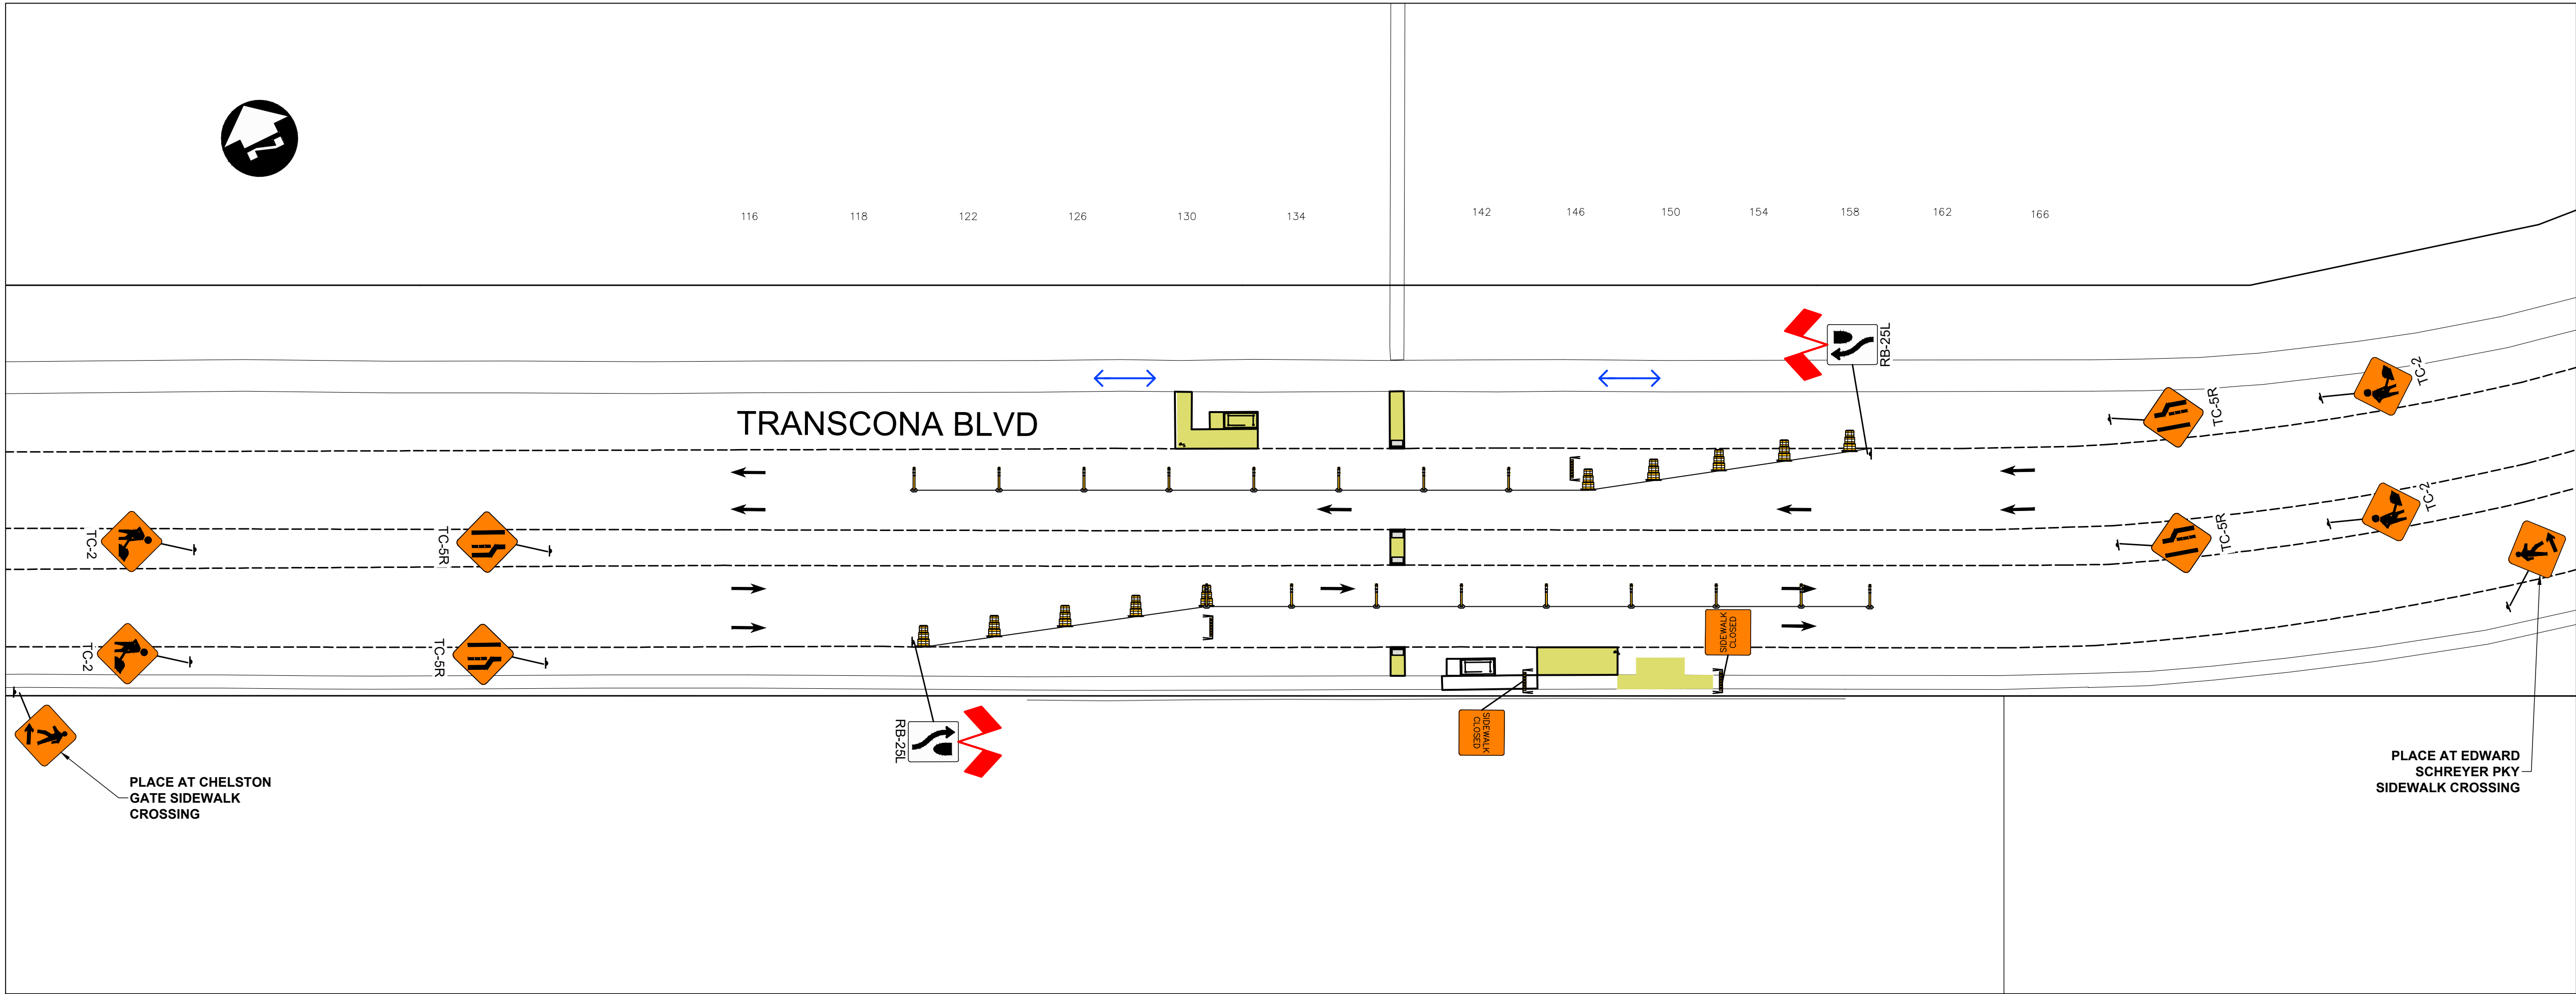


METRIC


WHOLE NUMBERS INDICATE MILLIMETRES
DECIMALIZED NUMBERS INDICATE METRES




PERMANENT ROADWAY CONSTRUCTION




PERMANENT SIDEWALK/MUP CONSTRUCTION




TALL CONE




CHANNELIZATION BARREL (TC-63)




REFLECTORIZED LIGHT BARRICADE (TC-64A)



PEDESTRIAN CHANNELIZATION DEVICE



VEHICULAR TRAFFIC



PEDESTRIAN/CYCLIST TRAFFIC

LEGEND - STAGING

NOTES:

1. ALL TRAFFIC SIGNAGE AND TEMPORARY TRAFFIC CONTROL TO CONFORM WITH THE LATEST REVISION OF THE CITY OF WINNIPEG MANUAL OF TEMPORARY TRAFFIC CONTROL (MTTC) ON CITY STREETS.

2. CONTRACTOR SHALL MAINTAIN SAFE PEDESTRIAN ACCESS AND CROSSINGS. WHERE SIDEWALKS ARE LOCATED ON BOTH SIDES OF THE STREET, CONTRACTOR MUST MAINTAIN PEDESTRIAN ACCESS ON ONE SIDE AT ALL TIMES.

3. WHERE APPLICABLE, CONSTRUCTION IS TO BE COMPLETED LANE AT A TIME. WHEN CONSTRUCTION IS COMPLETE IN THE FIRST LANE, TRAFFIC WILL BE MOVED TO THE COMPLETED LANE AND TRAFFIC CONTROL MIRRORED.
4. PARKING TO BE REMOVED AT TIME OF CONSTRUCTION.

5. RESIDENTIAL APPROACH ACCESS MUST BE MAINTAINED AT ALL TIMES.



6. BARRICADES SHALL BE PLACED AT EACH PRIVATE APPROACH WHEN NECESSARY.

7. BARRICADES AND POLY POSTS SHALL BE PLACED AT REQUIRED SPACING AS PER MTTC.

8. ADVANCED SIDEWALK CLOSURE SIGNS TO BE PLACED AS PER MTTC.

9. ALL SIDEWALK CLOSED BARRICADES SHALL BE INSTALLED WITH A BOTTOM BARRIER IN ACCORDANCE WITH THE MTTC.

PRELIMINARY ONLY
NOT FOR CONSTRUCTION

UNDERGROUND STRUCTURES		B.M. ELEV.		DESIGNED BY DRC			ENGINEER'S SEAL		 THE CITY OF WINNIPEG PUBLIC WORKS DEPARTMENT		
SUPPLY U/G STRUCTURES		DATE		DRAWN BY DRC			RELEASED FOR CONSTRUCTION		2026 RESIDENTIAL STREETS RENEWAL PROGRAM - DAY STREET AND VARIOUS OTHER LOCATIONS		
				CHECKED BY AJF							
				APPROVED BY DBW							
LOCATION OF UNDERGROUND STRUCTURES AS SHOWN ARE BASED ON THE BEST INFORMATION AVAILABLE. BUT NO GUARANTEE IS GIVEN THAT ALL EXISTING UTILITIES ARE SHOWN OR THAT THE GIVEN LOCATIONS ARE EXACT. CONFIRMATION OF EXISTENCE AND EXACT LOCATION OF ALL SERVICES MUST BE OBTAINED FROM THE INDIVIDUAL UTILITIES BEFORE PROCEEDING WITH CONSTRUCTION.				HOR. SCALE 1:400				CONSULTANT PROJECT NUMBER 25-2191		CITY DRAWING NUMBER	
				VERTICAL —						SHEET 37 OF 41	
1 ISSUED FOR TENDER		26/03/24		DBW						CONSULTANT DRAWING NUMBER	
NO. REVISIONS		DATE		BY		DATE		DATE			

TRANSCONA BOULEVARD