


C:\pwworking\directory\projects\2025\dillon\_400jh\cims56539\250151-CT-CON-STAGING.dwg

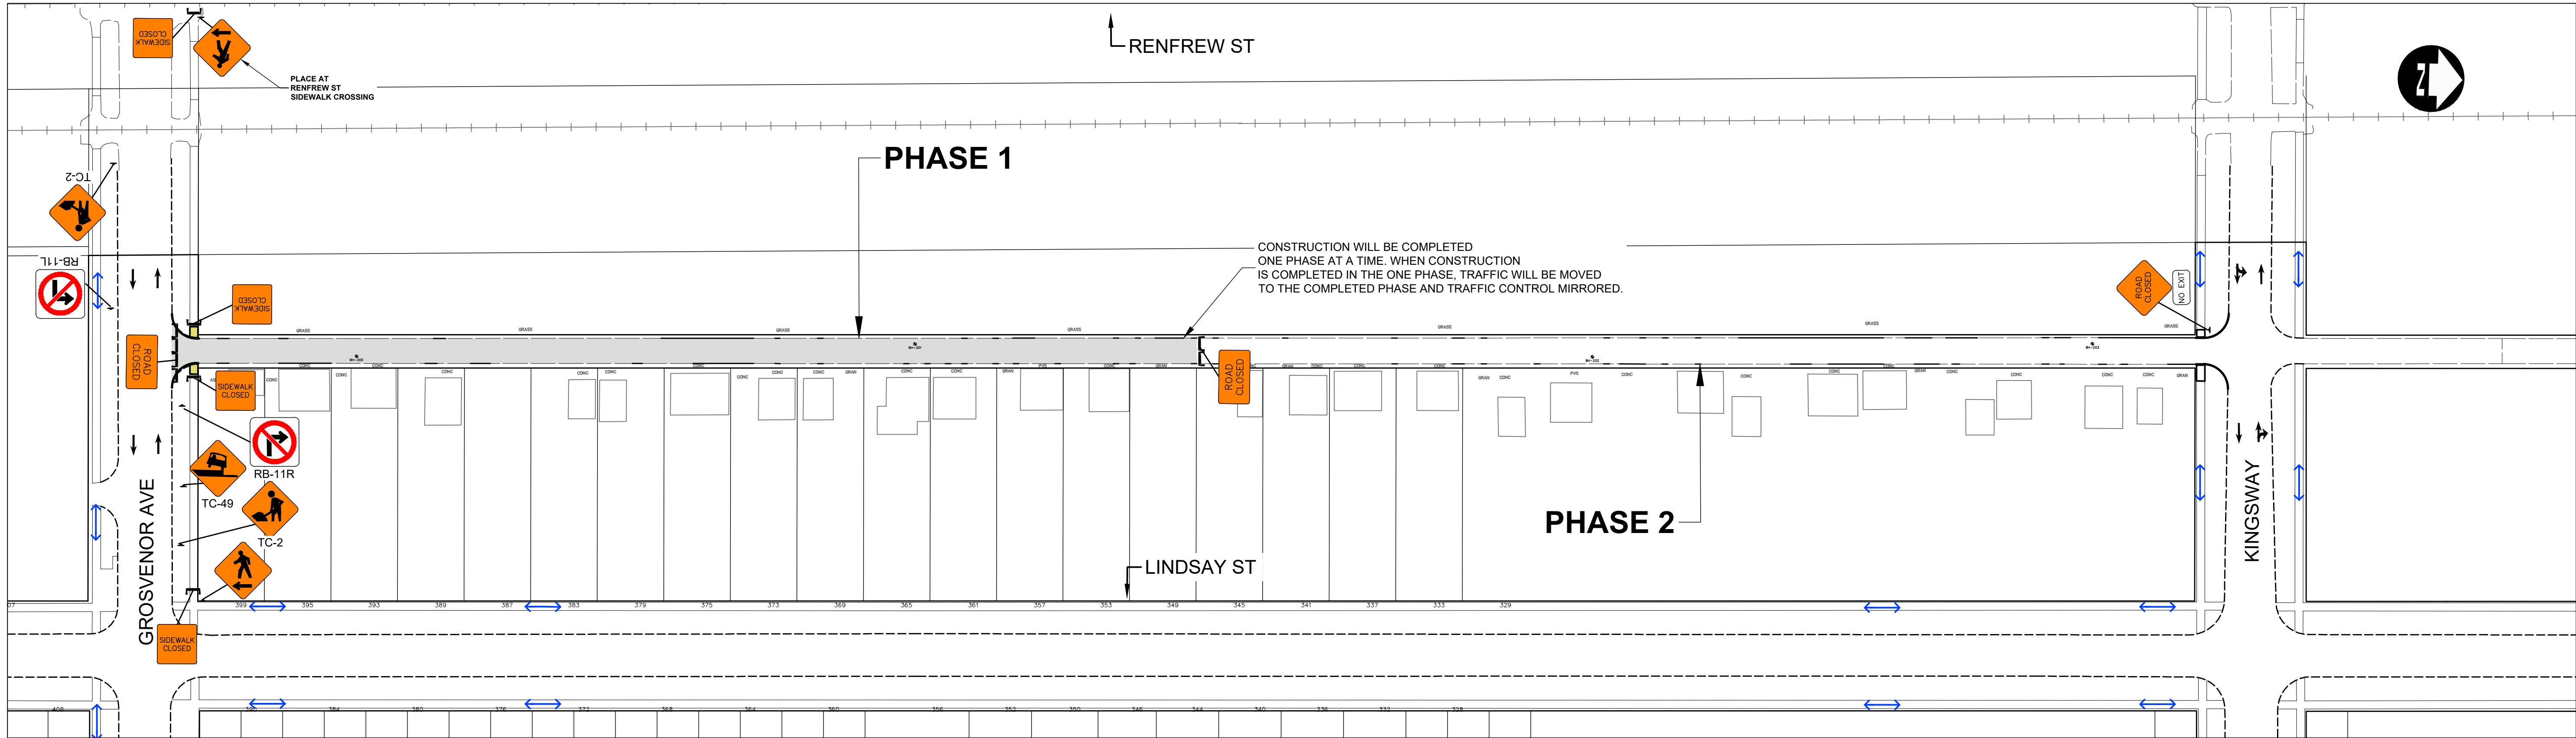

METRIC

WHOLE NUMBERS INDICATE MILLIMETRES  
DECIMALIZED NUMBERS INDICATE METRES

NOTES:

1. ALL TRAFFIC SIGNAGE AND TEMPORARY TRAFFIC CONTROL TO CONFORM WITH THE LATEST REVISION OF THE CITY OF WINNIPEG MANUAL OF TEMPORARY TRAFFIC CONTROL (MTTC) ON CITY STREETS.

2. CONTRACTOR SHALL MAINTAIN SAFE PEDESTRIAN ACCESS AND CROSSINGS. WHERE SIDEWALKS ARE LOCATED ON BOTH SIDES OF THE STREET, CONTRACTOR MUST MAINTAIN PEDESTRIAN ACCESS ON ONE SIDE AT ALL TIMES.

3. WHERE APPLICABLE, CONSTRUCTION IS TO BE COMPLETED LANE AT A TIME. WHEN CONSTRUCTION IS COMPLETE IN THE FIRST LANE, TRAFFIC WILL BE MOVED TO THE COMPLETED LANE AND TRAFFIC CONTROL MIRRORED.
4. PARKING TO BE REMOVED AT TIME OF CONSTRUCTION.

5. RESIDENTIAL APPROACH ACCESS MUST BE MAINTAINED AT ALL TIMES.

6. BARRICADES SHALL BE PLACED AT EACH PRIVATE APPROACH WHEN NECESSARY.

7. BARRICADES AND POLY POSTS SHALL BE PLACED AT REQUIRED SPACING AS PER MTTC.

8. ADVANCED SIDEWALK CLOSURE SIGNS TO BE PLACED AS PER MTTC.

9. ALL SIDEWALK CLOSED BARRICADES SHALL BE INSTALLED WITH A BOTTOM BARRIER IN ACCORDANCE WITH THE MTTC.

ENGINEERS  
GEOSCIENTISTS  
MANITOBA

Certificate of Authorization  
**Dillon Consulting Limited (MB)**  
No. 1789    Date: 2026/03/27

PERMANENT ROADWAY CONSTRUCTION

PERMANENT SIDEWALK/MUP CONSTRUCTION

TALL CONE

CHANNELIZATION BARREL (TC-63)

REFLECTORIZED LIGHT BARRICADE (TC-64A)

PEDESTRIAN CHANNELIZATION DEVICE

VEHICULAR TRAFFIC

PEDESTRIAN/CYCLIST TRAFFIC

UNDERGROUND STRUCTURES		B.M. ELEV.	DESIGNED BY DRC		ENGINEER'S SEAL	 <b>THE CITY OF WINNIPEG</b> PUBLIC WORKS DEPARTMENT	
SUPPLY: U/G STRUCTURES		DATE	DRAWN BY DRC				
LOCATION OF UNDERGROUND STRUCTURES AS SHOWN ARE BASED ON THE BEST INFORMATION AVAILABLE. BUT NO GUARANTEE IS GIVEN THAT ALL EXISTING UTILITIES ARE SHOWN OR THAT THE GIVEN LOCATIONS ARE EXACT. CONFIRMATION OF EXISTENCE AND EXACT LOCATION OF ALL SERVICES MUST BE OBTAINED FROM THE INDIVIDUAL UTILITIES BEFORE PROCEEDING WITH CONSTRUCTION.			CHECKED BY LAS			2026 LOCAL STREET RENEWALS PROGRAM	
			APPROVED BY DBW			TRAFFIC STAGING LINDSAY-KINGSWAY-RENFREW-GROSVENOR ALLEY	
0 ISSUED FOR TENDER		26/03/27	LAS	HOR. SCALE 1:800	CONSULTANT PROJECT NUMBER 25-2151	CITY DRAWING NUMBER	
NO. REVISIONS		DATE	BY	VERTICAL —		SHEET 47 OF 55	TENDER NUMBER 136-2026
				RELEASED FOR CONSTRUCTION			
				DATE			