


C:\pwworking\directory\projects\2025\dillon_401p\cims56539\250151-CT-CON-STAGING.dwg

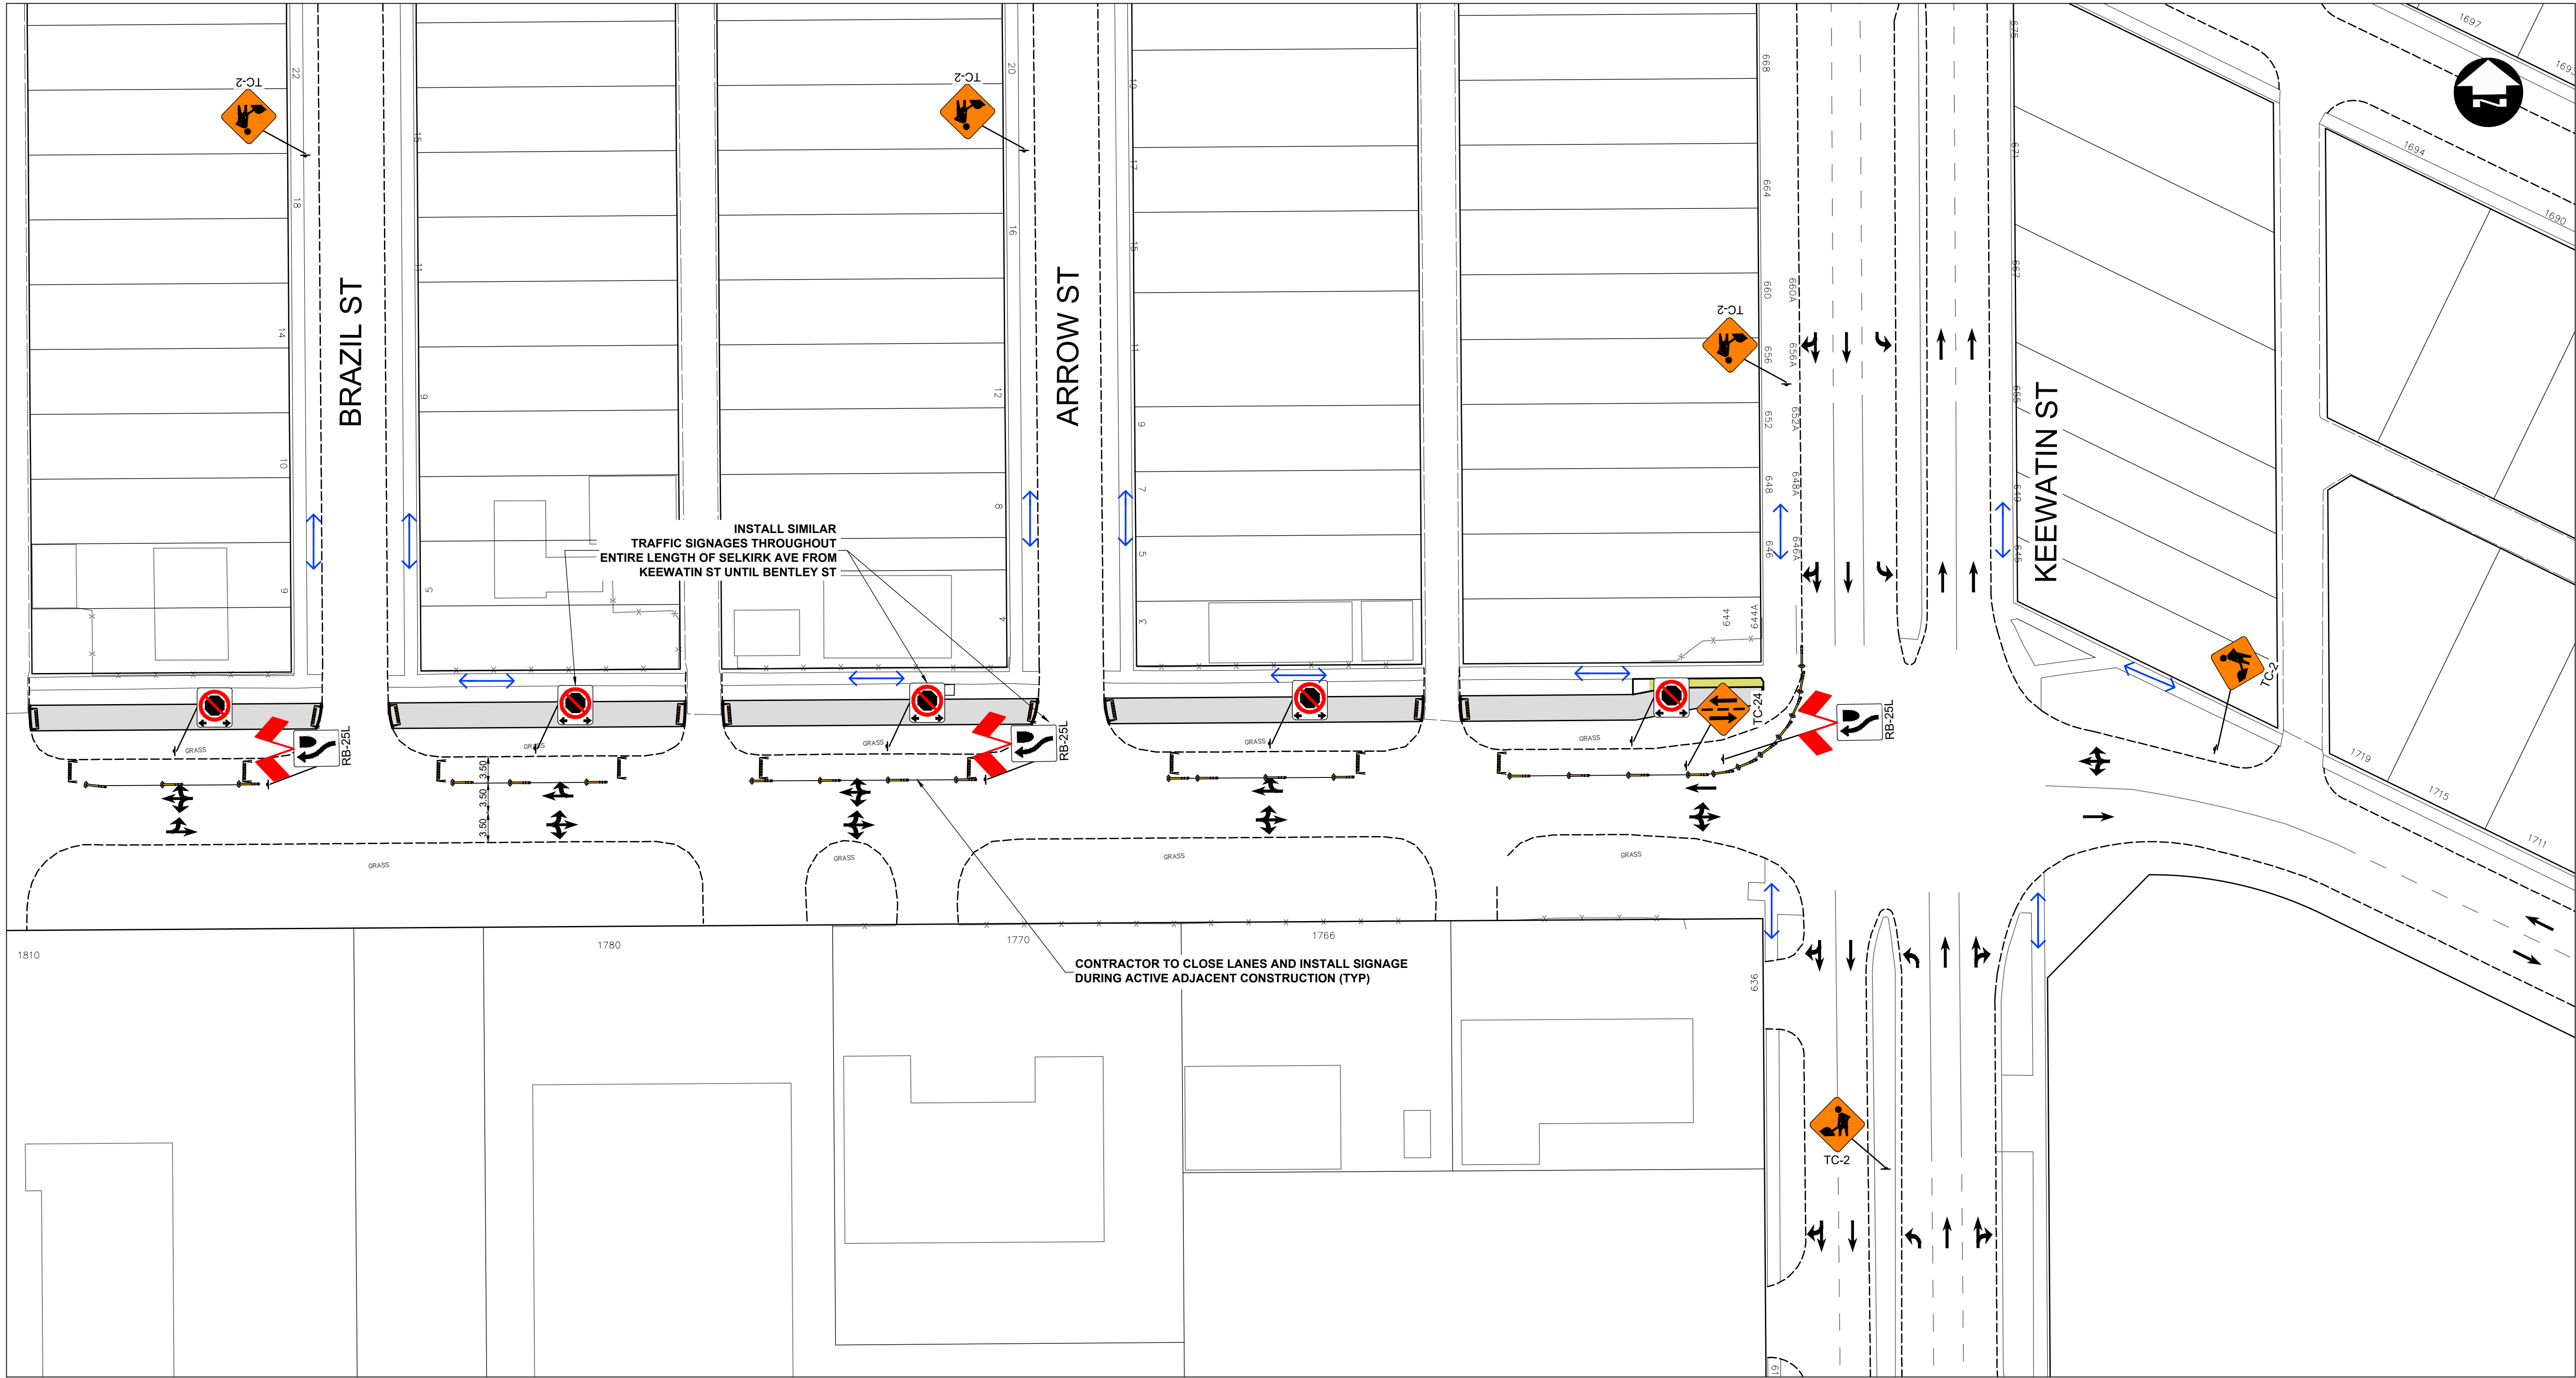

METRIC

WHOLE NUMBERS INDICATE MILLIMETRES
DECIMALIZED NUMBERS INDICATE METRES

PERMANENT ROADWAY CONSTRUCTION

PERMANENT SIDEWALK/MUP CONSTRUCTION

TALL CONE

CHANNELIZATION BARREL (TC-63)

REFLECTORIZED LIGHT BARRICADE (TC-64A)

PEDESTRIAN CHANNELIZATION DEVICE

VEHICULAR TRAFFIC

PEDESTRIAN/CYCLIST TRAFFIC

NOTES:

1. ALL TRAFFIC SIGNAGE AND TEMPORARY TRAFFIC CONTROL TO CONFORM WITH THE LATEST REVISION OF THE CITY OF WINNIPEG MANUAL OF TEMPORARY TRAFFIC CONTROL (MTTC) ON CITY STREETS.

2. CONTRACTOR SHALL MAINTAIN SAFE PEDESTRIAN ACCESS AND CROSSINGS. WHERE SIDEWALKS ARE LOCATED ON BOTH SIDES OF THE STREET, CONTRACTOR MUST MAINTAIN PEDESTRIAN ACCESS ON ONE SIDE AT ALL TIMES.

3. WHERE APPLICABLE, CONSTRUCTION IS TO BE COMPLETED LANE AT A TIME. WHEN CONSTRUCTION IS COMPLETE IN THE FIRST LANE, TRAFFIC WILL BE MOVED TO THE COMPLETED LANE AND TRAFFIC CONTROL MIRRORED.
4. PARKING TO BE REMOVED AT TIME OF CONSTRUCTION.

5. RESIDENTIAL APPROACH ACCESS MUST BE MAINTAINED AT ALL TIMES.

6. BARRICADES SHALL BE PLACED AT EACH PRIVATE APPROACH WHEN NECESSARY.



7. BARRICADES AND POLY POSTS SHALL BE PLACED AT REQUIRED SPACING AS PER MTTC.

8. ADVANCED SIDEWALK CLOSURE SIGNS TO BE PLACED AS PER MTTC.

9. ALL SIDEWALK CLOSED BARRICADES SHALL BE INSTALLED WITH A BOTTOM BARRIER IN ACCORDANCE WITH THE MTTC.

ENGINEERS
GEOSCIENTISTS
MANITOBA

Certificate of Authorization
Dillon Consulting Limited (MB)
No. 1789 Date: 2026/03/27

UNDERGROUND STRUCTURES		B.M. ELEV.			DESIGNED BY		DRC			ENGINEER'S SEAL							
SUPV. U/G STRUCTURES		DATE				DRAWN BY	DRC					2026 LOCAL STREET RENEWALS PROGRAM				CITY DRAWING NUMBER	
						CHECKED BY	LAS					TRAFFIC STAGING				SHEET 49 OF 55	
						APPROVED BY	DBW					SELKIRK AT PATHWAY (2 OF 2)				TENDER NUMBER	
						HOR. SCALE	1:400			RELEASED FOR CONSTRUCTION		CONSULTANT PROJECT NUMBER		25-2151			
						VERTICAL	-			DATE				136-2026			
LOCATION OF UNDERGROUND STRUCTURES AS SHOWN ARE BASED ON THE BEST INFORMATION AVAILABLE, BUT NO GUARANTEE IS GIVEN THAT ALL EXISTING UTILITIES ARE SHOWN OR THAT THE GIVEN LOCATIONS ARE EXACT. CONFIRMATION OF EXISTENCE AND EXACT LOCATION OF ALL SERVICES MUST BE OBTAINED FROM THE INDIVIDUAL UTILITIES BEFORE PROCEEDING WITH CONSTRUCTION.		0 ISSUED FOR TENDER		26/03/27		LAS											
NO. REVISIONS		DATE		BY		DATE											