

WATER SERVICE INFORMATION

ADDRESS	SIZE (mm) MATERIAL (STREET)	SIZE (mm) (PROP.)	SHORT & LONG MEASUREMENT	CORP LOCATION	REMARKS
783 MUNROE AVE	20	20	3.44 NSL HSE	-	RENEW TO R W/20 CU
RESIDENTIAL	CU	CU	32.753 WML LONDON ST	-	RENEW TO R W/20 CU
791 MUNROE AVE	20	20	3.12 NSL HSE	-	RENEW TO R W/20 CU
RESIDENTIAL	CU	CU	17.268 WML LONDON ST	-	-
799 MUNROE AVE	20	20	4.96 NSL HSE	-	RECONNECT SERVICE
RESIDENTIAL	CU	CU	8.935 WML LONDON ST	-	-
801 MUNROE AVE	20	20	6.69 NSL HSE	-	RECONNECT SERVICE
RESIDENTIAL	CU	CU	10.570 EEL LONDON ST	-	-
805 MUNROE AVE	20	20	2.40 NSL HSE	-	RECONNECT SERVICE
RESIDENTIAL	CU	CU	17.853 EEL LONDON ST	-	-
809 MUNROE AVE	20	20	5.74 NSL HSE	-	RECONNECT SERVICE
RESIDENTIAL	CU	CU	32.796 EEL LONDON ST	-	-
813 MUNROE AVE	20	20	4.02 NSL HSE	-	RENEW TO R W/20 CU
RESIDENTIAL	CU	CU	47.714 EEL LONDON ST	-	-
817 MUNROE AVE	20	20	6.00 NSL HSE	-	RENEW TO R W/20 CU
RESIDENTIAL	CU	CU	63.467 EEL LONDON ST	-	-
821 MUNROE AVE	20	20	2.79 NSL HSE	-	RECONNECT SERVICE
RESIDENTIAL	CU	CU	78.524 EEL LONDON ST	-	-
825 MUNROE AVE	20	20	8.75 NSL HSE	-	RECONNECT SERVICE
RESIDENTIAL	CU	CU	93.225 EEL LONDON ST	-	-
829 MUNROE AVE	20	20	2.79 NSL HSE	-	RECONNECT SERVICE
RESIDENTIAL	CU	CU	111.481 EEL LONDON ST	-	-
517 LONDON ST	150	150	8.75 NSL HSE	-	RECONNECT SERVICE
COMMERCIAL	PVC	PVC	83.255 EEL LONDON ST	-	SERVICE OFF MUNROE AVE

* SERVICES TO BE RENEWED TO R. ALL OTHERS TO BE RECONNECTED

WARNING
IF POWER EQUIPMENT OR EXPLOSIVES ARE TO BE USED FOR EXCAVATION ON THIS PROJECT THE CONTRACTOR MUST:
1) NOTIFY THE GAS COMPANY OF THE PROPOSED LOCATION OF EXCAVATION.
2) TAKE PRECAUTION TO AVOID DAMAGE TO GAS COMPANY INSTALLATIONS.
SEE PROVINCIAL REGULATION 210/72 FOR DETAILS

LOCATION APPROVED
UNDERGROUND STRUCTURES
SUPV. U/G STRUCTURES COMMITTEE
DATE
NOTE:
LOCATION OF UNDERGROUND STRUCTURES AS SHOWN ARE BASED ON THE BEST INFORMATION AVAILABLE BUT NO GUARANTEE IS GIVEN THAT ALL EXISTING UTILITIES ARE SHOWN OR THAT THE GIVEN LOCATIONS ARE EXACT. CONFIRMATION OF EXISTENCE AND EXACT LOCATION OF ALL SERVICES MUST BE OBTAINED FROM THE INDIVIDUAL UTILITIES BEFORE PROCEEDING WITH CONSTRUCTION.

VERTICAL DATUM: CGVD28 (HT2.0 Geoid)	
HORIZONTAL DATUM: NAD83 (June 1990), Zone 14	
DESIGNED BY: MA	CHECKED BY: MA
DRAWN BY: AOM	APPROVED BY: SC
SCALE: HORIZONTAL 1:250	RELEASED FOR CONSTRUCTION
VERTICAL 1:50	
ISSUED FOR TENDER	2026/04/14 SC
NO.	REVISIONS
DATE	BY
DATE	2026 04 14


ENGINEER'S SEAL	
CONSULTANT DRAWING NUMBER	

FILE PATH: R:\DRAWINGS\WATER\RENEWAL\2026 RENEWALS\Cont 1\Construction Dwg\ MUNROE AVE.dwg

THE CITY OF WINNIPEG
WATER AND WASTE DEPARTMENT
ENGINEERING DIVISION

2026 WATER MAIN RENEWALS
CONTRACT 1
MUNROE AVENUE
265M E OF GREY STREET TO
435 E OF GREY STREET

SHEET 5 OF 8
CITY DRAWING NUMBER
D-17469

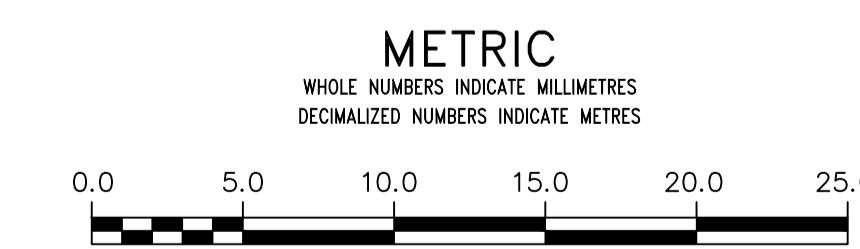

NOTE: ALL VALVES TO BE INSTALLED COUNTERCLOCKWISE TO CLOSE

MATCHLINE 5+35.00
SEE DWG D-17470

MATCHLINE 3+65.00
SEE DWG D-17468

