

WATER SERVICE INFORMATION

ADDRESS	SIZE (mm)	SIZE (mm)	SHORT & LONG MEASUREMENT	CORP LOCATION	REMARKS
(STREET)		(PROP.)			
833 MUNROE AVE	20	20	3.44 NSL HSE	-	RECONNECT SERVICE
RESIDENTIAL	CU	CU	124.220 EEL LONDON ST	-	
837 MUNROE AVE	20	20	3.12 NSL HSE	-	RECONNECT SERVICE
RESIDENTIAL	CU	CU	141.192 EEL LONDON ST	-	
841 MUNROE AVE	20	20	4.96 NSL HSE	-	RECONNECT SERVICE
RESIDENTIAL	CU	CU	148.179 WML BESANT ST	-	
845 MUNROE AVE	20	20	6.69 NSL HSE	-	RENEW TO R W/20 CU
RESIDENTIAL	CU	CU	134.178 WML BESANT ST	-	
851 MUNROE AVE	20	20	2.40 NSL HSE	-	RENEW TO R W/20 CU
RESIDENTIAL	CU	CU	114.360 WML BESANT ST	-	
857 MUNROE AVE	20	20	5.74 NSL HSE	-	RENEW TO R W/20 CU
RESIDENTIAL	CU	CU	111.959 WML BESANT ST	-	
863 MUNROE AVE	20	20	4.02 NSL HSE	-	RENEW TO R W/20 CU
RESIDENTIAL	CU	CU	97.919 WML BESANT ST	-	
869 MUNROE AVE	20	20	6.00 NSL HSE	-	RENEW TO R W/20 CU
RESIDENTIAL	CU	CU	83.991 WML BESANT ST	-	
875 MUNROE AVE	20	20	2.79 NSL HSE	-	RENEW TO R W/20 CU
RESIDENTIAL	CU	CU	65.739 WML BESANT ST	-	
881 MUNROE AVE	20	20	8.75 NSL HSE	-	RECONNECT SERVICE
RESIDENTIAL	CU	CU	53.928 WML BESANT ST	-	
887 MUNROE AVE	20	20	2.79 NSL HSE	-	RENEW TO R W/20 CU
RESIDENTIAL	CU	CU	37.590 WML BESANT ST	-	
893 MUNROE AVE	20	20	8.75 NSL HSE	-	RECONNECT SERVICE
RESIDENTIAL	CU	CU	27.412 WML BESANT ST	-	
553 MARS DEN ST	20	20	8.75 NSL HSE	-	SERVICED OFF MARS DEN ST OUTSIDE LIMITS
RESIDENTIAL	CU	CU	6.067 SSL MUNROE AVE	-	
554 MARS DEN ST	20	20	8.75 NSL HSE	-	SERVICED OFF MARS DEN ST OUTSIDE LIMITS
RESIDENTIAL	CU	CU	4.063 SSL MUNROE AVE	-	
118 TUDOR CR	20	20	8.75 NSL HSE	-	SERVICED OFF TUDOR CR OUTSIDE LIMITS
RESIDENTIAL	CU	CU	5.700 SSL MUNROE AVE	-	
115 TUDOR CR	20	20	8.75 NSL HSE	-	SERVICED OFF TUDOR CR OUTSIDE LIMITS
RESIDENTIAL	CU	CU	7.000 SSL MUNROE AVE	-	

* SERVICES TO BE RENEWED TO R. ALL OTHERS TO BE RECONNECTED

WARNING

IF POWER EQUIPMENT OR EXPLOSIVES ARE TO BE USED FOR EXCAVATION ON THIS PROJECT THE CONTRACTOR MUST:

- 1) NOTIFY THE GAS COMPANY OF THE PROPOSED LOCATION OF EXCAVATION.
- 2) TAKE PRECAUTION TO AVOID DAMAGE TO GAS COMPANY INSTALLATIONS.

SEE PROVINCIAL REGULATION 210/72 FOR DETAILS

LOCATION APPROVED
UNDERGROUND STRUCTURES

SUPV. U/G STRUCTURES COMMITTEE DATE

NOTE:
LOCATION OF UNDERGROUND STRUCTURES AS SHOWN ARE BASED ON THE BEST INFORMATION AVAILABLE BUT NO GUARANTEE IS GIVEN THAT ALL EXISTING UTILITIES ARE SHOWN OR THAT THE GIVEN LOCATIONS ARE EXACT. CONFIRMATION OF EXISTENCE AND EXACT LOCATION OF ALL SERVICES MUST BE OBTAINED FROM THE INDIVIDUAL UTILITIES BEFORE PROCEEDING WITH CONSTRUCTION.

VERTICAL DATUM: CGVD28 (HT2.0 Geoid)

HORIZONTAL DATUM: NAD83 (June 1990), Zone 14

NO.	ISSUED FOR TENDER	DATE	BY	REVISIONS
0	ISSUED FOR TENDER	2026/04/14	SC	

DESIGNED BY	MA	CHECKED BY	MA
DRAWN BY	AOM	APPROVED BY	SC
SCALE:		RELEASED FOR CONSTRUCTION	
HORIZONTAL:	1:250		
VERTICAL:	1:50		
DATE	2026 04 14	DATE	


ENGINEER'S SEAL

CONSULTANT DRAWING NUMBER

THE CITY OF WINNIPEG
WATER AND WASTE DEPARTMENT
ENGINEERING DIVISION

2026 WATER MAIN RENEWALS
CONTRACT #1
MUNROE AVENUE
435M E OF GREY STREET TO
605M E OF GREY STREET

SHEET 6 OF 8
CITY DRAWING NUMBER
D-17470

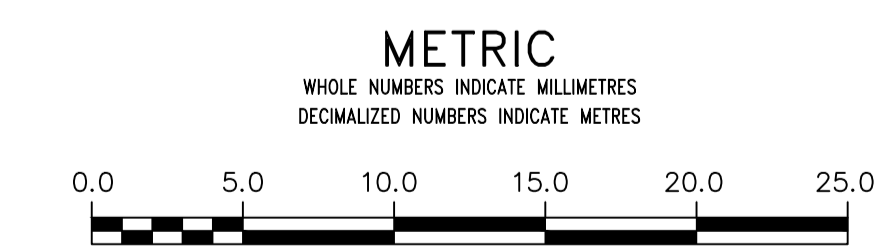

FOR INDEX SEE D-17466

NOTE: ALL VALVES TO BE INSTALLED COUNTERCLOCKWISE TO CLOSE

MATCHLINE 5+35.00
SEE DWG D-17469

MATCHLINE 7+05.00
SEE DWG D-17461

